


PLAN

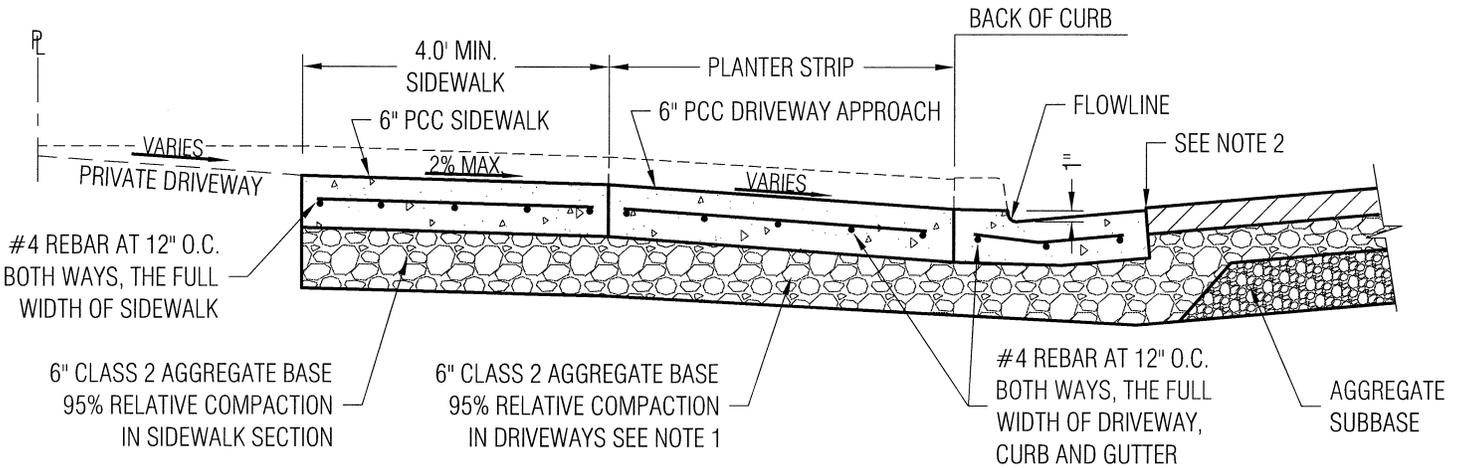


SECTION A-A


DETACHED SIDEWALK

SCALE: NOT TO SCALE

NOTES:

1. THICKNESS OF AGGREGATE BASE UNDER CURB AND GUTTER SHALL BE:
 * FOR NEW STREET SECTION: AS DETERMINED BY EXTENSION OF ROADWAY GRADING PLANE (6" MIN.) OR
 * FOR EXISTING STREET SECTION: 6"
2. SEE VERTICAL CURB AND ROLLED CURB AND GUTTER DETAIL SU-6
3. DRIVEWAY FLARE WIDTH:
 1.5' FOR RESIDENTIAL
 3.0' FOR COMMERCIAL & INDUSTRIAL
 MUST BE ADA COMPLIANT

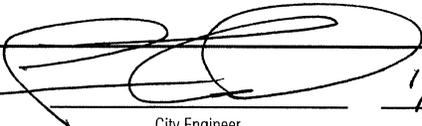Approved:  1/4/10
 City Engineer Date

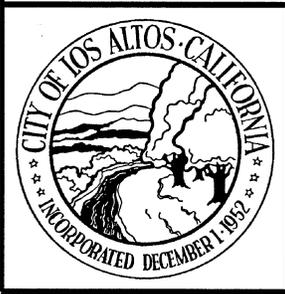

REVISION	
Description	Date

ENGINEERING DIVISION	
DRIVEWAY DETAIL WITH PLANTER STRIP AND DETACHED SIDEWALK	SU-10