


**PLAN**

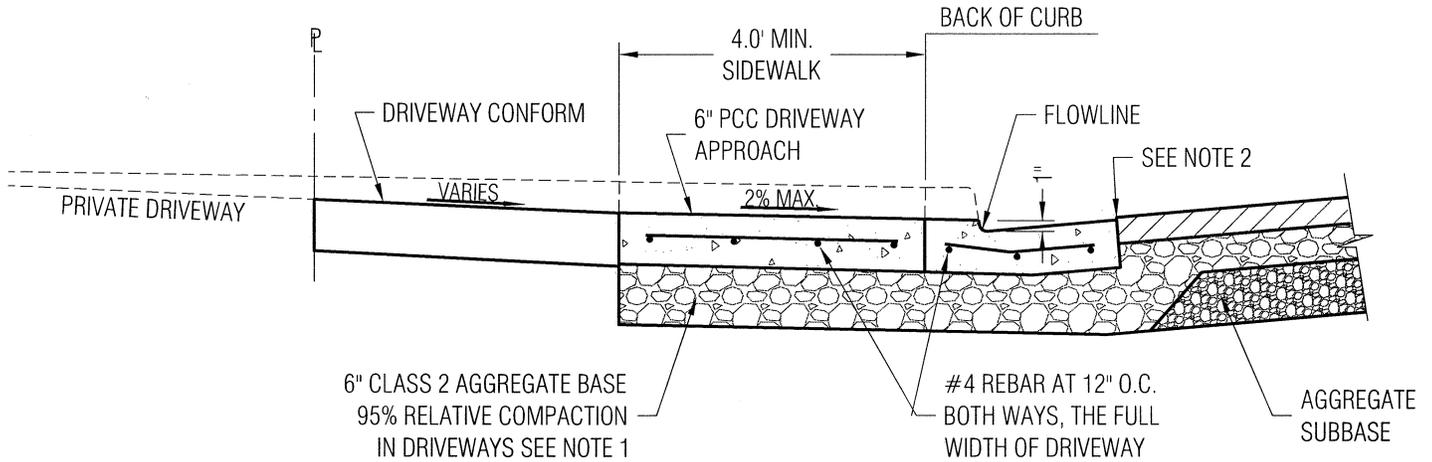

**SECTION A-A**

**ATTACHED CURB, GUTTER AND SIDEWALK**

SCALE: NOT TO SCALE

**NOTES:**

1. THICKNESS OF AGGREGATE BASE UNDER CURB AND GUTTER SHALL BE:

\* FOR NEW STREET SECTION: AS DETERMINED BY EXTENSION OF ROADWAY GRADING PLANE (6" MIN.)

-OR-


\* FOR EXISTING STREET SECTION: 6"


2. SEE VERTICAL CURB AND ROLLED CURB AND GUTTER DETAIL SU-6

3. DRIVEWAY FLARE WIDTH:

1.5' FOR RESIDENTIAL

3.0' FOR COMMERCIAL & INDUSTRIAL

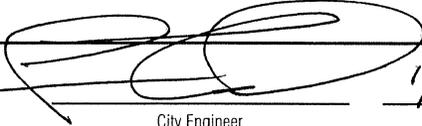Approved:  1/4/10  
 City Engineer Date

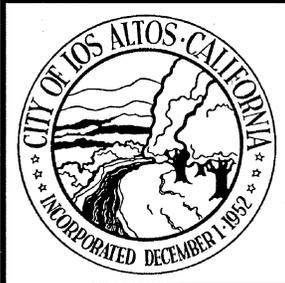

REVISION	
Description	Date

**ENGINEERING DIVISION**

**DRIVEWAY DETAIL WITH ATTACHED SIDEWALK**

**SU-11**