


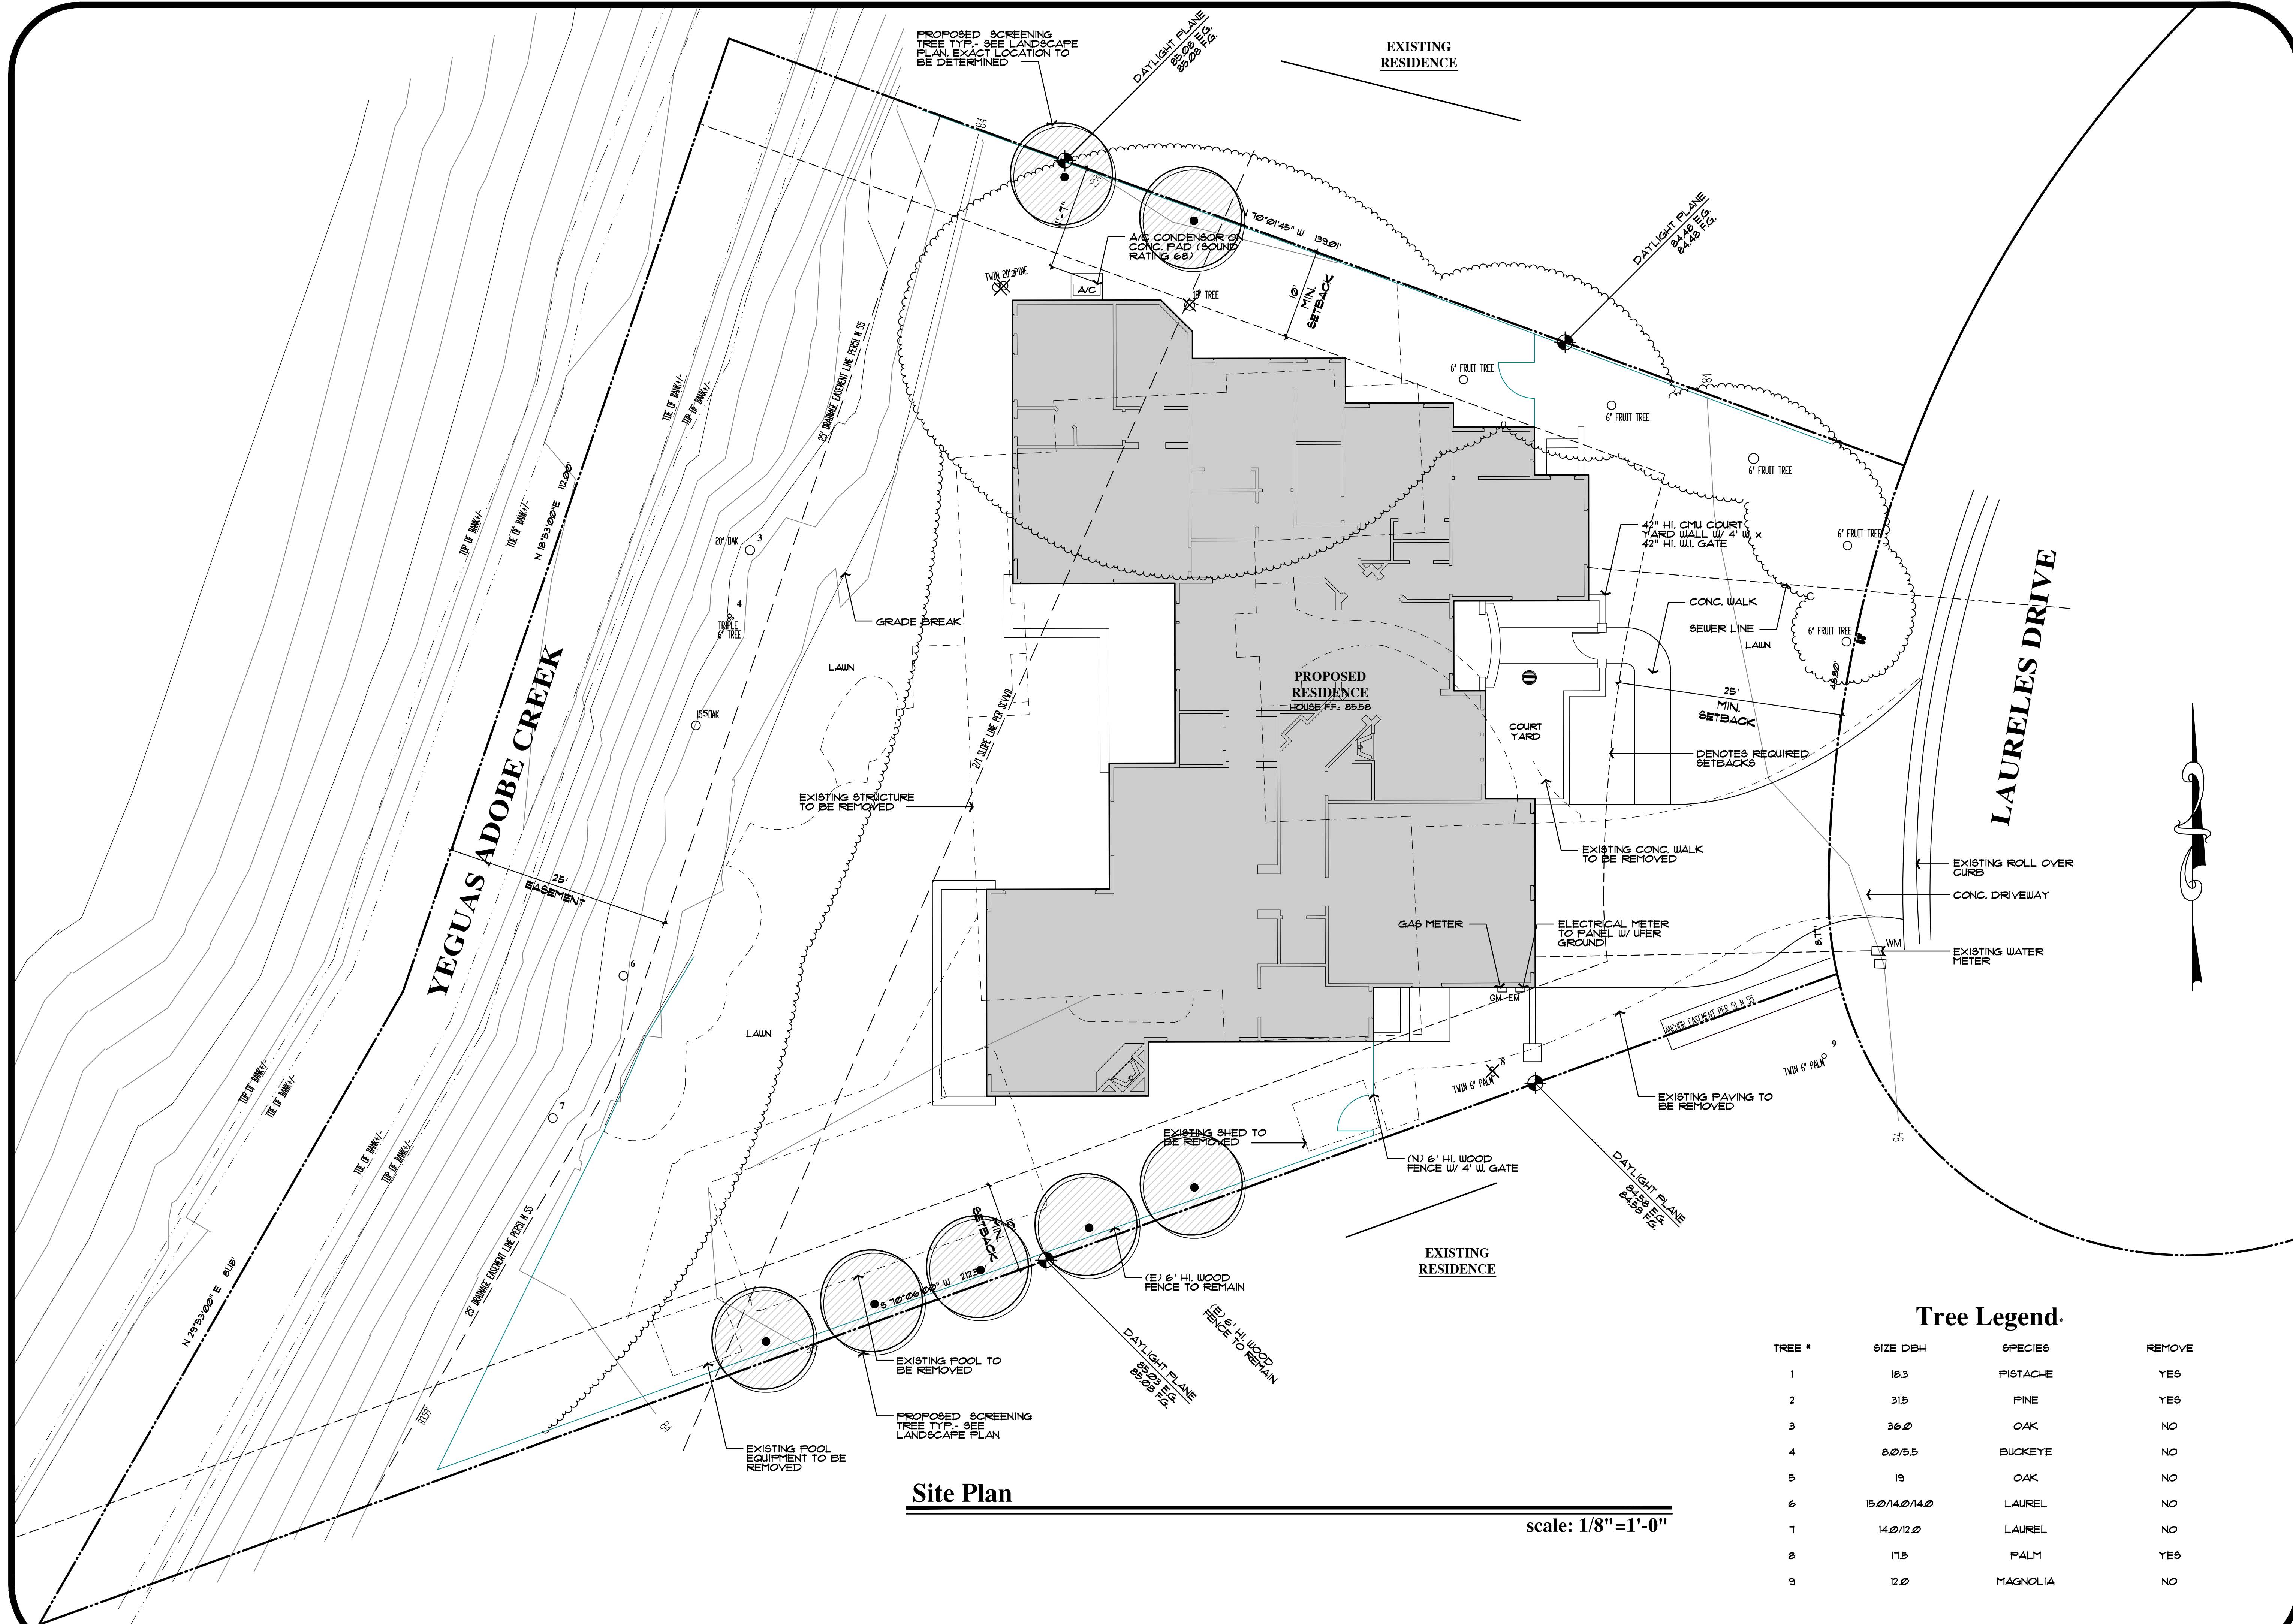

Site Plan

scale: 1/8"=1'-0"

Tree Legend

TREE #	SIZE DBH	SPECIES	REMOVE
1	18.3	PISTACHE	YES
2	31.5	PINE	YES
3	36.0	OAK	NO
4	8.0/5.5	BUCKEYE	NO
5	19	OAK	NO
6	15.0/14.0/14.0	LAUREL	NO
7	14.0/12.0	LAUREL	NO
8	17.5	PALM	YES
9	12.0	MAGNOLIA	NO



349 FIRST STREET, SUITE A
LOS ALTOS, CALIFORNIA 94022
PHONE: (650) 559-0438
FAX: (650) 559-0458
E-MAIL: info@stotlerdesigngroup.com

THE USE OF THESE PLANS AND SPECIFICATIONS SHALL BE LIMITED TO THE ORIGINAL PROJECT AND ANY REVISIONS OR MODIFICATIONS SHALL BE THE RESPONSIBILITY OF THE DESIGNER. NO PART OF THESE PLANS OR SPECIFICATIONS SHALL BE REPRODUCED OR PUBLISHED IN ANY MANNER WITHOUT THE WRITTEN PERMISSION OF THE DESIGNER. THE DESIGNER SHALL NOT BE RESPONSIBLE FOR ANY DISCREPANCY OR OMISSIONS IN THE PLANS OR SPECIFICATIONS. THE USER SHALL BE RESPONSIBLE FOR OBTAINING ALL NECESSARY PERMITS AND FOR THE ACCURACY OF THE SITE INFORMATION. THE DESIGNER'S LIABILITY IS LIMITED TO THE COMMENCEMENT OF ANY WORK.

REVISIONS

DRAWING TITLE	Site Plan
JOB TITLE	Laureles Residence
JOB ADDRESS	1064 Laureles Drive Los Altos, California


DATE	MAY 20, 2014
SCALE	1/8" = 1'-0"
PROJECT MANAGER	DCW
DRAWN	SDG
JOB NO.	1308
SHEET	

THE USE OF THESE PLANS AND SPECIFICATIONS SHALL BE LIMITED TO THE PROJECT AND SITE SPECIFICALLY IDENTIFIED HEREON. ANY REUSE, REPRODUCTION, OR MODIFICATION OF THESE PLANS OR SPECIFICATIONS WITHOUT THE WRITTEN CONSENT OF STOTLER DESIGN GROUP SHALL BE PROHIBITED. THE DESIGNER'S LIABILITY IS LIMITED TO THE DESIGN AND CONSTRUCTION OF THE PROJECT SHOWN ON THESE PLANS. THE ACCEPTANCE OF THESE RESTRICTIONS, THE SCALED DIMENSIONS AND SHALL BE VERIFIED ON THE JOB SITE. THE DESIGNER SHALL NOT BE RESPONSIBLE FOR ANY CONSEQUENCES OF THE DESIGNER PRIOR TO THE COMMENCEMENT OF ANY WORK.

REVISIONS		

DRAWING TITLE	Exterior Elevations
JOB TITLE	Laureles Residence
JOB ADDRESS	1064 Laureles Drive Los Altos, California


DATE	MAY 20, 2014
SCALE	1/2" = 1'-0"
PROJECT MANAGER	DCW
DRAWN	EDG
JOB NO.	1308
SHEET	

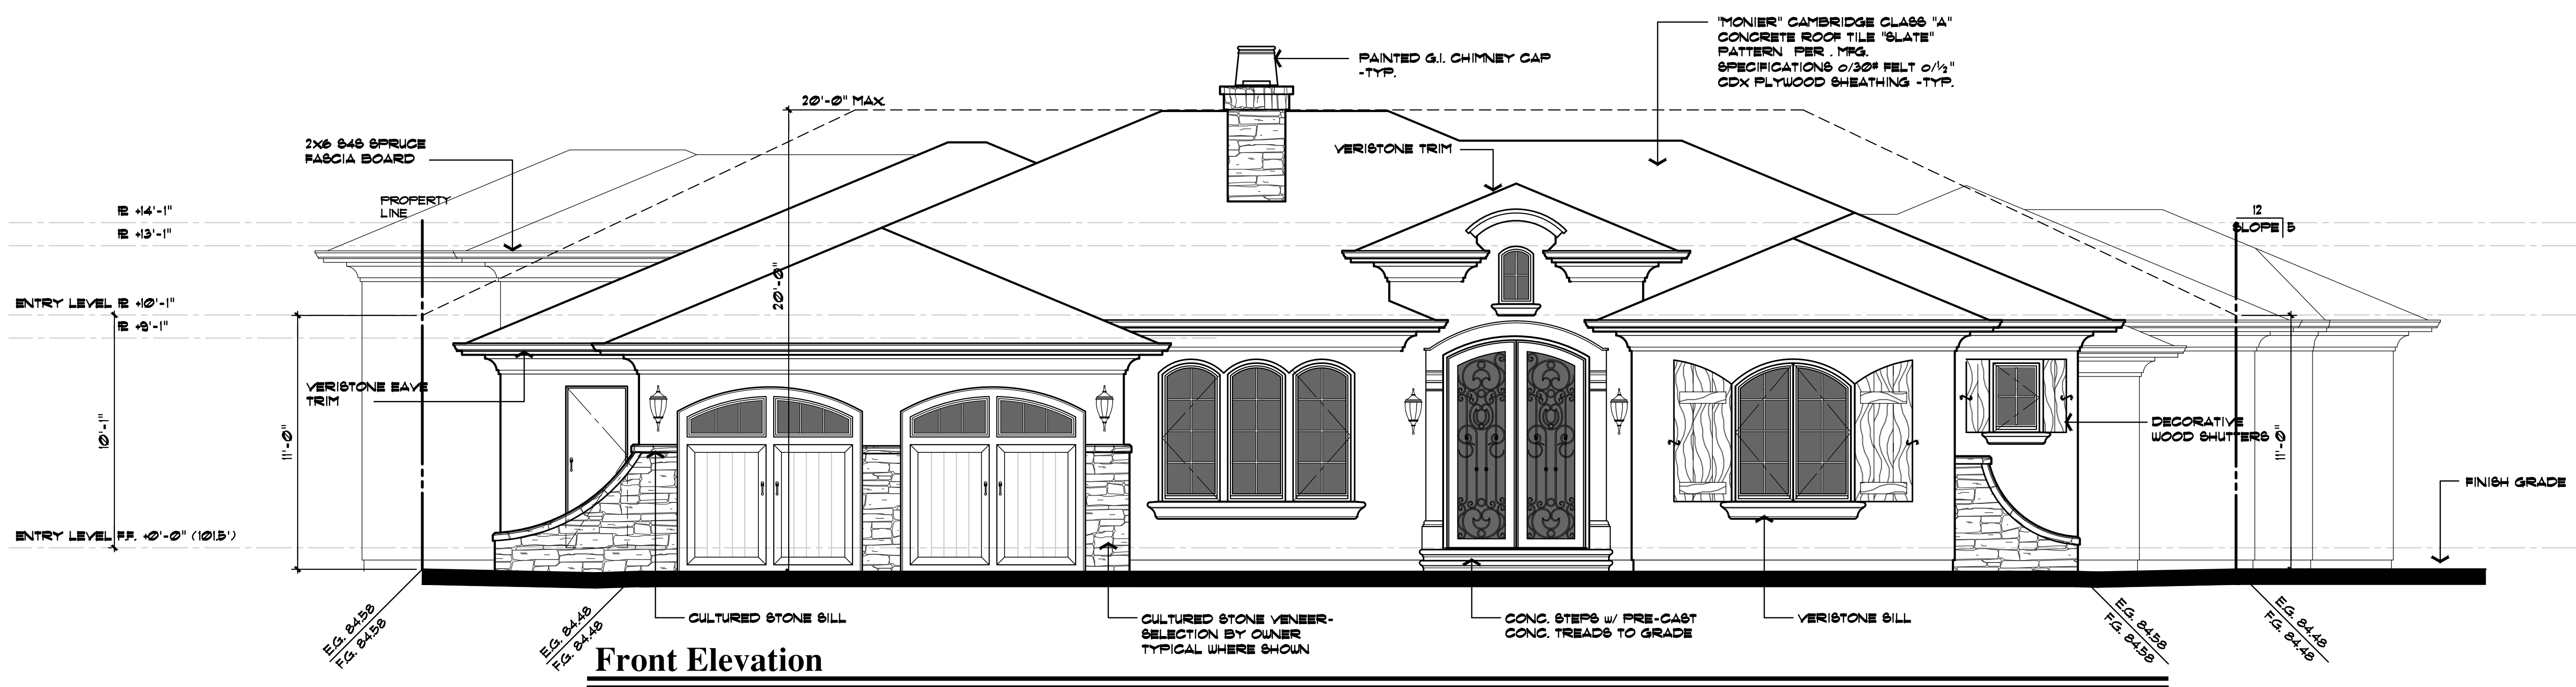

Front Elevation



Front Elevation- With Courtyard

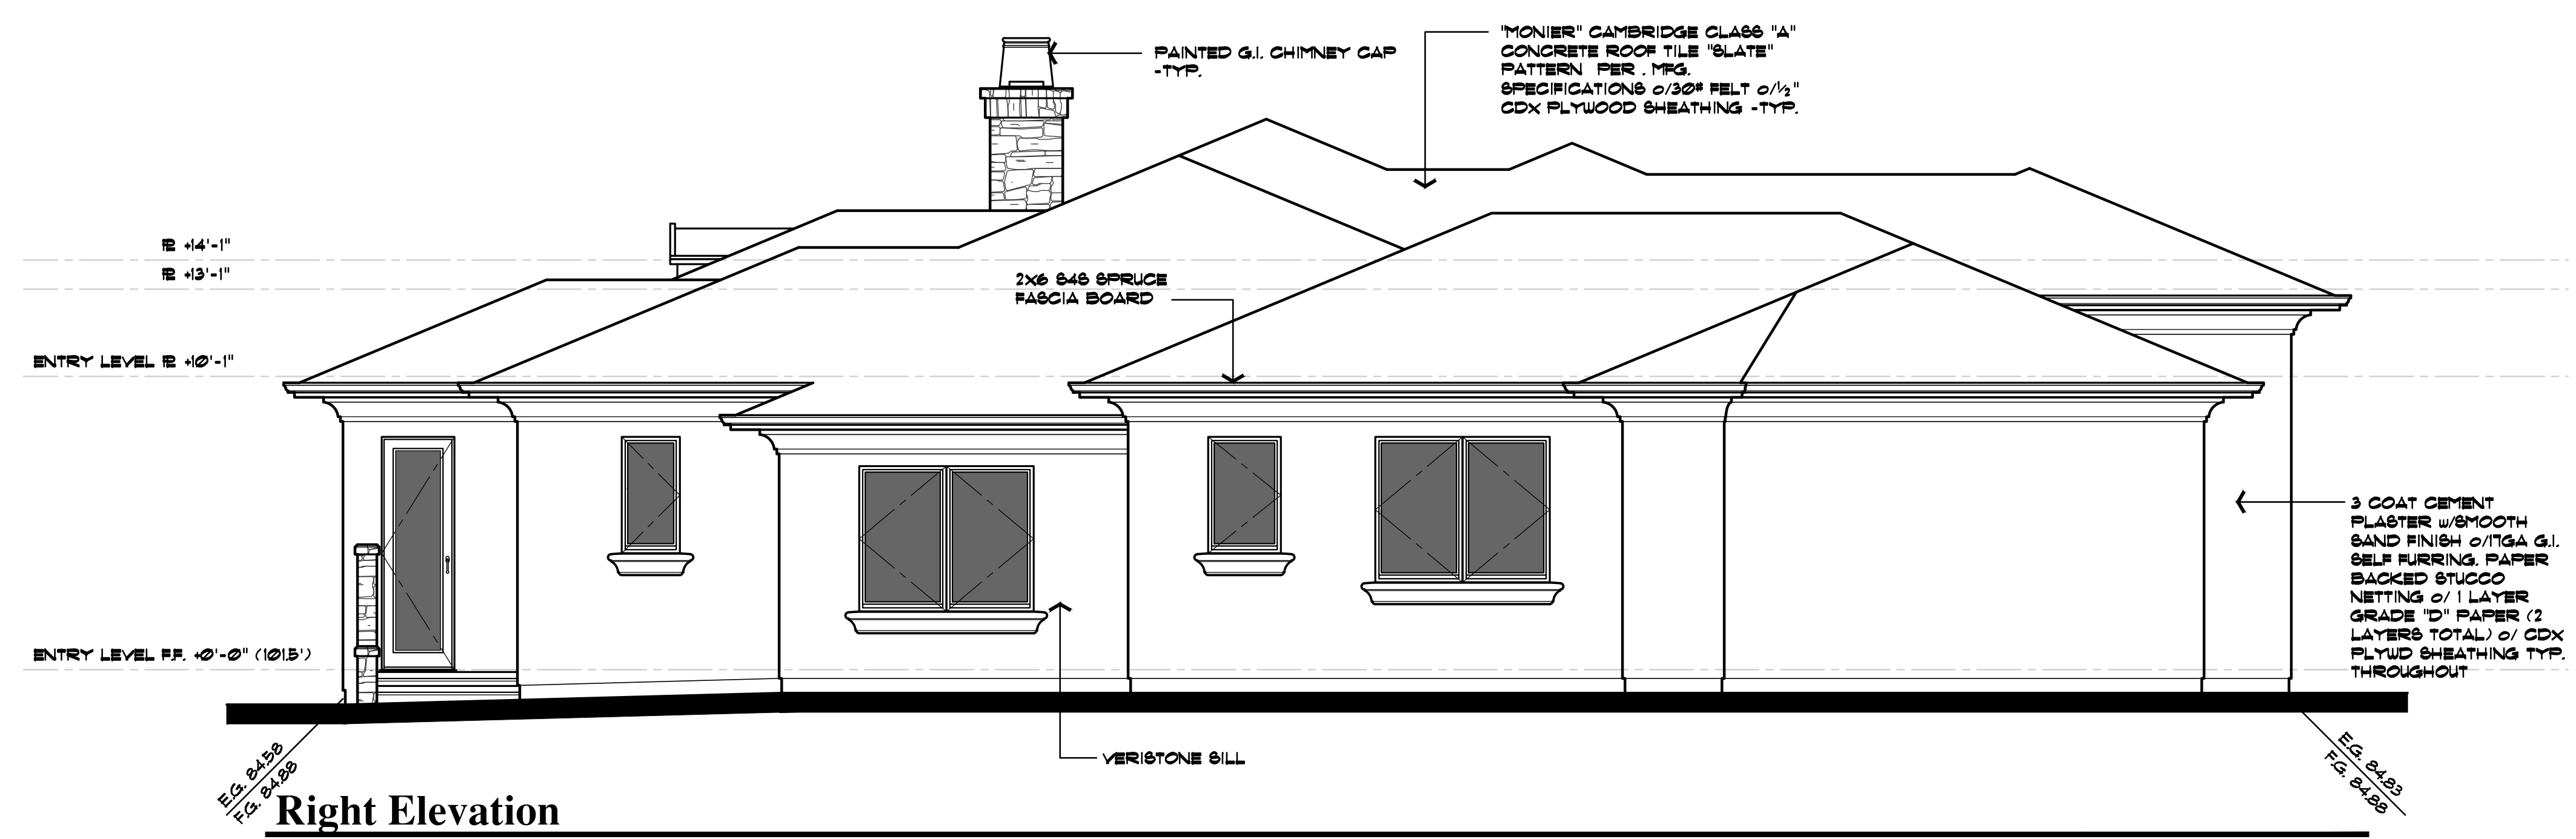

Right Elevation

THE USE OF THESE PLANS AND SPECIFICATIONS SHALL BE LIMITED TO THE PROJECT AND SITE SPECIFICALLY IDENTIFIED HEREON. ANY REUSE, REPRODUCTION, OR MODIFICATION OF THESE PLANS OR SPECIFICATIONS WITHOUT THE WRITTEN CONSENT OF STOTLER DESIGN GROUP, INC. IS EXPRESSLY PROHIBITED. THE DESIGNER SHALL BE RESPONSIBLE FOR OBTAINING ALL NECESSARY PERMITS AND FOR VERIFYING THE ACCURACY OF ALL SITE INFORMATION. 

REVISIONS

Exterior Elevations
Laureles Residence
1064 Laureles Drive
Los Altos, California

DRAWING TITLE

JOB TITLE

JOB ADDRESS

DATE
MAY 20, 2014

SCALE
1/4" = 1'-0"

PROJECT MANAGER
DCW

DRAWN
EDG

JOB NO.
1308

SHEET

A4

