


1 PARCEL MAP
SCALE: NOT TO SCALE

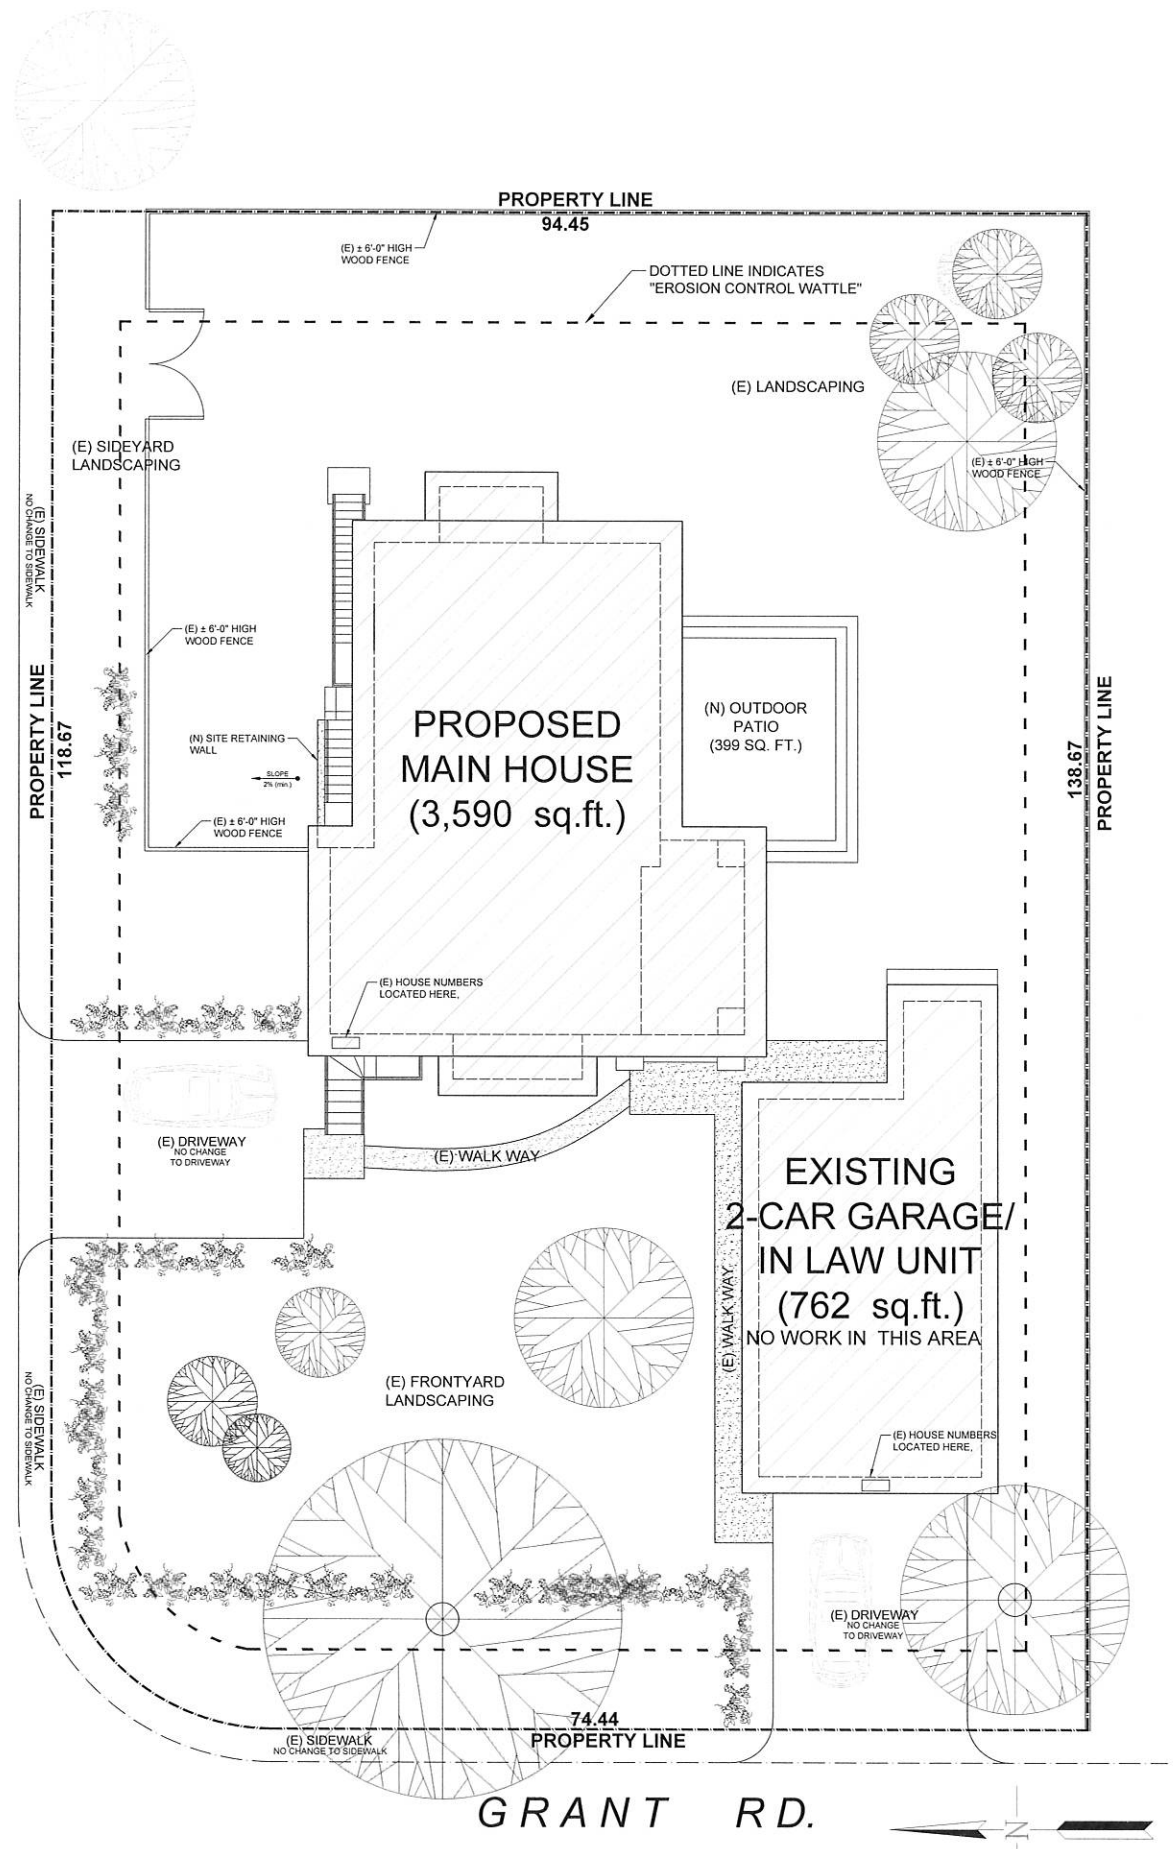

2 PROPOSED - SITE PLAN
SCALE: 1/8" = 1'-0"

REVISION	
REVISION	04/07/16

Copyright © 2013

Register Engineer:
JOHN LANGELOH, PE
5654 Gold River Way
Marysville CA 95901
Phone: 916-220-0080

Historic Preservation Architect:
JILL JOHNSON
2234 Russell Street
Berkeley CA 94705
Phone: 510-848-9006

Designer/Drafter:
RANEL CORTEZ
1079 Adson Dr.
San Leandro, CA 94578
Phone: 510-352-4102

Parcel Map & Existing Site Plan

Reouk Residence

1365 Grant Rd. Los Altos CA 94024
APN: 197-19-104

DATE
08.29.2016

SCALE
1/4" = 1'-0"

SHEET

A-0.1