


Gregory R. Ewald Architect, AIA 171 Main Street Los Altos, CA 94022 Tel: (415) 948-8888 Fax: (415) 948-8889	Written dimensions on these drawings shall have precedence over scaled dimensions. Client shall verify and be responsible for all dimensions and conditions of the Project and the Architect shall be notified immediately of any variations from the drawings and conditions shown by these drawings. The drawings and conditions are prepared by these and shall remain the property of the Architect and no part thereof shall be used for any other than this project without the written consent of the Architect.		CUERVO RESIDENCE 210 ALTA VISTA AVE. LOS ALTOS, CA 94022	Revision: No. Date	Date: April 24, 2019 Project: SITE PLAN
--	---	--	---	-----------------------	---

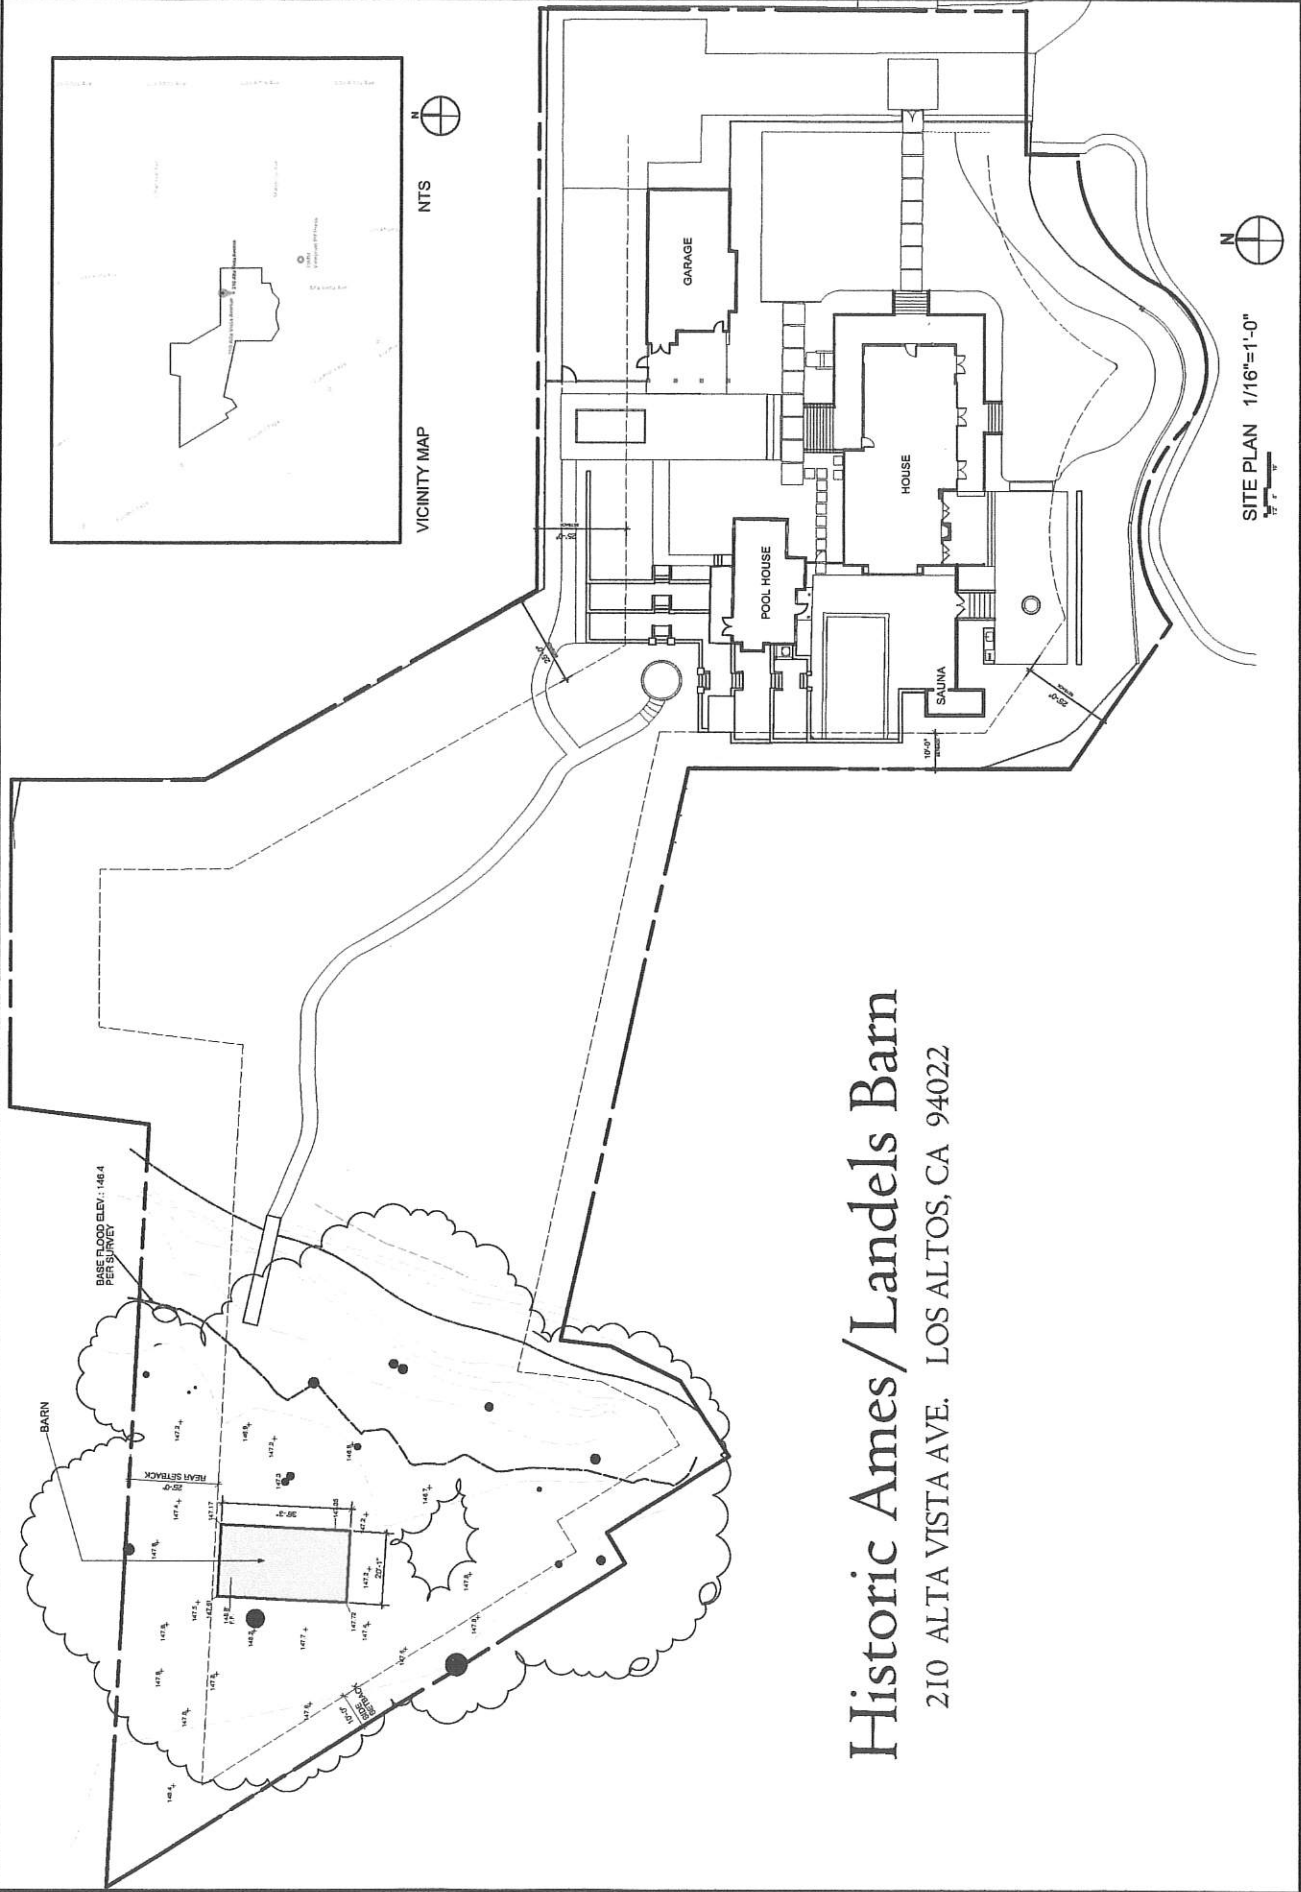

Historic Ames/Landels Barn

210 ALTA VISTA AVE. LOS ALTOS, CA 94022

SITE PLAN 1/16"=1'-0"