

FIRST STREET GREEN OFFICE BUILDING AND PUBLIC PLAZA

LOS ALTOS, CALIFORNIA

DESIGN REVIEW SUBMITTAL
SUPPLEMENTED FOR
PARKS AND RECREATION COMMISSION MEETING
SEPTEMBER 7, 2017

FIRST STREET
GREEN OFFICE
BUILDING AND
PUBLIC PLAZA

ehdd.

ARCHITECTURE
INTERIORS
PLANNING URBAN DESIGN
500 TREAT AVE. #201
SAN FRANCISCO
CALIFORNIA 94110

ARCH@EHDD.COM
T 415-285-9193
F 415-285-3866

Consultant

Stamp

Printing	Date
50% SCHEMATIC DESIGN	01.10.2017
100% SCHEMATIC DESIGN (REVISED)	03.30.2017
PTC PRESUBMITTAL	04.07.2017
DESIGN REVIEW SUBMITTAL	06.15.2017
BPAC SUBMITTAL	08.29.2017
PRC SUBMITTAL	09.07.2017

Revisions and Description Date

Scale

Drawn by
Author
EHDD Job Number
16036

Sheet Title
COVER SHEET

Sheet Number

G0.00



Printing	Date
50% SCHEMATIC DESIGN	01.10.2017
100% SCHEMATIC DESIGN (REVISED)	03.30.2017
PTC PRESUBMITTAL	04.07.2017
DESIGN REVIEW SUBMITTAL	06.15.2017

Revisions and Description	Date

Scale
1/16" = 1'-0"

Drawn by
Author

EHDD Job Number
16036

Sheet Title

**STREETSCAPE
ELEVATIONS**

Sheet Number

A3.01



4 SOUTH ELEVATION
A3.01 SCALE: 1/16" = 1'-0"



3 NORTH ELEVATION
A3.01 SCALE: 1/16" = 1'-0"



2 EAST ELEVATION
A3.01 SCALE: 1/16" = 1'-0"



1 WEST ELEVATION
A3.01 SCALE: 1/16" = 1'-0"

Printing	Date
50% SCHEMATIC DESIGN	01.10.2017
100% SCHEMATIC DESIGN (REVISED)	03.30.2017
PTC PRESUBMITTAL	04.07.2017
DESIGN REVIEW SUBMITTAL	06.15.2017








Revisions and Description	Date

Scale
1/4" = 1'-0"
Author
EHDD Job Number
16036

Sheet Title
**ENLARGED
ELEVATIONS &
MATERIALS**

Sheet Number

 A3.21

-  1 FLAMED (ROUGH) LIMESTONE
-  2 HONED (SMOOTH) LIMESTONE
-  3 FSC CERTIFIED REDWOOD
-  4 DARK GREY PORCELAIN TILE
-  5 DARK BRONZE ALUMINUM
-  6 GREY SPANDREL GLASS
-  7 CLEAR GLASS W/ LOW-E COATING



1 ELEV - WEST - ENLARGED
A3.21 SCALE: 1/4" = 1'-0"

Consultant

Stamp

Printing	Date
50% SCHEMATIC DESIGN	01.10.2017
100% SCHEMATIC DESIGN (REVISED)	03.30.2017
PTC PRESUBMITTAL	04.07.2017
DESIGN REVIEW SUBMITTAL	06.15.2017

Revisions and Description Date

Scale
1" = 100'-0"

Drawn by
Author


EHDD Job Number
16036

Sheet Title


SHADOW STUDIES

Sheet Number


A10.01

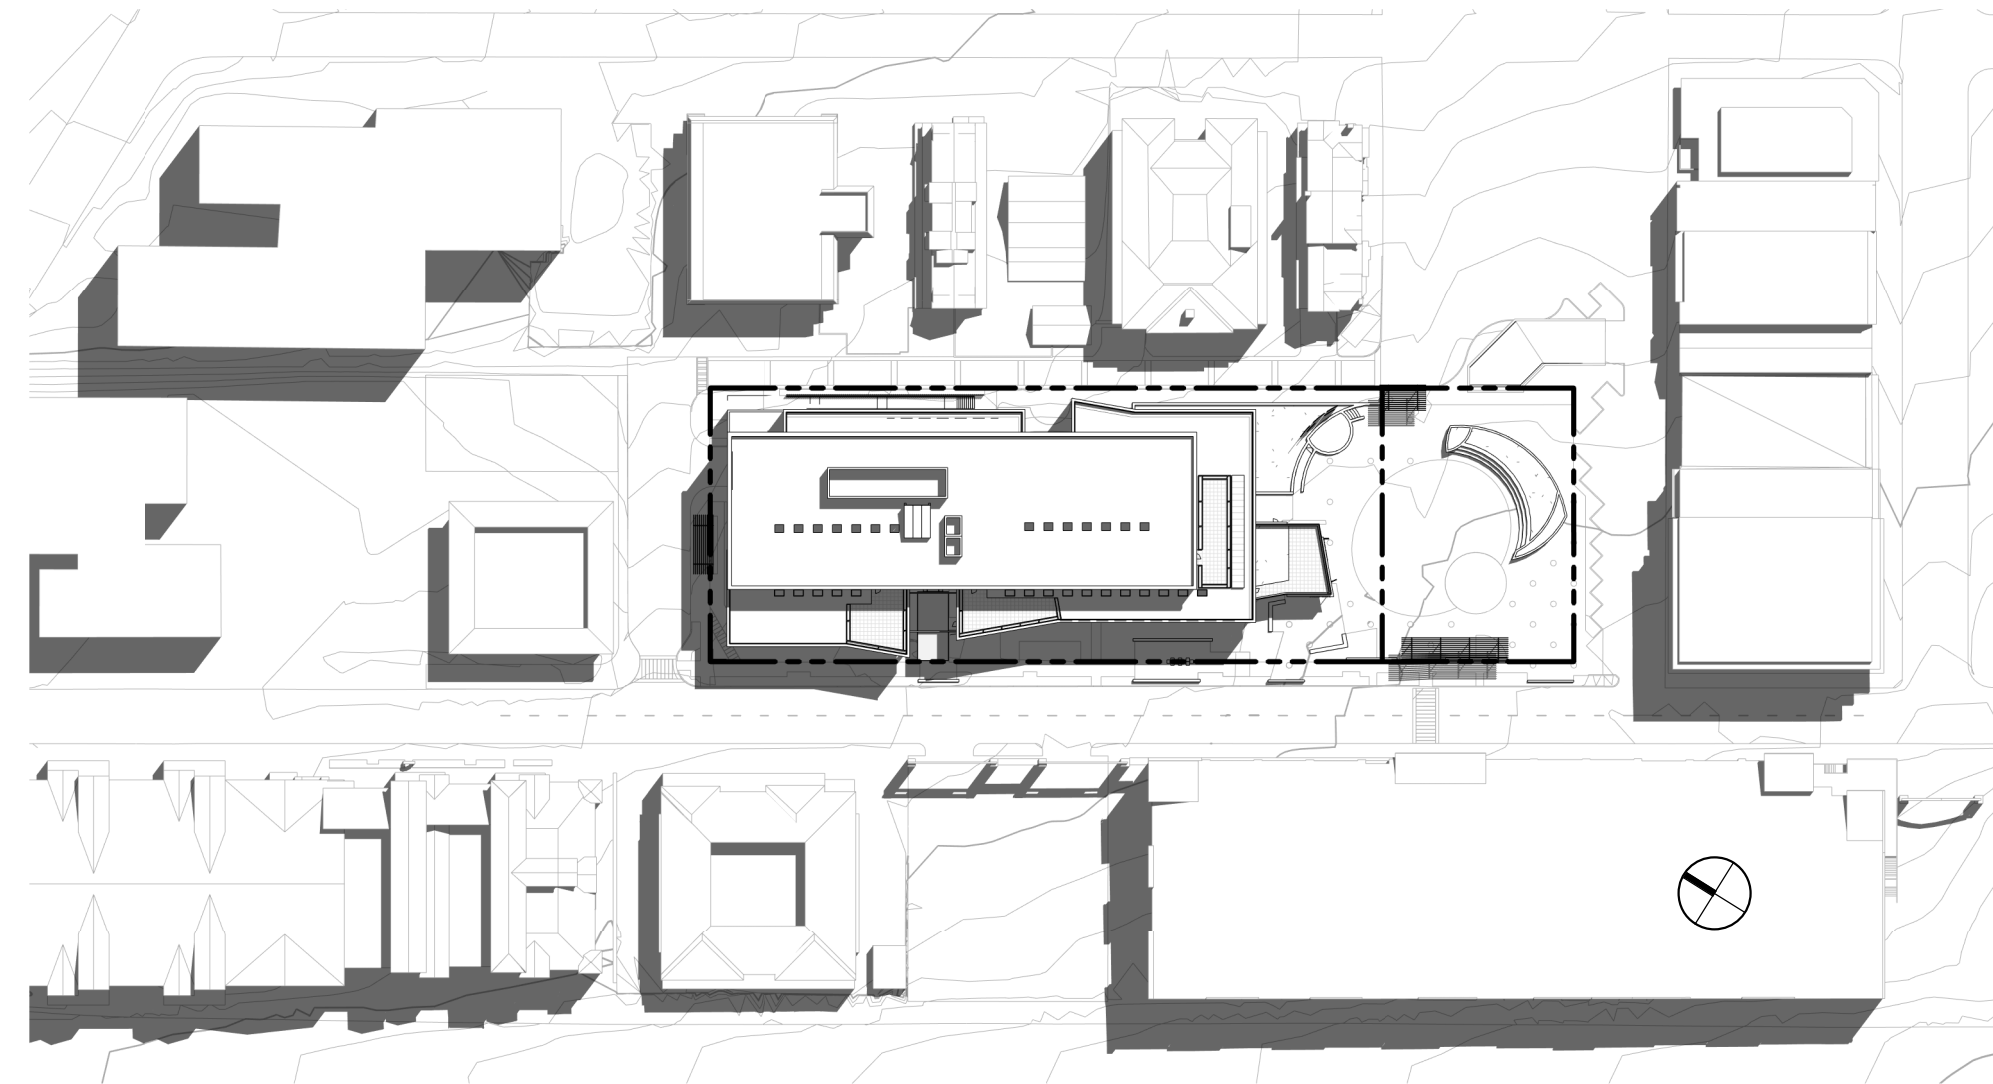


1 SHADOW STUDY - 06/21 @ 9AM
A10.01 SCALE: 1" = 100'-0"

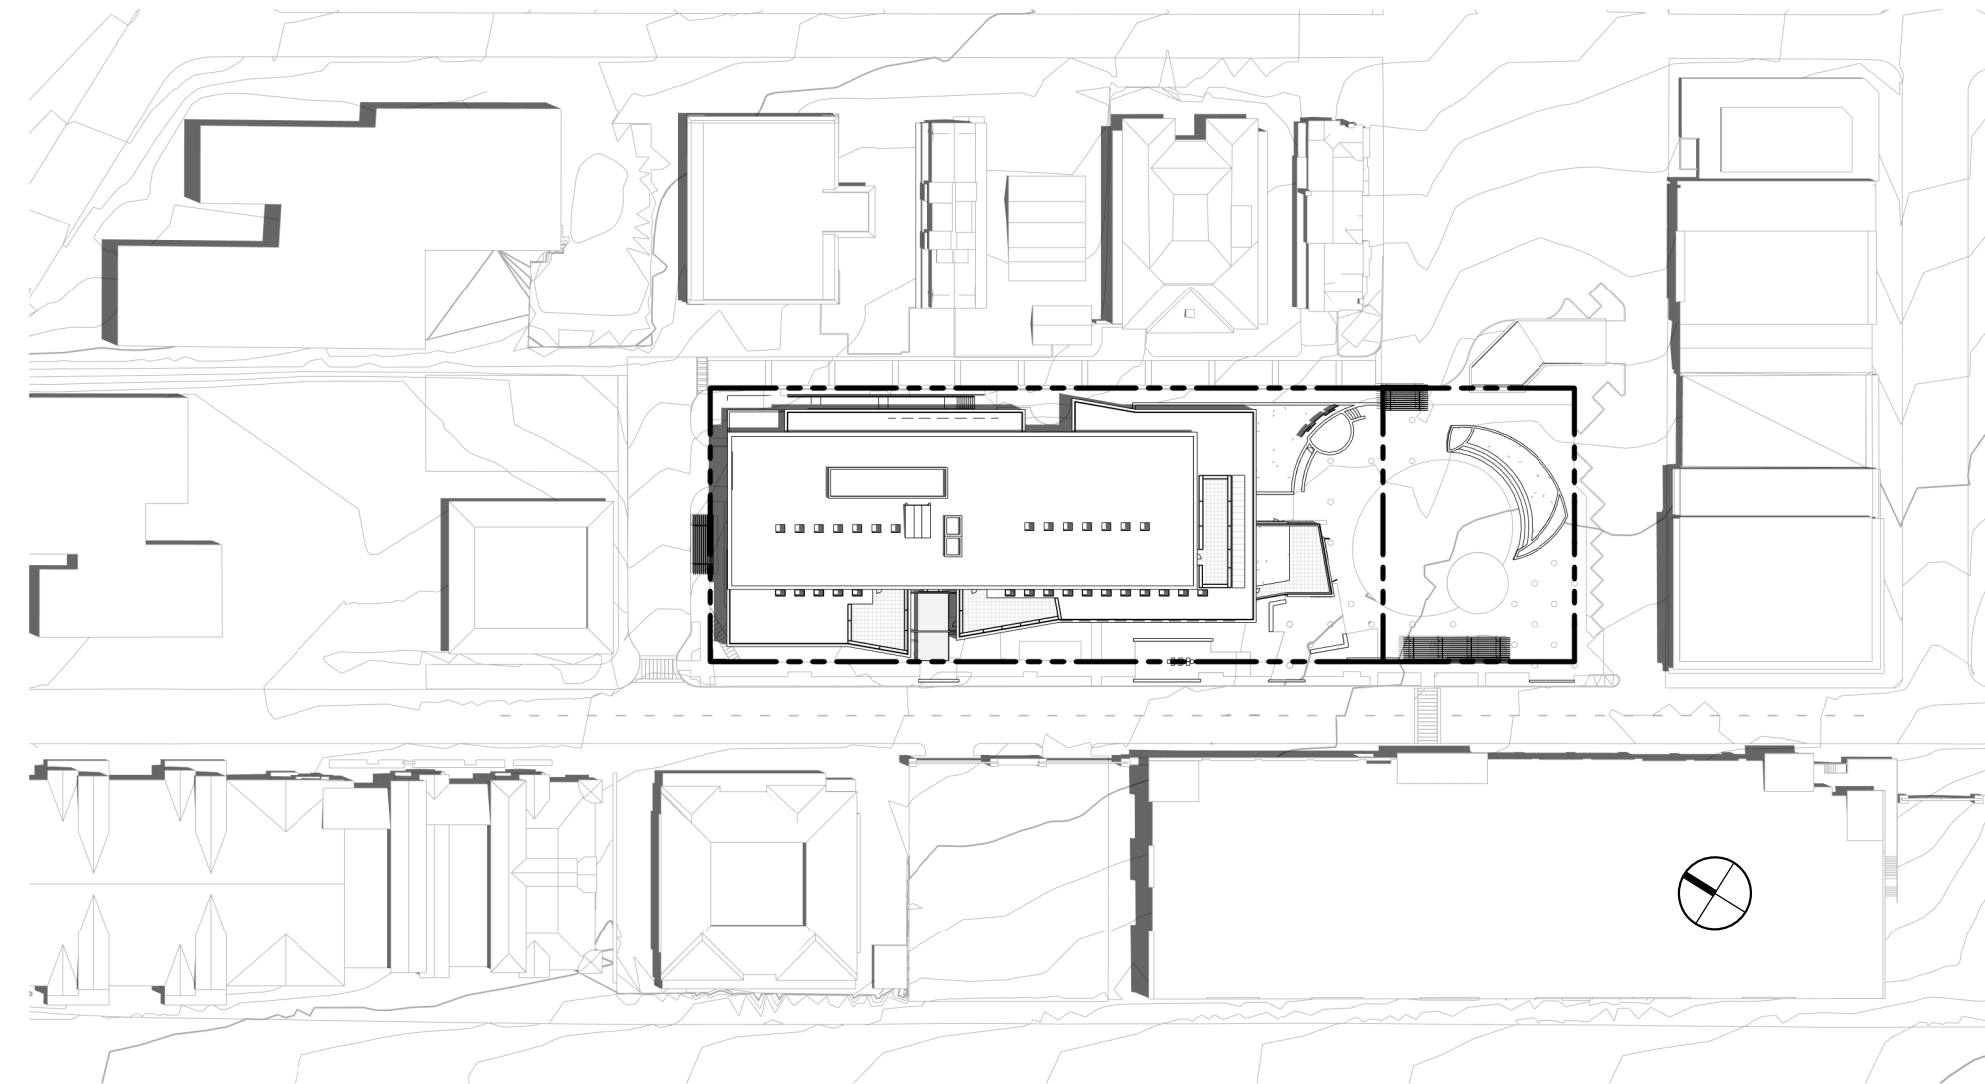


2 SHADOW STUDY - 06/21 @ 12PM
A10.01 SCALE: 1" = 100'-0"

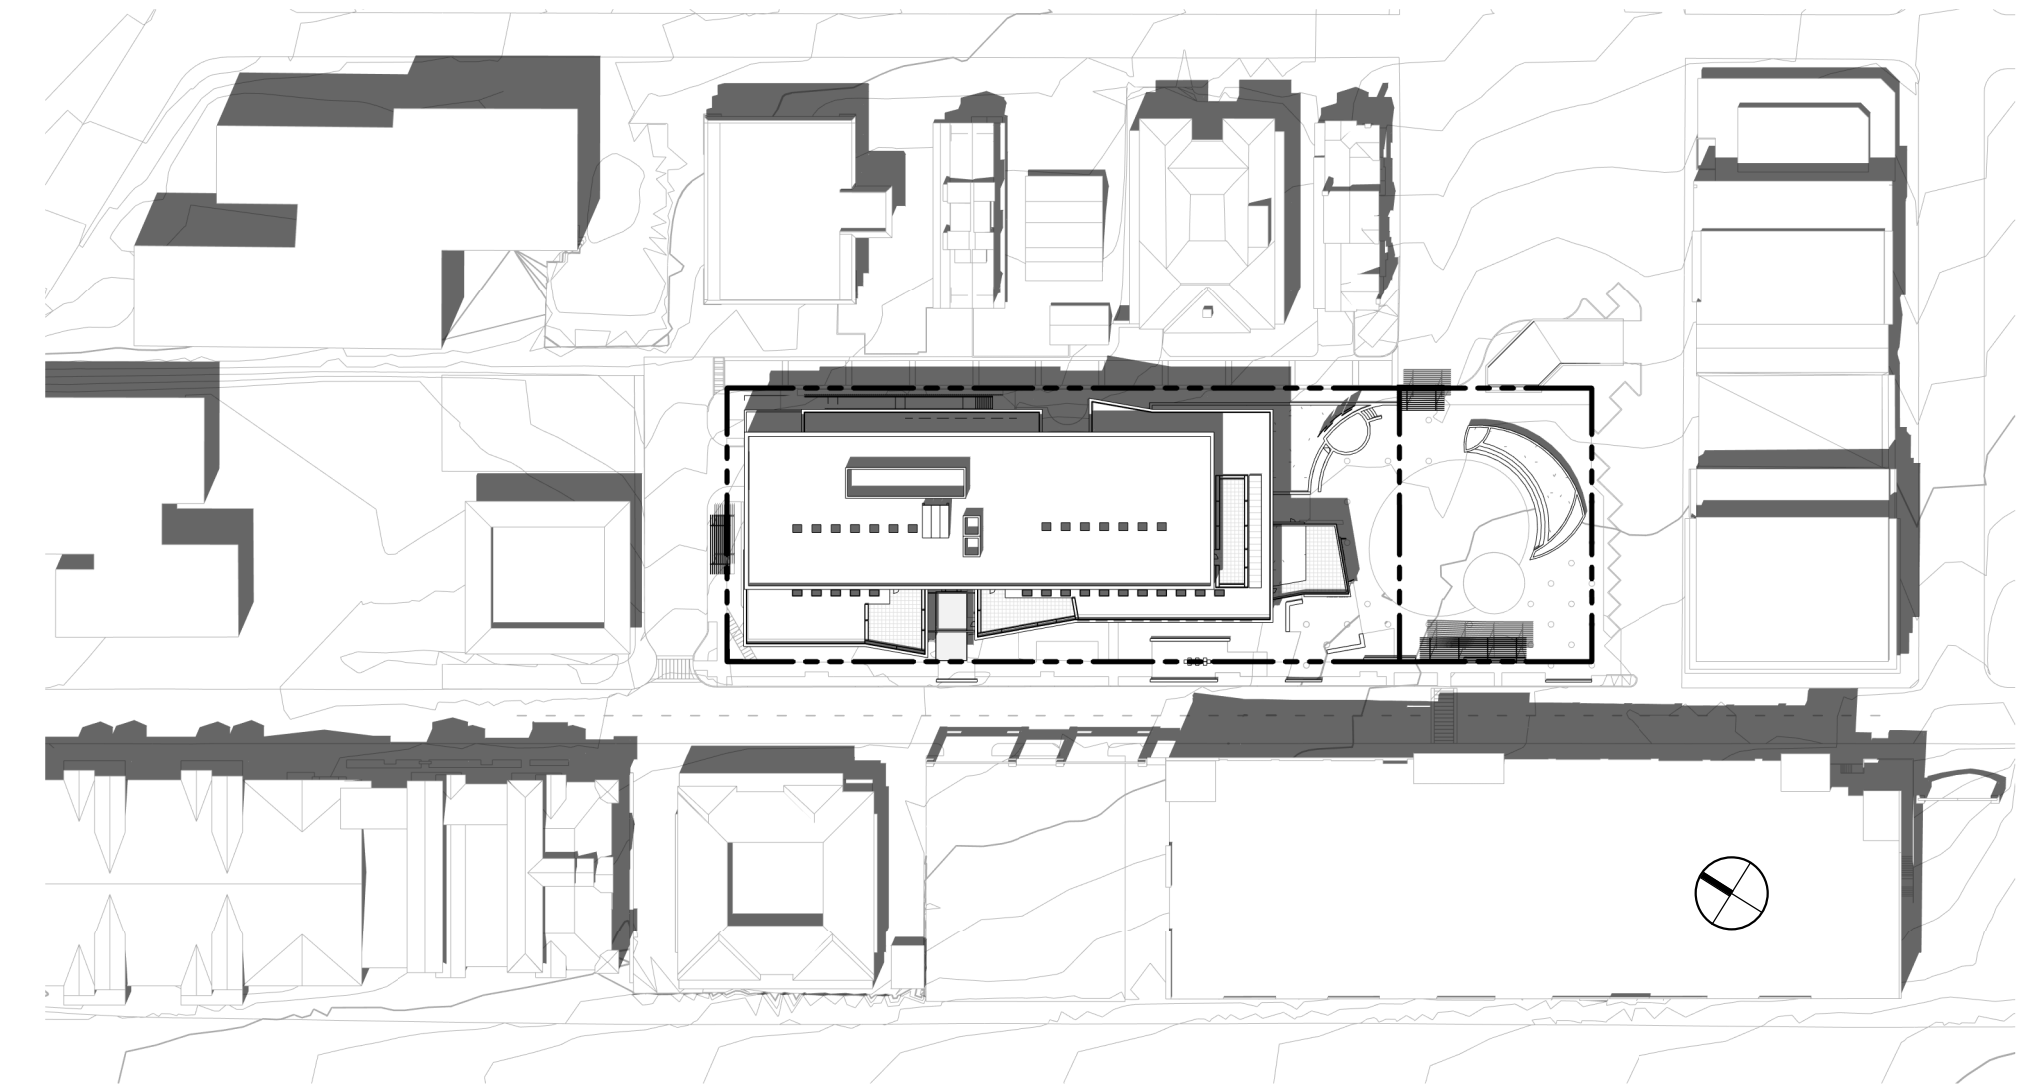


3 SHADOW STUDY - 06/21 @ 3PM
A10.01 SCALE: 1" = 100'-0"

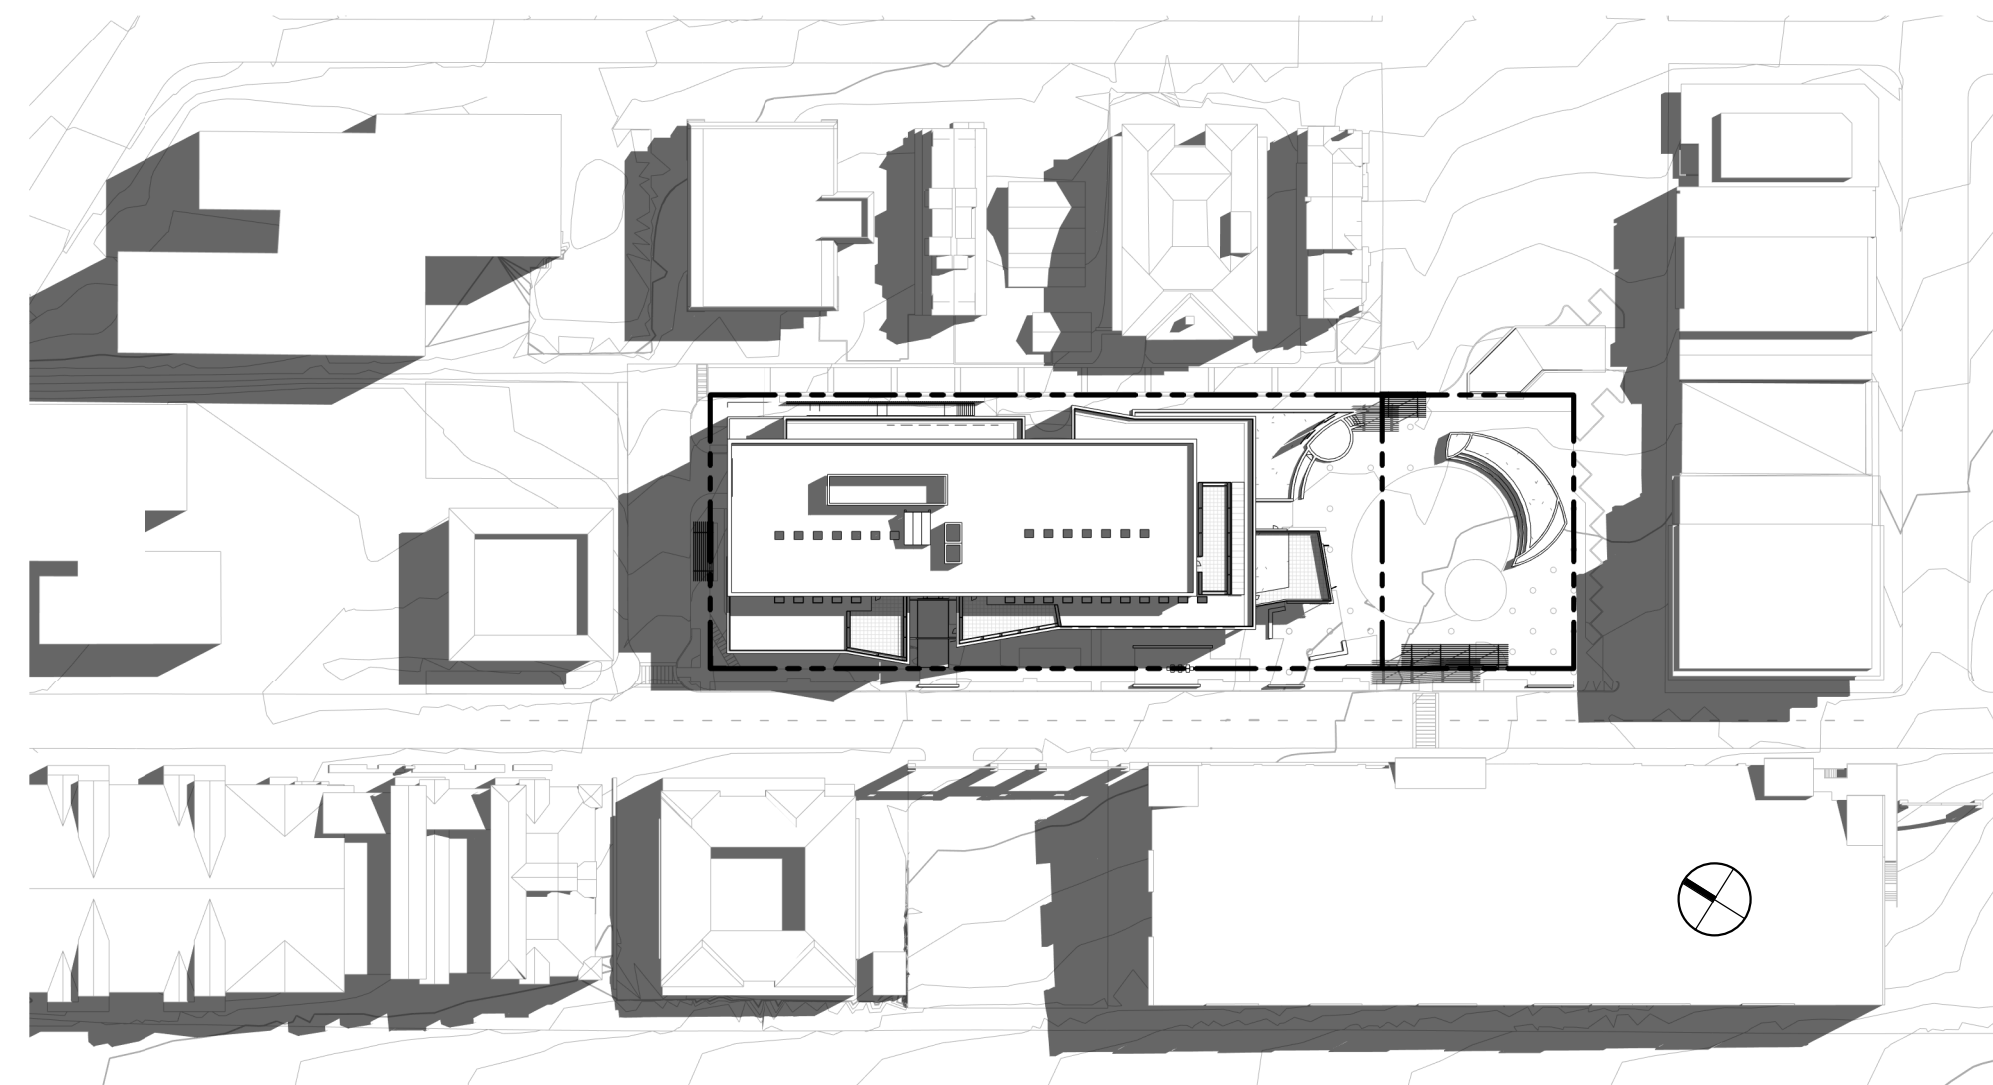


4 SHADOW STUDY - 9/21 & 3/21 @ 9AM
A10.01 SCALE: 1" = 100'-0"

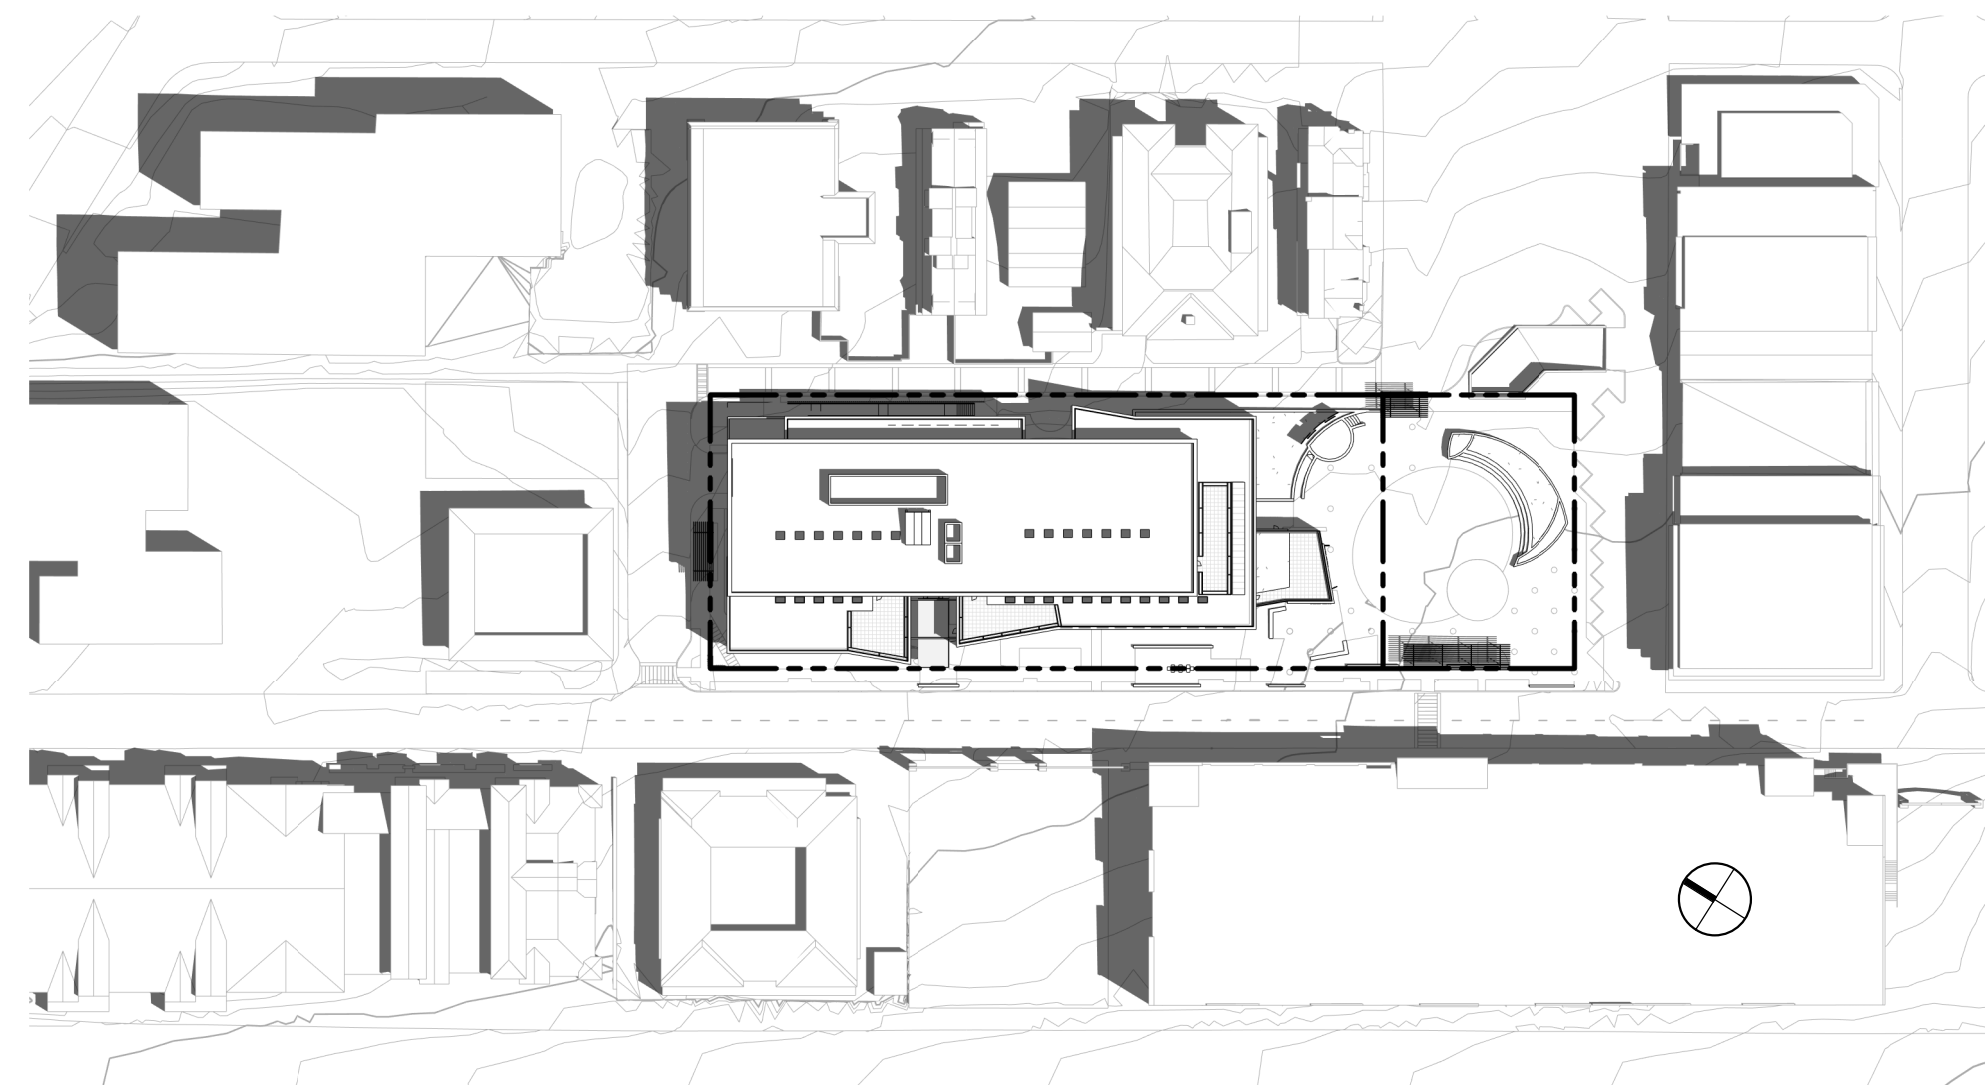


5 SHADOW STUDY - 9/21 & 3/21 @ 12PM
A10.01 SCALE: 1" = 100'-0"

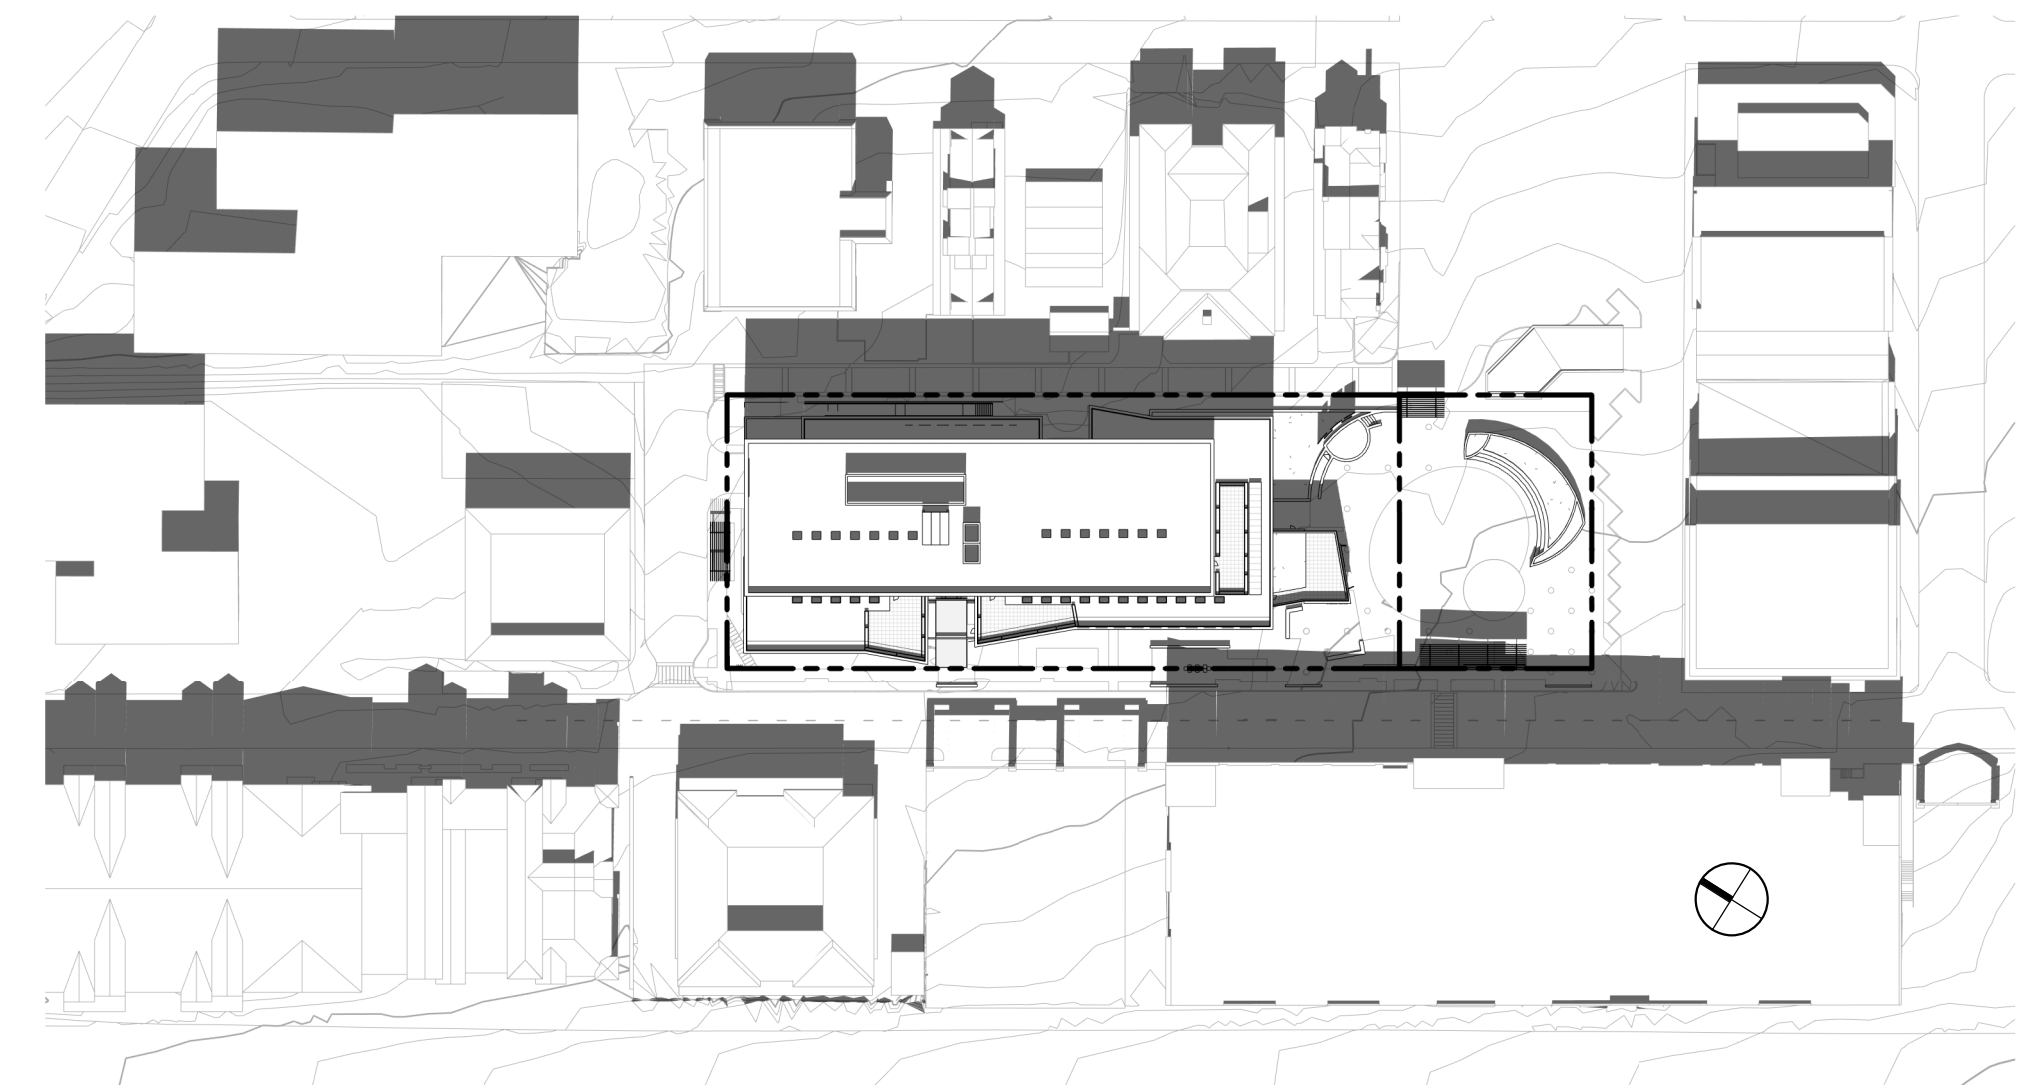


6 SHADOW STUDY - 9/21 & 3/21 @ 3PM
A10.01 SCALE: 1" = 100'-0"

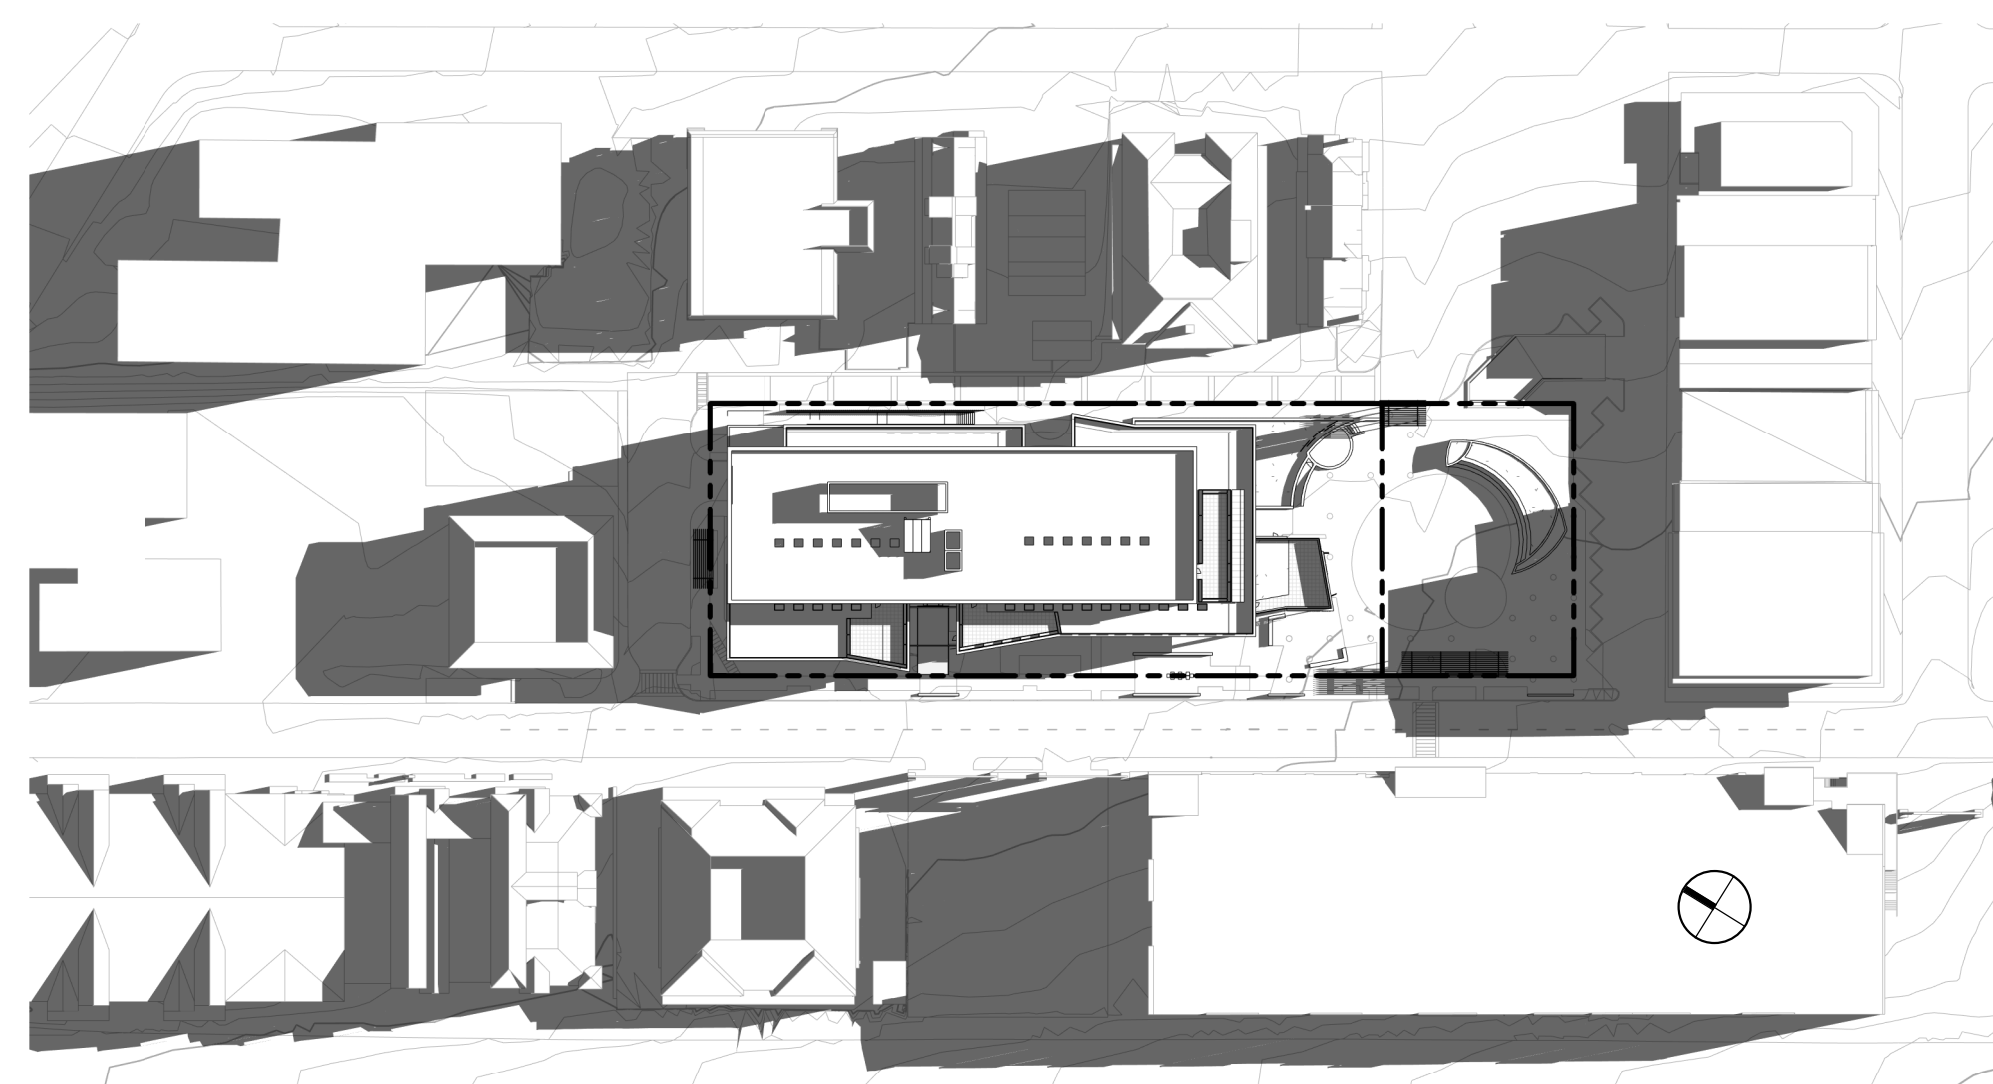

7 SHADOW STUDY - 12/21 @ 9AM
A10.01 SCALE: 1" = 100'-0"

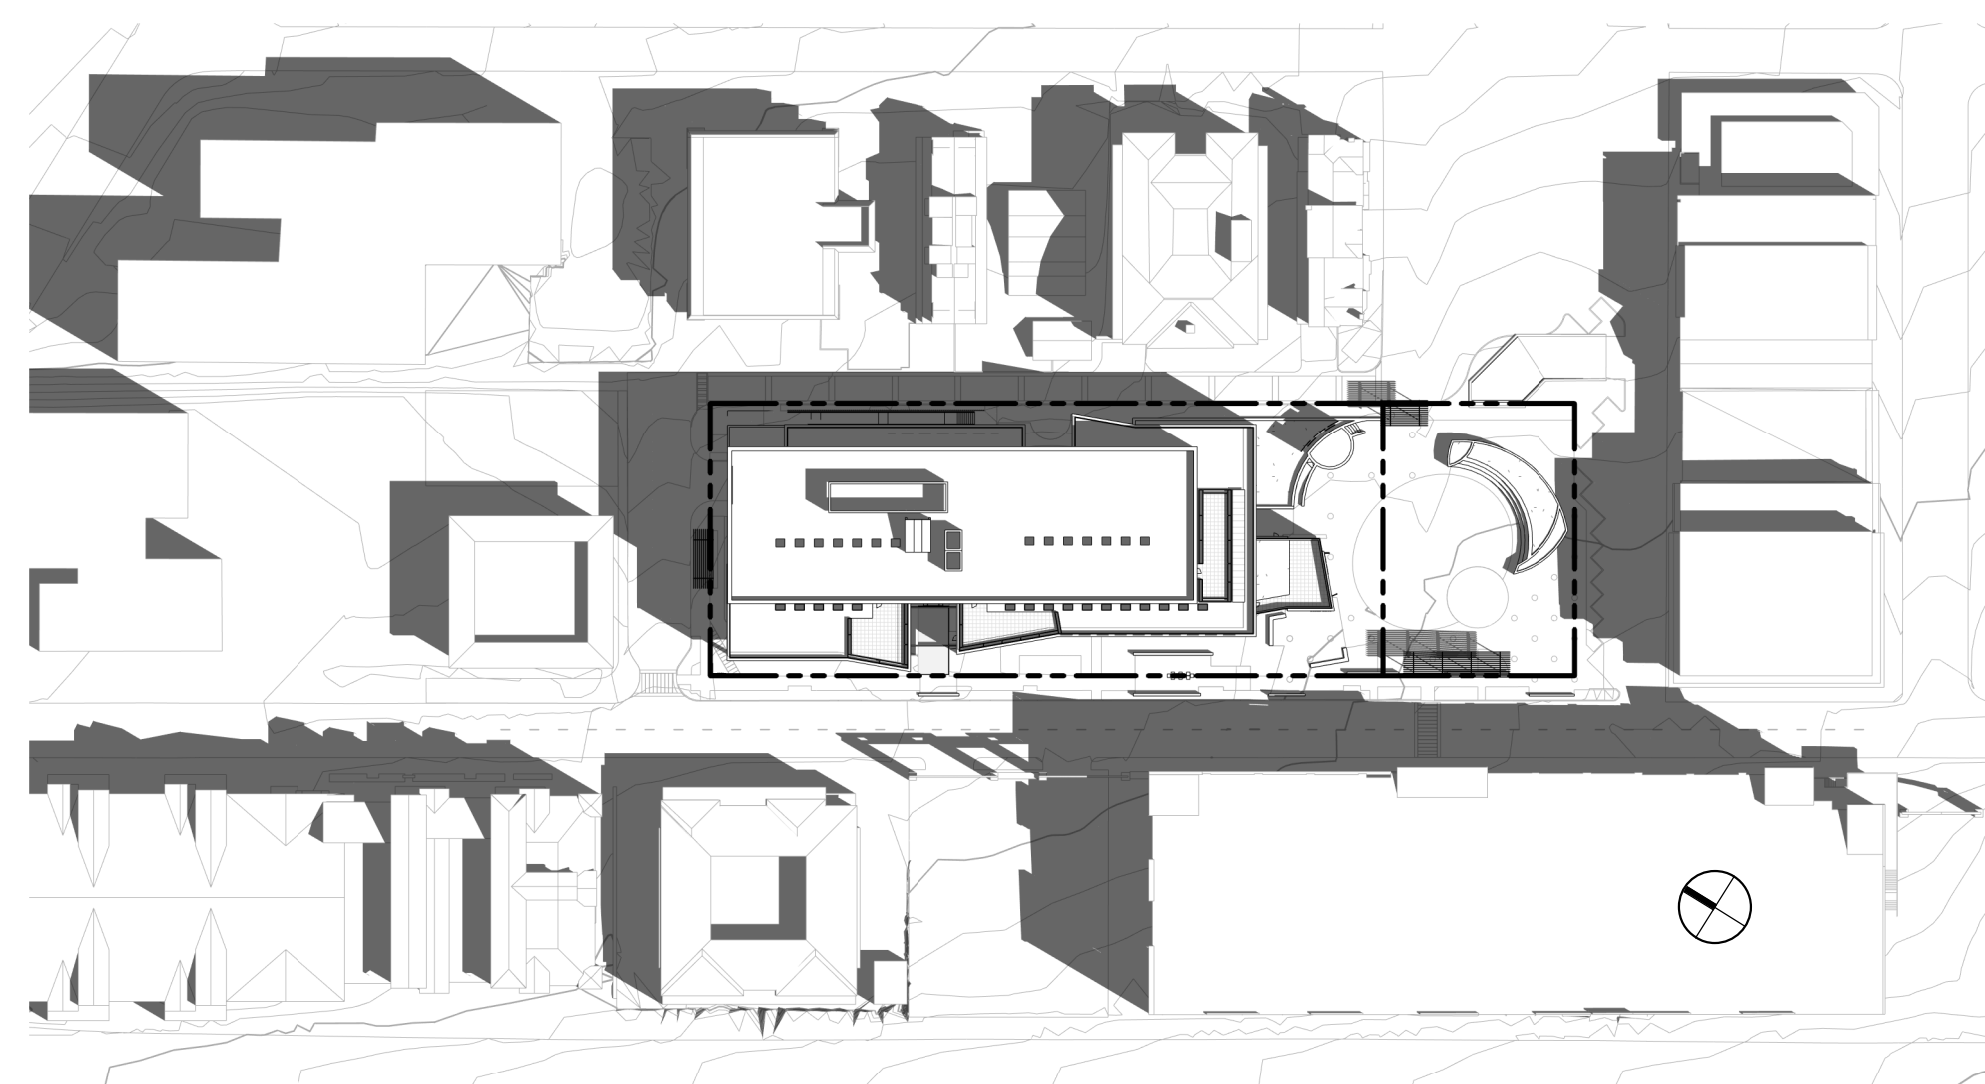

8 SHADOW STUDY - 12/21 @ 12PM
A10.01 SCALE: 1" = 100'-0"

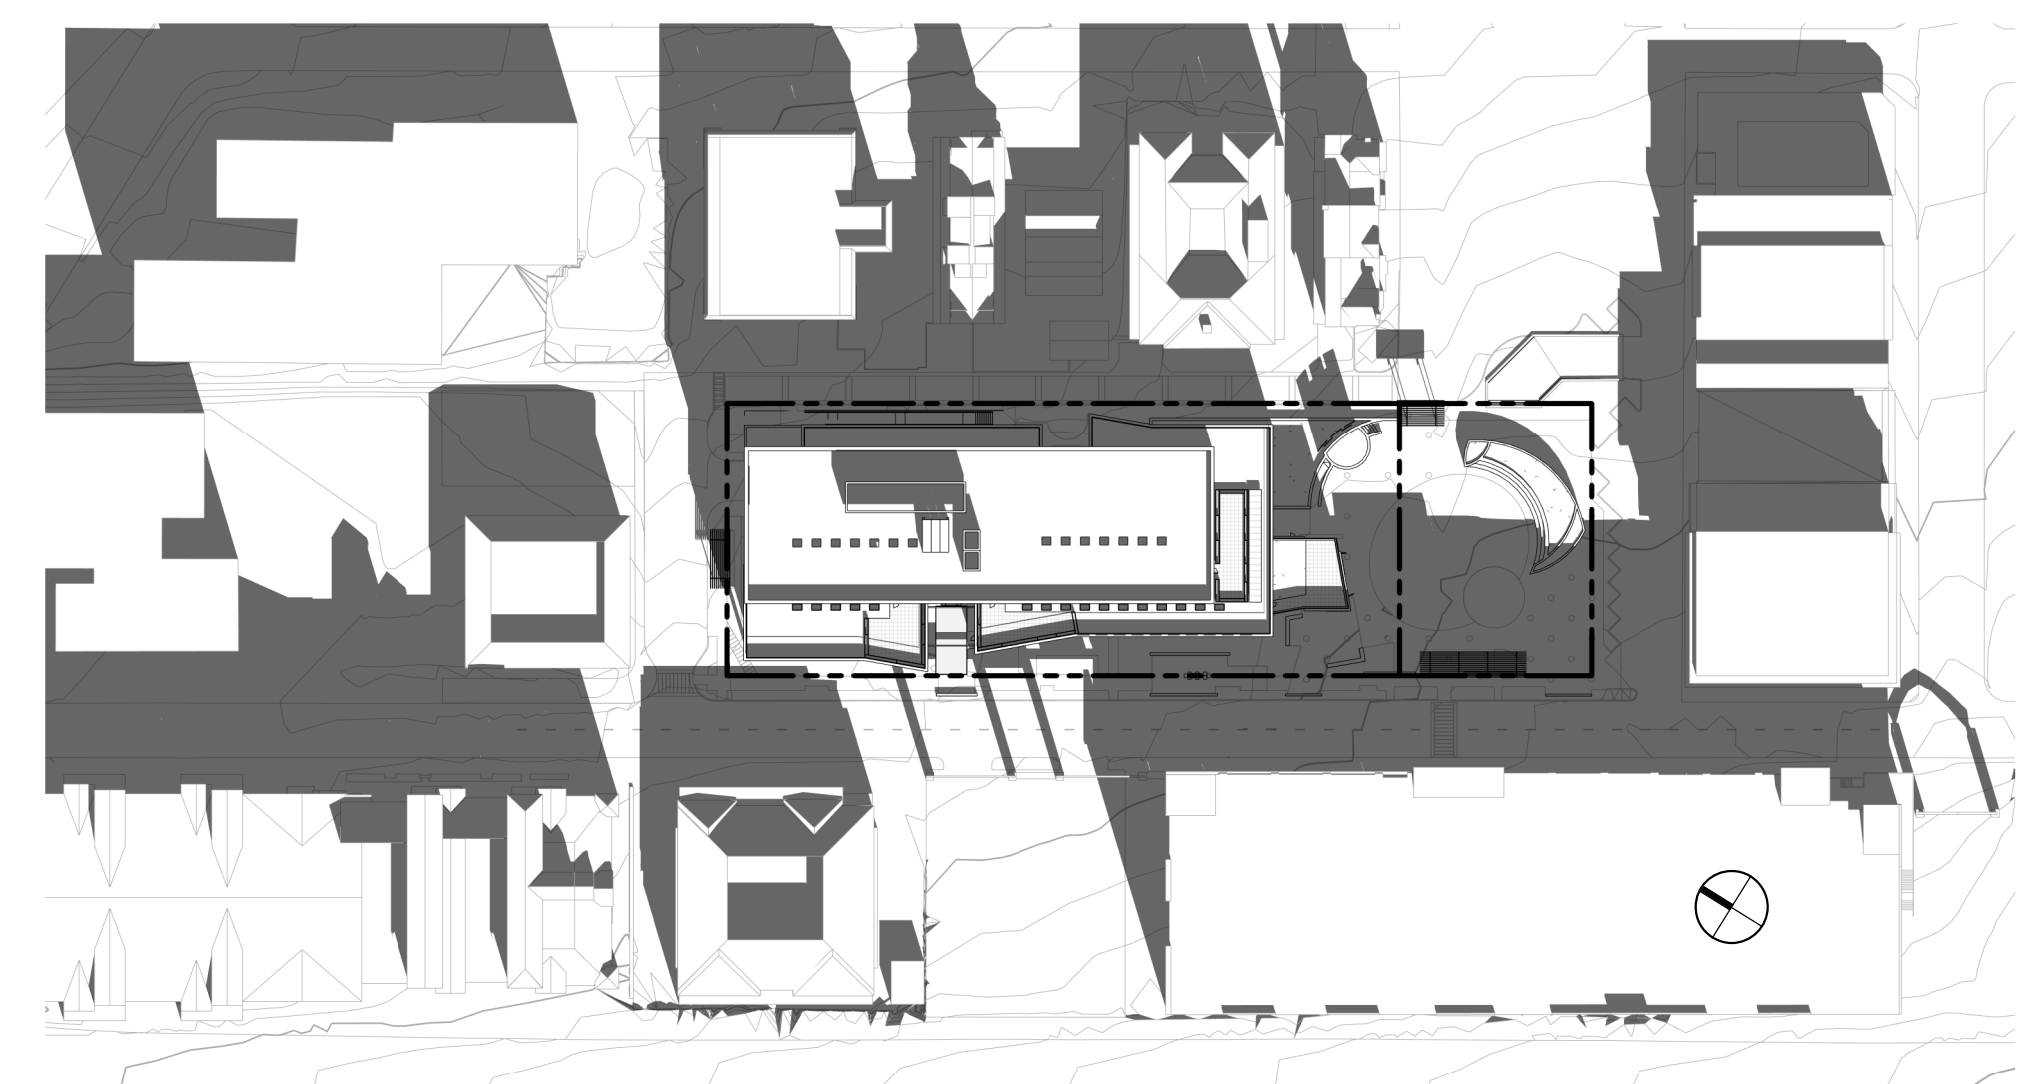

9 SHADOW STUDY - 12/21 @ 3PM
A10.01 SCALE: 1" = 100'-0"