






4 South Elevation

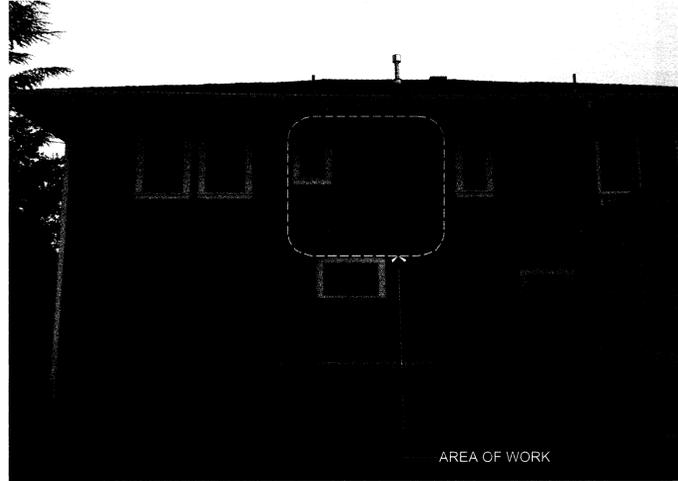

5 East Elevation - TO BE MODIFIED
Scale: Actual Size

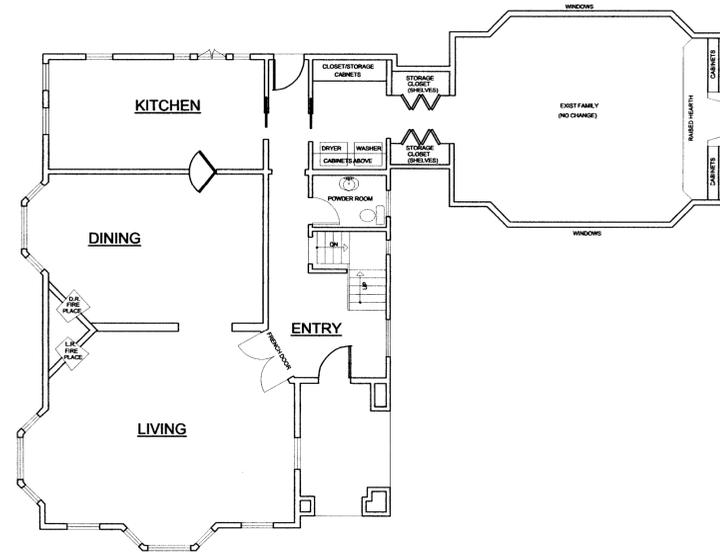


2 First Level Existing Plan
Scale: 1/8" = 1'-0"

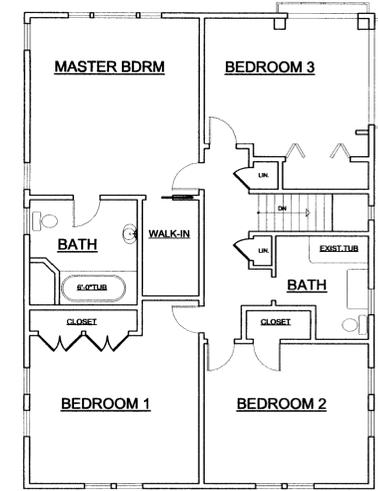


3 Second Level Existing Plan
Scale: 1/8" = 1'-0"





6 South Elevation - No Work
Scale: 1/8" = 1'-0"

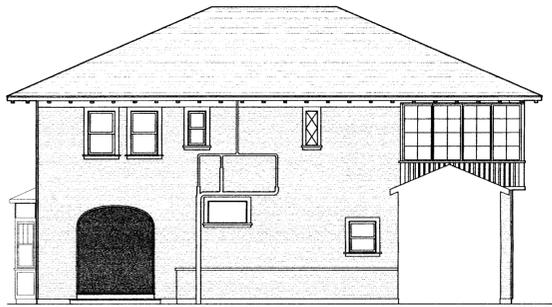

7 East Elevation - Existing Condition
Scale: 1/8" = 1'-0"

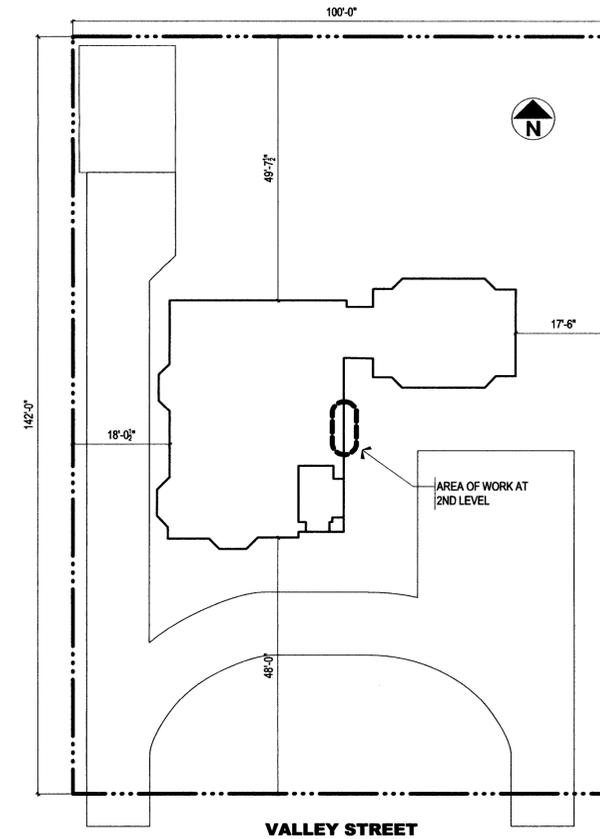

1 Architectural Site Plan
Scale: 1/16" = 1'-0"

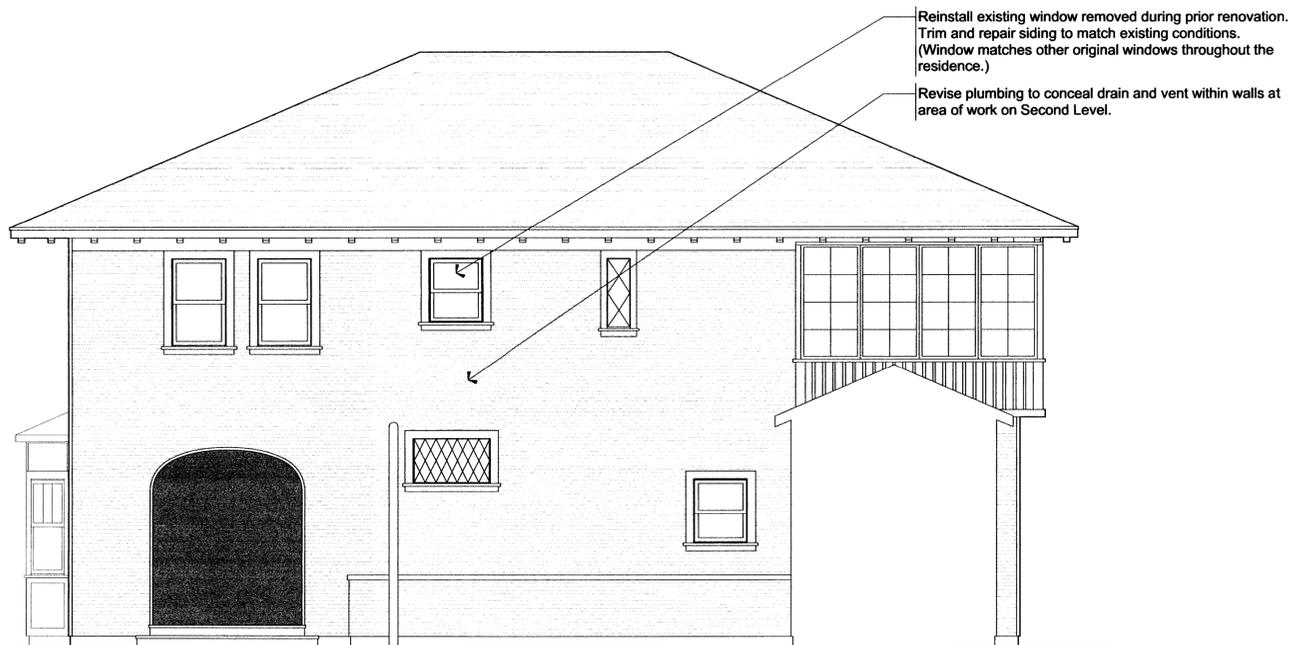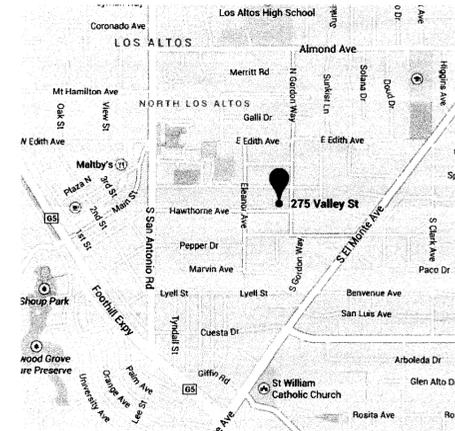


8 East Elevation - Proposed Improvement
Scale: 1/4" = 1'-0"

Bathroom Repair for:
The Merrill Residence
275 Valley Street, Los Altos, California

ISSUE DATE
PLANNING REVIEW 7 April 2014

DRAWING NUMBER

A1.1

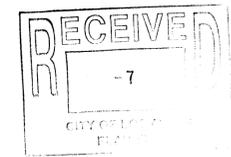

All drawings and written materials contained herein constitute the original and unpublished work of the Architect and the same may not be reproduced, stored in a retrieval system, or transmitted in any form or by any means, electronic, mechanical, photocopying, recording, or by any information storage and retrieval system, without the written consent of the Architect.