
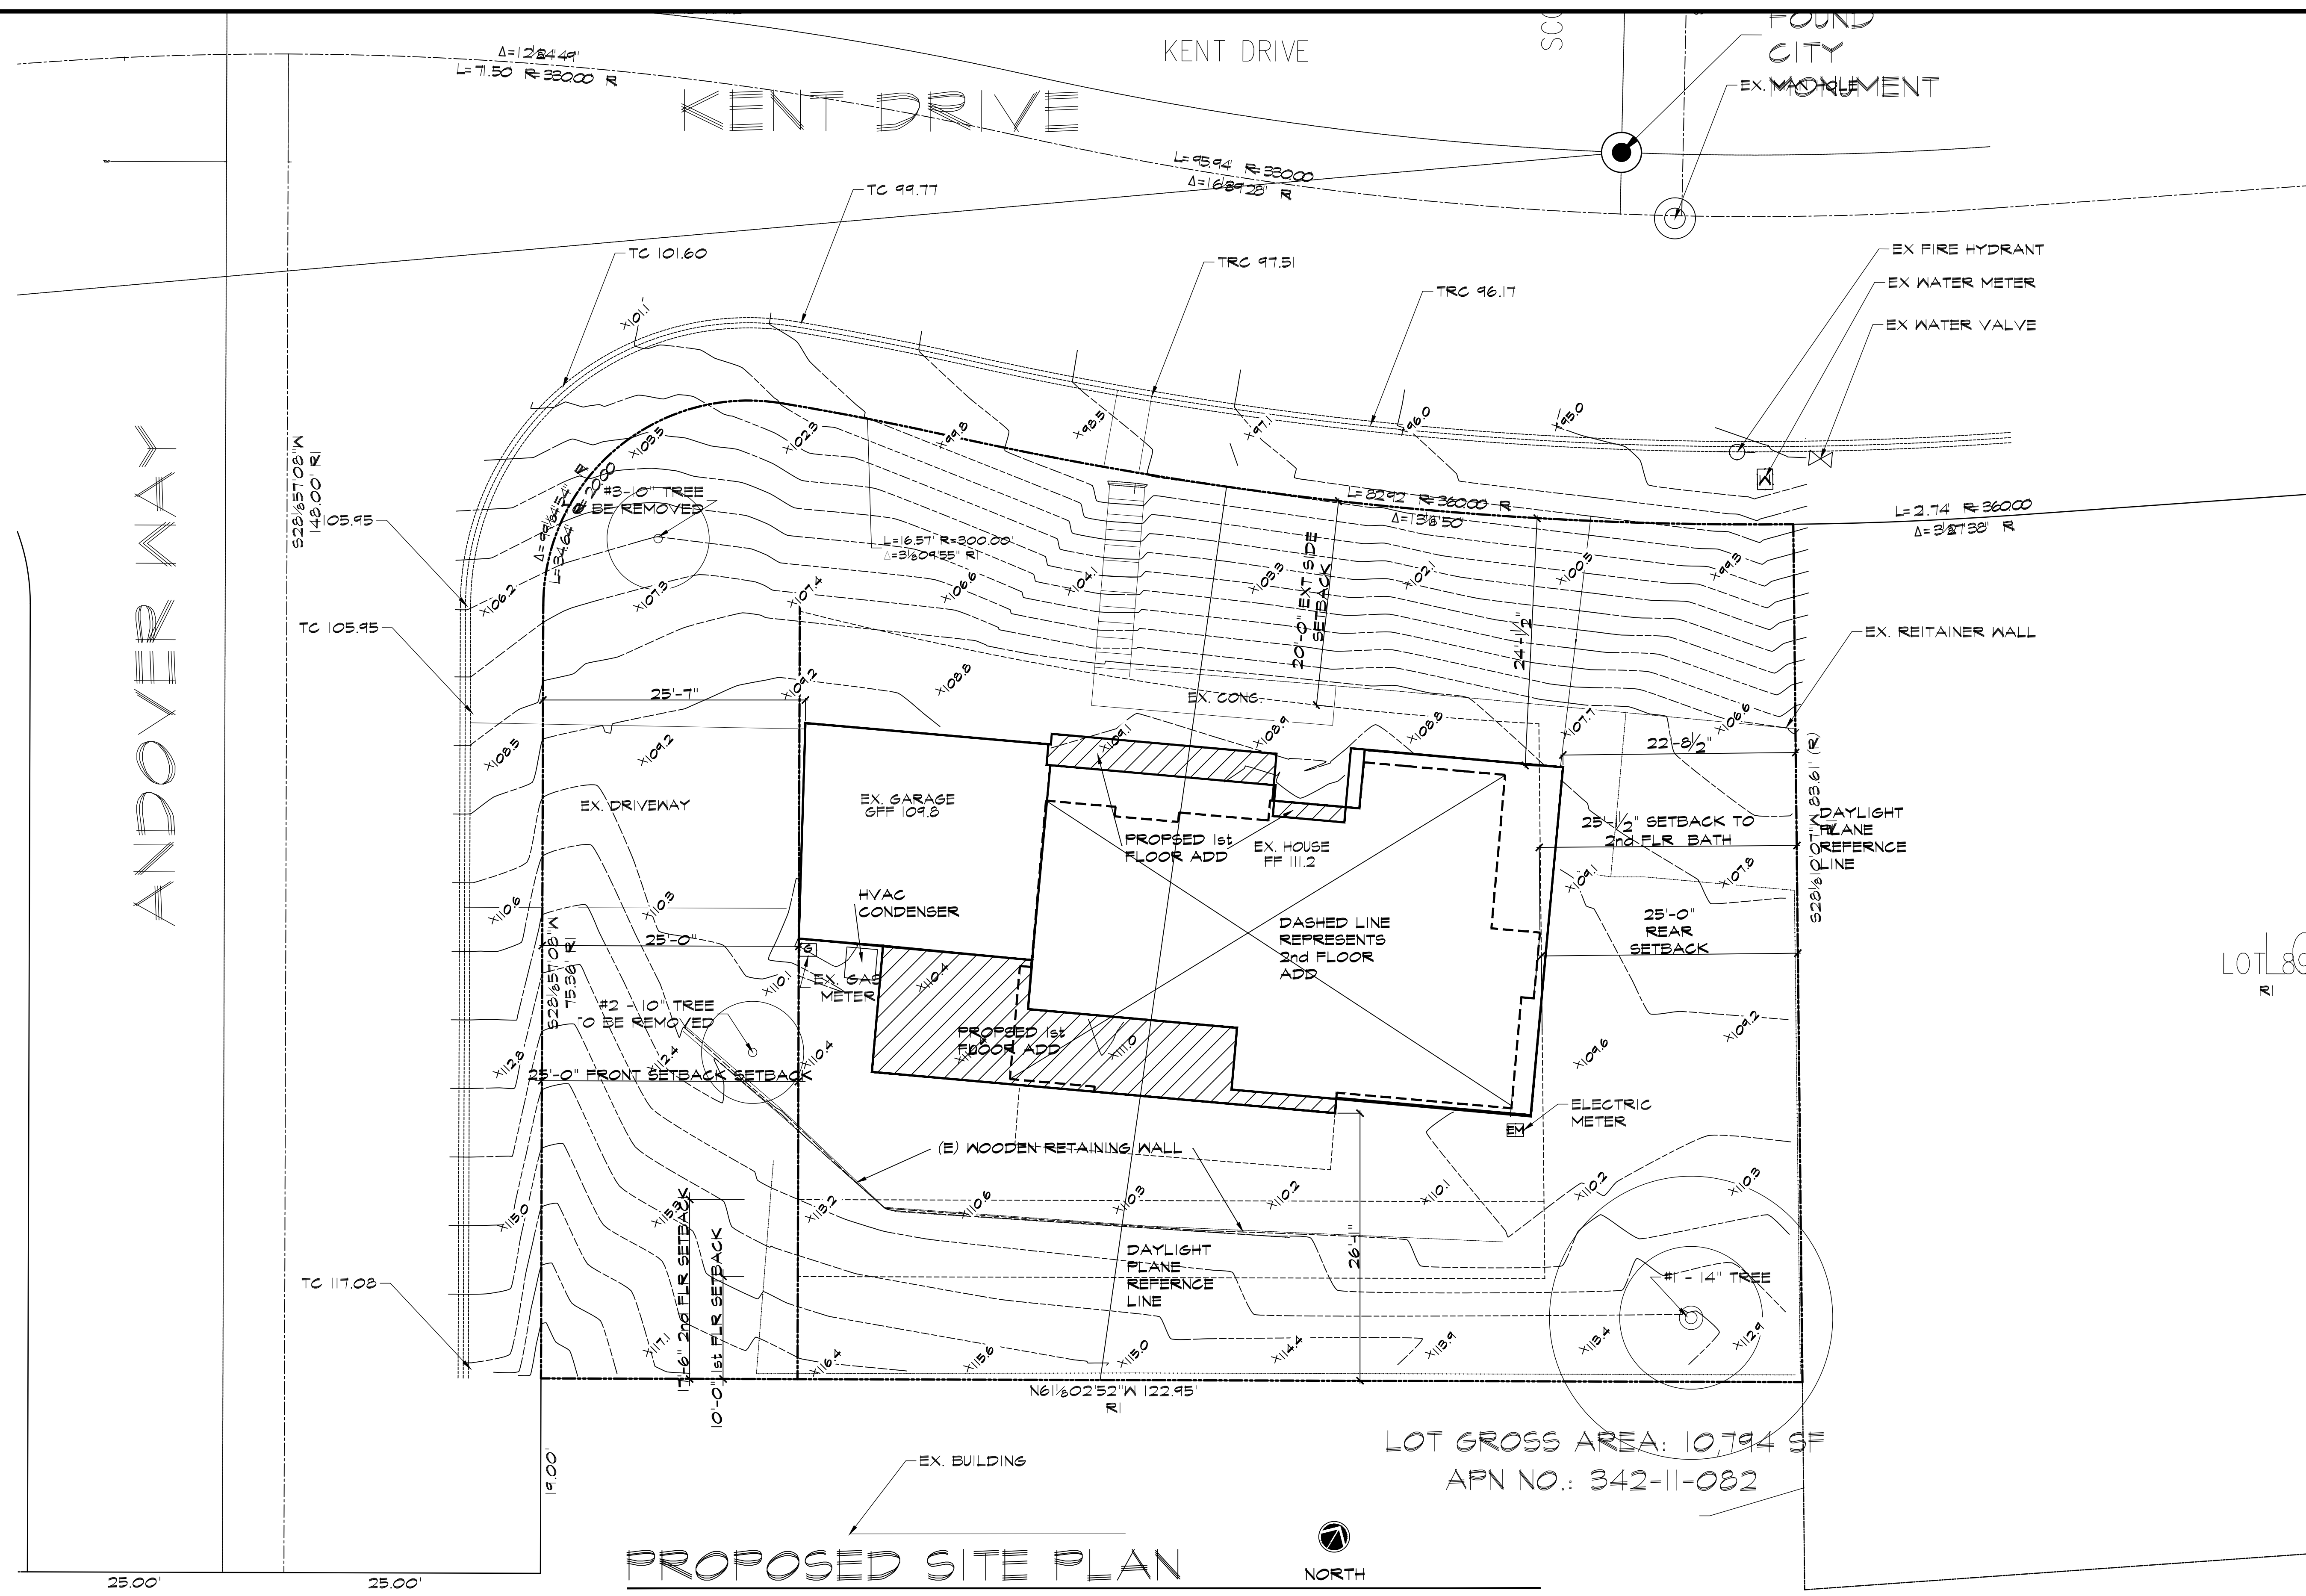


Steve Benzing  
Architect  
C-17985

12403 fredericksburg  
saratoga california

tel 408 805 1328  
email Steve@Benzarch.com  
Website: Benzarch.com

OWNERSHIP AND USE OF DRAWINGS  
All drawings, specifications and copies thereof furnished by Steve Benzing - Architect are and shall remain the property. They are to be used only with respect to this Project and are not to be used on any other project. Submission or distribution to meet official regulatory requirements or for other purposes in connection with the Project is not to be construed as publication in derogation of Steve Benzing - Architect, common law copyright or other reserved rights.

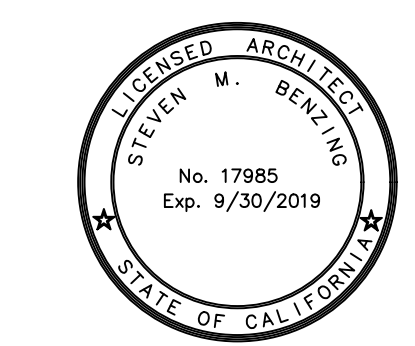

ANDOVER WAY

**PROPOSED SITE PLAN**



SCALE 1/8" = 1'-0"

APN: 342-11-082  
OWNER:  
M/M SRIRAM RAGUNATHAN  
2046 KENT DR.  
LOS ALTOS, CA

SIZE OF LOT: 10794 sf  
MAX FLOOR AREA: 35% = 3778 sf

ZONING: R-1-10  
USE: RESIDENTIAL  
AGE OF STRUCTURE: APPROX 50 YEARS

LOT GROSS AREA: 10,794 SF  
APN NO.: 342-11-082

**SITE PLAN**

Addition & alterations  
to residence at:  
2046 Kent Drive  
Los Altos, CA

for:  
Sriram & Preta  
Ragunathan  
2046 Kent Drive  
Los Altos, CA

REVISIONS -  
11/10/17 - DESIGN REVIEW  
12/4/17 - DESIGN REVIEW

date: 9/26/17  
scale: NOTED  
drawn by: SMB  
job no. 1738  
sheet

A2

of 11 shts