



City of Los Altos

Community Center Master Plan

Advisory Committee Meeting #1

February 1, 2008





AGENDA

- ☐ Introductions
- ☐ Project Review
 - Vision Statement
 - Key Issues
- ☐ Process Plan Review
- ☐ Project Schedule Overview
- ☐ Graphic Examples





AGENDA

Context

ABA has been selected as the Architect for the Community Center Master Plan. The City has set a goal of contract approval at the February 12th City Council Meeting. Today's meeting is an opportunity for the Advisory Committee to comment on the proposed scope of work, ask continued questions and give input into final deliverable expectations.

Purpose

- Gain a Shared Understanding of the Project Vision and Key Issues
- Validation of Process Plan
- Review Project Schedule
- Review Graphic Examples for Master Plan Deliverable

Intended Results

- Approval of the Process Plan
- Finalize Expectation of Deliverables



Your Team

Brad Cox, AIA, LEED™ AP

Principal In Charge



Pamela Anderson-Brulé, AIA

Principal of Design



Monique Wood, AIA, LEED™ AP

Project Manager





Vision Summary

SERVICE

Services will be safe, convenient and comprehensive.

ENVIRONMENT

Environments will support play, learning and gathering and will be configured to connect with the downtown village.

Modern facilities that are both adequate and useful to the community, with striking architecture that is low in profile, will be located in a beautiful park-like setting.

EXPERIENCE

The Los Altos Community Center will provide a community experience that will serve your public for the next 50 years.




Your Key Issues

- ☐ Incorporate Library Expansion
- ☐ Expansion of Programs
 - Provide New Recreational Uses
 - Expand Community Programs
 - Improve Senior & Youth Programs
- ☐ Promote Los Altos History
- ☐ Develop New Green Facilities
- ☐ Invigorate the Downtown Village through Visual, Pedestrian & Parking Links
- ☐ Lead a Strong & Successful Community Process to Build Advocacy for a Future Bond Measure
- ☐ Aesthetic of the Architecture is Important
- ☐ Room for Expanded Program and Staffing Growth
- ☐ Meaningful Incorporation of Los Altos Hills in the Master Plan Process





Project & Community Process

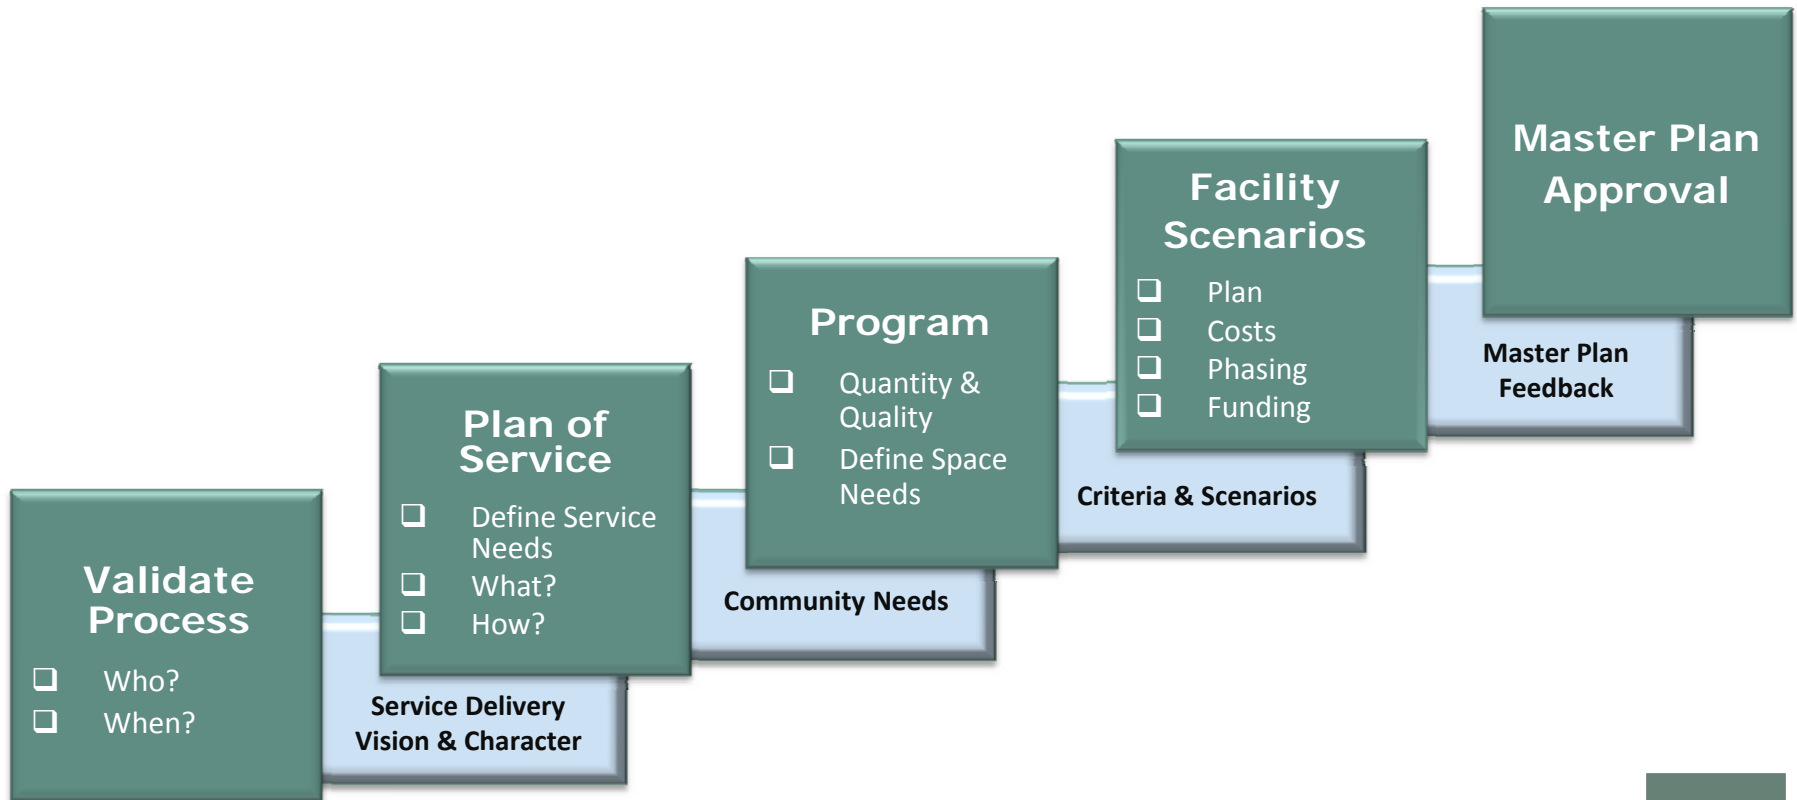


CITY OF LOS ALTOS - CIVIC CENTER MASTER PLAN

DRAFT PROPOSED PROCESS DIAGRAM


12/19/2007

COLOR LEGEND


- Public Meetings
- Project Meetings
- Consultant Team Scope

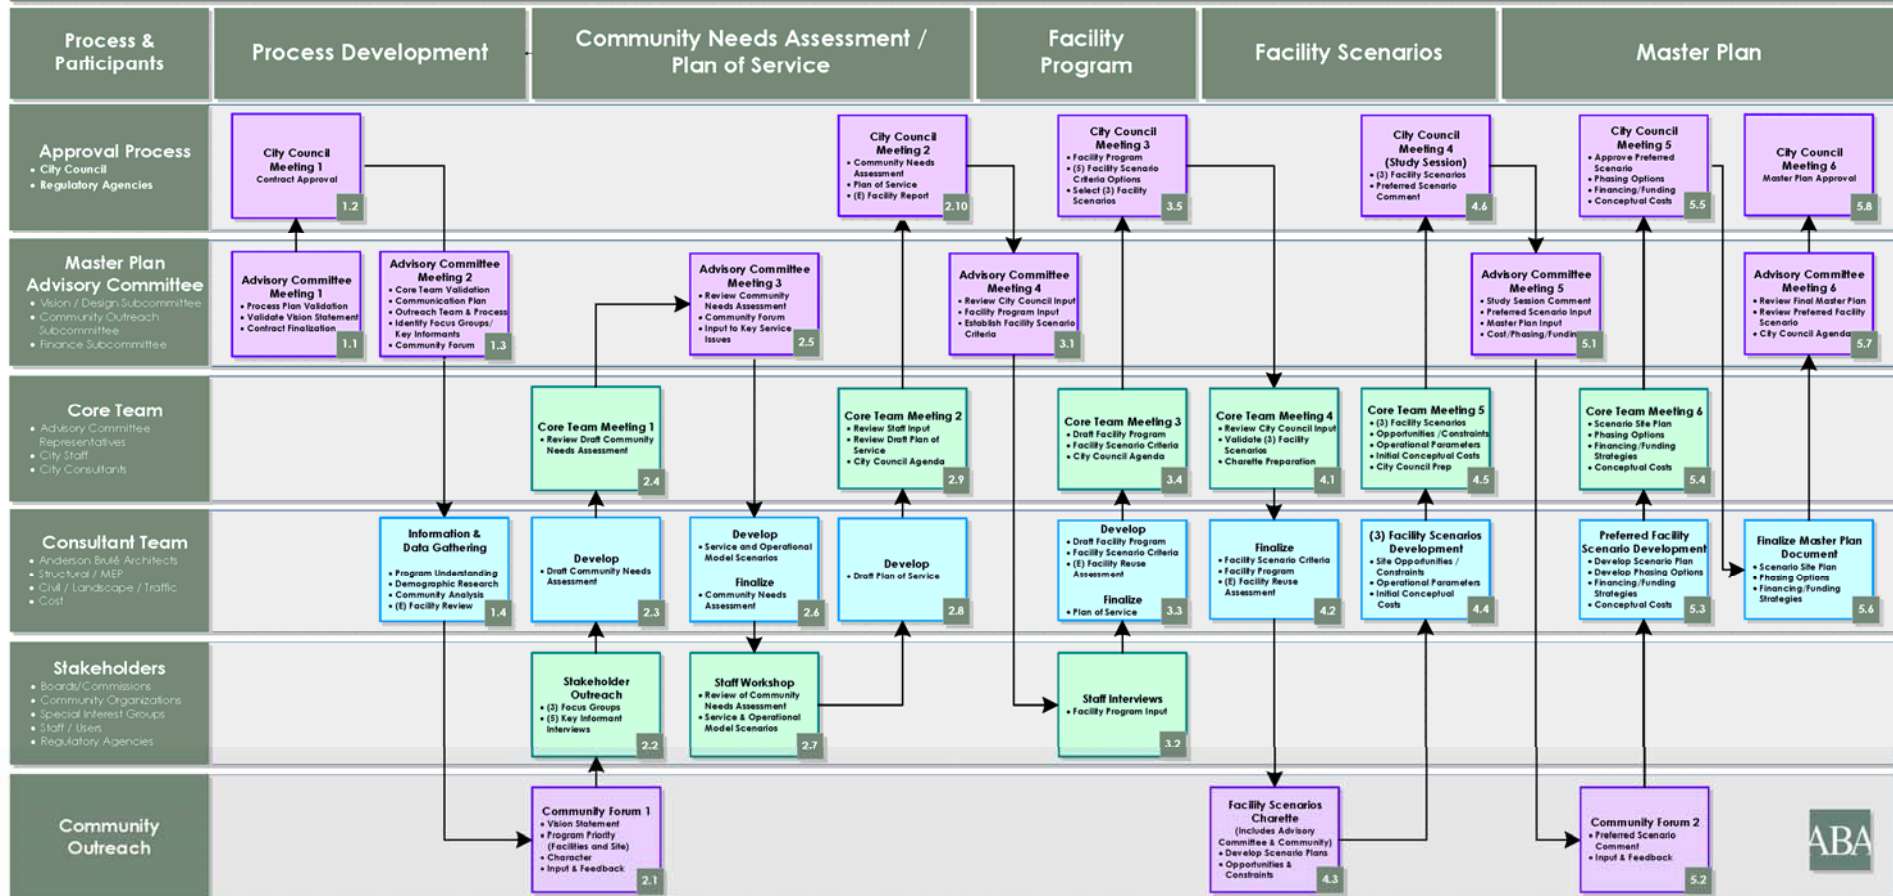



SERVICE + ENVIRONMENT = EXPERIENCE

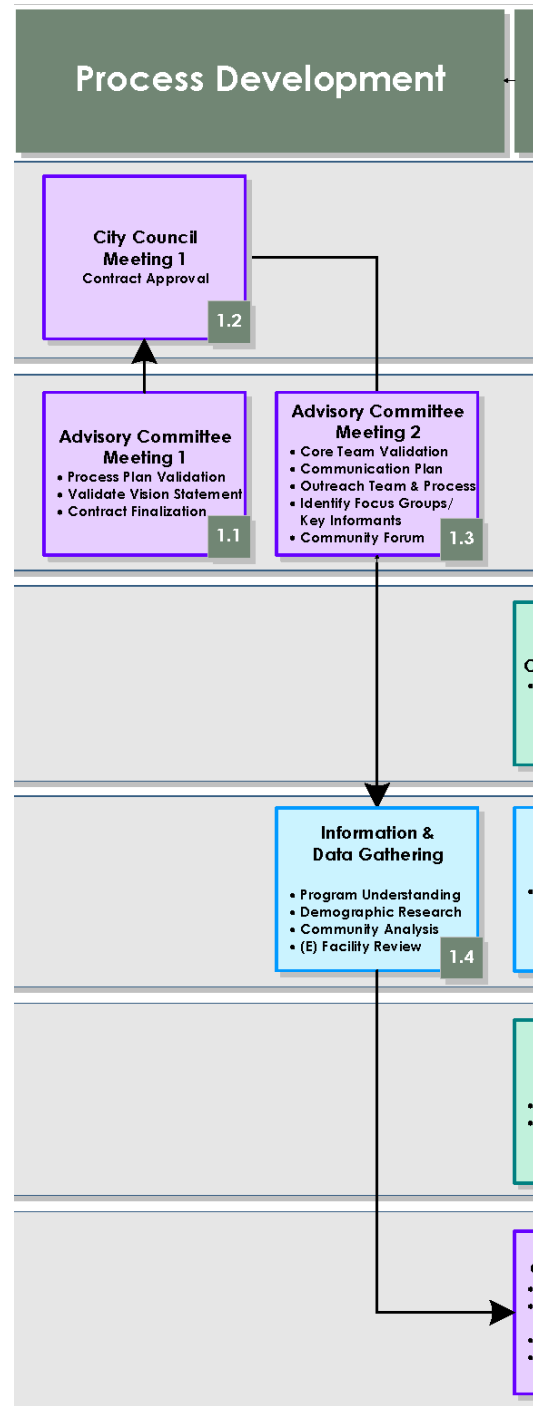


Process & Participants
Approval Process <ul style="list-style-type: none"> • City Council • Regulatory Agencies
Master Plan Advisory Committee <ul style="list-style-type: none"> • Vision / Design Subcommittee • Community Outreach Subcommittee • Finance Subcommittee
Core Team <ul style="list-style-type: none"> • Advisory Committee Representatives • City Staff • City Consultants
Consultant Team <ul style="list-style-type: none"> • Anderson Brulé Architects • Structural / MEP • Civil / Landscape / Traffic • Cost
Stakeholders <ul style="list-style-type: none"> • Boards/Commissions • Community Organizations • Special Interest Groups • Staff / Users • Regulatory Agencies
Community Outreach

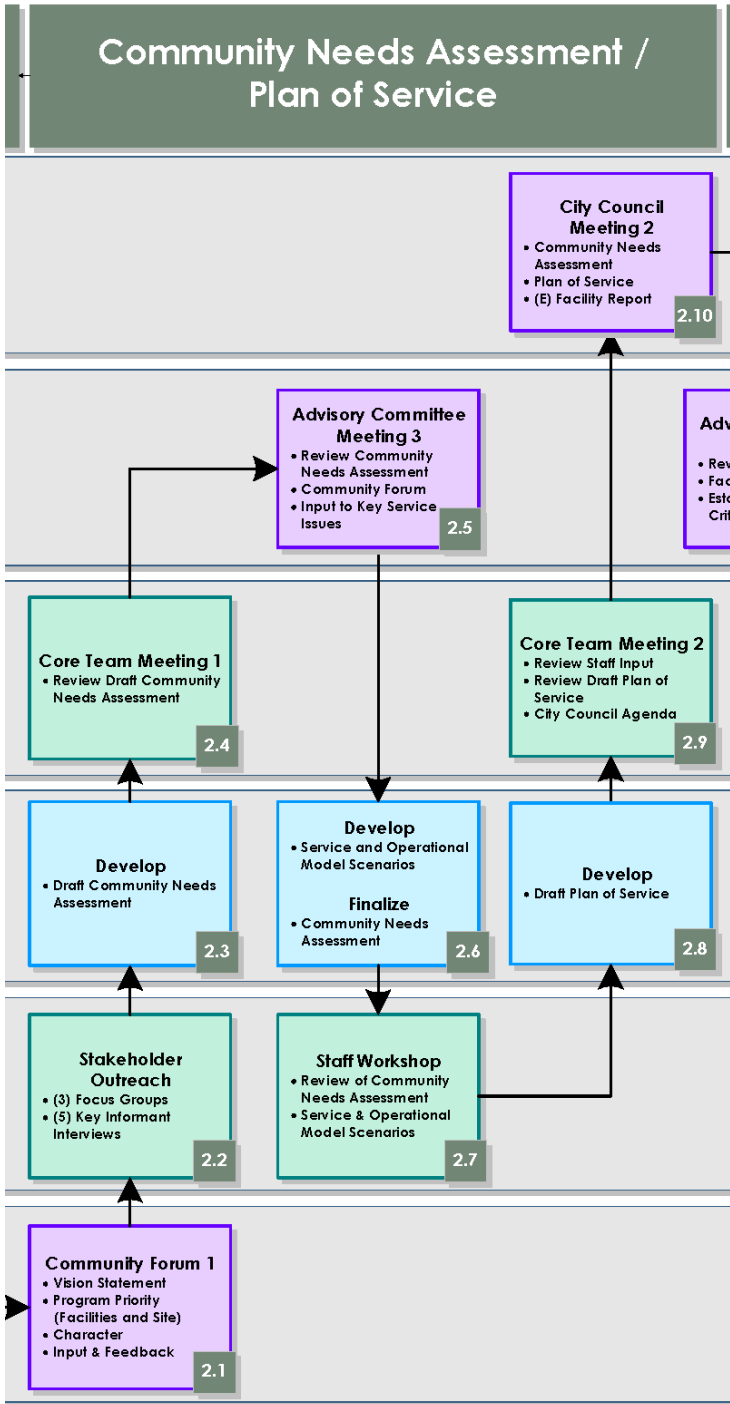

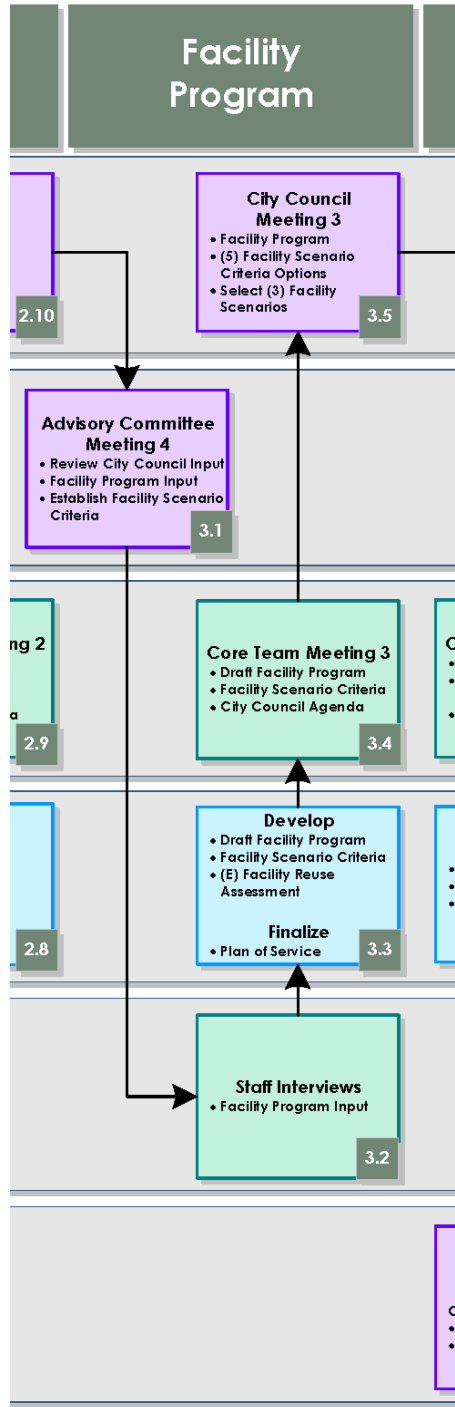

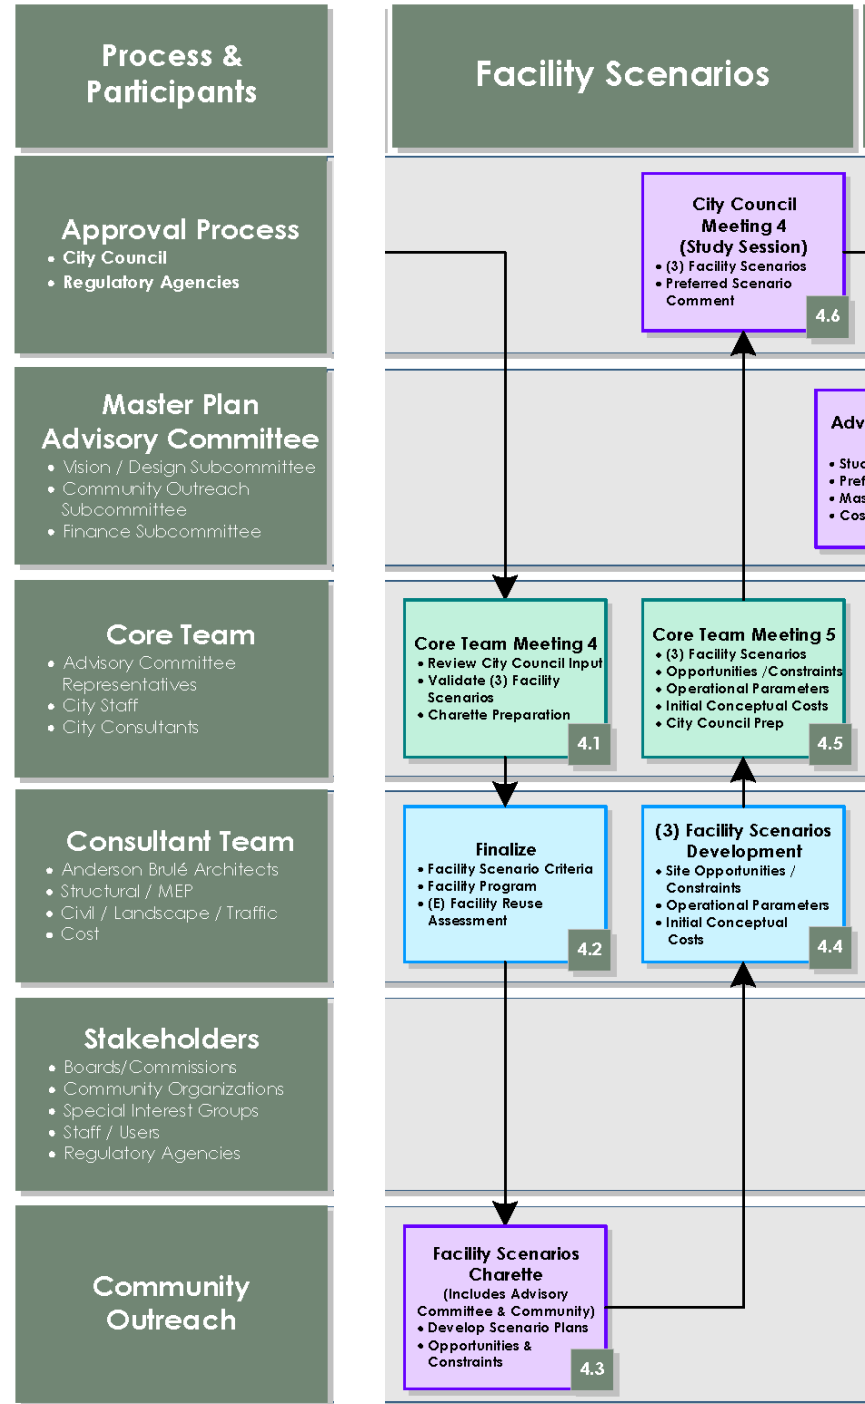

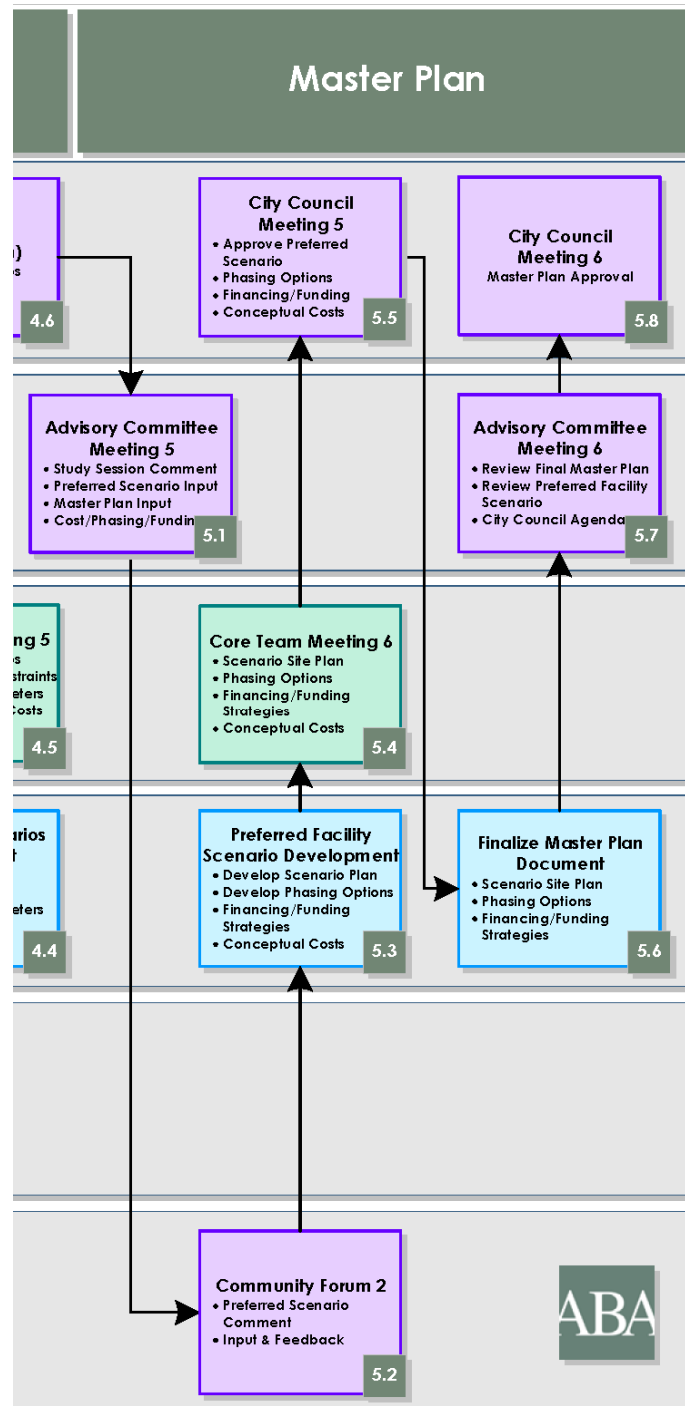


CITY OF LOS ALTOS - CIVIC CENTER MASTER PLAN

DRAFT PROPOSED PROCESS DIAGRAM

12/19/2007

COLOR LEGEND

- Public Meetings
- Project Meetings
- Consultant Team Scope

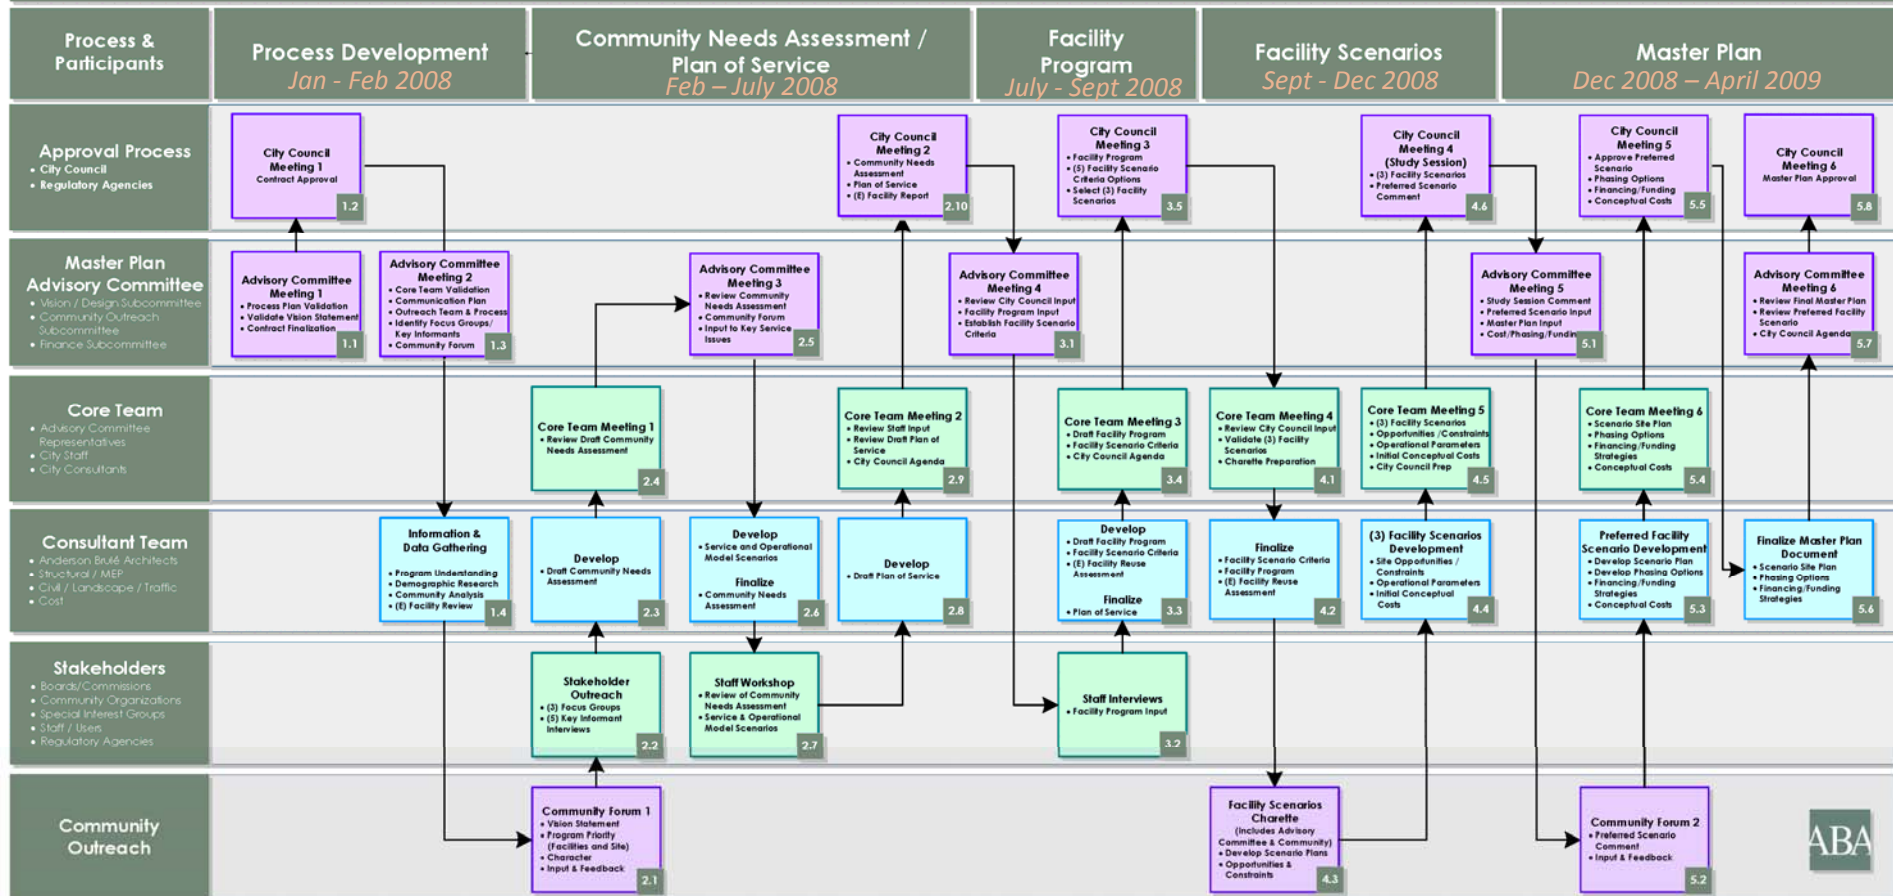

ABA



SERVICE + ENVIRONMENT = EXPERIENCE

Graphic Examples

Site Plan Layouts

3D Rendering Examples



SERVICE + ENVIRONMENT = EXPERIENCE





ANDERSON BRULE
ARCHITECTS

325 South First Street, 4th Floor
San Jose, California 95113
Tel: 408 288 1885
Fax: 408 288 1887
www.abr-arch.com

THE COURTYARD

BUBBLE DIAGRAM

PROJECT TITLE:
**SOLARI PARK
MASTER
PLAN**
3597 CAS DRIVE
SAN JOSE, CA 95111

PROJECT NO: 05-092-0

DATE: 05/11/06

SHEET TITLE

B

SCALE: 1"=50'

NOTES:
1. ALL DIMENSIONS ARE IN FEET AND INCHES.
2. ALL DIMENSIONS ARE TO FACE UNLESS NOTED OTHERWISE.
3. ALL DIMENSIONS ARE TO FACE UNLESS NOTED OTHERWISE.
4. ALL DIMENSIONS ARE TO FACE UNLESS NOTED OTHERWISE.


SERVICE + ENVIRONMENT = EXPERIENCE



THE COURTYARD

50,000 S.F. SINGLE STORY
FOOTPRINT

PARKING	
STANDARD STALLS:	174
ACCESSIBLE STALLS:	6
POTENTIAL STALLS:	0
TOTAL:	180
LOS ARBOLES:	41

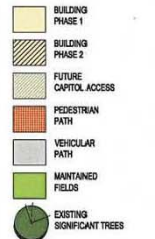

PROJECT TITLE: _____

**SEVENTREES
SOLARI
JOINT FACILITY
MASTER PLAN**
3597 CAS DRIVE
SAN JOSE, CA 95111


PROJECT NO:	05-0902-0
DATE:	05/22/06
SHEET TITLE	

B

SCALE: 1"=100'


All drawings and written reports appearing herein constitute original and unpublished work of Autodesk, Inc. and may not be reproduced without the written consent of Autodesk, Inc.



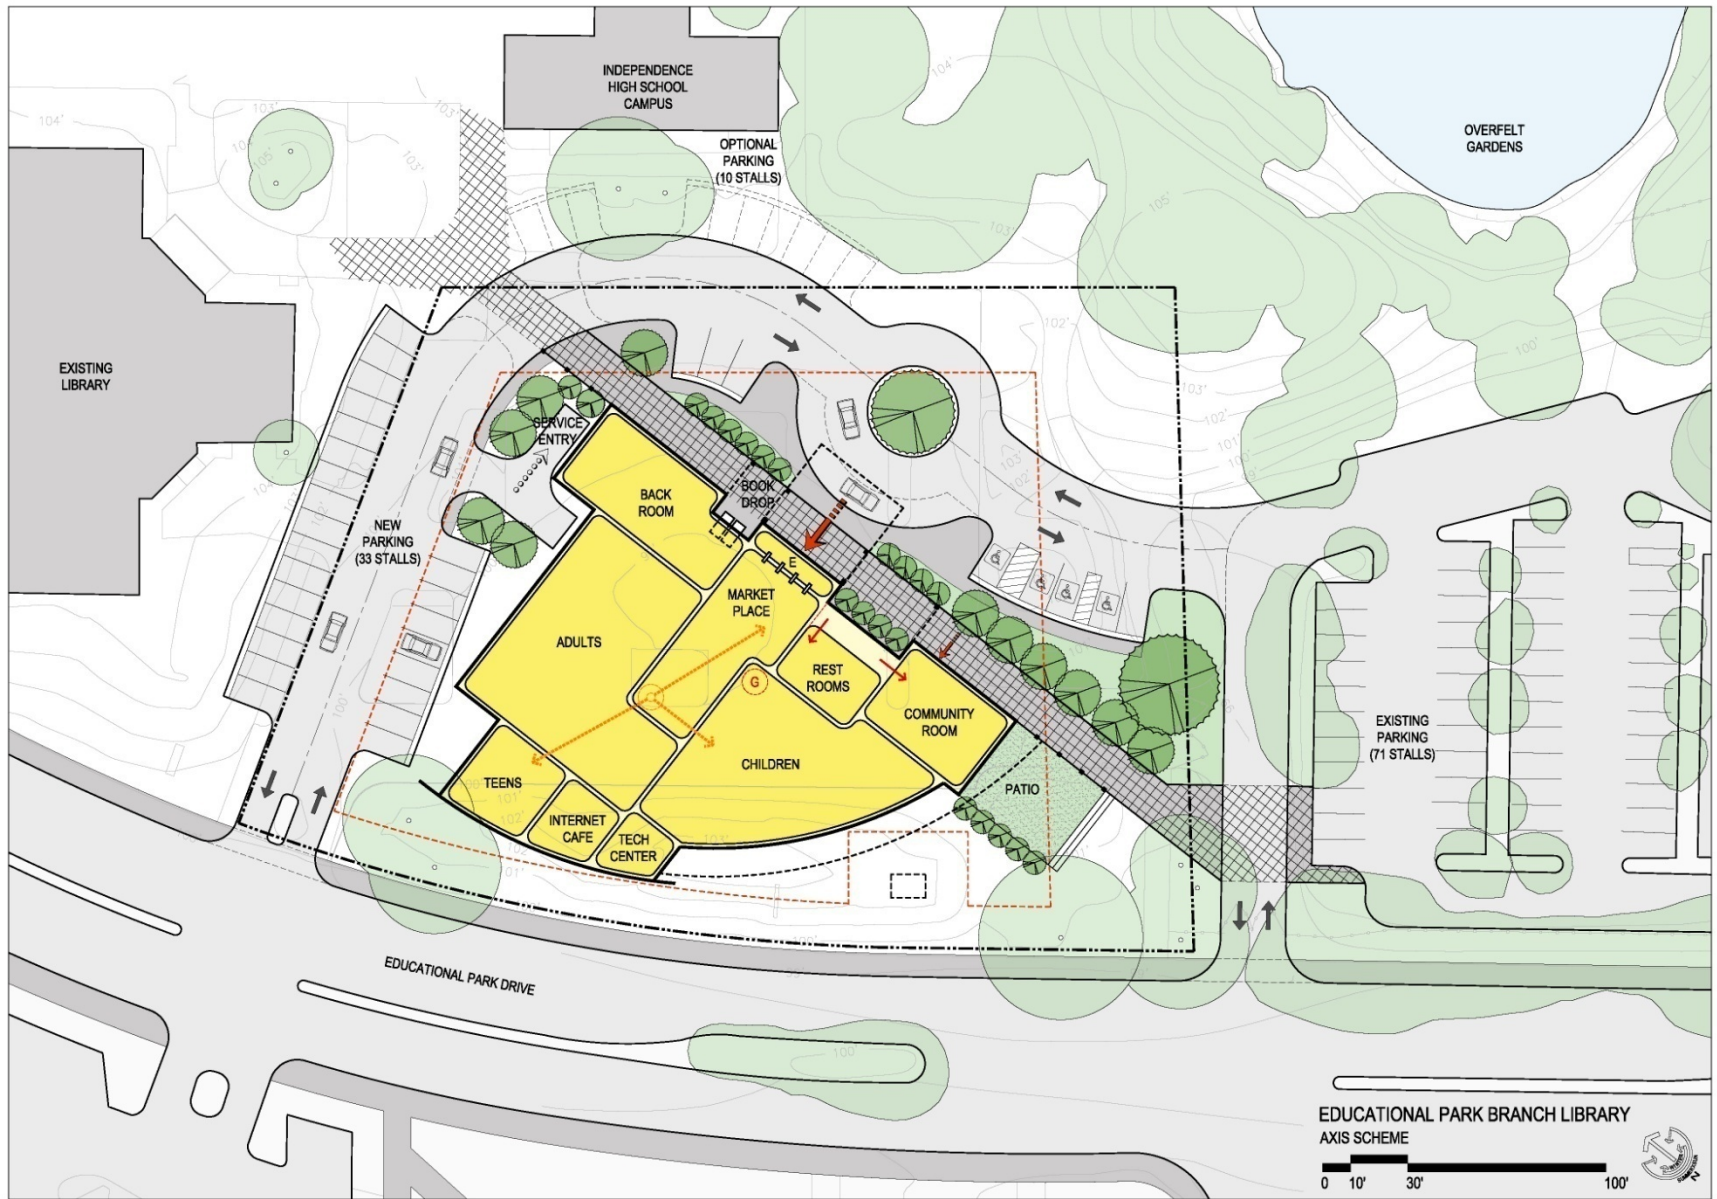


SERVICE + ENVIRONMENT = EXPERIENCE



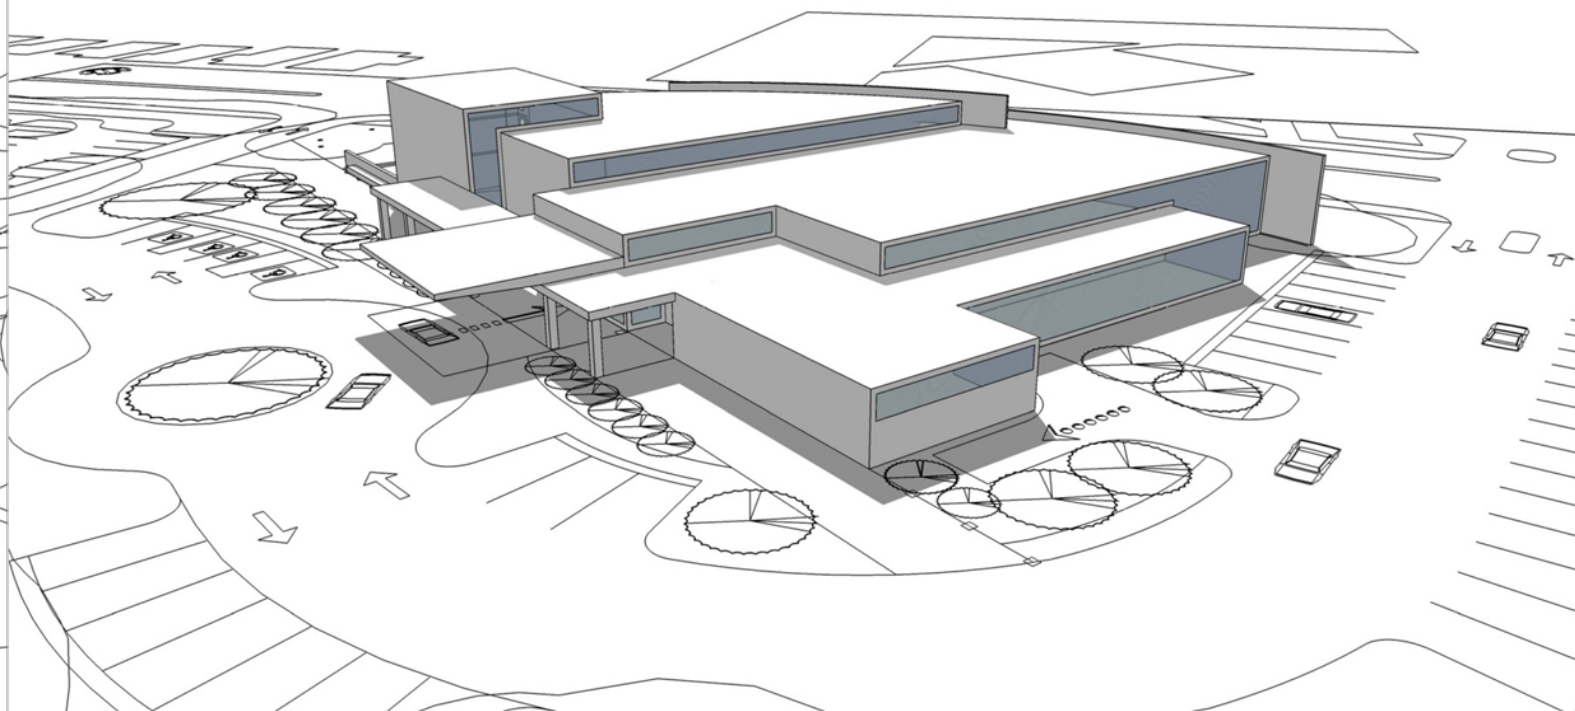


SERVICE + ENVIRONMENT = EXPERIENCE



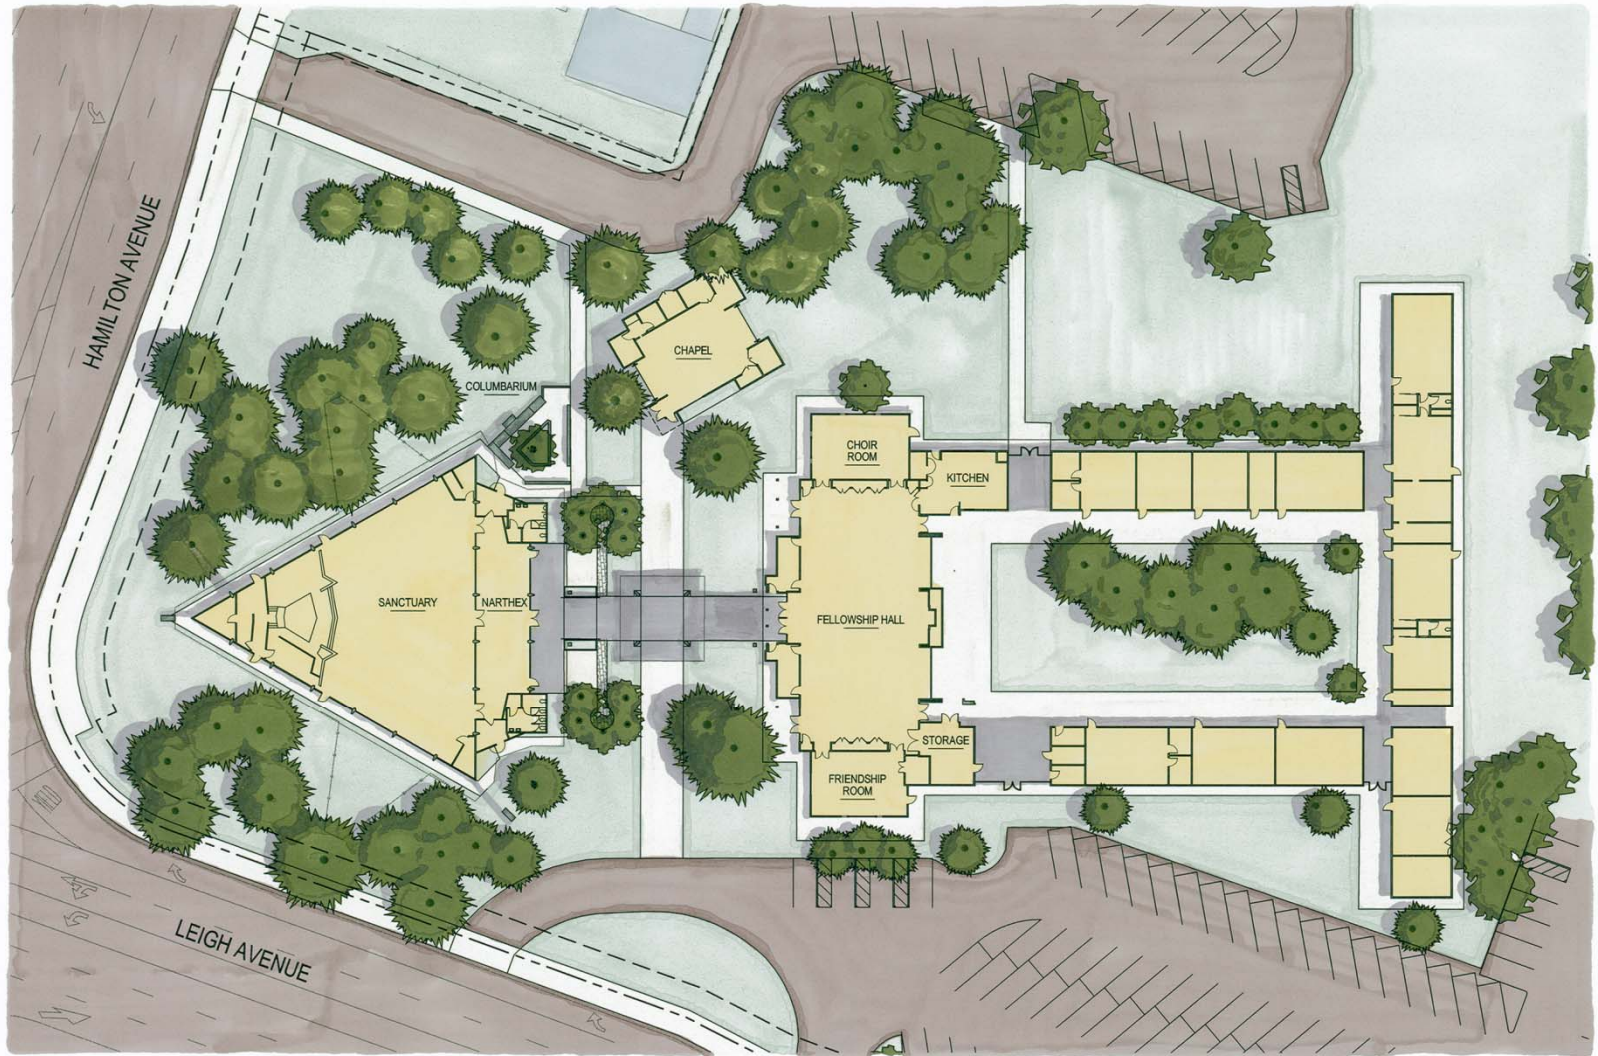


SERVICE + ENVIRONMENT = EXPERIENCE



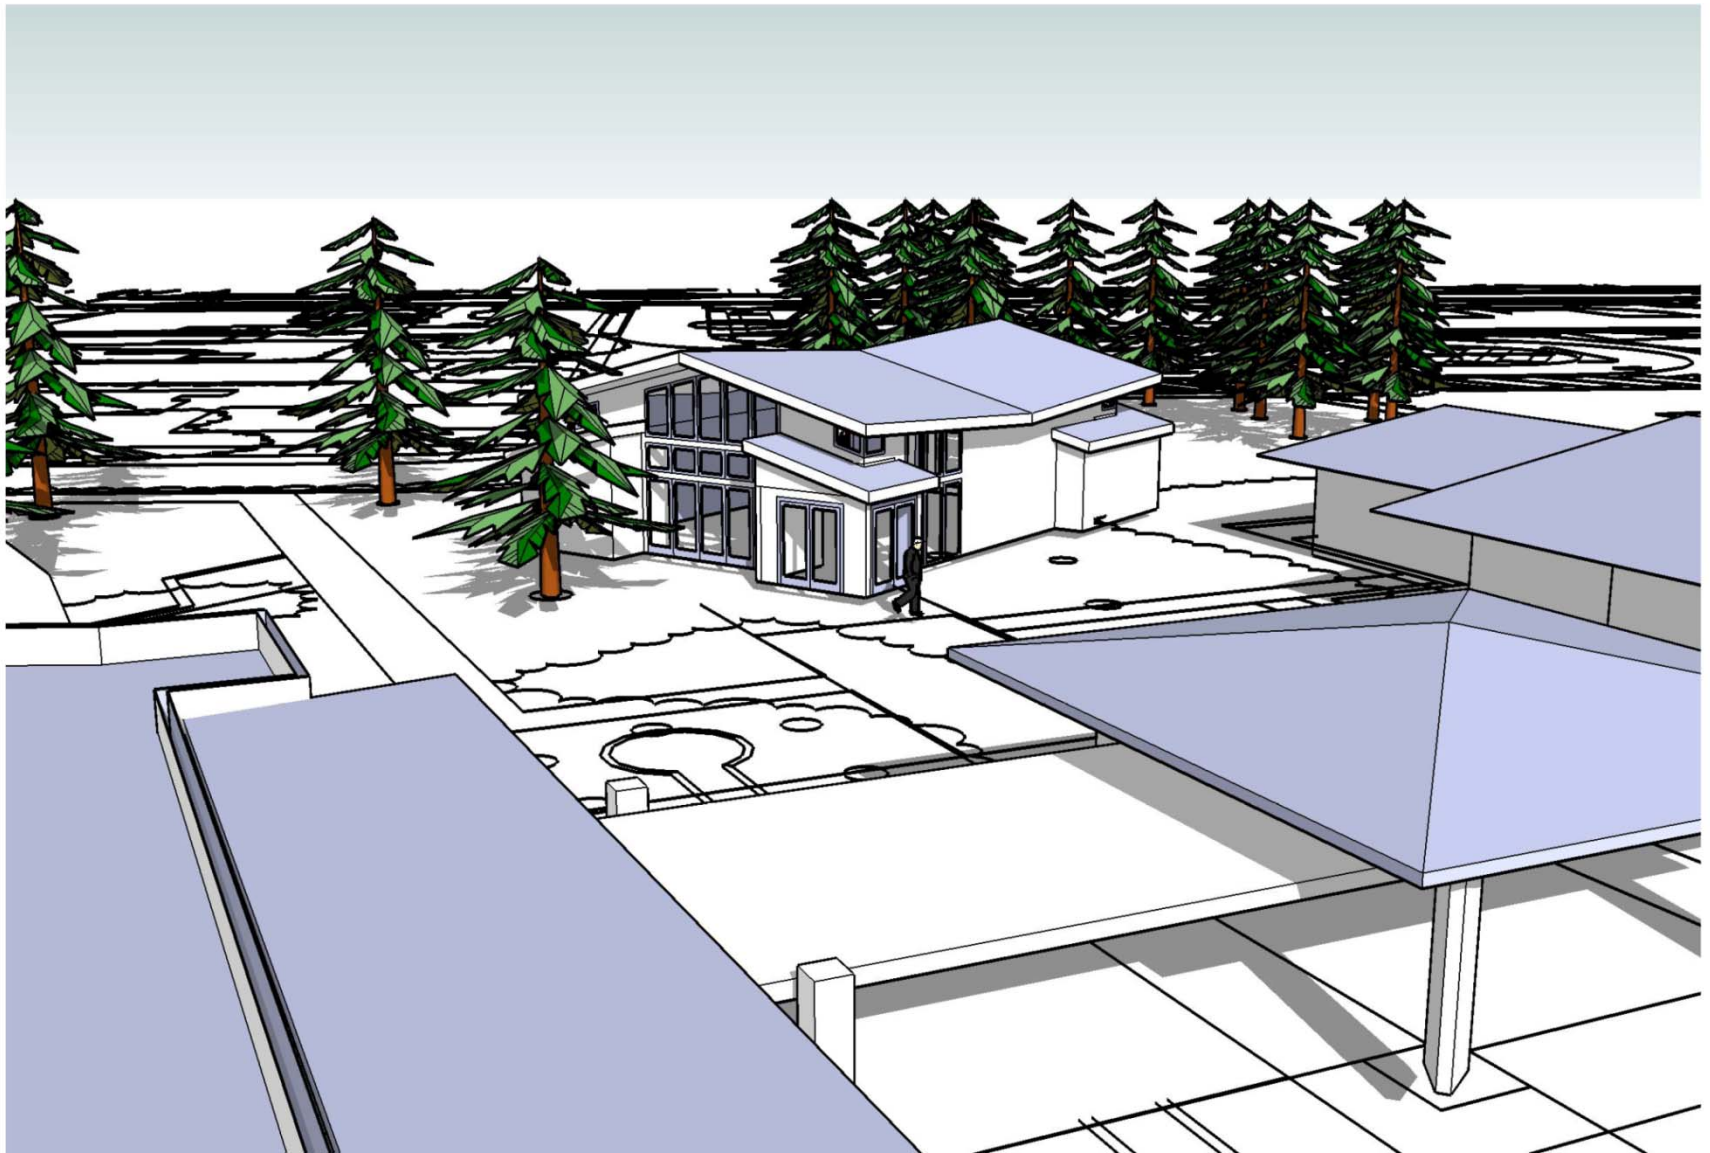


SERVICE + ENVIRONMENT = EXPERIENCE



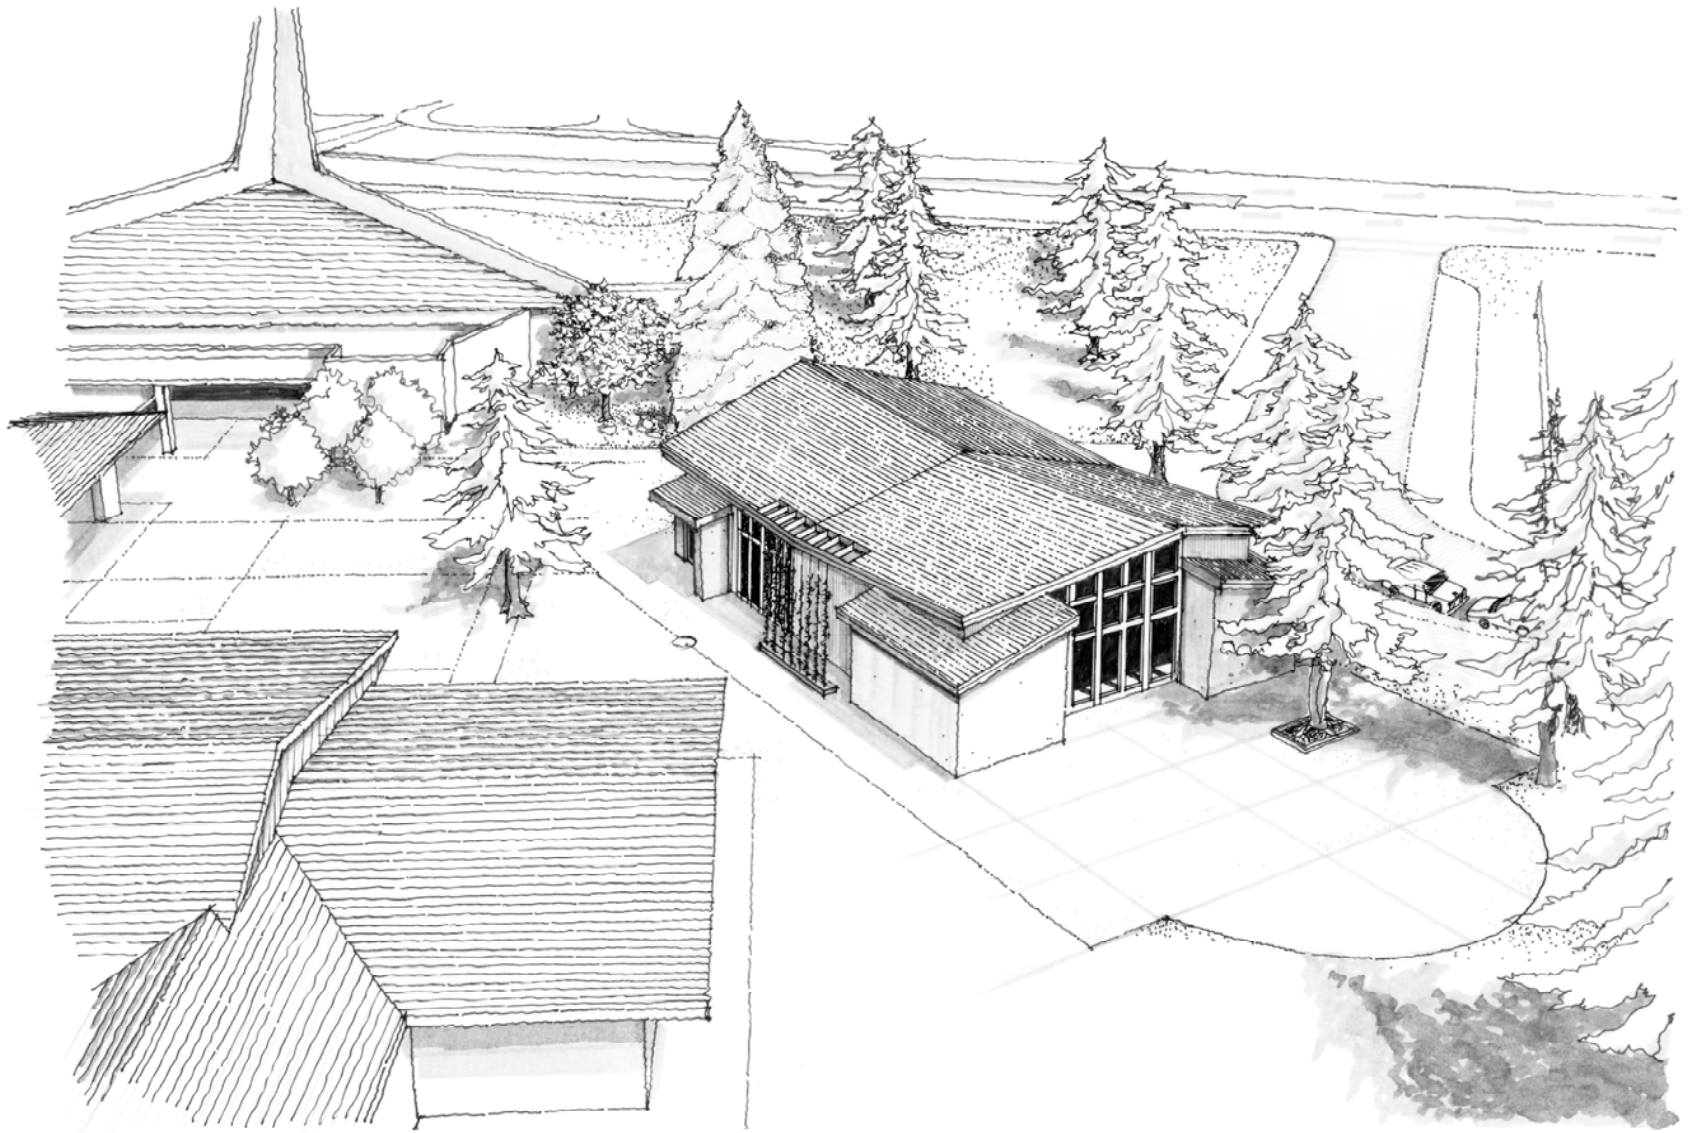


SERVICE + ENVIRONMENT = EXPERIENCE



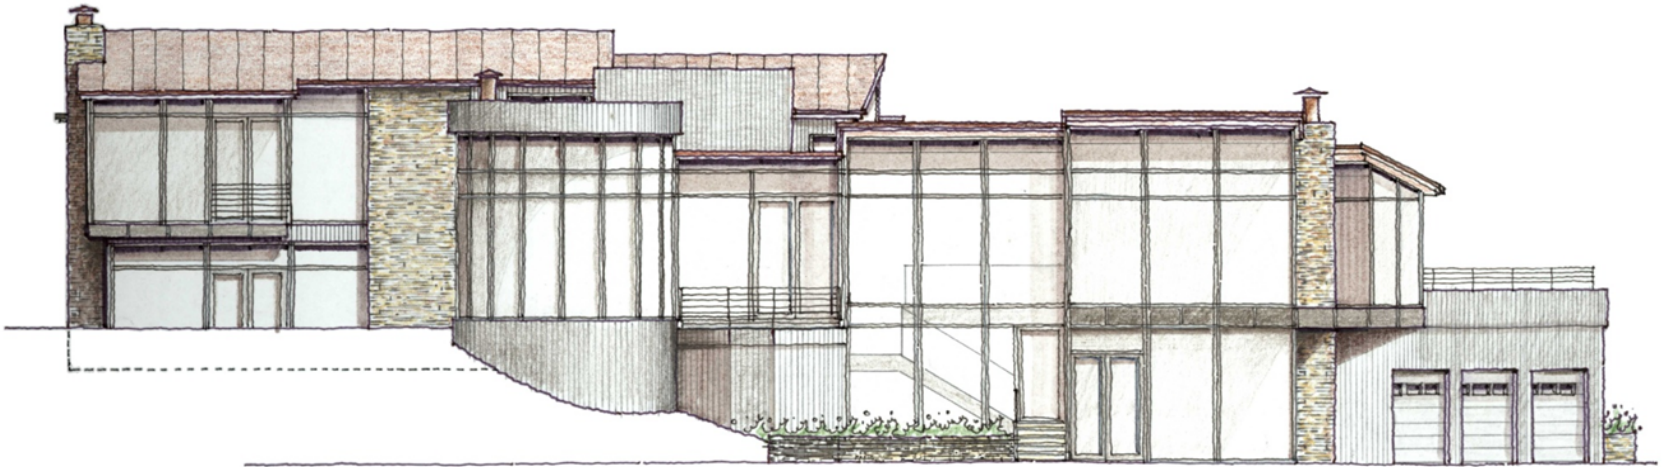

SERVICE + ENVIRONMENT = EXPERIENCE



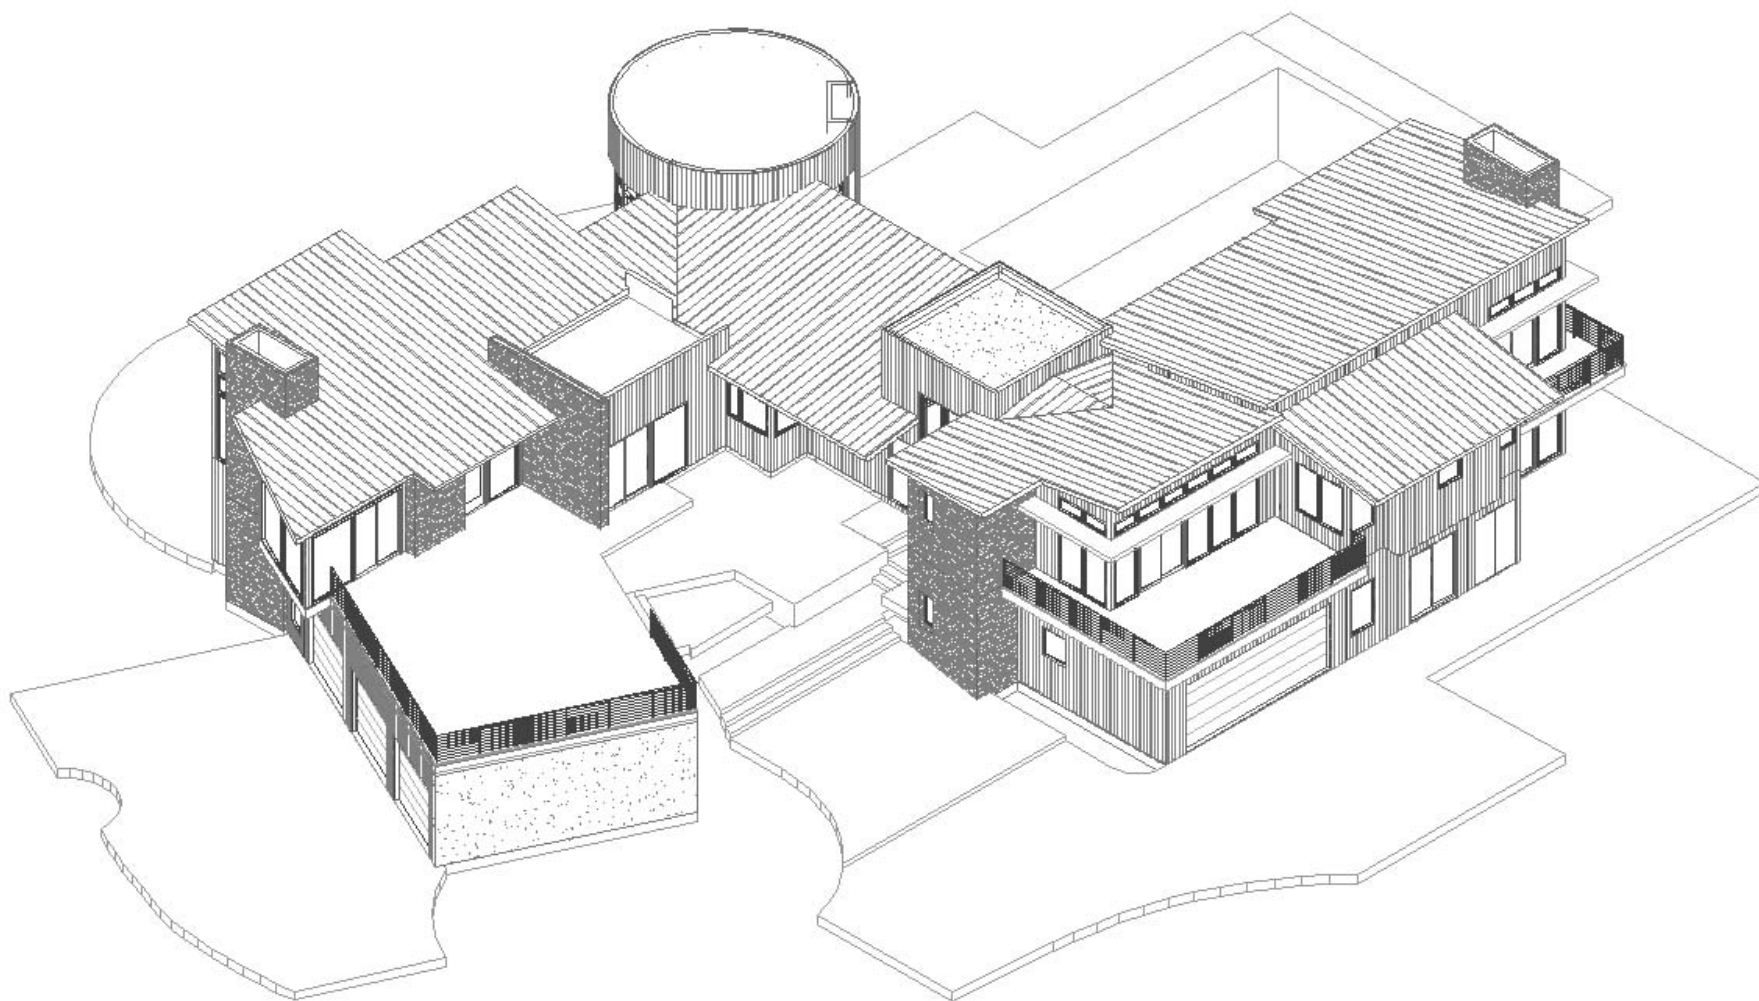

SERVICE + ENVIRONMENT = EXPERIENCE





SERVICE + ENVIRONMENT = EXPERIENCE





SERVICE + ENVIRONMENT = EXPERIENCE





Program Elements

■ Existing Services


- Police
- Recreation
- Community Development
- City Administration
- City Engineering
- Adequate Storage


■ New Services

- Modern Youth Center
- Multi-Purpose Community House
- Senior Center
- Meeting Rooms
- Non-Profit Organization Space
- Future Swim Facility
- Future Library Expansion
- Future Community Theater
- Additional Storage

■ Site Features

- Apricot Orchard
- Underground Parking
- Athletic Fields (Baseball & Soccer)
- Small Park & Tot Lot
- Additional Parking

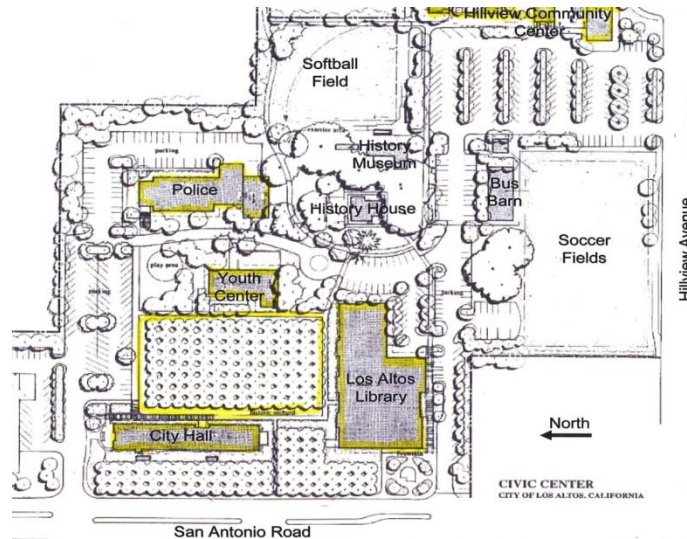

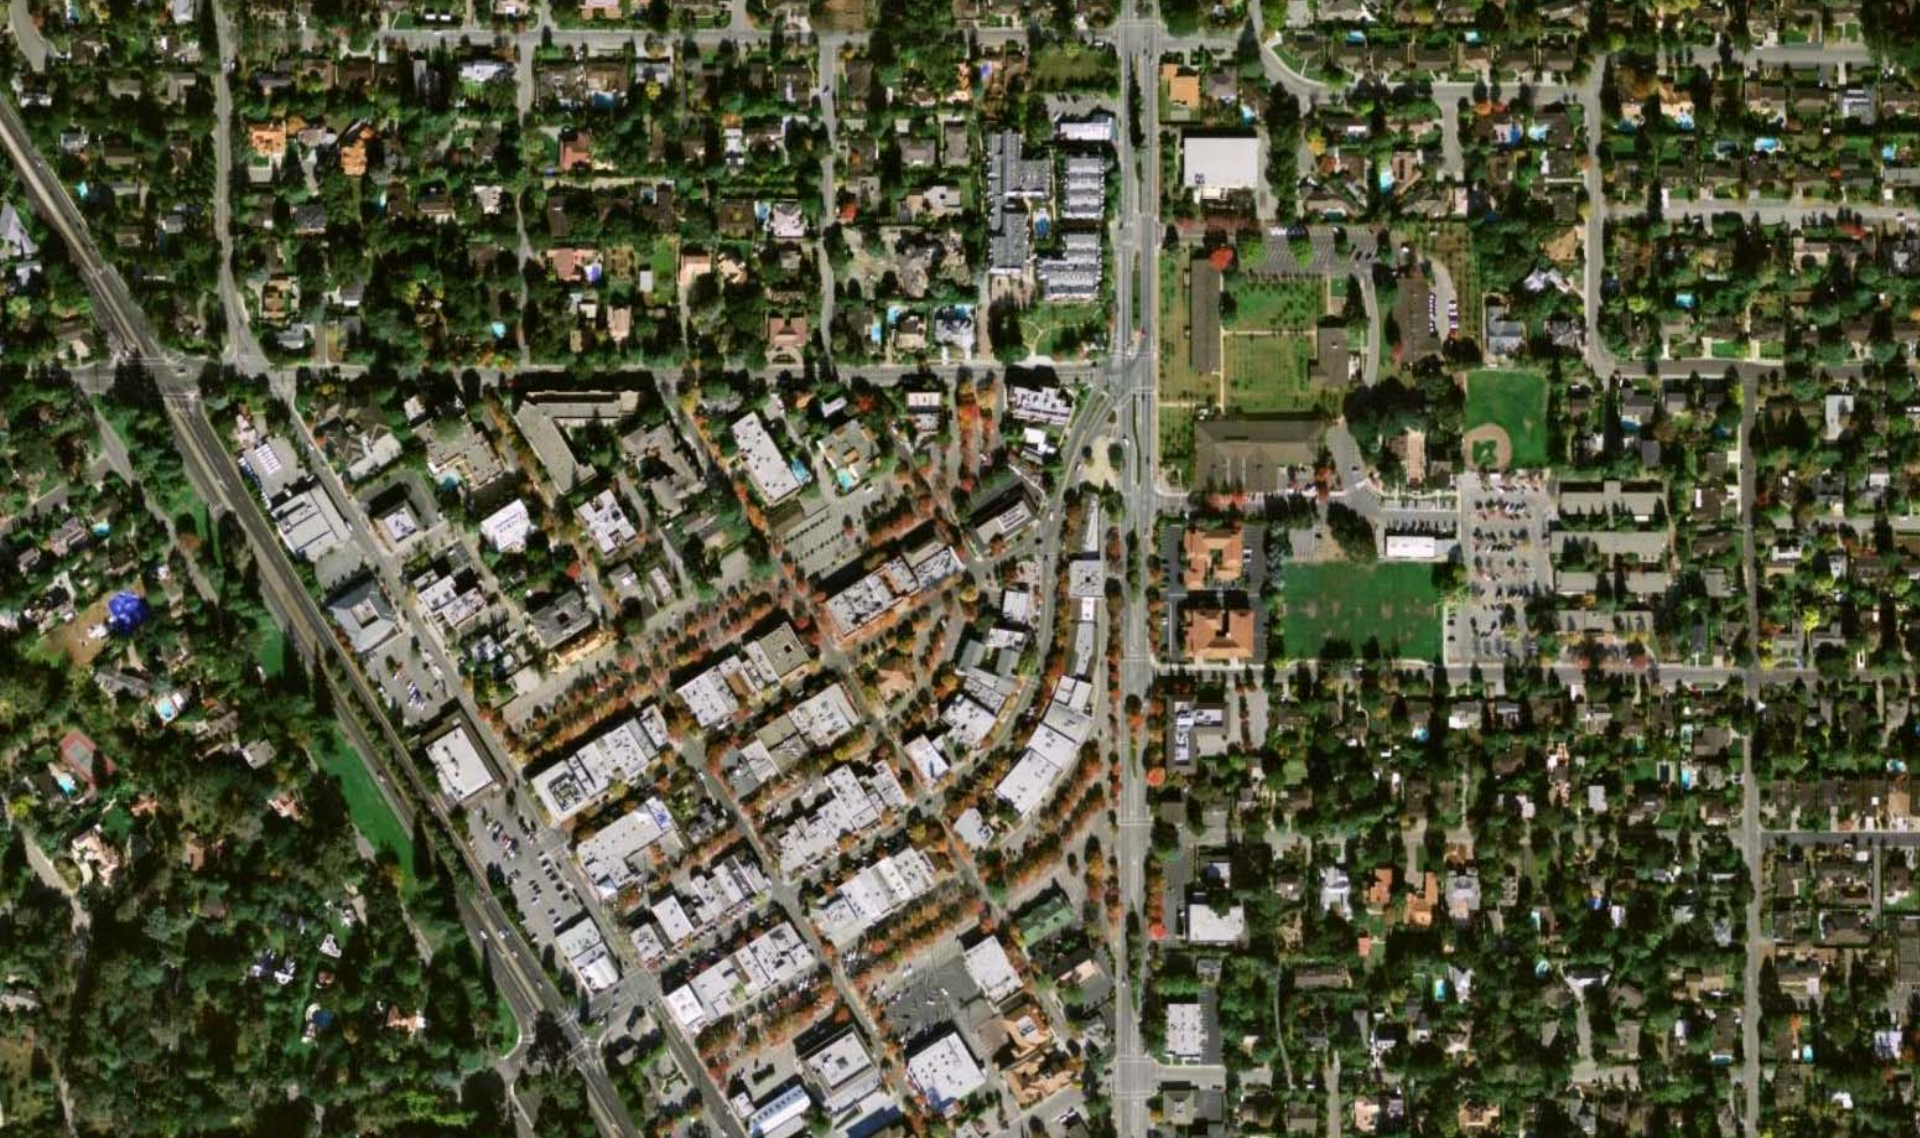


SERVICE + ENVIRONMENT = EXPERIENCE





SERVICE + ENVIRONMENT = EXPERIENCE



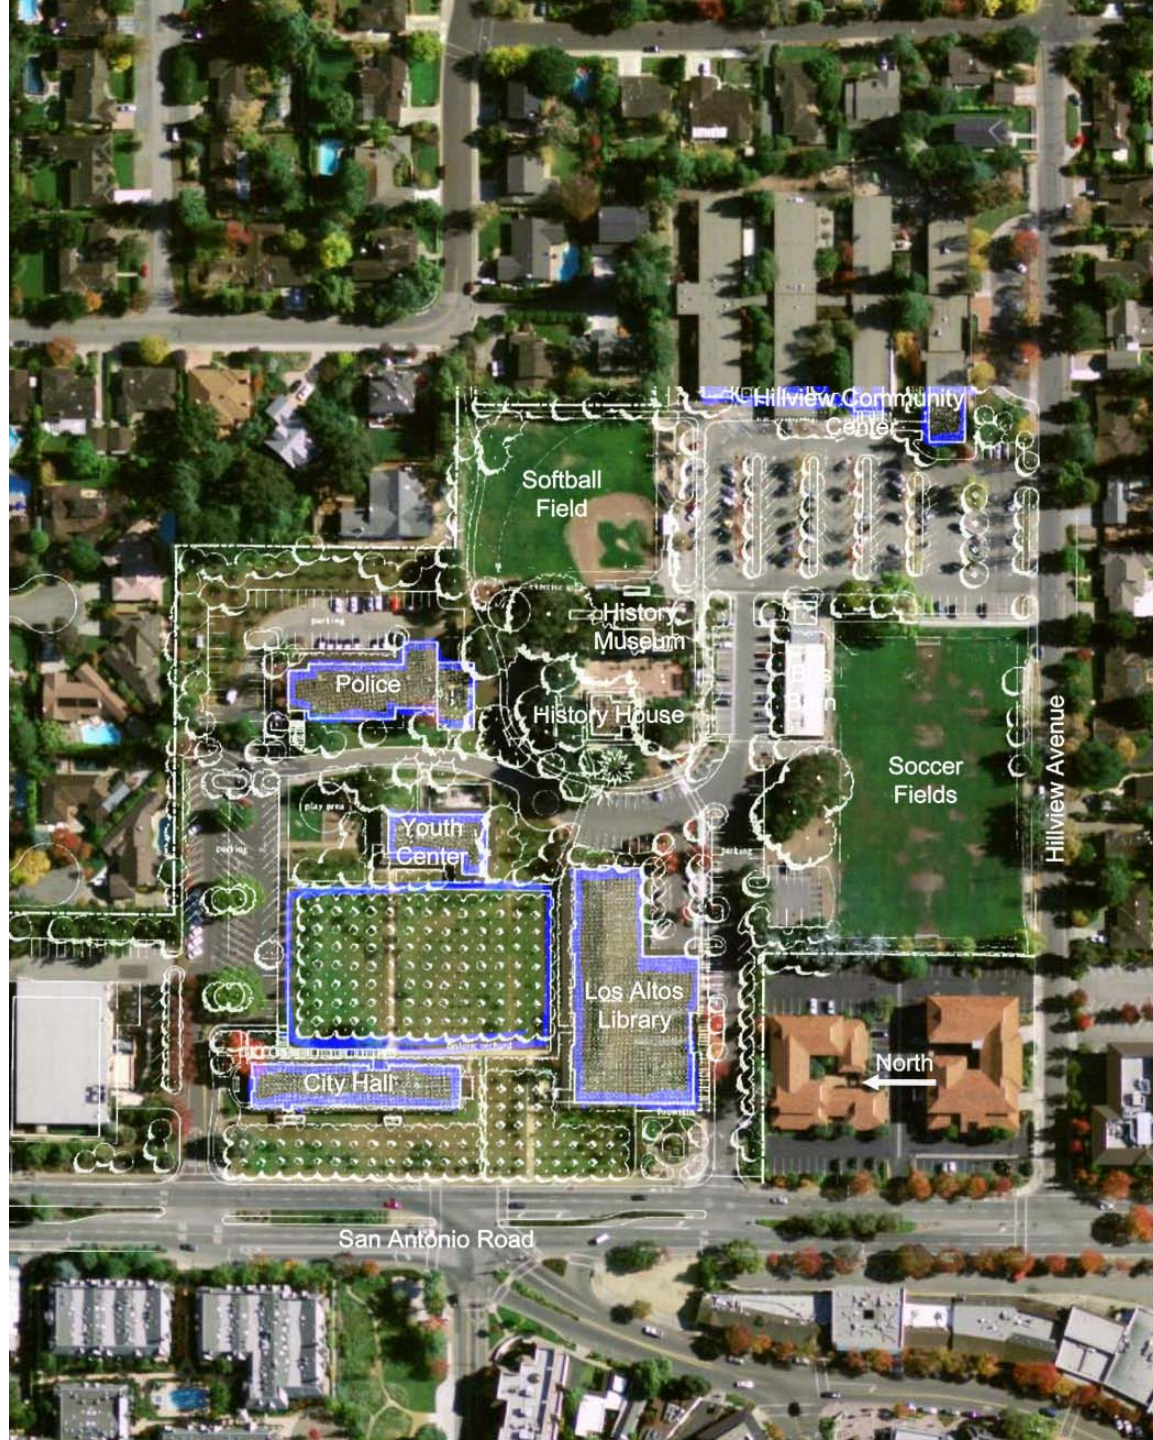



SERVICE + ENVIRONMENT = EXPERIENCE





SERVICE + ENVIRONMENT = EXPERIENCE





SERVICE + ENVIRONMENT = EXPERIENCE

