
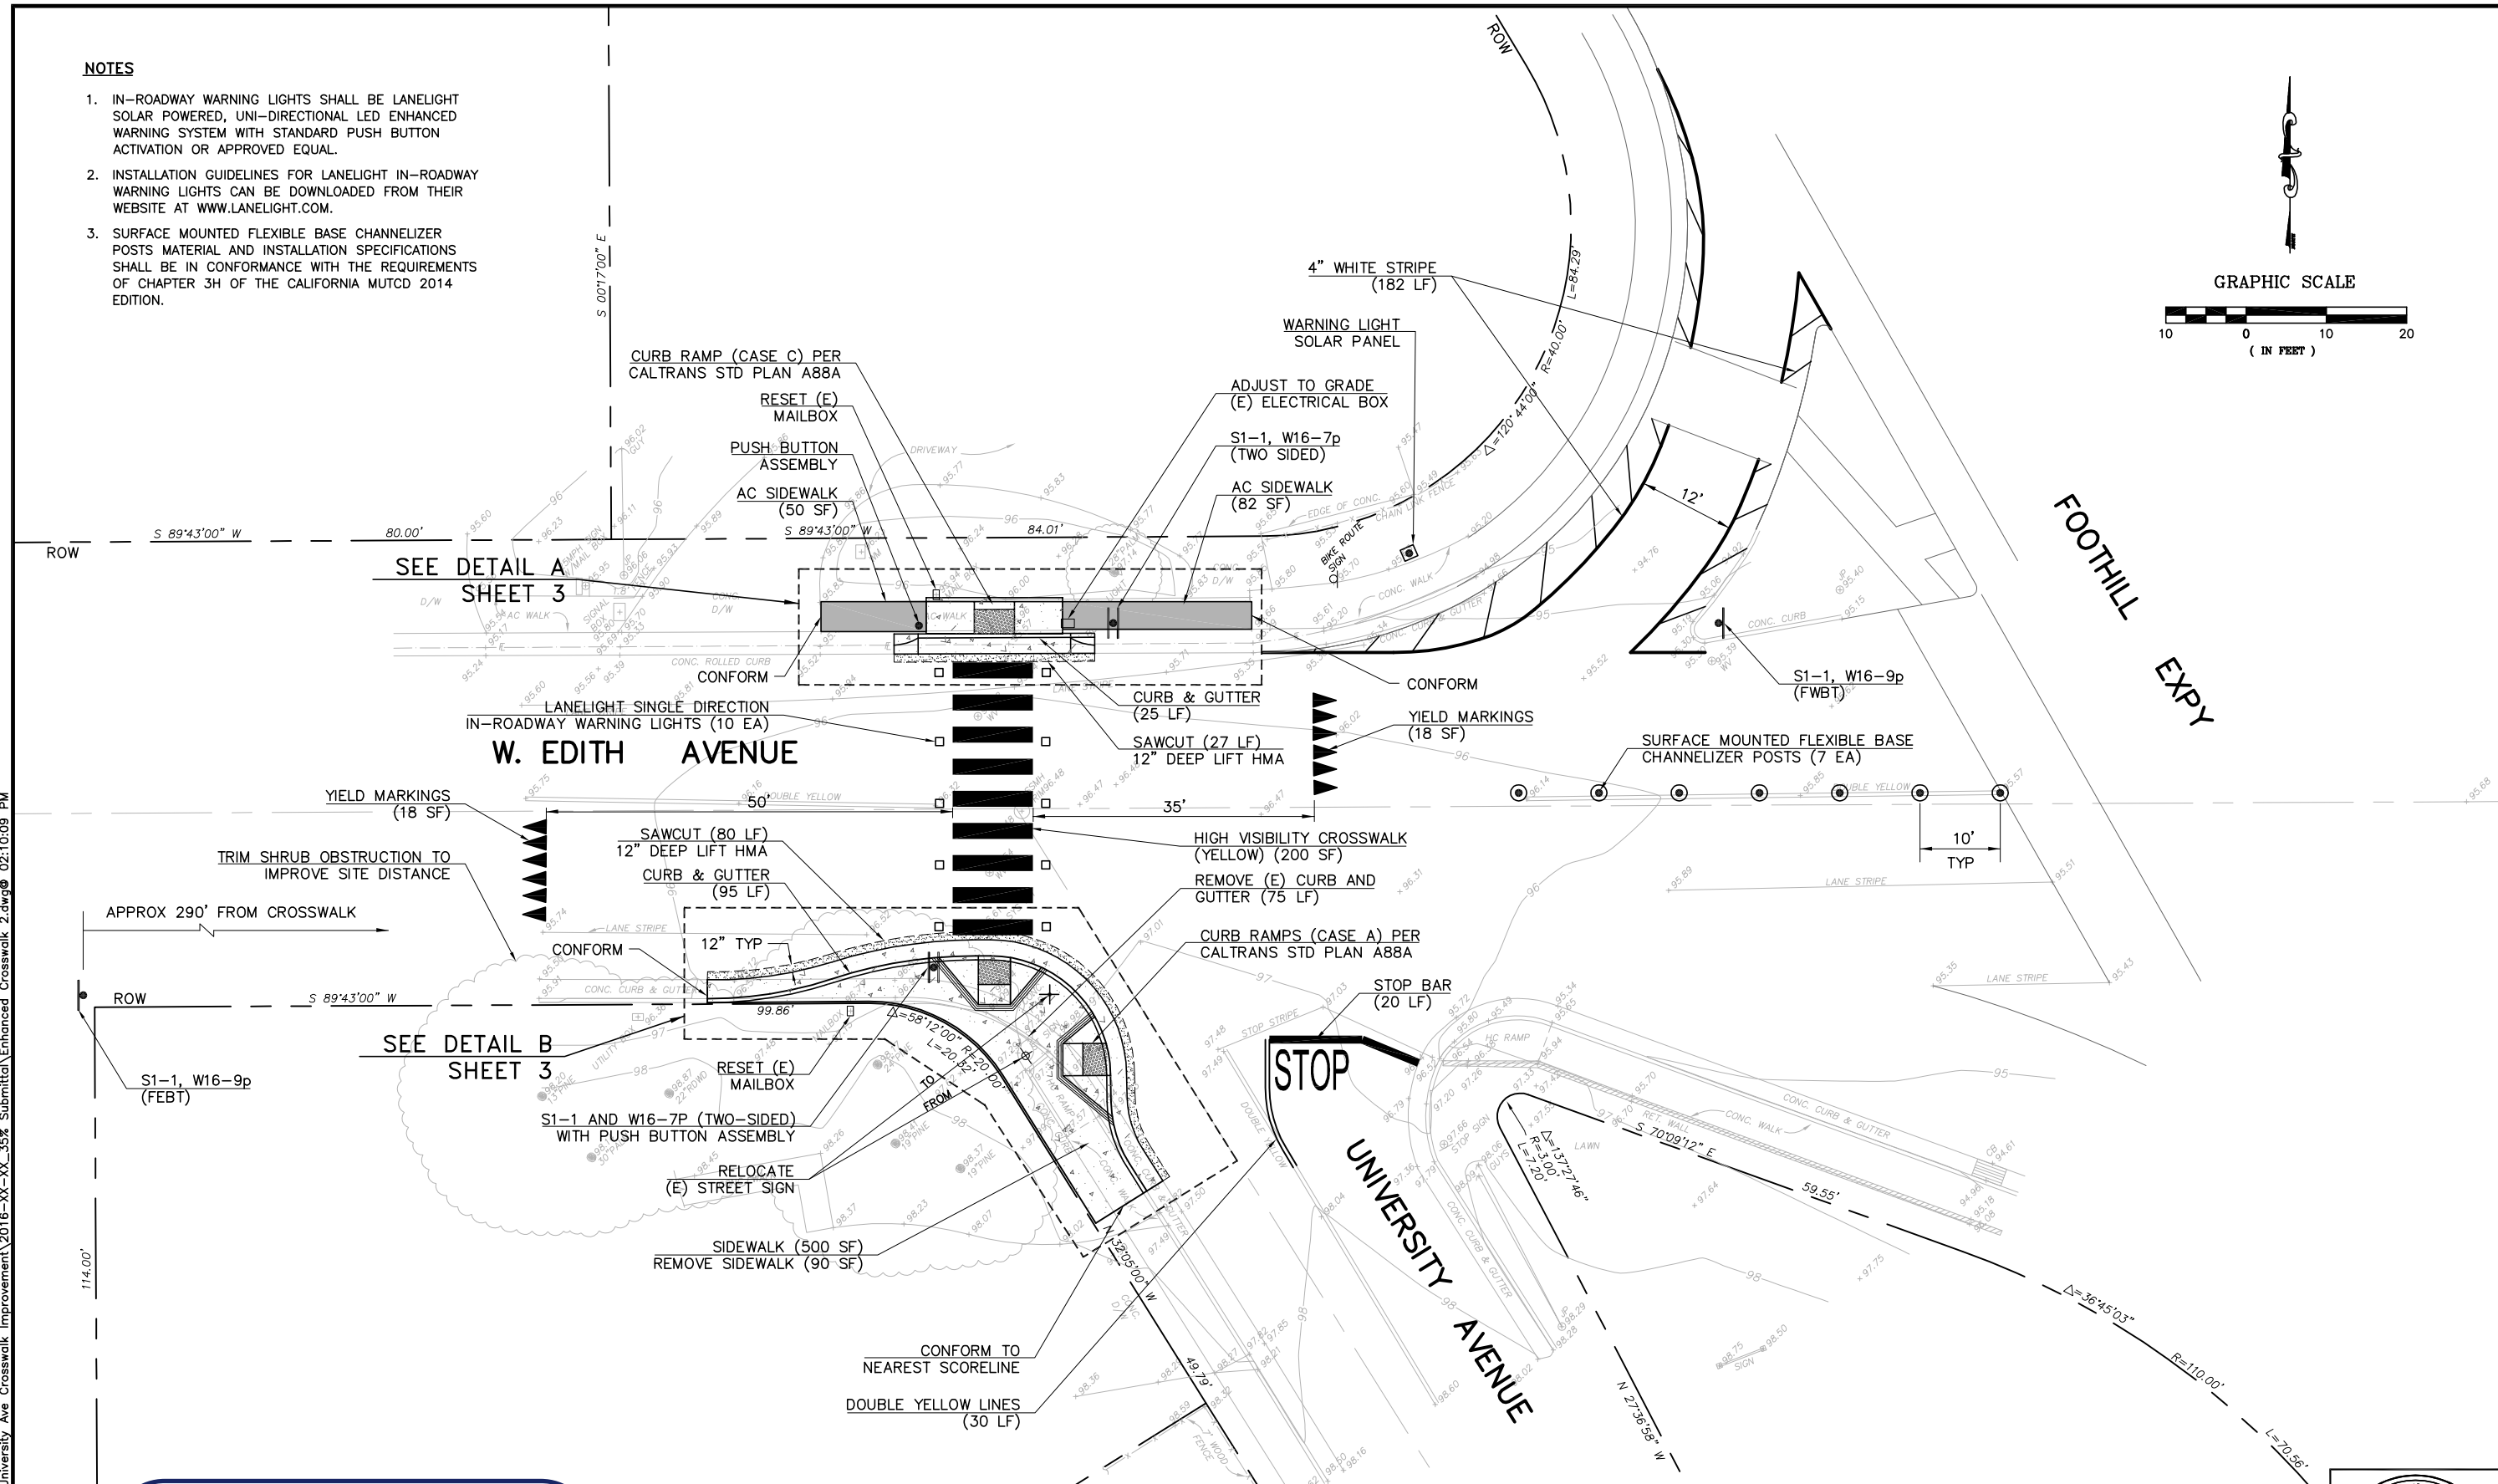



NOTES

1. IN-ROADWAY WARNING LIGHTS SHALL BE LANELIGHT SOLAR POWERED, UNI-DIRECTIONAL LED ENHANCED WARNING SYSTEM WITH STANDARD PUSH BUTTON ACTIVATION OR APPROVED EQUAL.
2. INSTALLATION GUIDELINES FOR LANELIGHT IN-ROADWAY WARNING LIGHTS CAN BE DOWNLOADED FROM THEIR WEBSITE AT WWW.LANELIGHT.COM.
3. SURFACE MOUNTED FLEXIBLE BASE CHANNELIZER POSTS MATERIAL AND INSTALLATION SPECIFICATIONS SHALL BE IN CONFORMANCE WITH THE REQUIREMENTS OF CHAPTER 3H OF THE CALIFORNIA MUTCD 2014 EDITION.

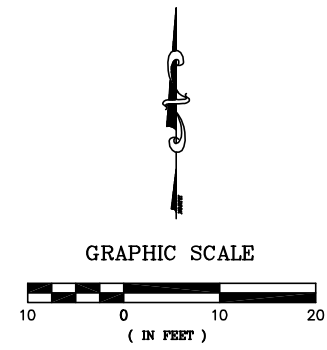

DRAFT

NOT FOR CONSTRUCTION

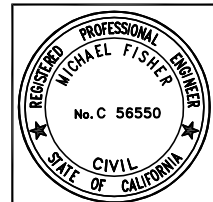

65% SUBMITTAL

DESIGNED: CCC	DRAWN: CCC	APPROVED: MF
PREPARED BY: CSG Consultants, Inc. 550 Pilgrim Drive Foster City, CA 94404 Phone (650) 572-2500 Fax (650) 572-2589		
PREPARED FOR: CITY OF LOS ALTOS ONE NORTH SAN ANTONIO RD. LOS ALTOS, CA. 94022		
TITLE: IMPROVEMENT PLAN WEST EDITH AND UNIVERSITY AVE. CROSSWALK IMPROVEMENT, PROJECT TS-01034 CITY OF LOS ALTOS CALIFORNIA		
SHEET 2	OF	5
DATE: 09/01/16	JOB#:	16.357
NO.	REVISIONS	DATE

U:\DESIGN\16-357 W. Edith & University Ave Crosswalk Improvement\2016-XX-XX-35% Submittal\Enhanced Crosswalk 2.dwg 02:10:09 PM
 Plotted on: 09/01/16 02:10:09 PM