

# The City of Los Altos Parking Lot Standard Layout and Striping Standard Recommendations October 26, 2015



# Background

- ▶ Currently Los Altos has minimum parking dimensions (9 feet by 18 feet) that are greater than those required by neighboring cities.
- ▶ This creates a number of inefficiencies with the current parking configurations throughout the downtown and city as a whole for commercial, retail, and multi-family residential uses.
- ▶ Establishing a new parking stall configuration will increase those efficiencies and significantly increase the potential yield of the total parking spaces available when existing parking lots are restriped.

# Discussion

- ▶ Currently Los Altos has an official policy of a minimum parking stall configuration of 9 by 18. However, due to the age of many parking lots throughout the city, many existing parking stalls do not meet the required 9 by 18 stall size.
  - Example: In the Downtown Business Triangle there are parking stall dimensions as small as 7' by 15' and as large 9 ½' by 18'
- ▶ Historically, the smallest sizes seem to be associated with the Downtown White Dot Program or when communities embraced the concept of compact parking.
- ▶ While a number of cities have varying parking stall sizes (on the following slide) the lion's share of nearby communities have embraced an 8 ½' by 18' stall dimension.

## Menlo Park

Adopted ULI Parking Guidelines:	Width	Depth	Drive Aisle
	8' 6"	16' 6"	23'

## Belmont

City Code Section 8.3.1:	Width	Depth	Drive Aisle
Standard:	8' 6"	18'	-
City code Section 8.3.1:	-	-	26'

## Burlingame

City Code Section 25.70.020:	Width	Depth	Drive Aisle
Standard:	8' 6"	18'	-
Compact:	8'	17'	-
City code Section 25.70.025:	-	-	24'

## Los Gatos

City Code Section 29.10.155:	Width	Depth	Drive Aisle
	8' 6"	18'	25'

## San Carlos

City Code Section 18.20.100f:	Width	Depth	Drive Aisle
	8' 6"	18'	24'

## Mountain View

City Code Section A36.37.090:	Width	Depth	Drive Aisle
	7' 6"	16'	20'
	8' 6"	18'	24'
	9'	18'	24'
	9' 6"	18'	24'

## Palo Alto

City Code Section 18.54.070:	Width	Depth	Drive Aisle
	8' 6"	17' 6"	24'
	9'	17' 6"	24'
	9' 6"	17' 6"	23'

## Redwood City

City Code Section 30.7:	Width	Depth	Drive Aisle
	7' 6"	16'	20'
	8' 6"	18'	24'
	9'	18'	24'
	9' 6"	18'	24'

# Discussion Continued


- ▶ Since the vast majority of downtown parking stalls in Los Altos rely on either 9 or 9 ½ foot wide stall configurations, it is assumed that establishing a new stall configuration of 8 ½ by 18 will increase the total parking stall yield in the downtown thereby increasing parking capacity within our existing parking lots.
- ▶ This increase yield would allow the city additional time to develop a comprehensive parking expansion program for the downtown and increase parking efficiencies throughout the city as well.
- ▶ These efficiencies could increase the available square footage to be developed in new projects or remodeled and expanded projects throughout the city resulting in increased tax revenue for the city.
- ▶ It is therefore recommended that the city embrace a parking lot restriping program to increase these efficiencies.

# Discussion Continued

- ▶ As an example of those increased efficiencies, a preliminary study was conducted regarding plaza 8 downtown.
- ▶ The original parking layout, when the parking lots were built, yielded 124 parking spaces.
- ▶ Using the new proposed 8 ½ by 18 parking stall configuration increases the parking supply to 160 parking stalls (see the following slide).
- ▶ Due to changes over the years, the total parking spaces counted in the Fehr and Peers report places capacity at 131.
- ▶ The difference in parking stall count is primarily due to existing parking stall dimensions that do not meet current city policy of 9 by 18.
- ▶ Based upon the Peers Report, the preliminary parking layout study increases the available parking for Plaza 8 by 29 stalls.
- ▶ While this percentage increase may not apply to all parking lots, this study clearly demonstrates the benefits of implementing a restriping program as part of an ongoing maintenance of the existing parking lot.

S T R E E T  
S E C O N D  
S T R E E T

S T R E E T  
T H I R D  
S T R E E T

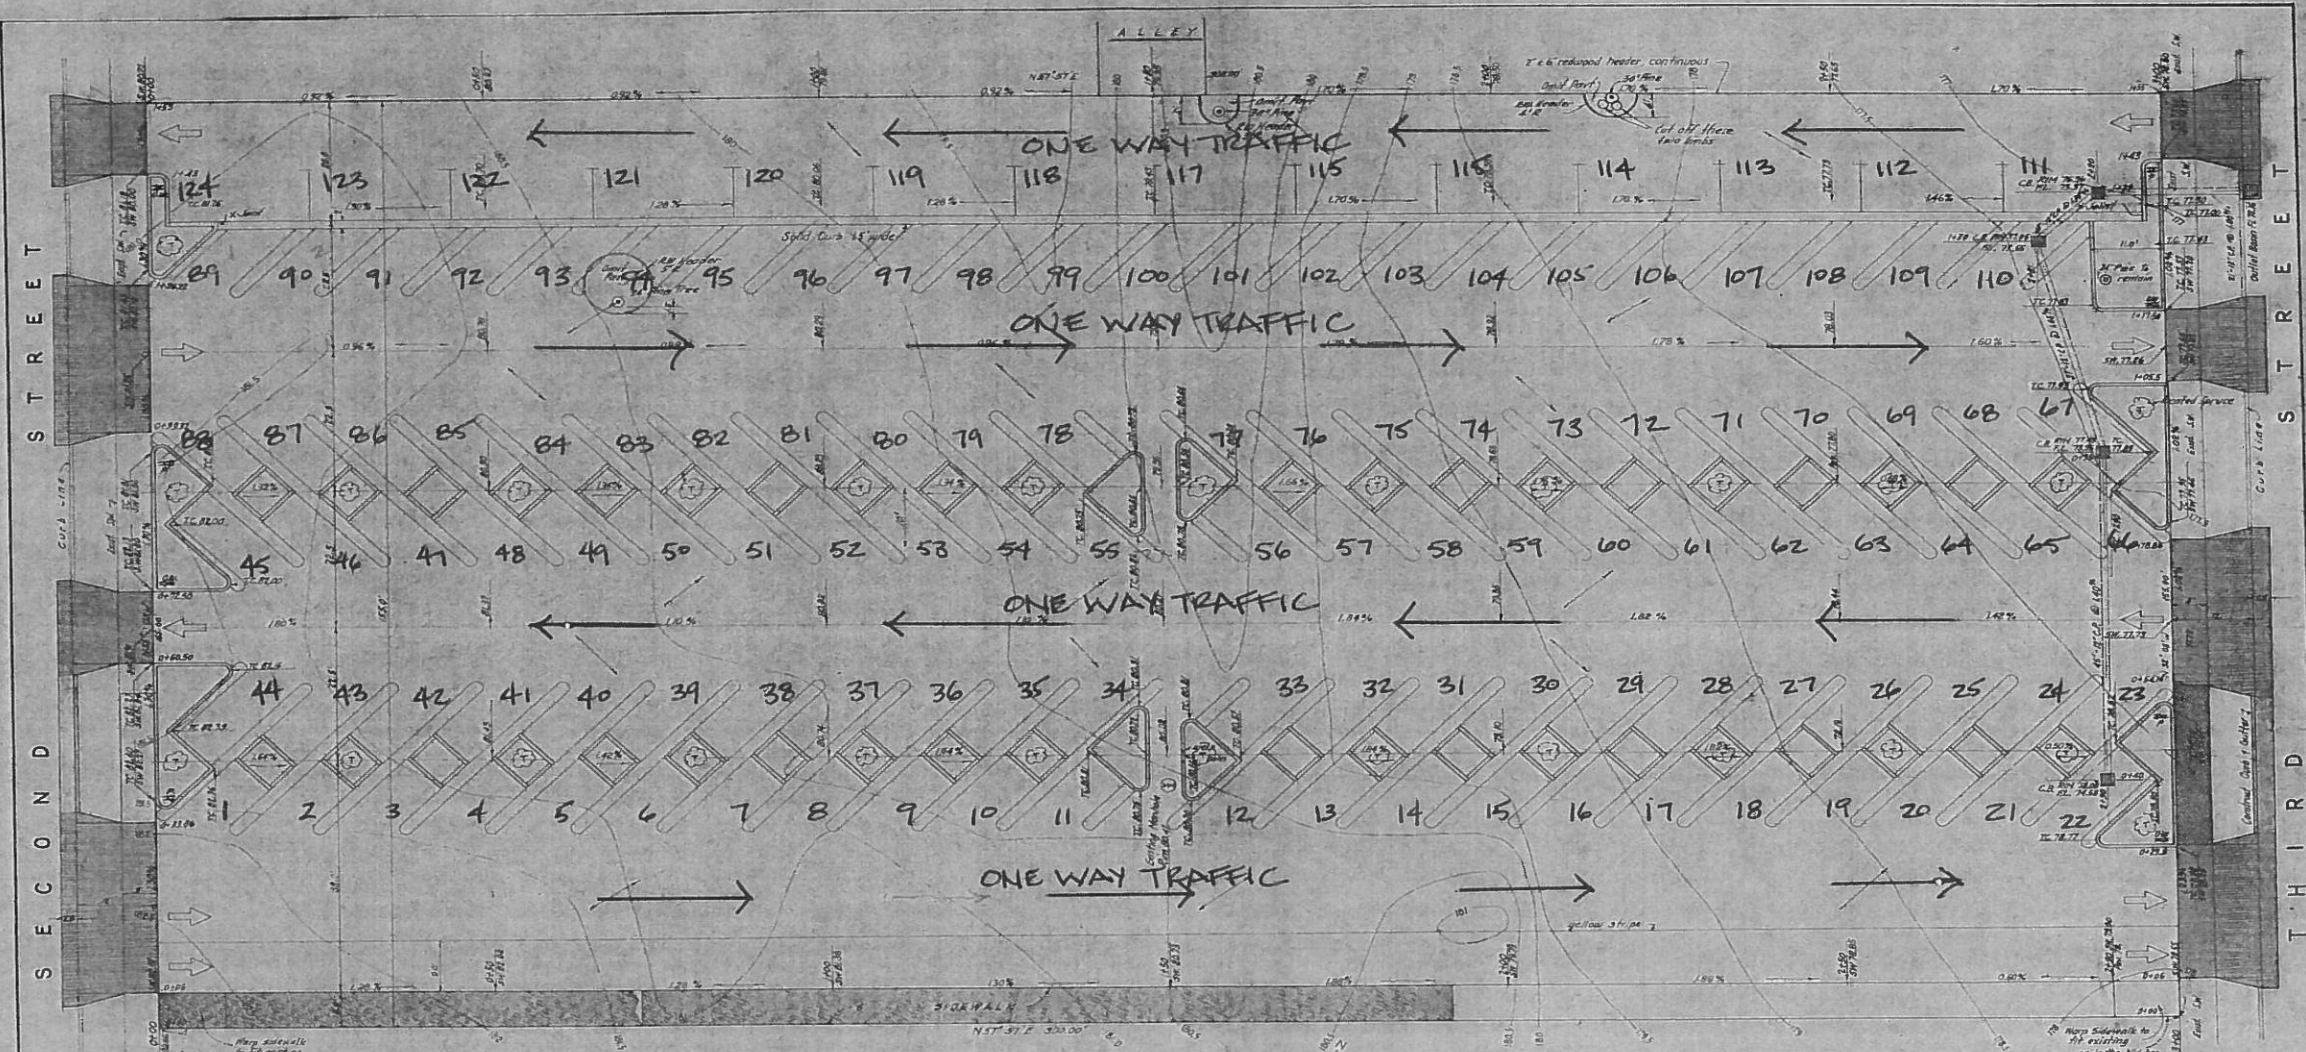

SECOND STREET					
REMOVE EXISTING STATIONS	CURB LIN. FT.	REMOVE EXISTING SIDEWALK STATIONS	SQ. FT.	CONSTRUCT CURB & OUTER STATIONS	SQ. FT.
0+00 to 0+10	10.0	0+00 to 0+10	100.0	0+00 to 0+10	10.0
0+10 to 0+20	10.0	0+10 to 0+20	100.0	0+10 to 0+20	10.0
0+20 to 0+30	10.0	0+20 to 0+30	100.0	0+20 to 0+30	10.0
0+30 to 0+40	10.0	0+30 to 0+40	100.0	0+30 to 0+40	10.0
0+40 to 0+50	10.0	0+40 to 0+50	100.0	0+40 to 0+50	10.0
0+50 to 0+60	10.0	0+50 to 0+60	100.0	0+50 to 0+60	10.0
0+60 to 0+70	10.0	0+60 to 0+70	100.0	0+60 to 0+70	10.0
0+70 to 0+80	10.0	0+70 to 0+80	100.0	0+70 to 0+80	10.0
0+80 to 0+90	10.0	0+80 to 0+90	100.0	0+80 to 0+90	10.0
0+90 to 0+100	10.0	0+90 to 0+100	100.0	0+90 to 0+100	10.0
TOTALS	100.0	1000.0	1000.0	100.0	1000.0

THIRD STREET					
REMOVE EXISTING STATIONS	CURB LIN. FT.	REMOVE EXISTING SIDEWALK STATIONS	SQ. FT.	CONSTRUCT CURB & OUTER STATIONS	SQ. FT.
0+00 to 0+10	10.0	0+00 to 0+10	100.0	0+00 to 0+10	10.0
0+10 to 0+20	10.0	0+10 to 0+20	100.0	0+10 to 0+20	10.0
0+20 to 0+30	10.0	0+20 to 0+30	100.0	0+20 to 0+30	10.0
0+30 to 0+40	10.0	0+30 to 0+40	100.0	0+30 to 0+40	10.0
0+40 to 0+50	10.0	0+40 to 0+50	100.0	0+40 to 0+50	10.0
0+50 to 0+60	10.0	0+50 to 0+60	100.0	0+50 to 0+60	10.0
0+60 to 0+70	10.0	0+60 to 0+70	100.0	0+60 to 0+70	10.0
0+70 to 0+80	10.0	0+70 to 0+80	100.0	0+70 to 0+80	10.0
0+80 to 0+90	10.0	0+80 to 0+90	100.0	0+80 to 0+90	10.0
0+90 to 0+100	10.0	0+90 to 0+100	100.0	0+90 to 0+100	10.0
TOTALS	100.0	1000.0	1000.0	100.0	1000.0

TOTAL SPACES  
EXISTING = 124 SPACES

See sheet No. 1 for symbols and general notes.  
Revised as built October 6, 1958.




MICROFILMED  
DATE: JUL 5 1972  
R.L. 5 F.A.M.I. 393

CITY OF LOS ALTOS  
SANTA CLARA COUNTY, CALIFORNIA  
PARKING PLAZA  
PLAN OF BLOCK 6


DON REINOHL  
Sanitary Engineer

SCALE: 1" = 10'  
DRAWN BY: [Signature]  
CHECKED BY: [Signature]

APPROVED: [Signature]  
DATE: JUNE 1957  
CERTIFICATE NO. 4000  
SHEET 3 OF 15 SHEETS

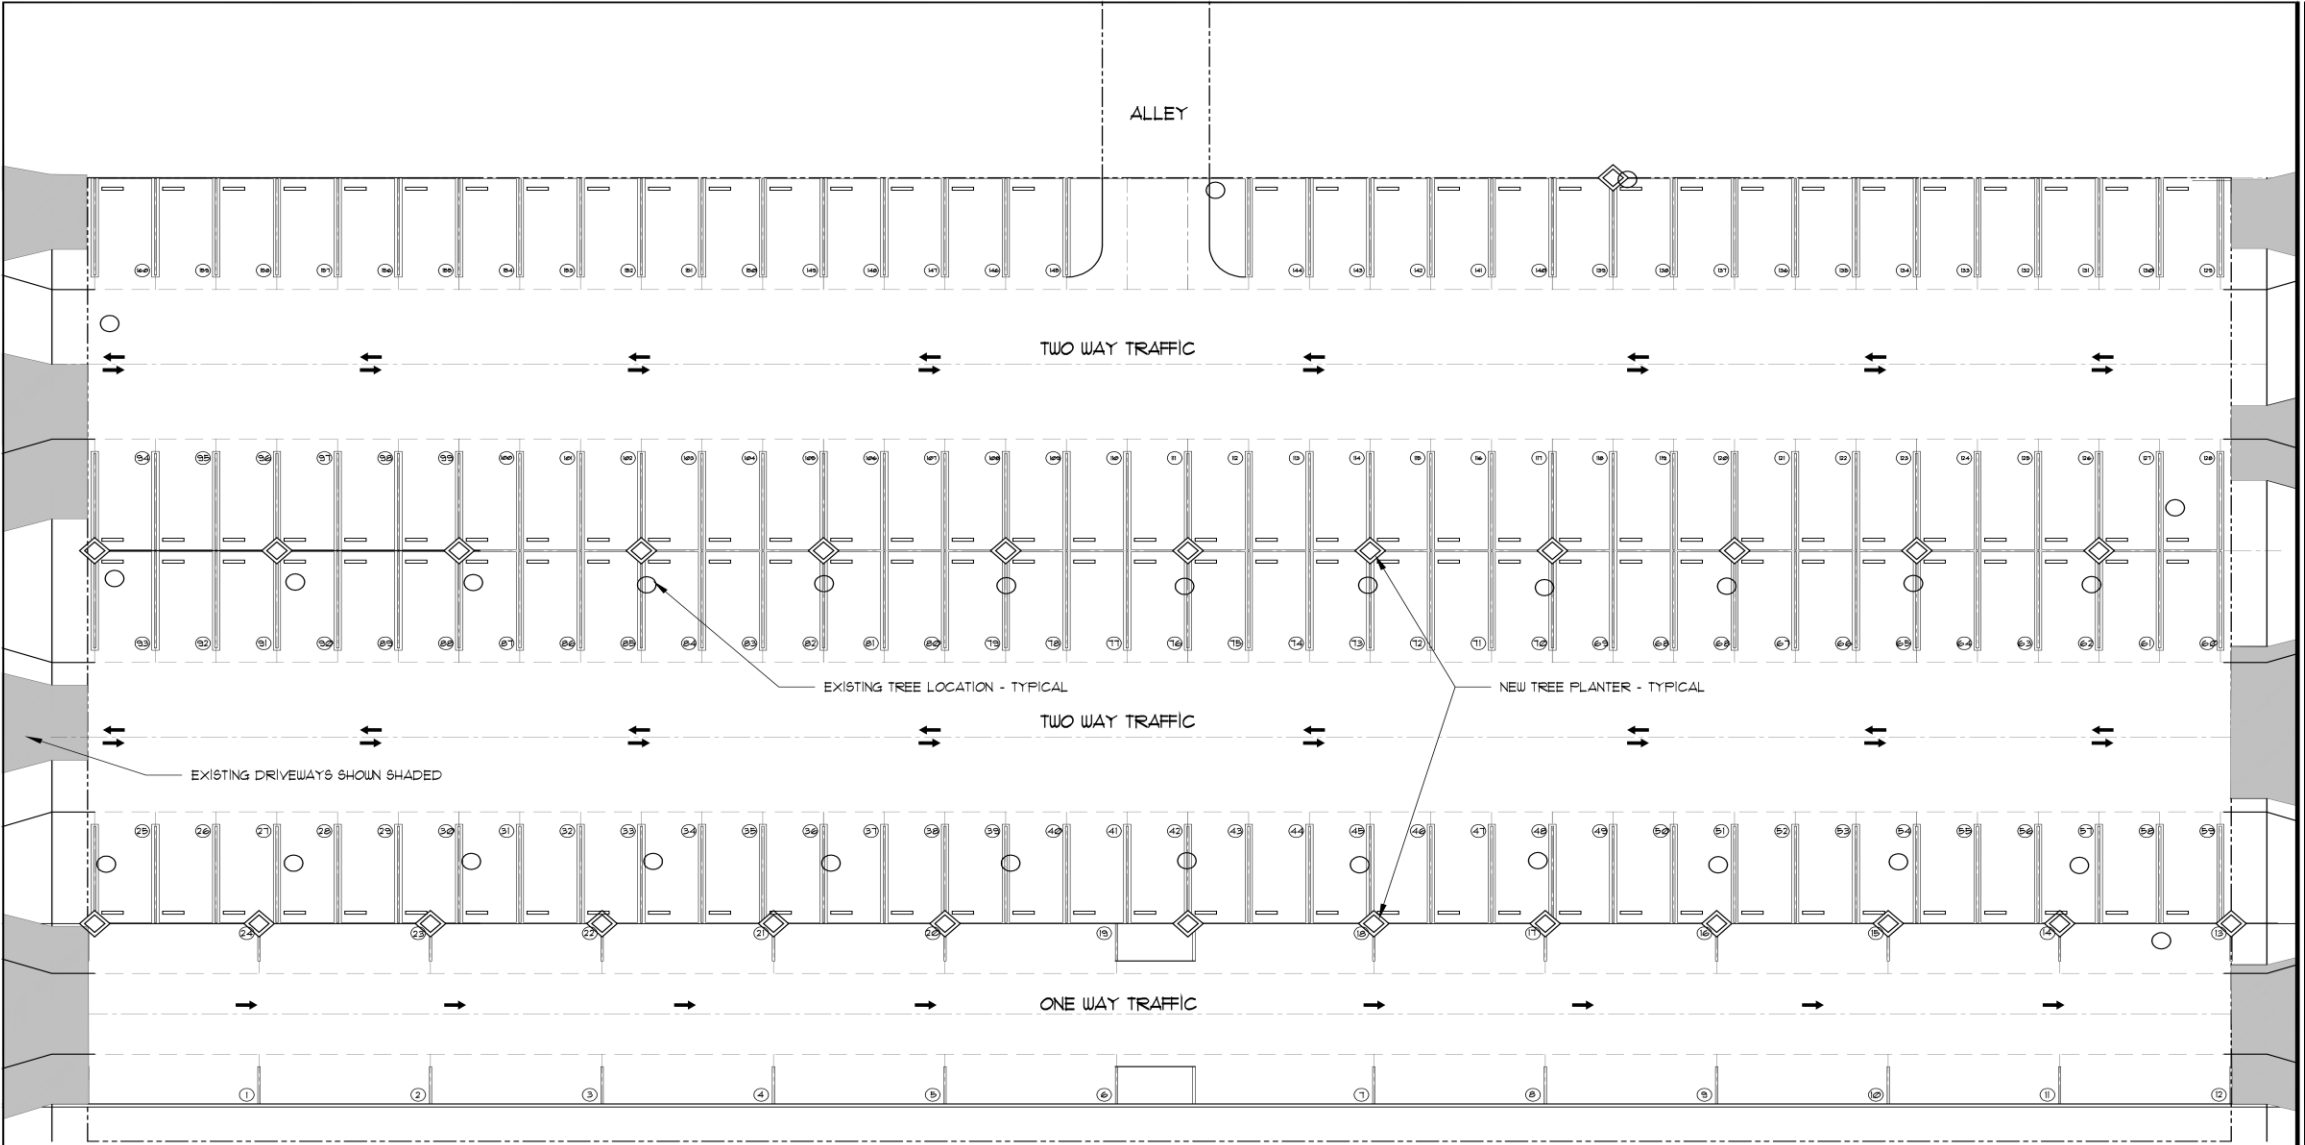

TOTAL SPACES WITH NEW CONFIGURATION = 160 SPACES  
 NOTE: LANDSCAPING & ADA PARKING MAY REDUCE COUNT

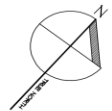

**PARKING LAYOUT PLAN - PLAZA 8**  
 SCALE: 1" = 10'-0"

REVISION	BY
UPDATED 6-30-2015	CD
© 2015 ALL RIGHTS RESERVED THIS DOCUMENT AND THE IDEAS INCORPORATED HEREIN ARE THE PROPERTY OF MASTON ARCHITECT SERVICE, AN INSTRUMENT OF PROFESSIONAL SERVICE. NO PART OF THIS DOCUMENT IS TO BE REPRODUCED OR TRANSMITTED IN ANY FORM OR BY ANY MEANS, ELECTRONIC OR MECHANICAL, INCLUDING PHOTOCOPYING, RECORDING, OR BY ANY INFORMATION STORAGE AND RETRIEVAL SYSTEM, WITHOUT THE WRITTEN PERMISSION OF MASTON ARCHITECT & ASSOCIATES.	
<b>LOS ALTOS PARKING PLAZA 8</b> LOS ALTOS, CALIFORNIA	
DATE	6-2-2015
SCALE	
DRAWN	
JOB	
SHEET	
OF	SHEETS



# Discussion Continued

- ▶ Previous reports and discussion regarding parking lot restriping assume parking lot restriping would require significant additional capital improvements including:
  - Replacement of all asphalt and base rock
  - Undergrounding of existing utilities
  - Installation of new irrigation systems for trees
  - Additional landscape improvements
  - Storm drainage/retention improvements
  - Etc.
- ▶ These capital improvements potentially render a restriping program uneconomical.


# Discussion Continued

- ▶ If the restriping program be implemented as a maintenance program where minimum site improvements are undertaken and the existing parking lots are merely slurry coated as part of a maintenance program to provide immediate benefit by increasing parking supply, then this approach would “buy time” for the city to develop a comprehensive strategy for long term use and potential development of the city owned parking lots.
- ▶ This slurry coat/maintenance program would also minimize unnecessary expenses for capital improvements that may have to be demolished in the future if those parking lots are redeveloped.

# Recommendation #1


- ▶ Adopt a new policy uses 8 ½ feet wide by 18 feet long parking bays with a double striping configuration where the double striping is 16 feet long even though the actual parking bay is 18 feet long.
- ▶ This reduced length in striping encourages drivers to park deeper into the stall and against the concrete tire stops thereby increasing the perceived width of the drive isle.
- ▶ Additionally, the double wide parking stripes, that are 1 foot in width, encourages drivers to center their cars in individual parking spaces thereby providing more useable space between individual cars. (see following slides)

# 30 Degrees

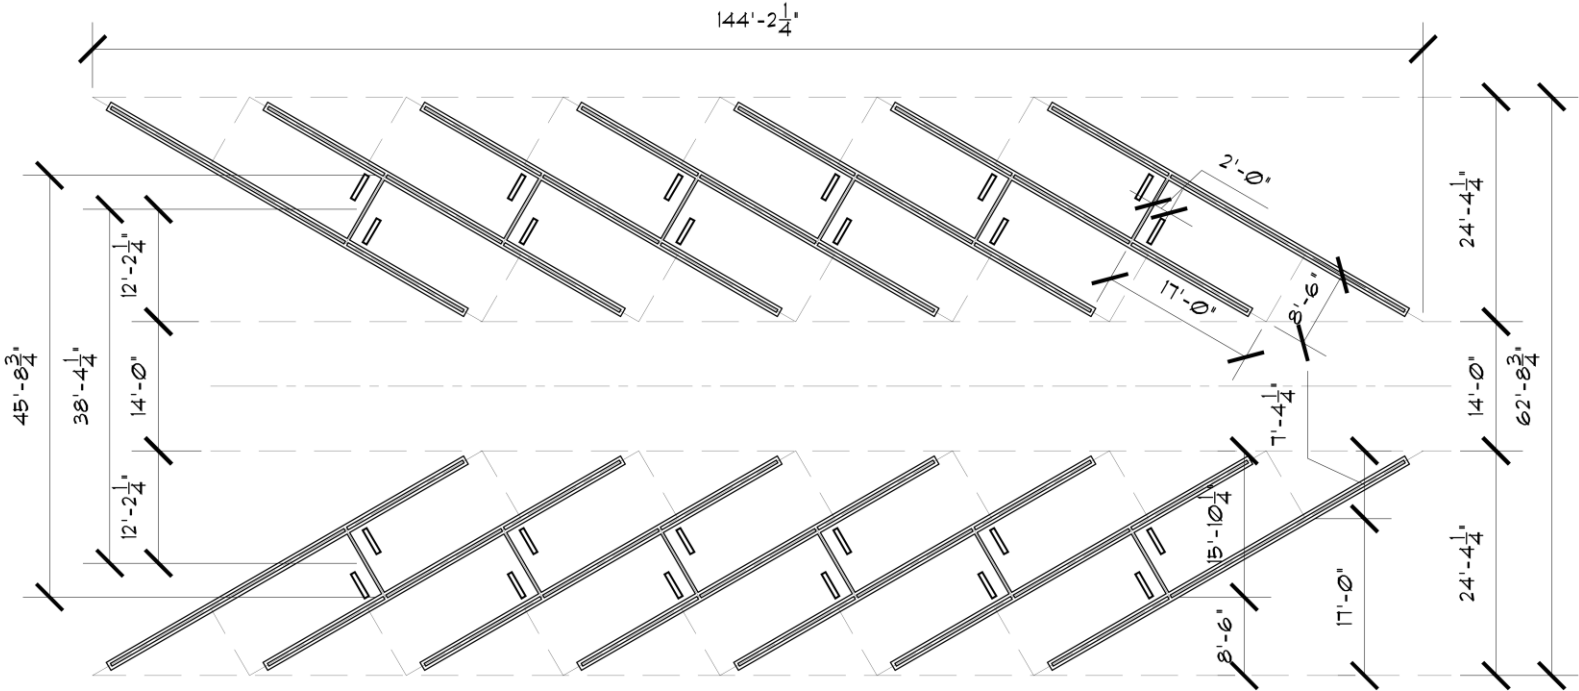


30 DEGREE  
SCALE: 1/8" = 1'-0"

# 45 Degrees

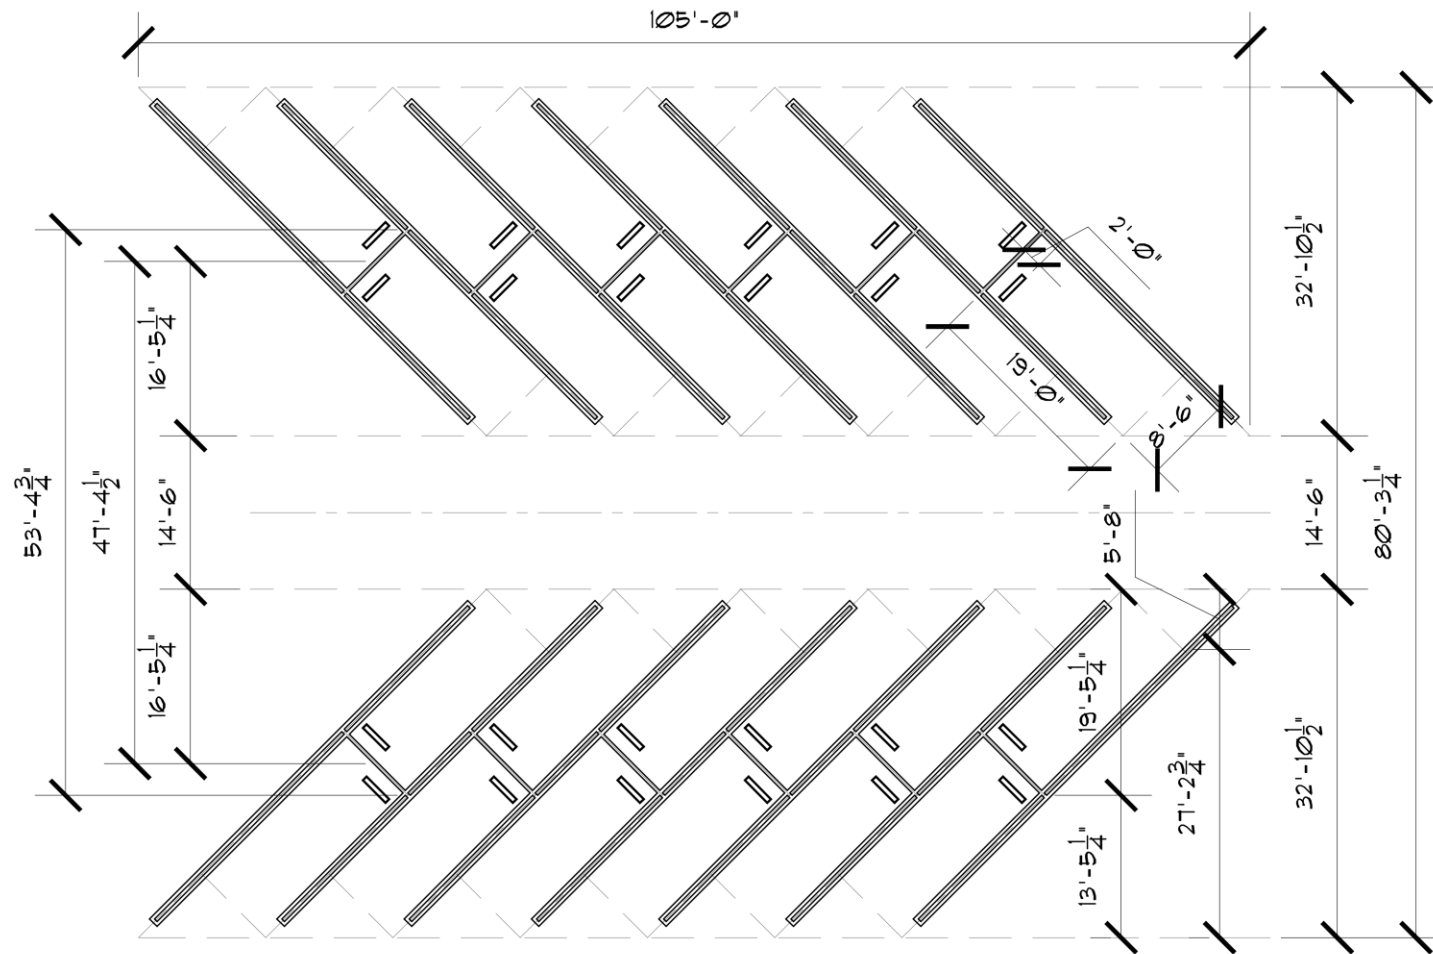


45 DEGREE  
SCALE: 1/16" = 1'-0"

# 60 Degrees

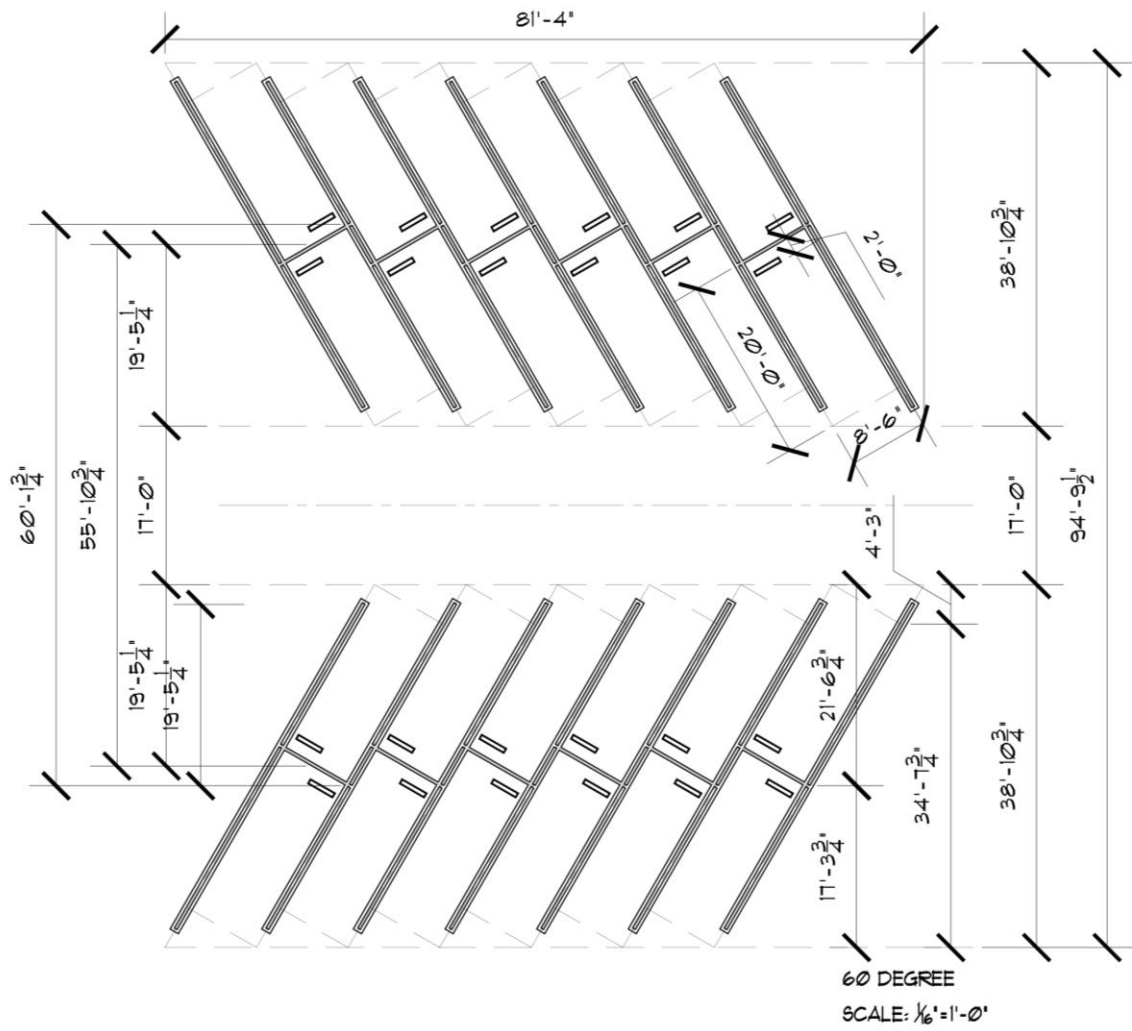


# 90 Degrees

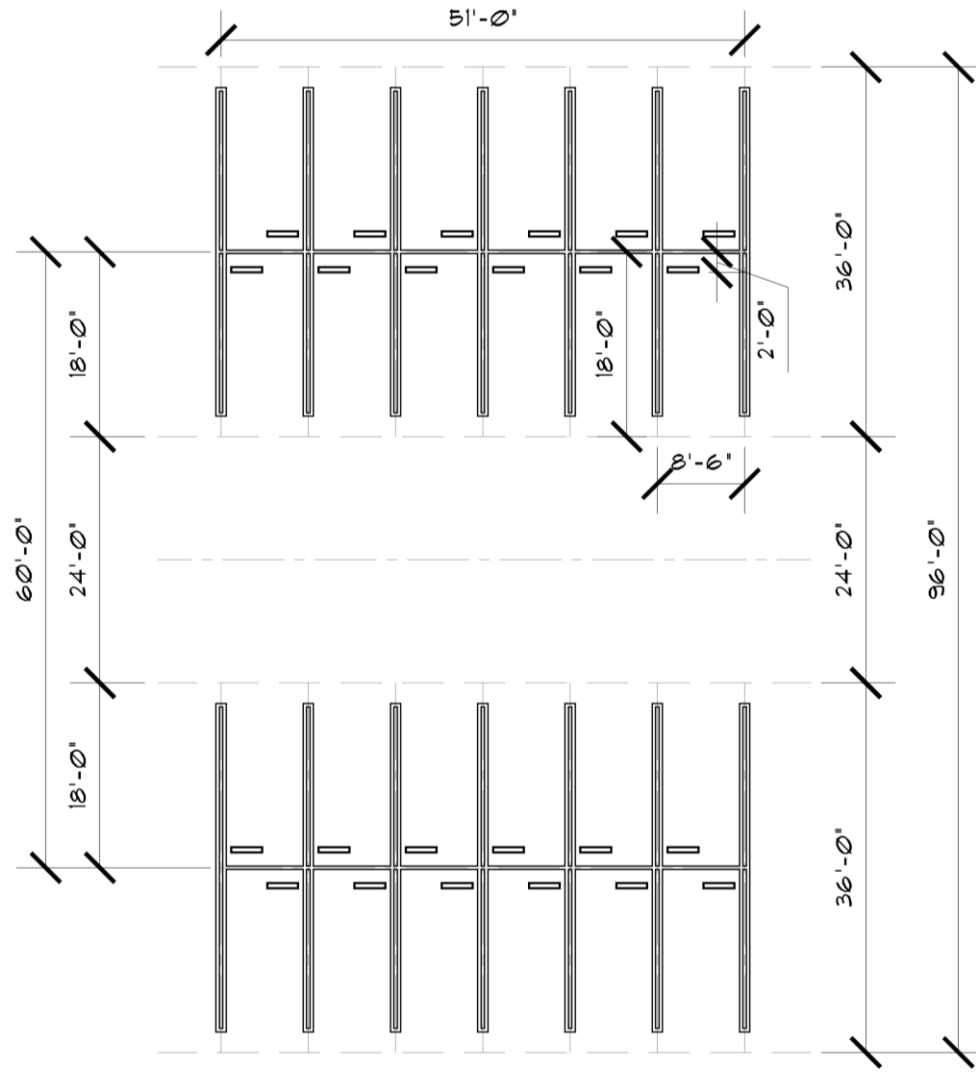

90 DEGREE  
SCALE:  $\frac{1}{16}'' = 1'-0''$


# Parallel

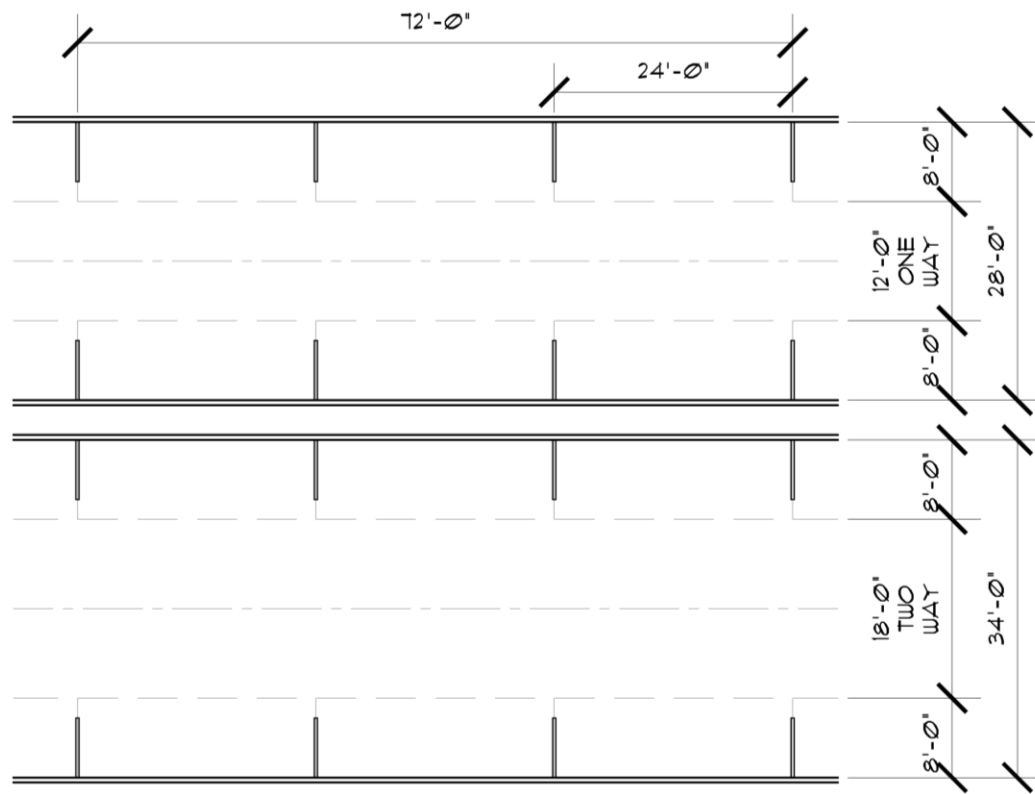

PARALLEL  
SCALE:  $\frac{1}{16}$ " = 1'-0"



# Striping Details

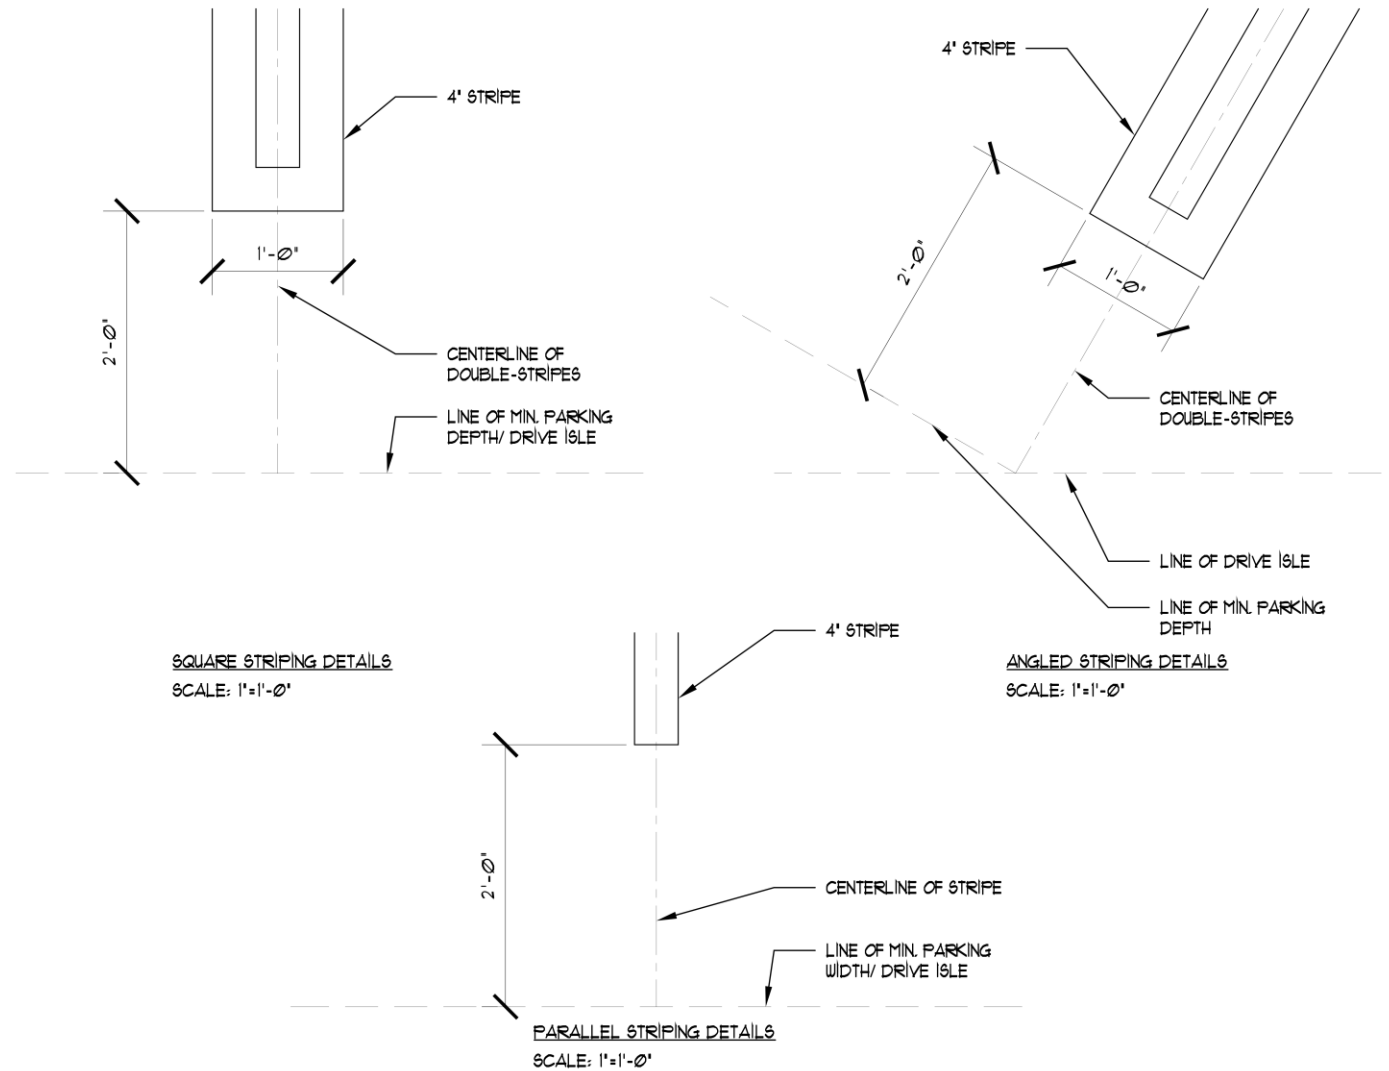

# Recommendation #2

- ▶ A restriping program should be established by the city and private land owners as part of a maintenance program rather than capital improvement program as an interim solution.
- ▶ Slurry coating is a required ongoing maintenance item for parking lots.
- ▶ Restriping can create an economical and expedient way to increase parking supply for various existing developments throughout the city.
- ▶ This approach may eliminate or postpone the need to meet new state mandates regarding storm water retention and other city policies regarding undergrounding of existing utilities, landscaping, etc.
- ▶ Those improvements should be done as capital improvements separate from a restriping maintenance program to the extent applicable by state law.

## Recommendation #3

- ▶ When lot restriping and reconfigurations are proposed where existing landscape tree planters are affected, a tree and landscape replacement plan should be provided either through direct replacement or payment into a replacement fund.

## Recommendation #4

- ▶ A restriping program may be funded through an in lieu fee program to increase parking supply.

## Recommendation #5

- ▶ In parallel with establishing a parking restriping/maintenance program, the city should also establish long term goals regarding the increasing of available parking supply. The development of these new parking strategies for increased parking supply would benefit from a simultaneous implementation of our parking maintenance and restriping program.

## Recommendation #6

- ▶ When an existing parking lot is being reconfigured through the parking restriping/maintenance program, consideration should be made to provide bicycle parking areas to increase available parking supply. Potential bicycle parking areas should be focused on the irregularly shaped parking lot areas that remain after the reconfiguration to maximize available parking.