

Kindbody Los Altos FIT-OUT

**4756 EL CAMINO REAL
LOS ALTOS, CA 94022**

ARCHITECT

Innovation & Design in Architecture
218 THE PROMENADE N
LONG BEACH, CA 90802
p: 562.206.7720

MEP ENGINEER

GUTH DeCONZO CONSULTING ENGINEERS, PC
242 WEST 30th STREET, 3rd FLOOR
NEW YORK, NY 10001
p: 212.967.4306

CLIENT

kindbody
120 FIFTH AVE, 5th FLOOR
NEW YORK, NY
p: 347.778.2542

LIGHTING CONSULTANT

VILLA LIGHTING
2929 CHOUTEAU AVE
ST LOUIS, MO 63103
p: 800.325.0963



LOS ALTOS

4756 EL CAMINO REAL
LOS ALTOS, CA 94022

ARCHITECTURE
INNOVATION & DESIGN
IN ARCHITECTURE, Inc.
218 The Promenade North
Long Beach, CA 90802
www.idaexperience.com

COVER PAGE


DD-0.0

kindbody

LEVERONI LANE

SHERWOOD AVE

EL CAMINO REAL

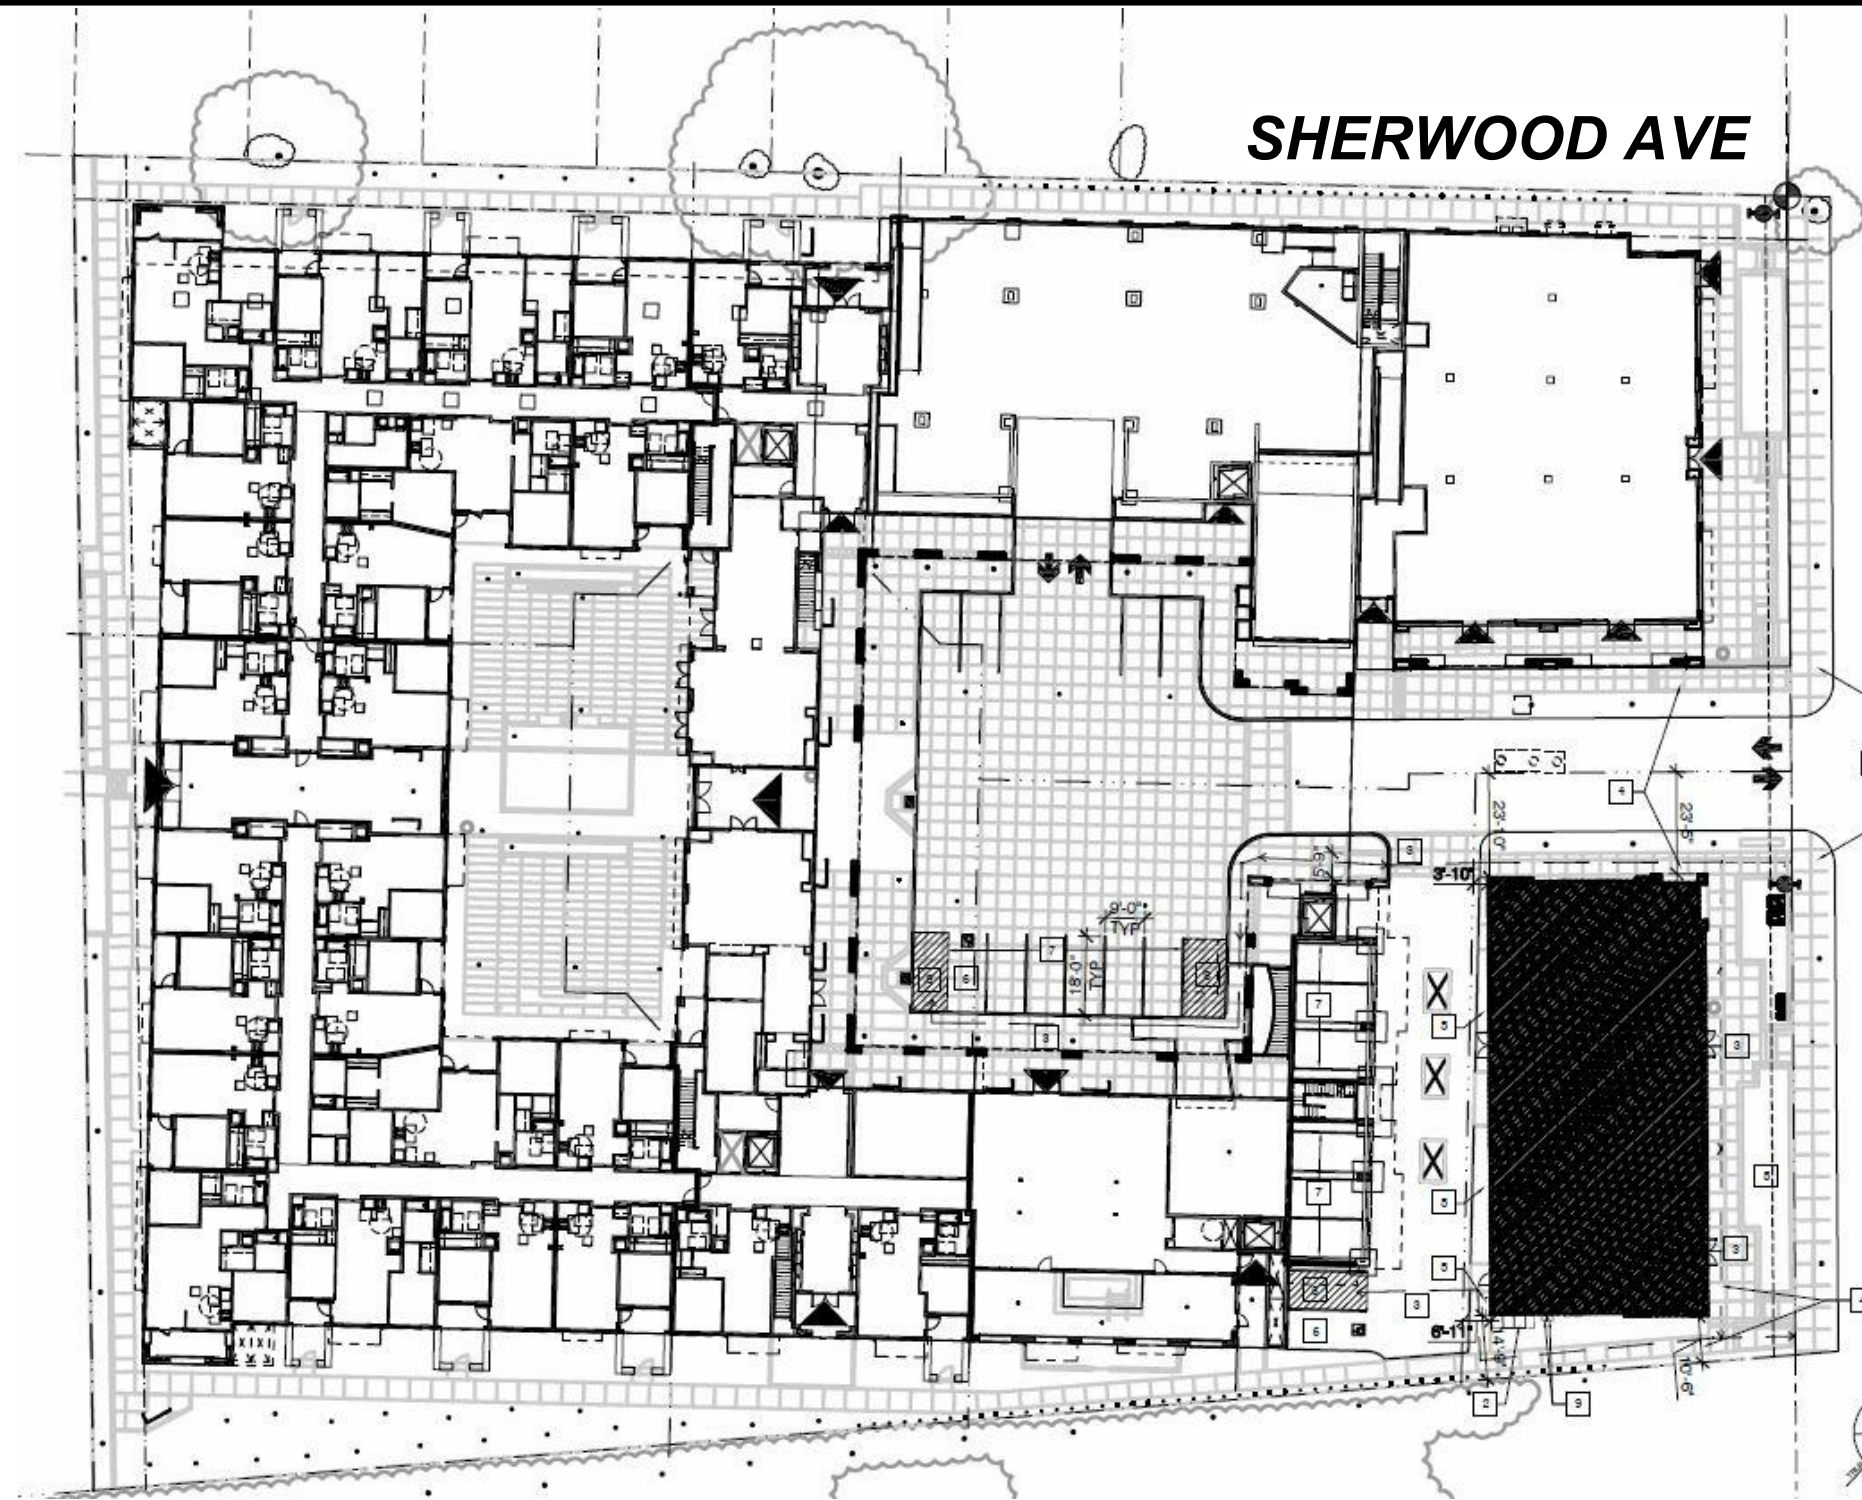

LOS ALTOS SQUARE

SITE PLAN

DD-1.0



LOS ALTOS

4756 EL CAMINO REAL
LOS ALTOS, CA 94022

ARCHITECTURE
INNOVATION & DESIGN
IN ARCHITECTURE, Inc.
218 The Promenade North
Long Beach, CA 90802
www.idaexperience.com

kindbody

Area Schedule (Rentable Space)		
NAME	AREA	PERCENTAGE
CIRCULATION	460 SF	13%
LOBBY	436 SF	13%
MEDICAL ROOMS	264 SF	8%
BREAK AREA	202 SF	6%
MEDICAL ROOMS	176 SF	5%
STORAGE	170 SF	5%
MEDICAL ROOMS	167 SF	5%
MEDICAL ROOMS	162 SF	5%
NURSES STATION	152 SF	4%
RECOVERY	151 SF	4%
MEDICAL ROOMS	148 SF	4%
MEDICAL ROOMS	148 SF	4%
MEDICAL ROOMS	131 SF	4%
MEDICAL ROOMS	107 SF	3%
MEDICAL ROOMS	99 SF	3%
MEDICAL ROOMS	76 SF	2%
RESTROOM	74 SF	2%
MEDICAL ROOMS	71 SF	2%
RESTROOM	71 SF	2%
MEDICAL ROOMS	64 SF	2%
STORAGE	59 SF	2%
STORAGE	57 SF	2%
TOTAL	3445 SF	100%

- Rentable Space
- BREAK AREA
 - CIRCULATION
 - LOBBY
 - MEDICAL ROOMS
 - NURSES STATION
 - RECOVERY
 - RESTROOM
 - STORAGE



FLOOR PLAN


DD-2.0



LOS ALTOS
 4756 EL CAMINO REAL
 LOS ALTOS, CA 94022

ARCHITECTURE
 INNOVATION & DESIGN
 IN ARCHITECTURE, Inc.
 216 The Promenade North
 Long Beach, CA 90802
 www.idaexperience.com



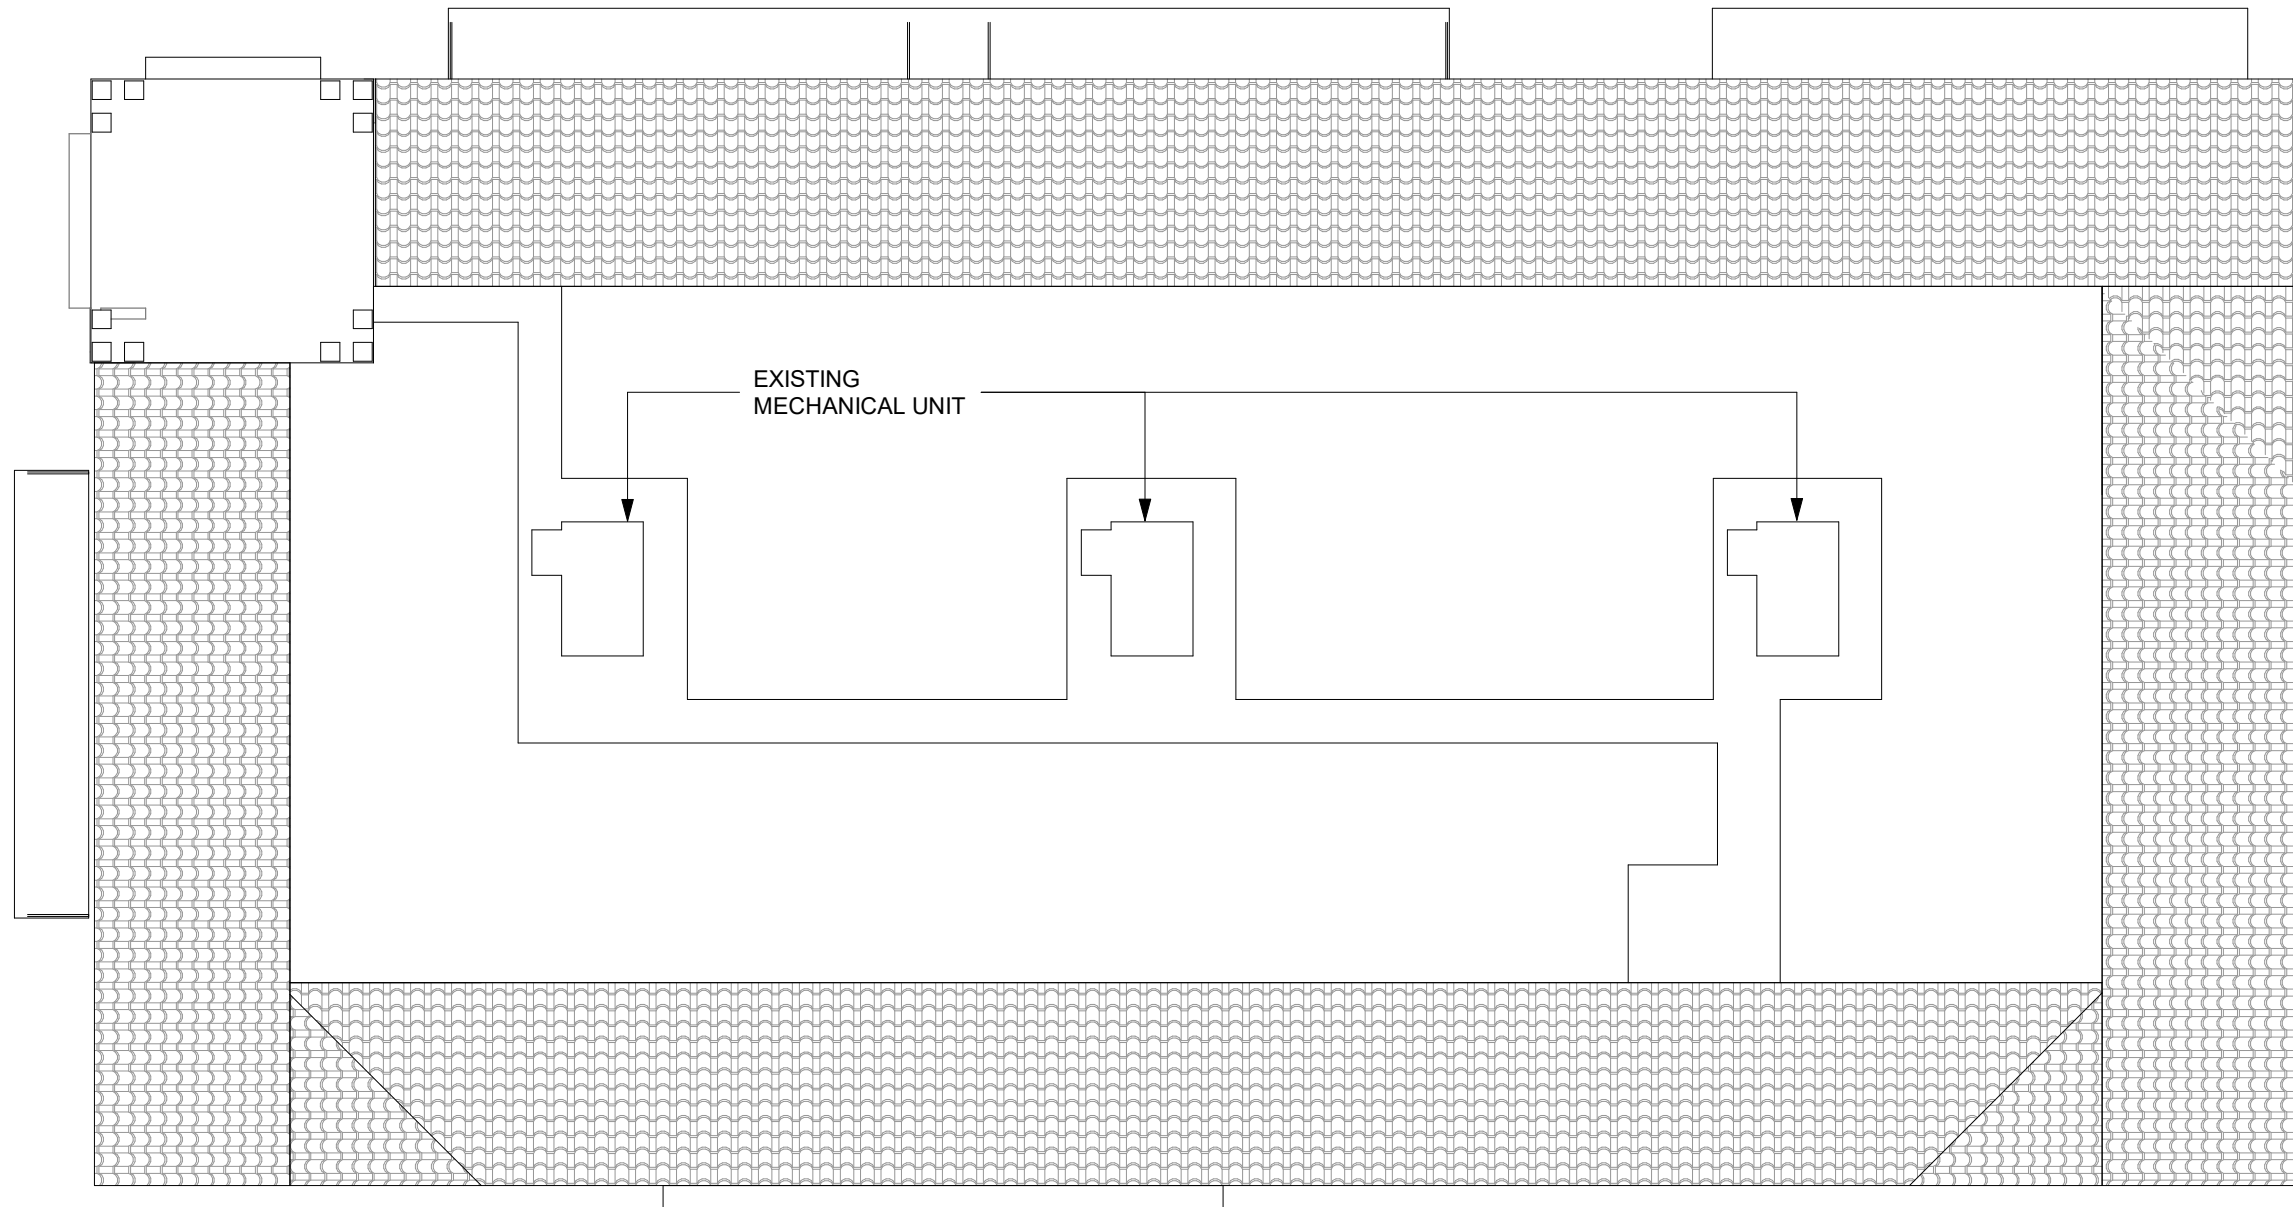

1 ROOF
1/8" = 1'-0"

ROOF PLAN

DD-3.0




LOS ALTOS

4756 EL CAMINO REAL
LOS ALTOS, CA 94022

ARCHITECTURE
INNOVATION & DESIGN
IN ARCHITECTURE, Inc.
218 The Promenade North
Long Beach, CA 90802
www.idaexperience.com

kindbody

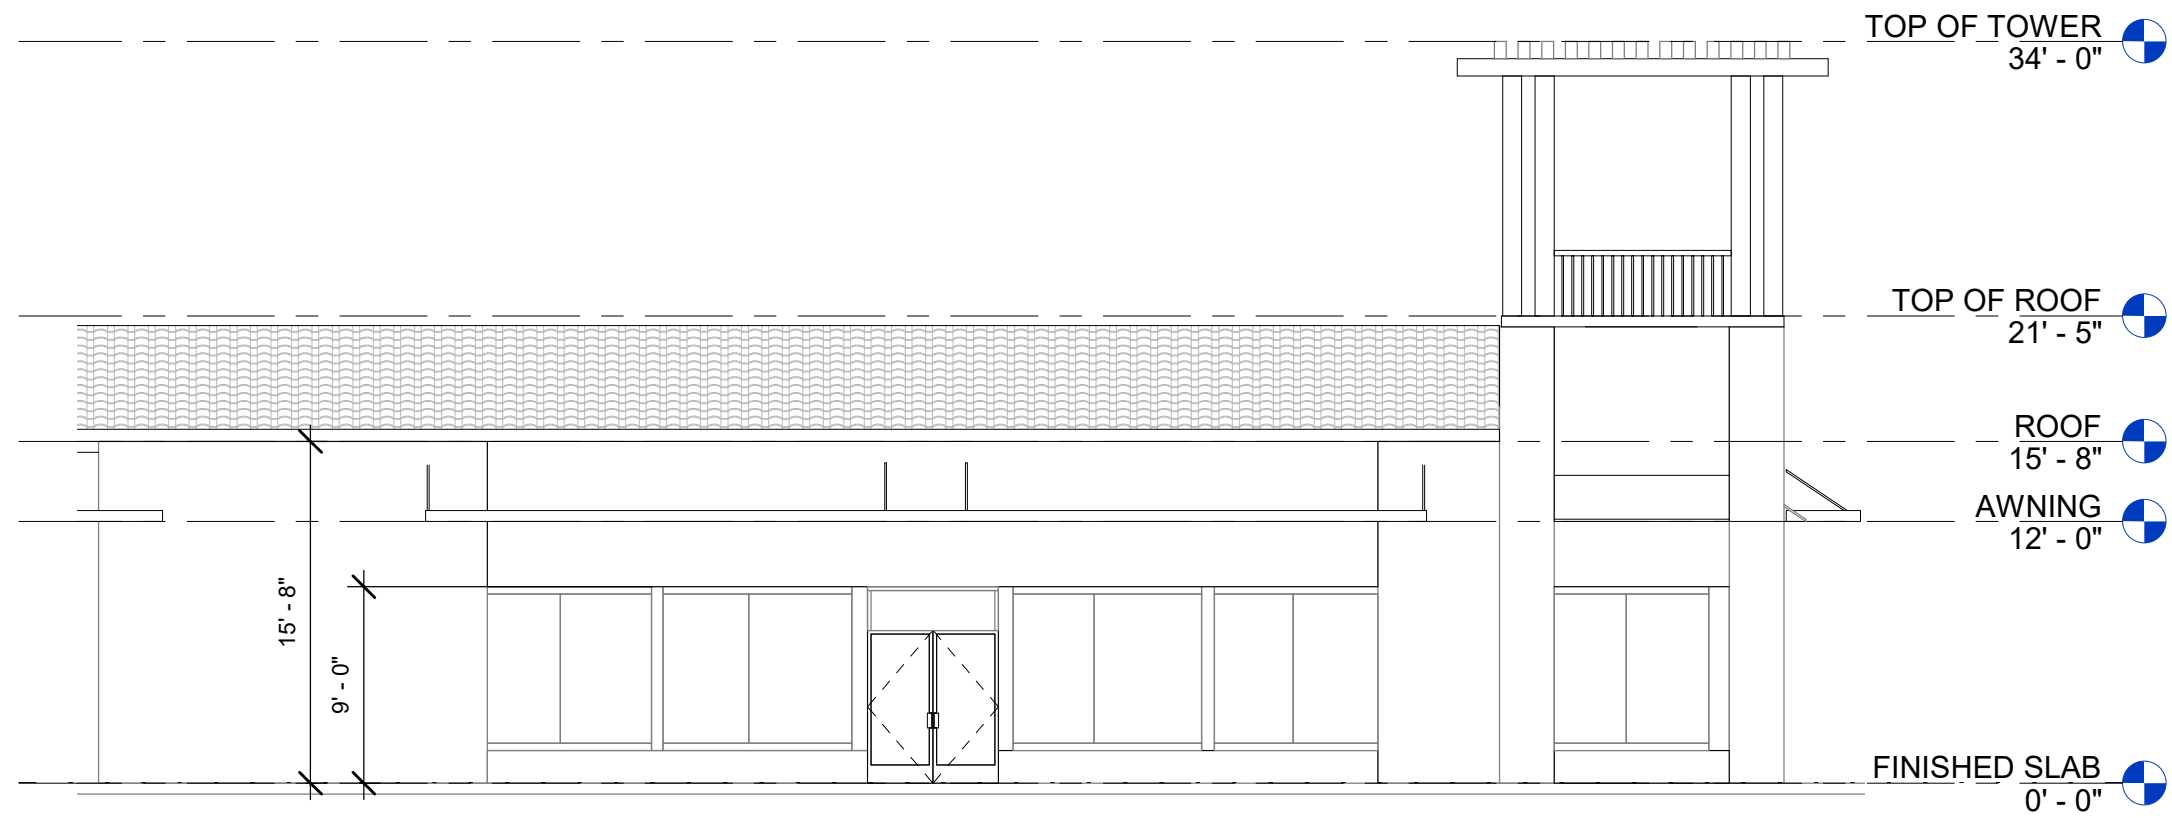

1 EXTERIOR ELEVATION A
1/8" = 1'-0"




LOS ALTOS
4756 EL CAMINO REAL
LOS ALTOS, CA 94022

EXTERIOR ELEVATIONS

DD-4.0



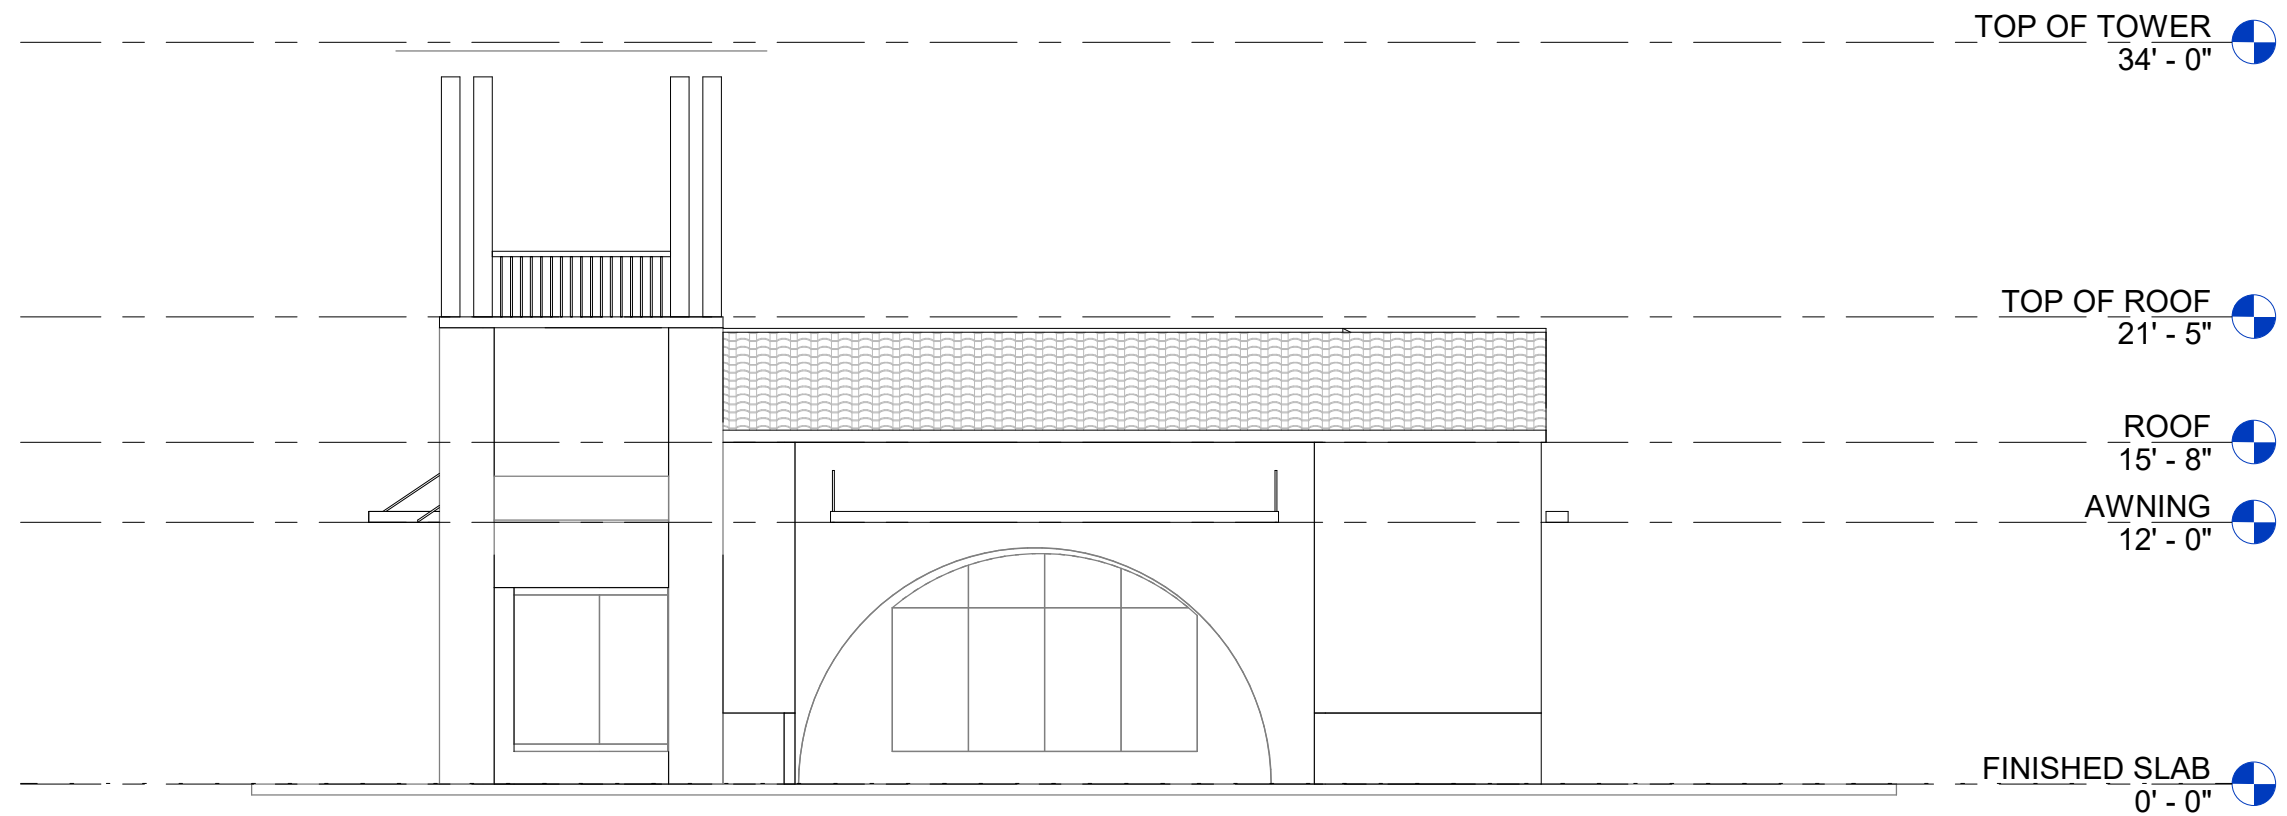

1 EXTERIOR ELEVATION B
1/8" = 1'-0"



LOS ALTOS


4756 EL CAMINO REAL
LOS ALTOS, CA 94022

INNOVATION & DESIGN
ARCHITECTURE, Inc.
218 The Promenade North
Long Beach, CA 90802
www.idaexperience.com

EXTERIOR ELEVATIONS

DD-4.1

kindbody

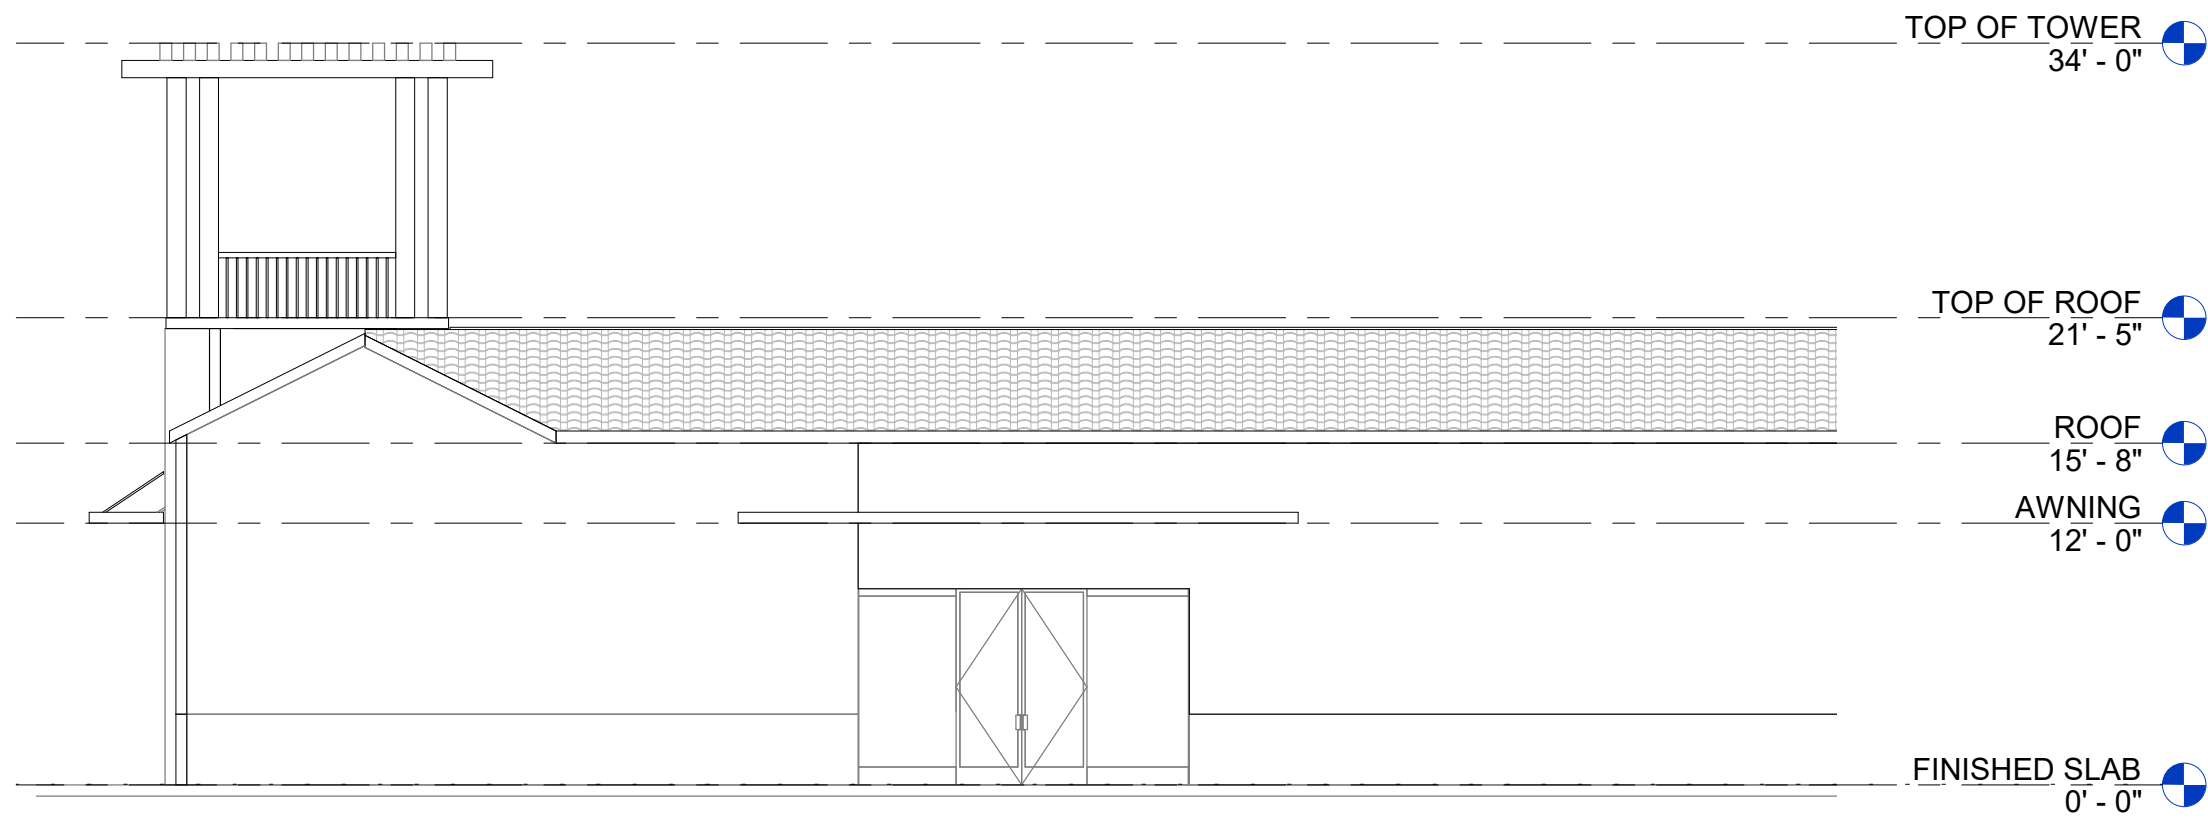

1 EXTERIOR ELEVATION C
1/8" = 1'-0"



LOS ALTOS

4756 EL CAMINO REAL
LOS ALTOS, CA 94022

ARCHITECTURE
INNOVATION & DESIGN
ARCHITECTURE, Inc.
218 The Promenade North
Long Beach, CA 90802
www.idaexperience.com

EXTERIOR ELEVATIONS

DD-4.2

kindbody