



DATE: August 26, 2020

AGENDA ITEM # 6

TO: Complete Streets Commission

FROM: Jaime O. Rodriguez, Interim Staff Liaison

SUBJECT: STOP Sign Installation on SB Grant Rd at Homestead Rd Median Island

RECOMMENDATION:

Informational Item Only. Receive update on the City’s plan to install a new STOP sign at the median island of the Homestead Rd & Grant Rd intersection.

INTRODUCTION

The Homestead Rd – Safe Routes to School Planning Study (Vineyard Drive to Homestead High School) includes a proposal to install a new STOP sign to control the southbound left turn movement from Grant Rd to eastbound Homestead Rd. This new stop control was well received by the community, commission, and council as part of the Safe Routes to School planning effort. The City receives resident requests for improvements related to this movement and the City is expediting installation of the stop sign and an adjacent bicycle lane within the median island space in response to the community request.

BACKGROUND

The City regularly receives requests from residents for roadway operations improvements. Normally the Complete Streets Commission only sees improvements related to STOP sign installations or bicycle and pedestrian specific improvements.

The proposed STOP sign improvement is being presented to the commission in efforts to provide a public forum for interested residents to express concerns or show support for the improvements prior to installation.

DISCUSSION


The recommend improvements at the Homestead Rd & Grant Rd intersection include the following, also illustrated in Figure 1:

- STOP sign to control southbound left turn traffic from Grant Rd turning onto eastbound Homestead Rd (towards Trader Joe’s). The STOP sign will be located within the currently uncontrolled median island
- Green Bike Lane adjacent to the STOP sign within the median island area
- Greenback Sharrows on Grant Rd

DRAFT


Los Altos Work Order
Homestead Rd & Grant Rd - STOP Sign Installation

DRAFT

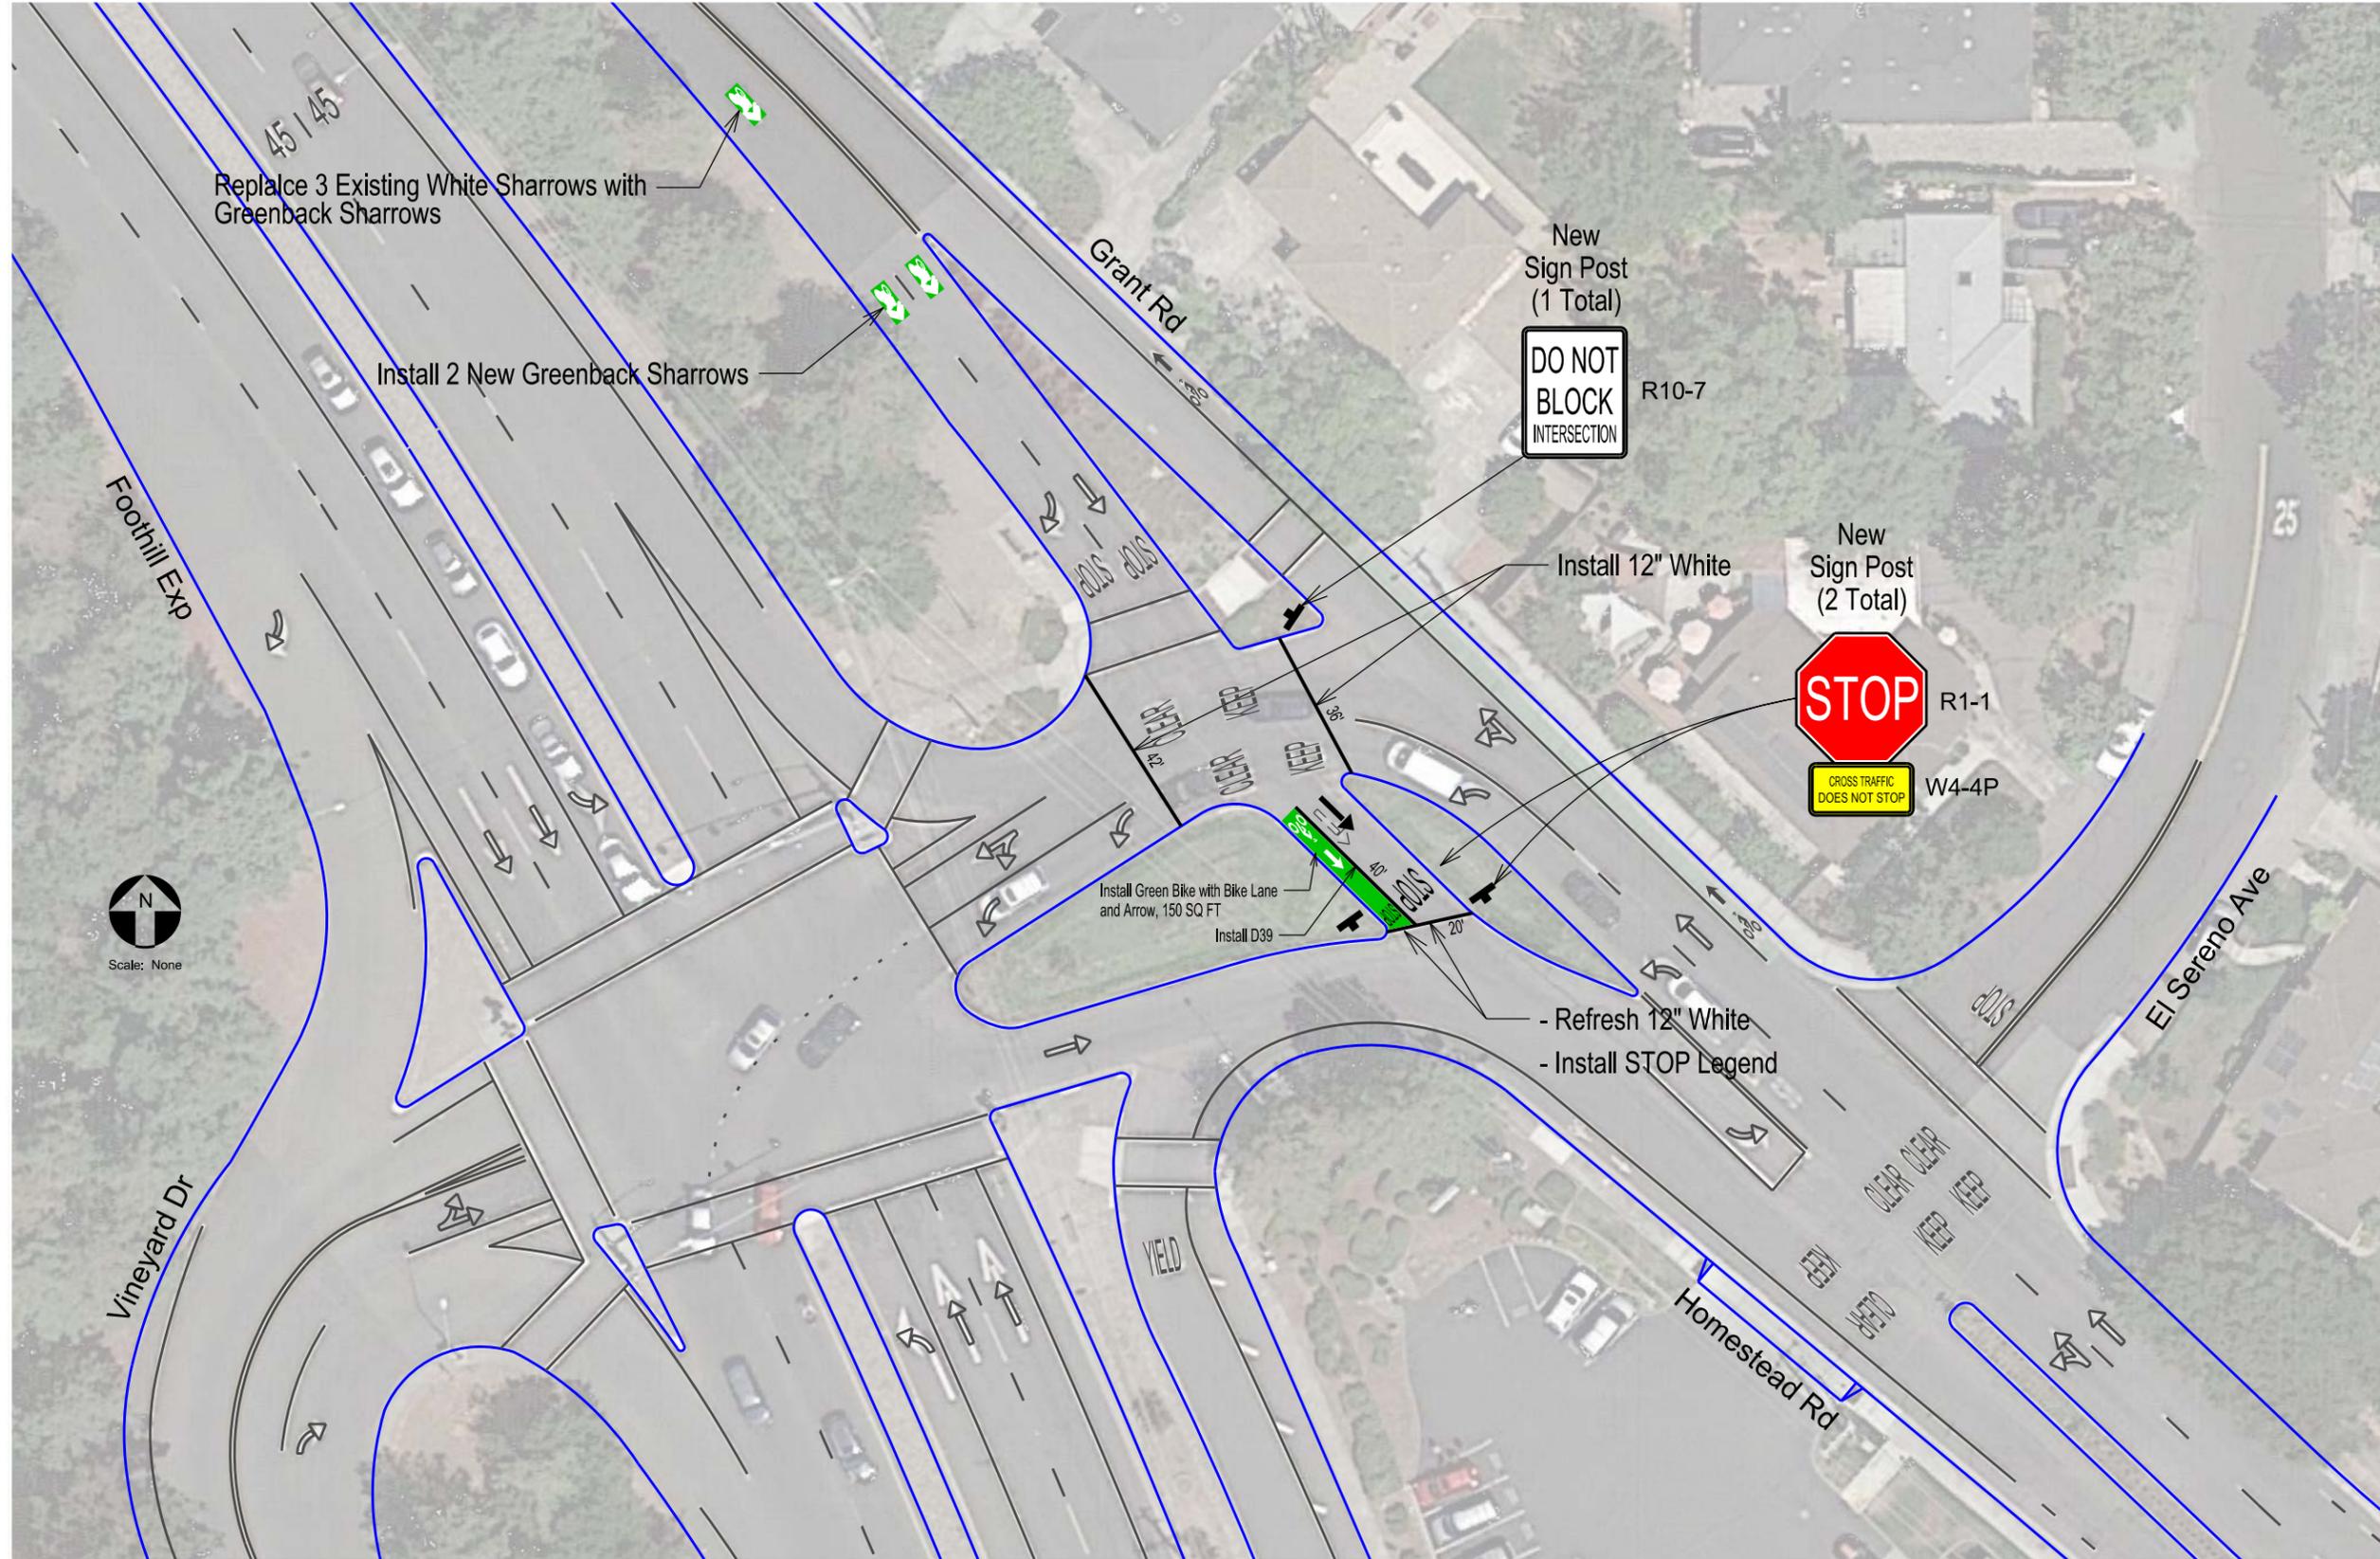

PROJECT NO.	
SCALE:	
SHEET NO.	1 OF 1
DRAWN BY:	J. RODRIGUEZ
REVIEWED BY:	CITY OF LOS ALTOS
APPROVED BY:	CITY OF LOS ALTOS

CITY OF LOS ALTOS
PUBLIC WORKS
WORK ORDER
HOMESTEAD RD & GRANT RD
STOP SIGN INSTALLATION

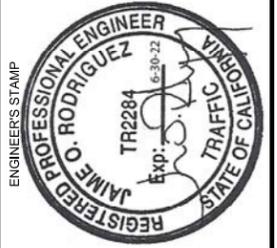

NO.	REVISIONS	DESCRIPTION	DATE	

Traffic Patterns
 P.O. Box 25
 Danville, CA 94526
 O: (408) 916-8141
 www.trafficpatterns.net
 Info@trafficpatterns.net