


ATTACHMENT D

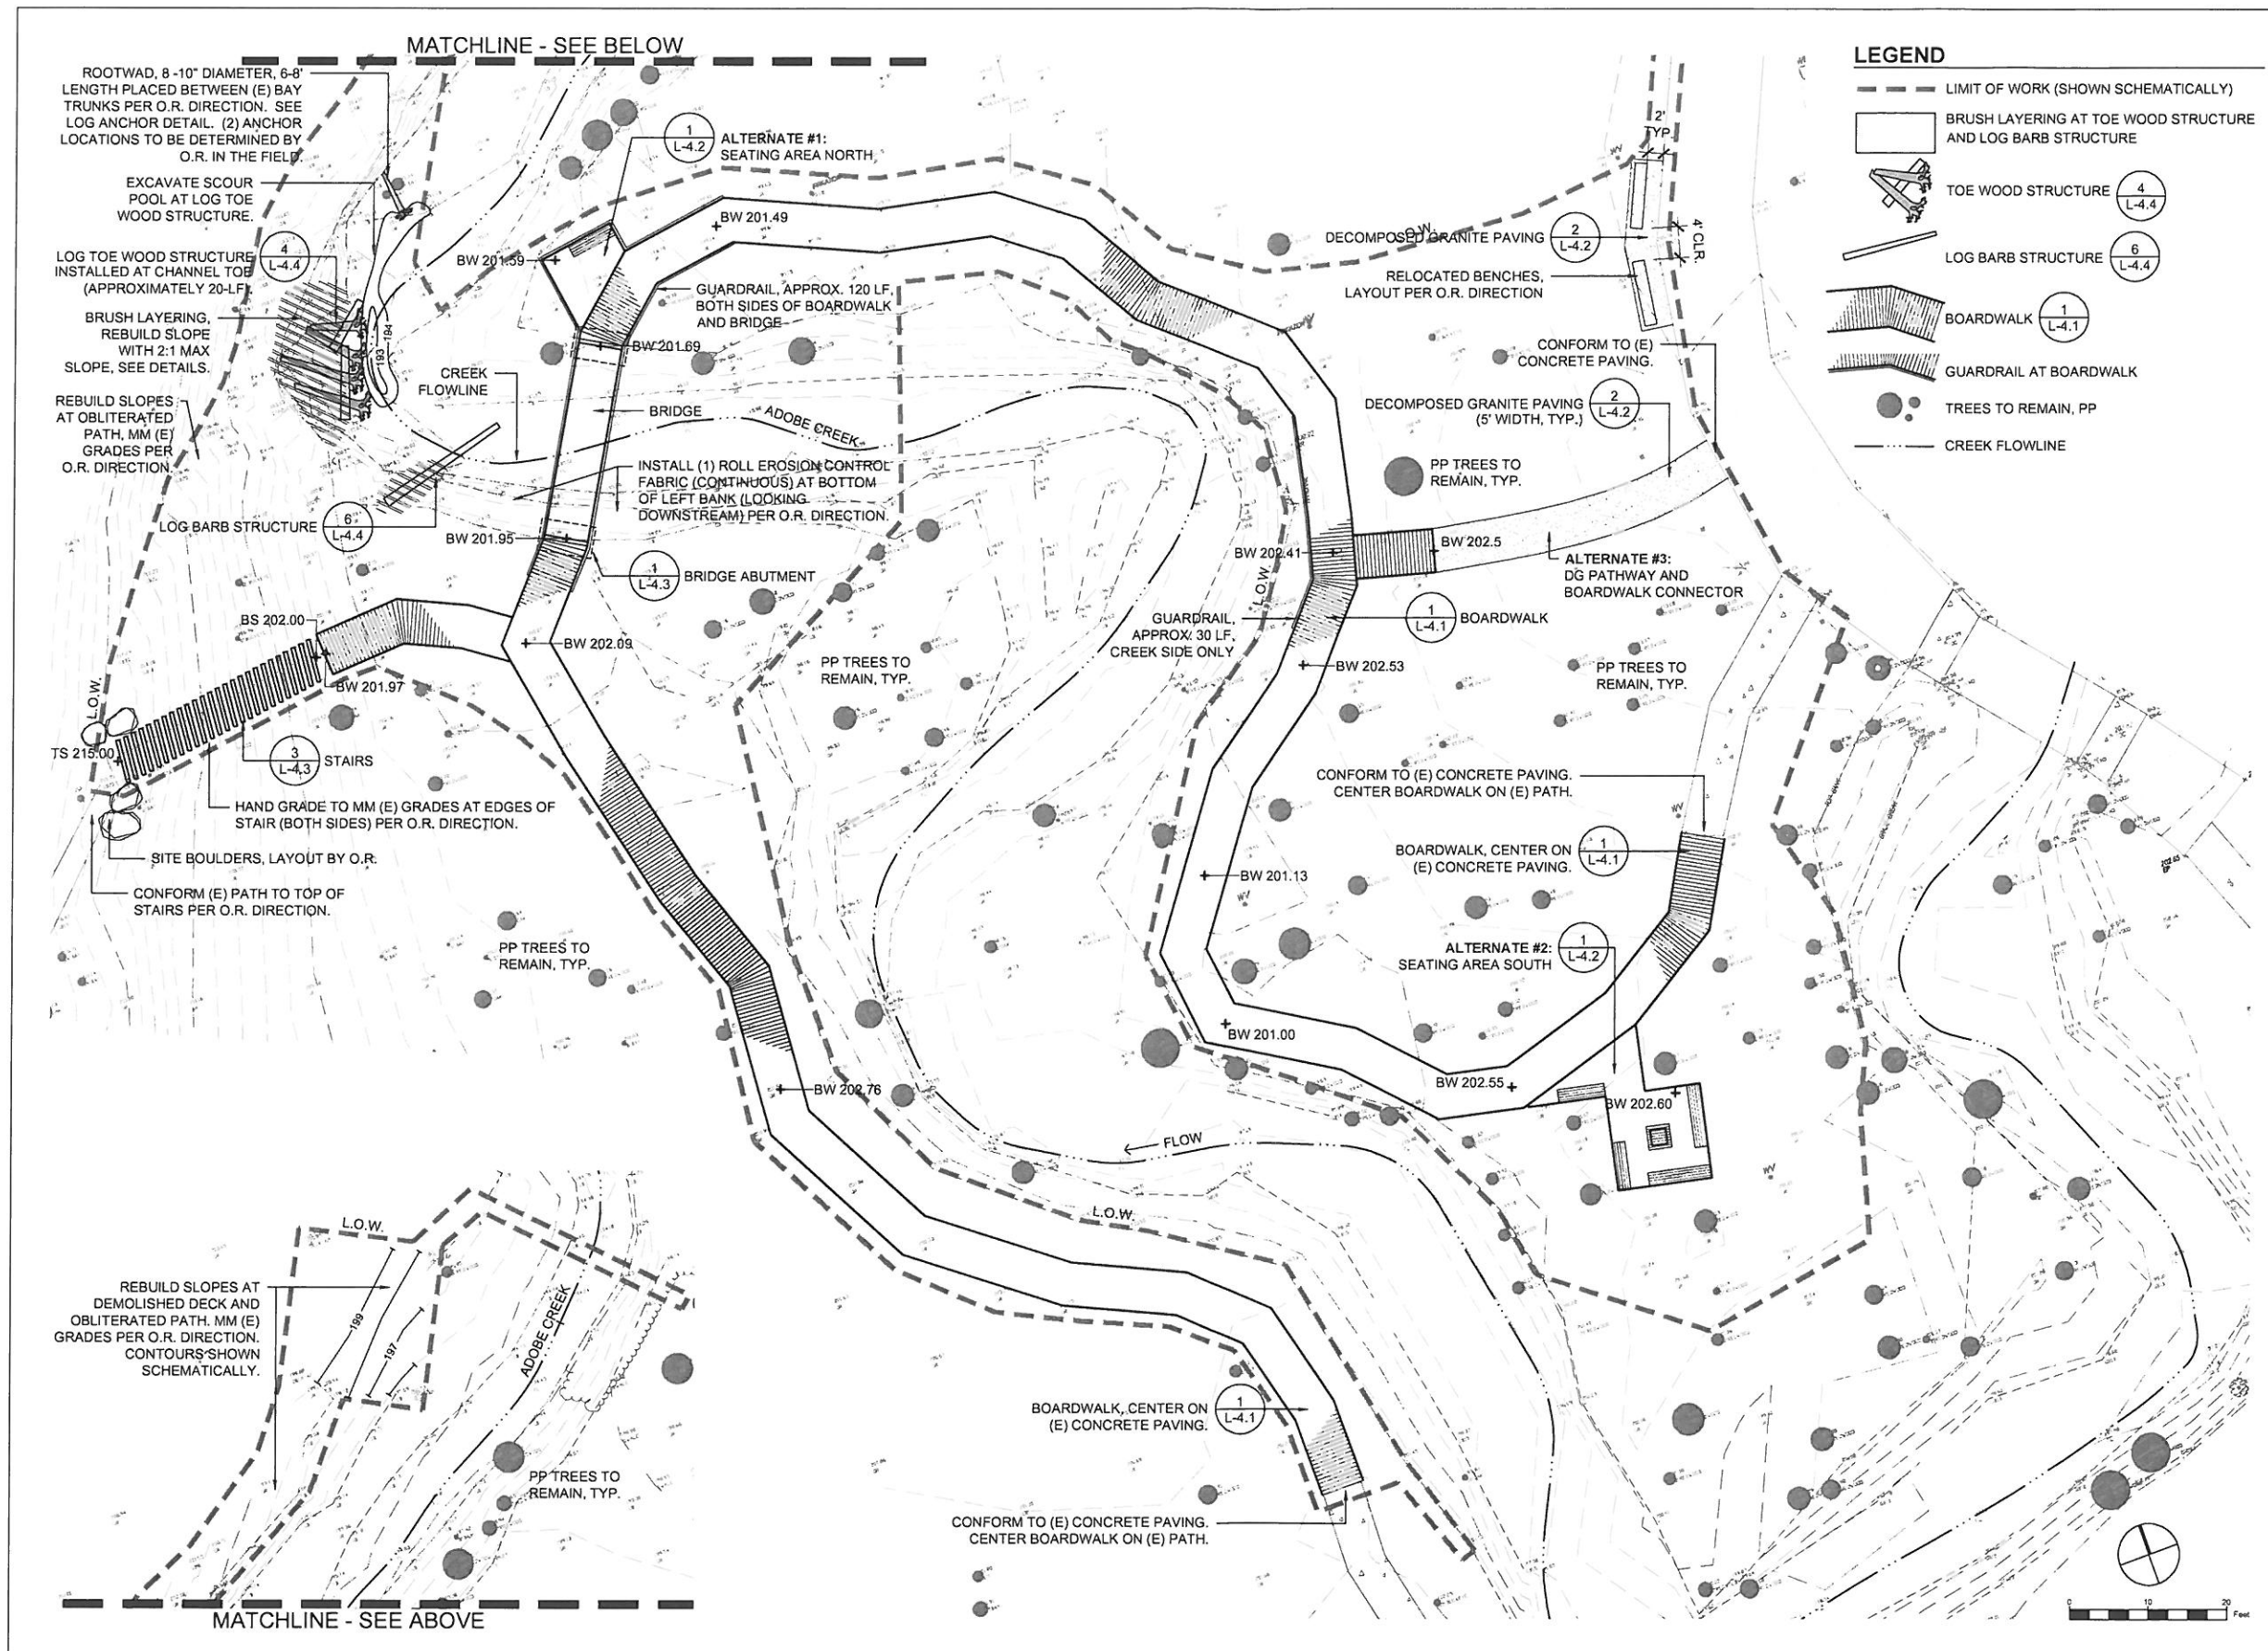

LEGEND

- LIMIT OF WORK (SHOWN SCHEMATICALLY)
- BRUSH LAYERING AT TOE WOOD STRUCTURE AND LOG BARB STRUCTURE
- TOE WOOD STRUCTURE (4 L-4.4)
- LOG BARB STRUCTURE (6 L-4.4)
- BOARDWALK (1 L-4.1)
- GUARDRAIL AT BOARDWALK
- TREES TO REMAIN, PP
- CREEK FLOWLINE

REVISIONS	
DATE	DESCRIPTION

ADOBE CREEK AT REDWOOD GROVE NATURE PRESERVE BANK STABILIZATION AND BOARDWALKS

75% CD'S

Restoration Design Group, LLC
2612 Eighth Street, Suite B
Berkeley, CA 94710
T 510.644.2798 F 510.644.2799
www.restorationdesigngroup.com

DESIGN BY	ES
DRAWN BY	ES / PR
CHECKED BY	BB
SCALE	1" = 10'-0"
DATE	NOVEMBER 26, 2014

LAYOUT AND GRADING

SHEET

L-2.1

PLOTTED ON: 11/26/14