
TREE LEGEND



ACER MACROPHYLLUM (BIGLEAF MAPLE) 72" BOX



CARPINUS BETULUS 'FASTIGIATA' (HORNBEAM) 48" BOX

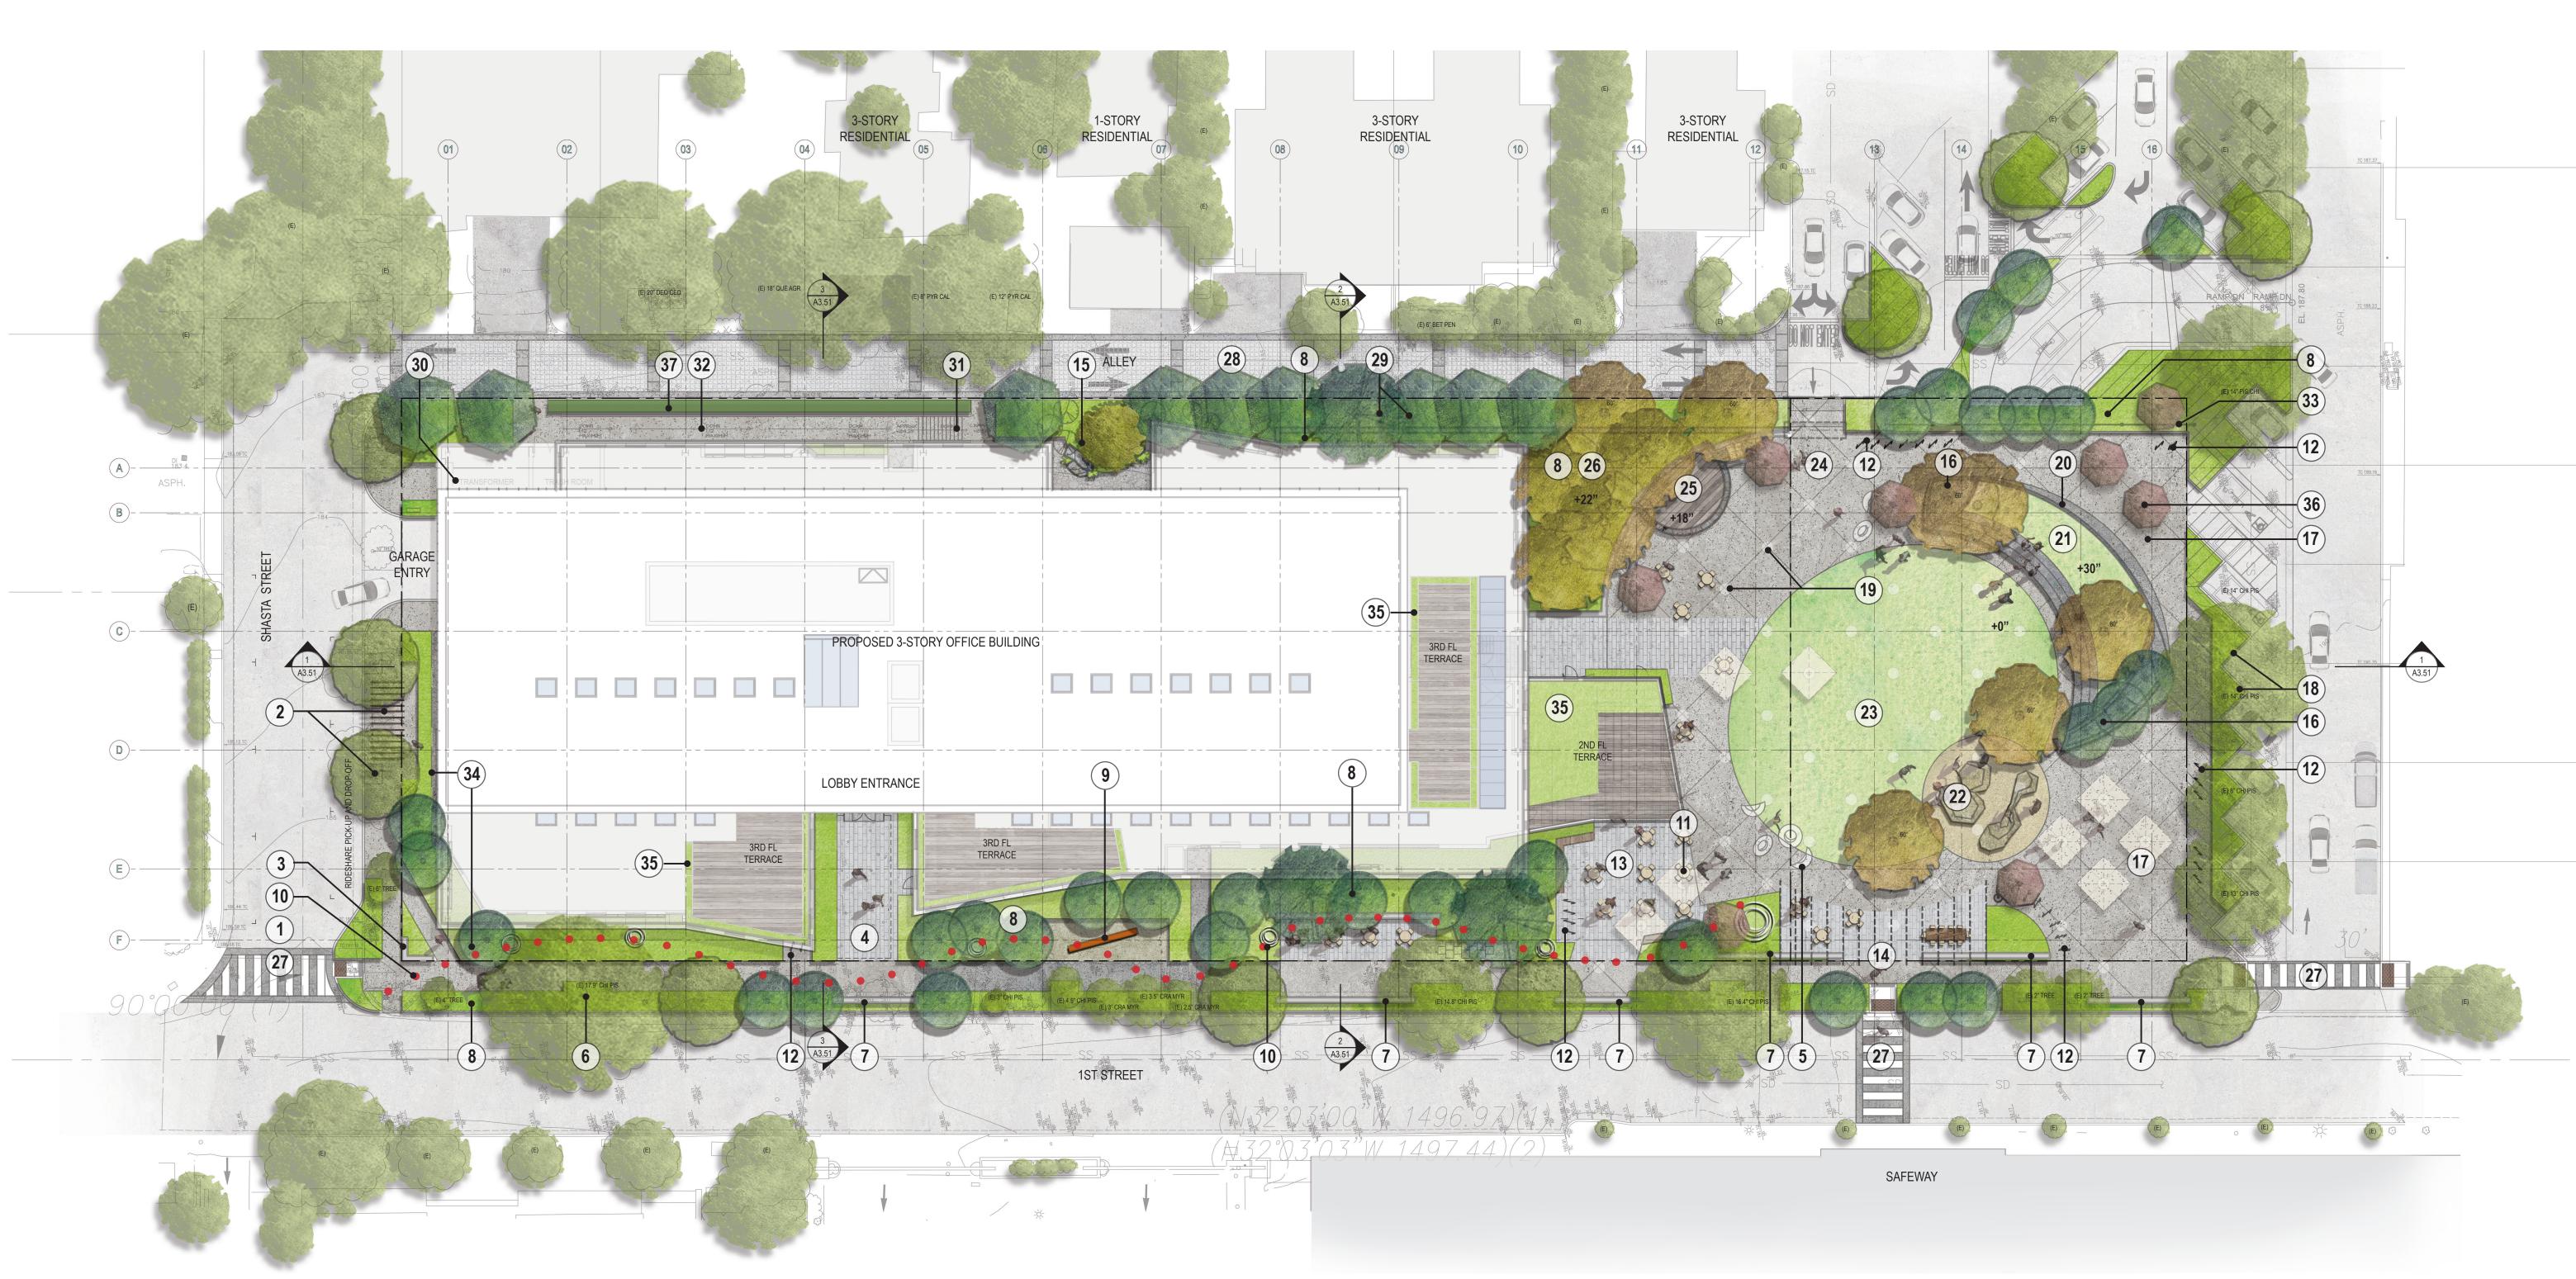

KEY NOTES

- (**1**) PROJECT WIDE CURB IMPROVEMENTS: NEW RIDE SHARE AND PARKING; NEW CURB AND GUTTER LAYOUT
- (2) NEW STREET TREES AND COVERED SEATING • PISTACIA CHINENSIS (CHINESE PISTACHE)
- **3** LOW WALL WITH DIRECTIONAL SIGNAGE AND ADDRESS
- (**4**) NEW 'BUILDING BLOCK' PAVING
- **5**) APRICOT SCULPTURES
- 6 ALL EXISTING TREES TO REMAIN TO BE PROTECTED IN PLACE WITH 6-FT HIGH CHAINLINK FENCING. MAINTAIN IRRIGATION TO (10) PUBLIC ART PATH TREES THROUGHOUT CONSTRUCTION. REFER TO CIVIL PLAN.
- (**7**) GRANITE WALLS (16-24 INCHES HIGH)
- $(\mathbf{8})$ bioswale planter with understory PLANTING MIX (1 AND 5-GALLON), AUTOMATIC IRRIGATION, AND A 3-INCH LAYER OF WOOD CHIP MULCH. REFER TO CIVIL PLANS FOR **BIOSWALE IMPROVEMENTS INCLUDING** GRADING, DRAINAGE, AND SOIL MIX. AQUILEGIA FORMOSA (WESTERN
- COLUMBINE)
- CAREX SPP (SEDGE) IRIS DOUGLASIANA (PACIFIC COAST IRIS)
- JUNCUS PATENS (CALIFORNIA GRAY RUSH) RIBES VIBURNIFOLIUM (EVERGREEN CURRANT)
- **9** GIANT TEETER TOTTER

- $(\mathbf{11})$ outdoor seating
- (**12**) BIKE PARKING AND CHARGING STATION (SOME LOCATIONS TO INCLUDE BICYCLE REPAIR STAND)



GINKGO BILOBA 'FAIRMOUNT' (GINKGO) 48" OR 60" BOX

LAGERSTROEMIA INDICA (CRAPE MYRTLE) 48" BOX



LAURUS NOBILIS 'SARATOGA' (SARATOGA LAUREL) 60" BOX



PISTACIA CHINENSIS (CHINESE PISTACHE) 48" BOX

(**13**) OPENING 'POP' - CONVERGENCE PLAZA WITH SEATING, ART WALK, LIGHT WELLS, AND PEDESTRIAN ACCESS

(**14**) FIRST STREET GREEN 'BLOOM' ENTRY TRELLIS WITH SEATING, ART WALLS, AND PLANTED EDGES

(**15**) VIEWING COURTYARD: TREES WITH PLANTING, BOULDERS, AND PEBBLES WITH STEEL HEADER

(**16**) RAISED PLANTER

17) FLEXIBLE OPEN SPACE; OPEN PLAY AREA FOR GAMES SUCH AS PING PONG, TWISTER, JENGA, AND KER PLUNK; ROOM FOR TEMPORARY ARTS/CRAFTS BOOTHS

18) EXISTING TREES WITH NEW CONCRETE CURB EDGE AND UNDERSTORY PLANTING

(**19**) IMPRINT OF ORCHARD: LOCATIONS OF UMBRELLA SLEEVES, TREES, SPECIAL LIGHTING, AND/OR LIGHT WELLS

- (**20**) 'MYCORRHIZAL FUNGI' SCREEN TO PARKING BELOW - VENTILATION/LIGHT WELL
- (21) CONCRETE TERRACE AND RAISED GRASSY
- OUTCROP
- $(\mathbf{22})$ 'SOIL CLODS' CLIMBING AND PLAY AREA
- $(\mathbf{23})$ CENTRAL LAWN
- $(\mathbf{24})$ plaza 7 entry way trellis and fence
- (25) STAGE WITH BACKDROP
- (**26**) UPRIGHT DECIDUOUS TREES GINKGO BILOBA (GINKGO)
- (27) NEW CROSSWALK CITY OF LOS ALTOS STANDARD DESIGN
- **28** NEW DECORATIVE ALLEY PAVING (CONCRETE PAVERS AND CONCRETE BANDS)
- (29) ALLEY WITH UPRIGHT DECIDUOUS AND EVERGREEN TREES AND RICH UNDERSTORY PLANTINGS (1, 5 AND 15-GALLON), AUTOMATIC IRRIGATION, AND A 3-INCH LAYER OF WOOD CHIP MULCH.
- ANEMONE JAPONICA (JAPANESE ANEMONE) ARCTOSTAPHYLOS SPP (MANZANITA) • CARPINUS BETULUS (HORNBEAM) CORNUS SPP (DOGWOOD)
- IRIS DOUGLASIANA (PACIFIC COAST IRIS
- LAURUS NOBILIS 'SARATOGA' (BAY LAUREL) MYRICA CALIFORNICA (PACIFIC WAX
- MYRTLE) PHILADELPHUS LEWISII (MOCK ORANGE)
- PITTOSPORUM TENUIFOLIUM
- (PITTOSPORUM) RIBES SANGUINEUM (RED FLOWERING CURRANT)
- RIBES VIBURNIFOLIUM (EVERGREEN CURRANT)
- RUBUS PENTALOBUS (BRAMBLE)
- WOODWARDIA FIMBRIATA (GIANT CHAIN FERN)

- (30) BUILDING SUPPORT (ELECTRICAL, MECHANICAL EQUIPMENT, AND TRASH STORAGE)
- HANDRAILS
- (**31**) CONCRETE STAIRS WITH GUARDRAILS AND
- (32) CONCRETE RAMP WITH GUARDRAILS AND HANDRAILS
- (**33**) LOW WOOD FENCE



 $(\mathbf{34})$ understory planting Mix (1, 5 and 15-GALLON), AUTOMATIC IRRIGATION, AND A 3-INCH LAYER OF WOOD CHIP MULCH. ANEMONE JAPONICA (JAPANESE ANEMONE) ARCTOSTAPHYLOS SPP (MANZANITA) CALAMAGROSTIS X ACUTIFLORA 'KARL FOERSTER' (FEATHER REED GRASS) CEANOTHUS SPP (CALIFORNIA LILAC) CHONDROPETALUM TECTORUM (CAPE RUSH) DENDROMECON RIGIDA (BUSH POPPY) ECHINACEA PURPUREA (PURPLE CONEFLOWER)

- ESCHSCHOLZIA CALIFORNICA (CALIFORNIA
- POPPY) FREMONTODENDRON CALIFORNICUM
- (FLANNEL BUSH)
- HEUCHERA MAXIMA (CORAL BELLS) MISCANTHUS SPP (SILVERGRASS)
- RIBES SPP (CURRANT) RUDBECKIA SPP (BLACK-EYED SUSAN)
- SALVIA SPP (SAGE)
- (35) ROOFTOP TERRACE PLANTING
- (**36**) FLOWERING DECIDUOUS TREES • PRUNUS SERRULATA 'KWANZAN' (FLOWERING CHERRY)
- (**37**) PLANTED HEDGE SCREEN

PROPOSED TREE PLANTING LIST:

- ACER MACROPHYLLUM (BIGLEAF MAPLE) CARPINUS BETULUS 'FASTIGIATA' (HORNBEAM)
- GINKGO BILOBA 'FAIRMOUNT' (GINKGO)
- GINKGO BILOBA 'FAIRMOUNT' (GINKGO)
- LAGERSTROEMIA INDICA (CRAPE MYRTLE)
- LAURUS NOBILIS 'SARATOGA' (SARATOGA LAUREL) (10) PISTACIA CHINENSIS (CHINESE PISTACHE)
- (8) PRUNUS SERRULATA 'KWANZAN' (FLOWERING CHERRY) 48" BOX 73 TOTAL NEW TREES

38 EXISTING TREES PROPOSED FOR REMOVAL (2" OR SMALLER TREES NOT INCLUDED IN REMOVAL COUNT)

EXISTING REDWOOD TREES TO BE REMOVED. LUMBER FROM TREES TO BE SALVAGED AND REPURPOSED INTO PROJECT (EXACT ELEMENTS TO BE DESIGNED). CONTRACTOR TO COORDINATE REMOVAL, STORAGE, MILLING, AND SALVAGE WITH LUMBERYARD AND LANDSCAPE ARCHITECT (EXISTING REDWOODS TO BE REMOVED ARE NOT SHOWN ON PLAN).

72" BOX

48" BOX

48" BOX

60" BOX

48" BOX

60" BOX

48" BOX

AREA CALCULATIONS (THESE NUMBERS DO NOT INCLUDE AREAS OUTSIDE OF PROPERTY LINES):

BUILDING PROPERTY HARDSCAPE: 8,116 SF SOFTSCAPE: 10,085 SF PLAZA PROPERTY HARDSCAPE: 8,168 SF SOFTSCAPE: 6.319 SF





ARCHITECTURE INTERIORS PLANNING URBAN DESIGN 500 TREAT AVE. #201 SAN FRANCISCO CALIFORNIA 94110

ARCH@EHDD.COM T 415-285-9193 F 415-285-3866

Consultant

JONI L. JANECK & ASSOCIATES

JONI L. JANECKI & ASSOCIATES, INC. 515 SWIFT ST. SANTA CRUZ, CA 95060 PHONE 831.423.6040 | FAX 831.423.6054 EMAIL JLJ@JLJA.COM | WWW.JLJA.COM California Landscape Architect License 3163 Stamp

Printing

50% SCHEMATIC DESIGN 100% SCHEMATIC DESIGN (REVISED) 03.30.2017 PTC PRESUBMITTAL DESIGN REVIEW SUBMITTAL BPAC SUBMITTAL PRC SUBMITTAL


Date 01.10.2017 04.07.2017 06.15.2017 08.29. 2017 09.07.2017

Revisions and Description Date

Scale 1"=20'-0" Drawn by SL EHDD Job Number 16036

Sheet Title

LANDSCAPE PLAN

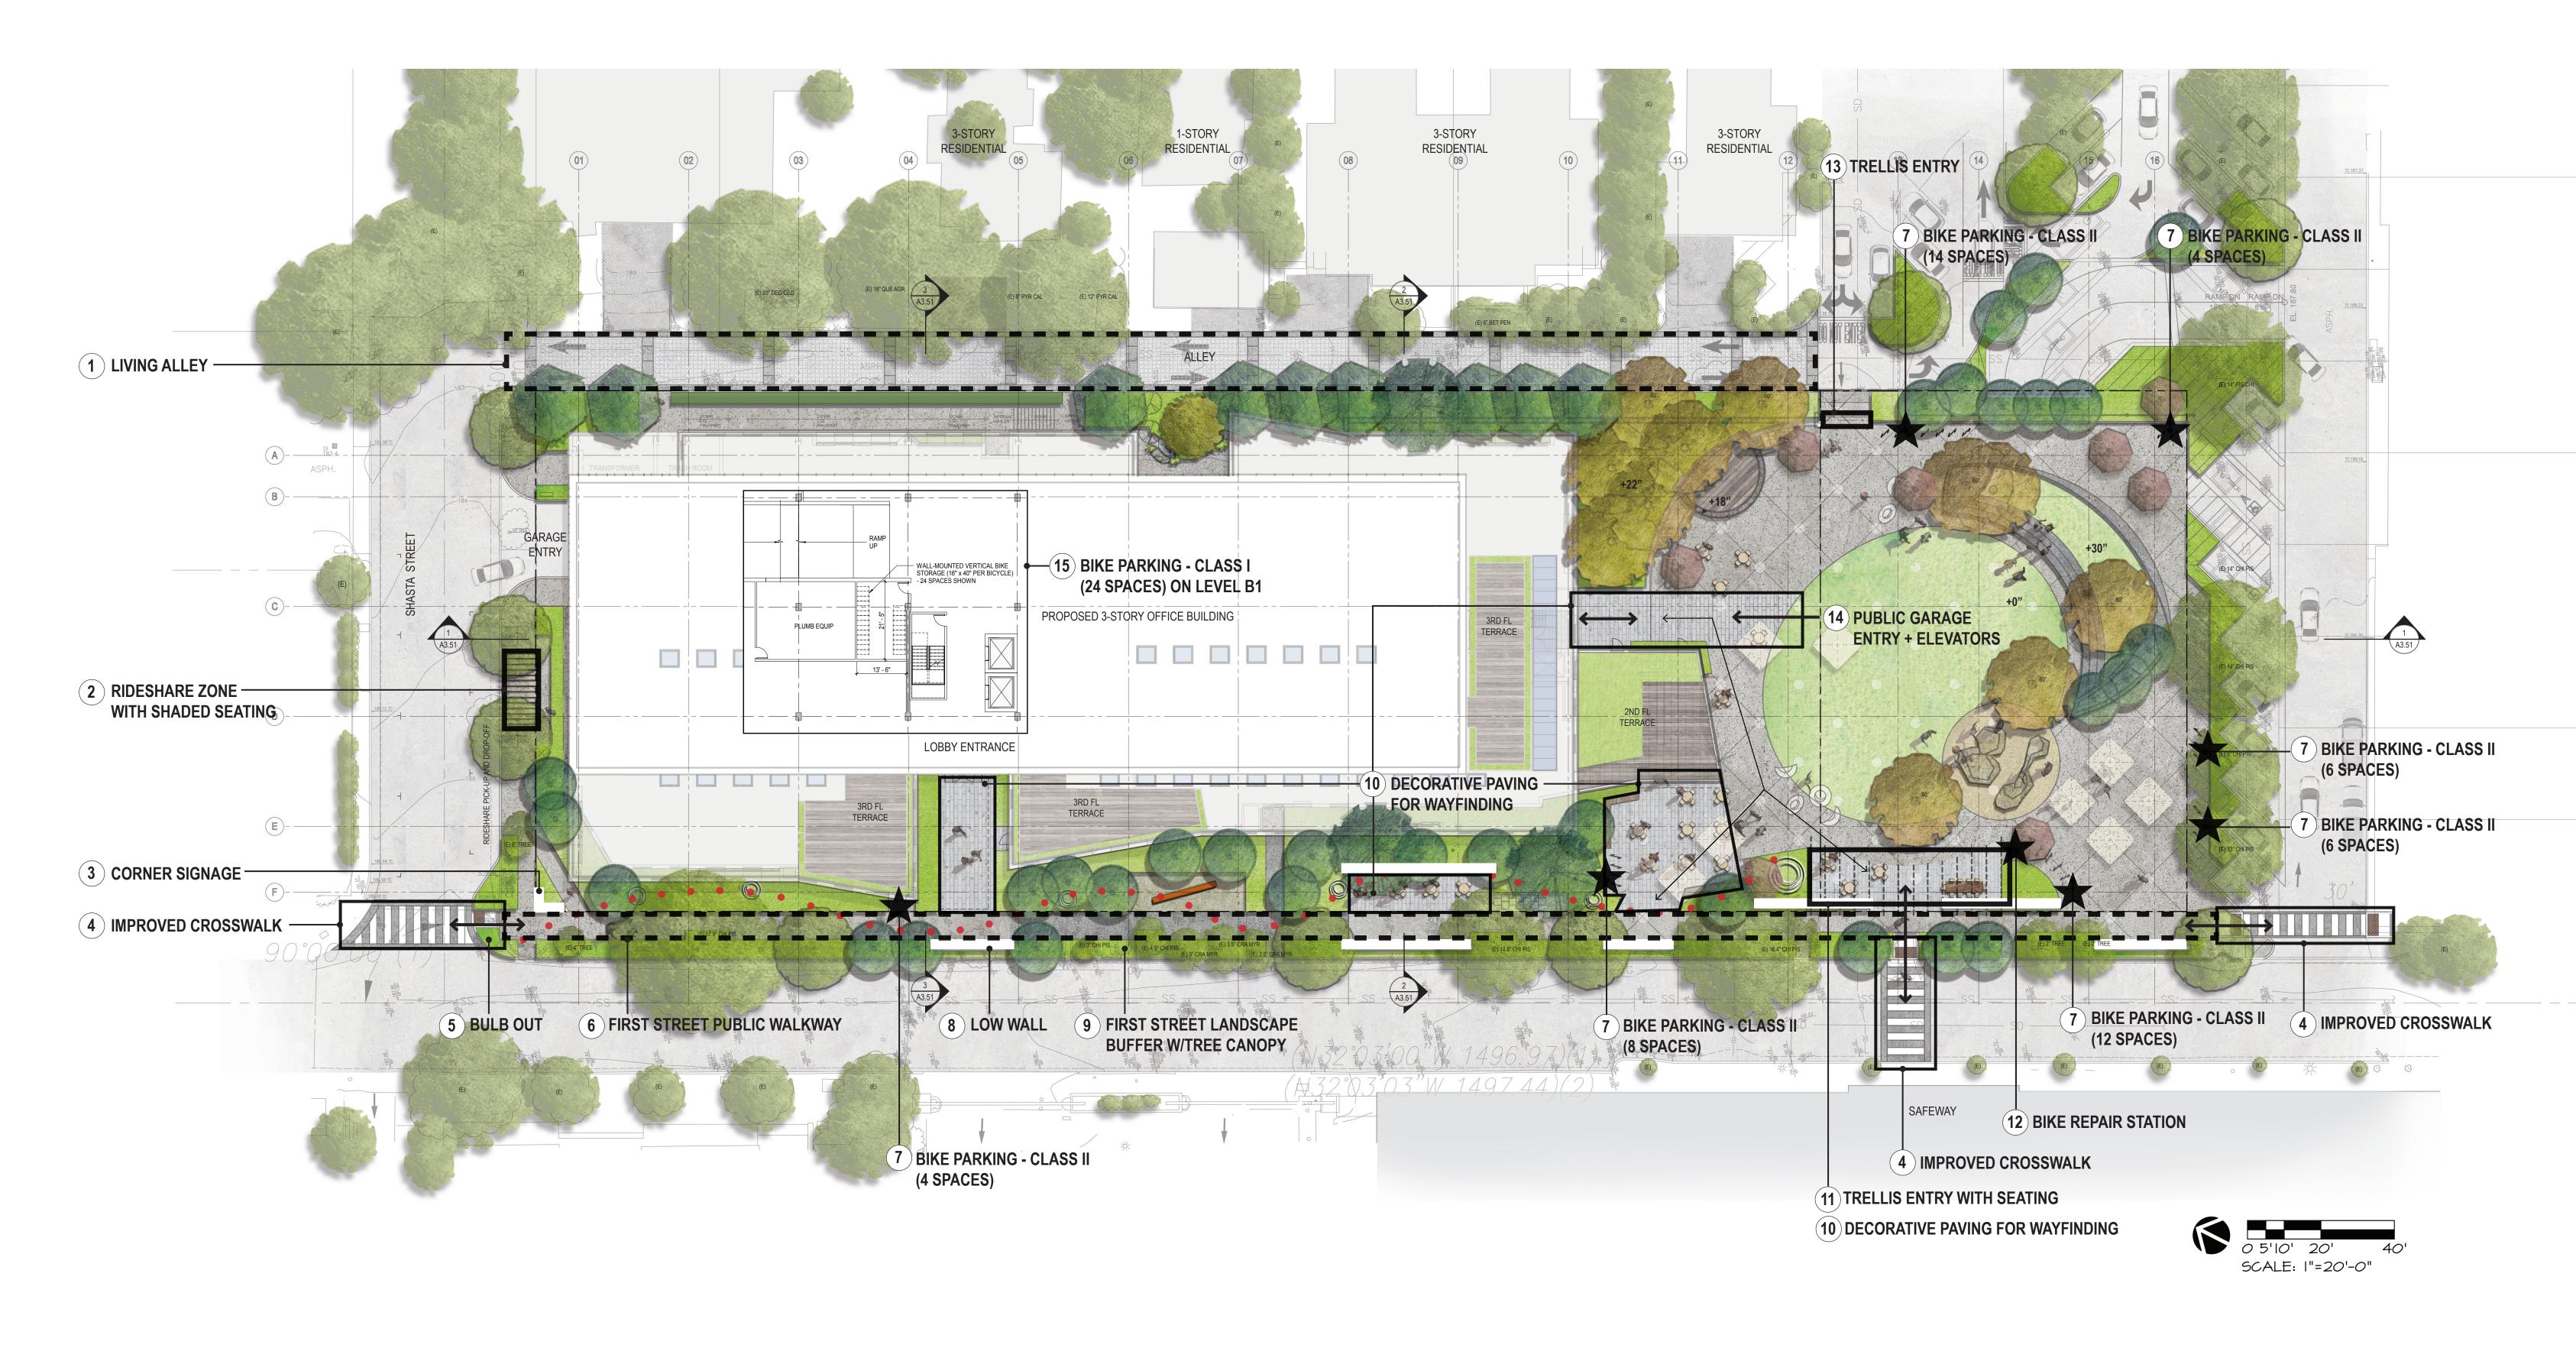

KEY NOTES

(**1**) LIVING ALLEY Paving is scaled down for pedestrian shared use; utilities are undergrounded; planting and trees throughout.


- (2) RIDESHARE ZONE WITH SHADED SEATING Trellis structure with bench seating. There is space (5) BULB OUT for roughly 3 vehicles to temporarily pull over to drop Traffic calming mechanism to protect pedestrians. off and pick up riders.
- **3** CORNER SIGNAGE Low granite wall provides a cornerstone to the Shasta Street/First Street corner for a sense of opening and welcome. The corner provides a place for signage. Visual obstructions are avoided in these areas; landscape elements are kept at a low height so as not to obstruct driver and pedestrian sight lines.
- (4) IMPROVED CROSSWALK Striped crosswalks with detectable warnings located in three locations (Shasta Street crossing, 1st Street crossing at existing crosswalk location, and Plaza 7 drive aisle crossing).
- **6** FIRST STREET PUBLIC WALKWAY A clearly delineated public walkway is consistently paved for wayfinding. The walkway is lined with trees and plantings on both sides given substantial setbacks from the building frontage.
 - (**7**) BIKE PARKING CLASS II Class II bicycle parking spaces as defined by the VTA Bicycle Technical Guidelines are located near building and plaza entrances. The number of spaces exceeds estimated recommendations based on the VTA Bicycle Technical Guidelines.

8 LOW WALL

- 16 to 24-inch high walls along First Street provide wayfinding and pedestrian protection from the street. Low walls also provide seating opportunities and articulate scaled-down spaces along First Street while discouraging unsafe drop-offs.
- 9 FIRST STREET LANDSCAPE BUFFER WITH TREE CANOPY Landscape buffers along First Street separate pedestrians from vehicles. Plantings consist of drought-resistant species and trees.
- (**10**) DECORATIVE PAVING FOR WAYFINDING Special paving creates inviting entries and emphasizes openings. Different paving types lead to different programs.
- (11) TRELLIS ENTRY WITH SEATING The trellis provides a vertical wayfinding element and sense of opening to the public plaza while offering pedestrians and users a place to sit and gather. Seating is proposed here and throughout the site to meet multiple user needs, using durable, quality-crafted, and natural materials such as wood, **15** BIKE PARKING - CLASS I
- (12) BIKE REPAIR STATION A public bike repair station is located near the main entrance of the public plaza near First Street, adjacent to bicycle parking. The station houses tools for basic bike repairs and maintenance for changing bicycle tires, adjusting brakes, etc. The tools are secured with tamper-proof equipment.
 - (**13**) TRELLIS ENTRY

metal, and stone.

- The smaller trellis provides a vertical wayfinding element and is scaled with respect to the residential nature of the alley.
- (**14**) PUBLIC GARAGE ENTRY + ELEVATORS Special paving is used to signal pedestrians to the public garage entry and elevators. The access point is open and adjacent to the cafe for visibility and safety.
- Located on Level B1 adjacent to the main lobby elevators, 24 wall-mounted vertical bike storage spaces are provided for building use. A shower room is also available in the building for office bicycle commuters.

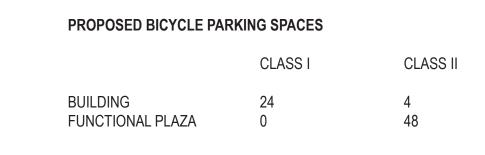





ARCHITECTURE INTERIORS PLANNING URBAN DESIGN 500 TREAT AVE. #201 SAN FRANCISCO CALIFORNIA 94110

ARCH@EHDD.COM T 415-285-9193 F 415-285-3866

Consultant

JONI L. JANECKI & A S S O C I A T E S

JONI L. JANECKI & ASSOCIATES, INC. 515 SWIFT ST. SANTA CRUZ, CA 95060 PHONE 831.423.6040 | FAX 831.423.6054 EMAIL JLJ@JLJA.COM | WWW.JLJA.COM California Landscape Architect License 3163 Stamp

Printing

BPAC SUBMITTAL PRC SUBMITTAL

Date 08.29. 2017 09.07.2017

Revisions and Description Date

Scale 1"=20'-0" Drawn by SL

EHDD Job Number 16036

Sheet Title

BICYCLE AND

PEDESTRIAN AMENITIES

PLAZA MATERIALS




ACKERSTONE PAVERS - LINEAR APPLICATION: DECORATIVE PLAZA PAVING DECORATIVE SCORE JOINTS MIX OF 3 COLORS: 1. CARAMEL 2. PALOMINO

3. MOCHA BROWN



ADJACENT CONCRETE PAVING WITH APPLICATION: DECORATIVE PLAZA PAVING COLOR: DAVIS SANDSTONE

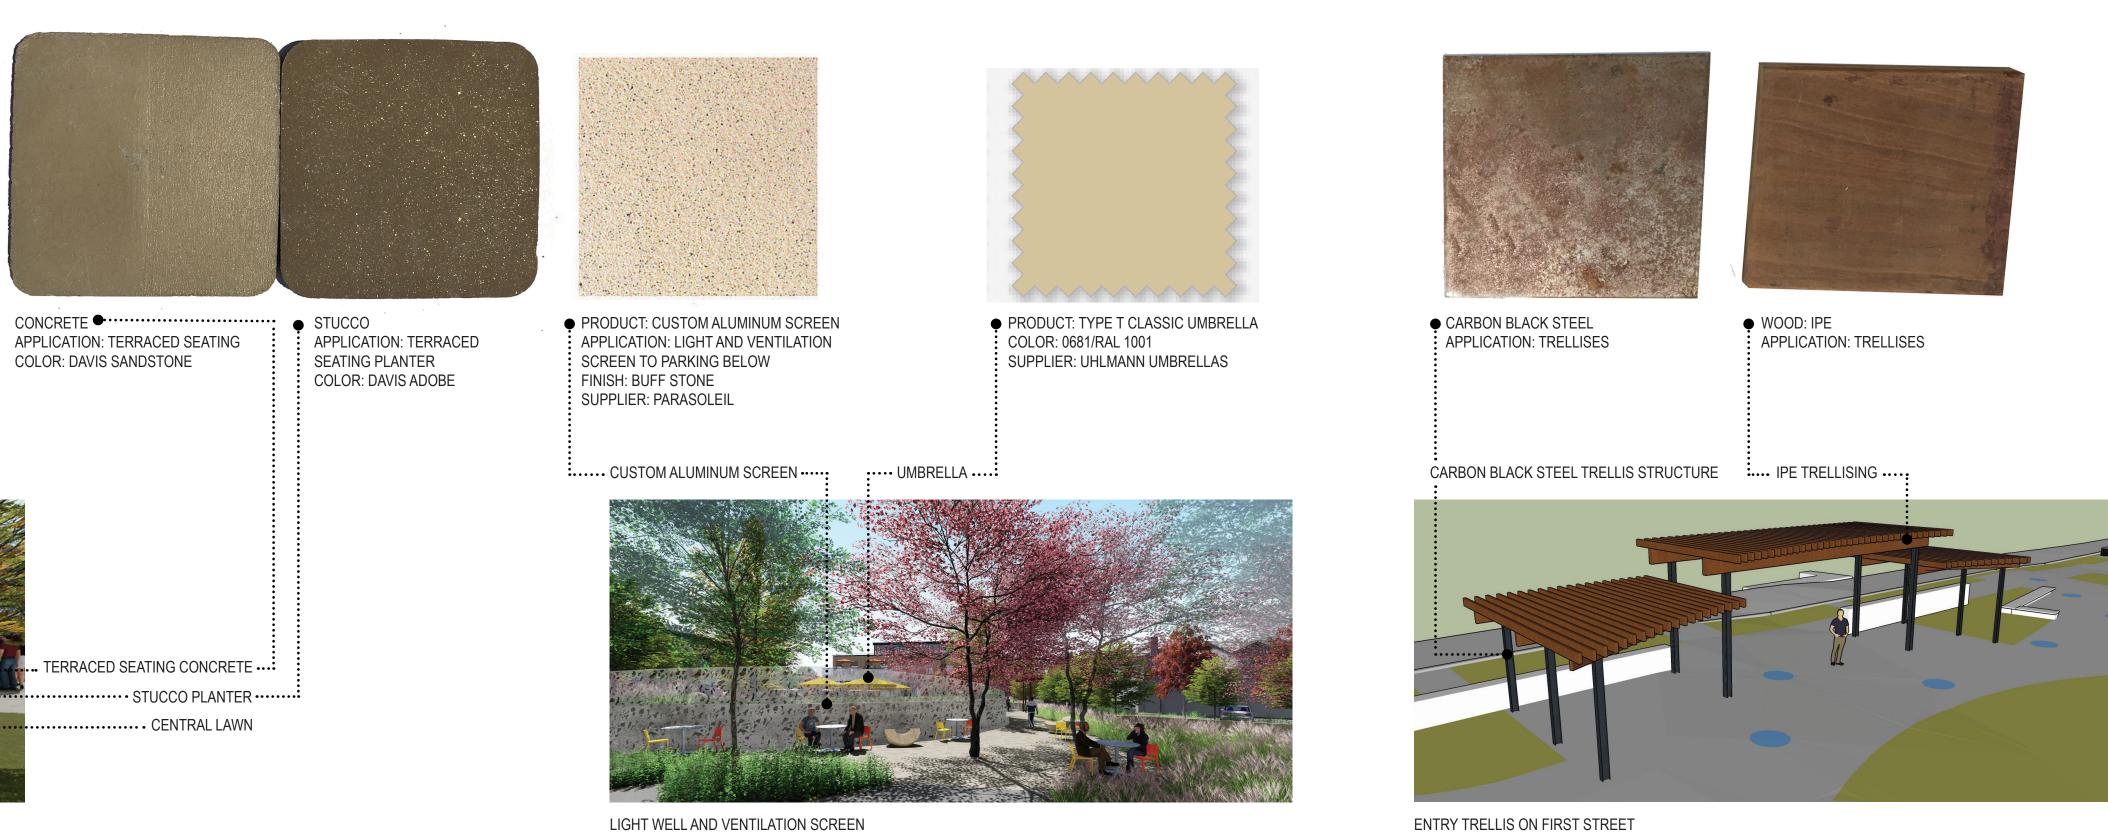




PLAZA SITE FURNISHINGS



PRODUCT: LUXEMBOURG STACKING ARMCHAIRS; LUXEMBOURG STACKING CHAIRS; LUXEMBOURG LOW ARMCHAIRS COLOR: CEDAR GREEN SUPPLIER: FERMOB



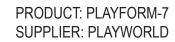



PRODUCT: GREENCABLE FACADE GREENERY SYSTEM SUPPLIER: CARL STAHL ARCHITECTS



PRODUCT: ROCKING ADIRONDACK CHAIR (FLAT) PRODUCT: ADIRONDACK CHAIR (FLAT) COLOR: CHARCOAL GREY SUPPLIER: LOLL DESIGNS



COLOR: CHARCOAL GREY SUPPLIER: LOLL DESIGNS





PRODUCT: FIXIT PUBLIC BIKE REPAIR STATION - AIR KIT 2 SUPPLIER: DERO



PRODUCT: REEDER ILLUMINATED BIKE RACK SUPPLIER: LANDSCAPE FORMS





ENTRY TRELLIS ON ALLEY



PRODUCT: CASSIDY RECEPTACLES COLOR: BLACK ONYX SUPPLIER: KIRBY BUILT



PRODUCT: TYPE T CLASSIC UMBRELLA SIZE: 4.5 M X 4.5 M SQUARE COLOR: 0681/RAL 1001 SUPPLIER: UHLMANN UMBRELLAS



PRODUCT: CUSTOM BIKE RACKS SUPPLIER: CITY OF LOS ALTOS PUBLIC ARTS COMMISSION ANNUAL BIKE RACK COMPETITION



PRODUCT: FLAGSHIP PING PONG TABLE (STEEL) SUPPLIER: POPP



Printing PRC SUBMITTAL

Date 09.07.2017

Revisions and Description Date

____ ___ __ _____

Scale AS NOTED Drawn by <u>S</u>L

____ __ __

EHDD Job Number

16036

Sheet Title LANDSCAPE

MATERIALS

Sheet Number

L2.00

STREETSCAPE ELEMENTS





PRODUCT: SOLID 12 BENCHES MATERIAL: HARDWOOD SLATS AND STEEL APPLICATION: COVERED SEATING ON SHASTA SUPPLIER: STREETLIFE

HOPSCOTCH NUMBERS/PATTERNS SANDBLASTED ON-SITE, PRECAST, OR POURED-IN-PLACE CONCRETE APPLICATION: FIRST STREET SETBACK FOR PUBLIC USE

ALLEY MATERIALS





PRODUCT: DETECTABLE WARNING (CAST IRON WITH BAKED-ON FINISH) APPLICATION: IMPROVED CROSSWALKS SUPPLIER: EAST JORDAN IRON

..... CONCRETE CROSSING COLORS: OUTBACK, LIGHT GREY, AND KAILUA



ADJACENT TO ALLEY

1. BOULDER NAME: UTAH LITE

SUPPLIER: CENTRAL HOME SUPPLY 2. HEADER: ALUMINUM EDGING - 3000 SERIES COLOR: DECO-BRONZE MANUFACTURER: CURV-RITE

3. DECORATIVE GRAVEL: NAME: NATURAL STONE PEBBLES COLOR: MIX OF BRACKEN AND SAHARA SIZE: 2"-3" SUPPLIER: ECO OUTDOOR



EMAIL JLJ@JLJA.COM | WWW.JLJA.COM California Landscape Architect License 3163 Stamp

Printing PRC SUBMITTAL Date 09.07.2017

_,___ _____

Revisions and Description Date

Scale AS NOTED Drawn by <u>S</u>L

_____ _____

EHDD Job Number 16036

Sheet Title

LANDSCAPE

MATERIALS

Sheet Number

L2.01



Ginkgo biloba 'Fairmount' ginkgo – fall color



Ginkgo biloba 'Fairmount' ginkgo – spring color



Pistacia chinensis Chinese pistache - spring color



Acer macrophyllum bigleaf maple – fall color



Acer macrophyllum bigleaf maple – spring color








Lagerstroemia spp. crape myrtle

Lagerstroemia spp. crape myrtle

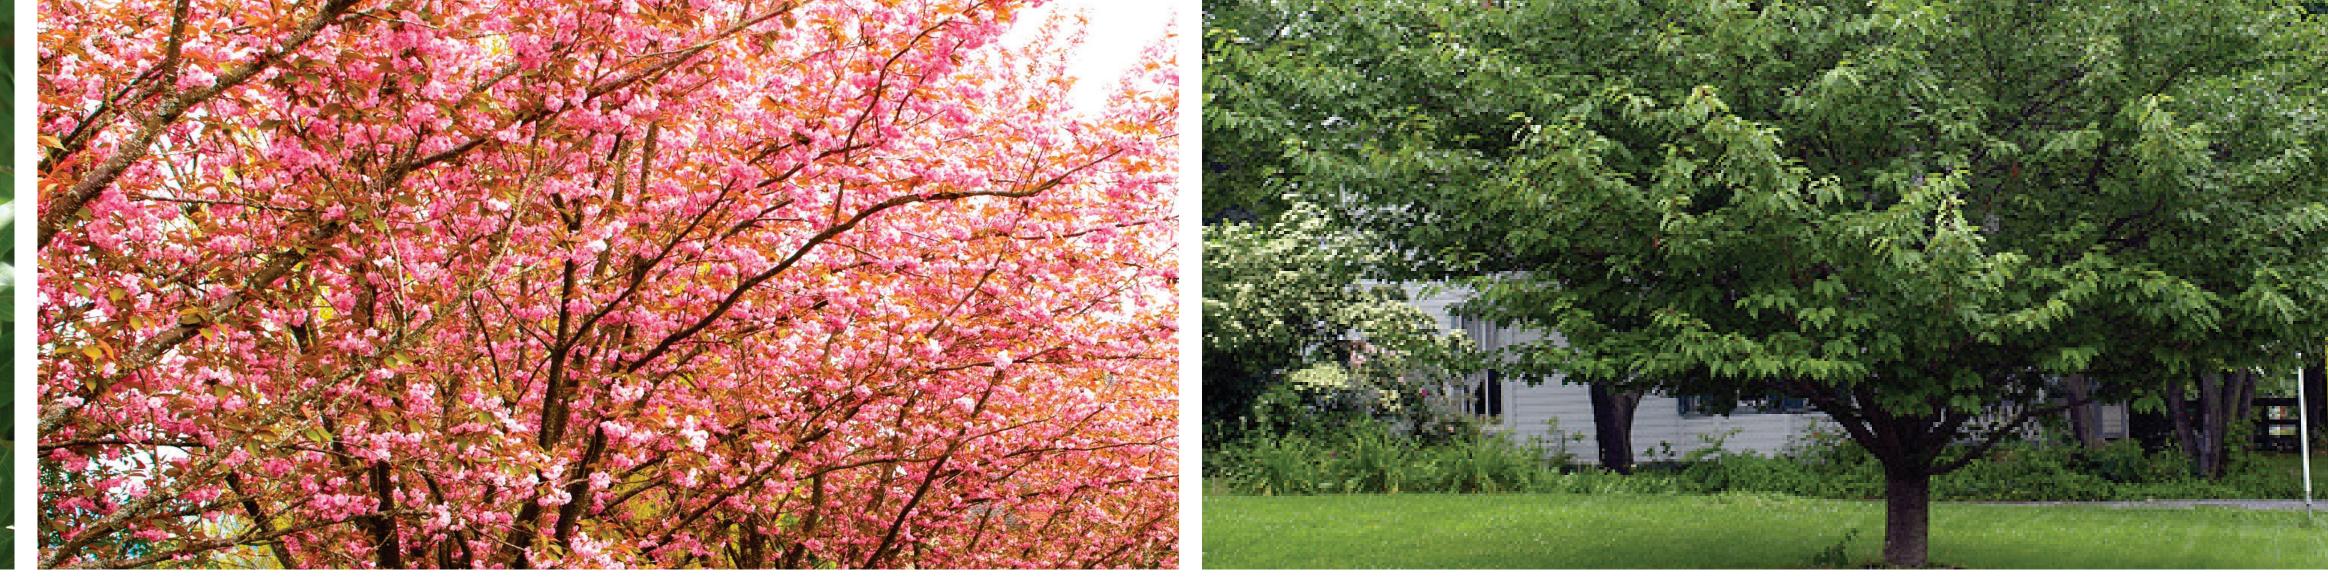

Prunus serrulata 'Kwanzan' flowering cherry






Carpinus betulus 'Fastigiata' common hornbeam



Carpinus betulus 'Fastigiata' common hornbeam

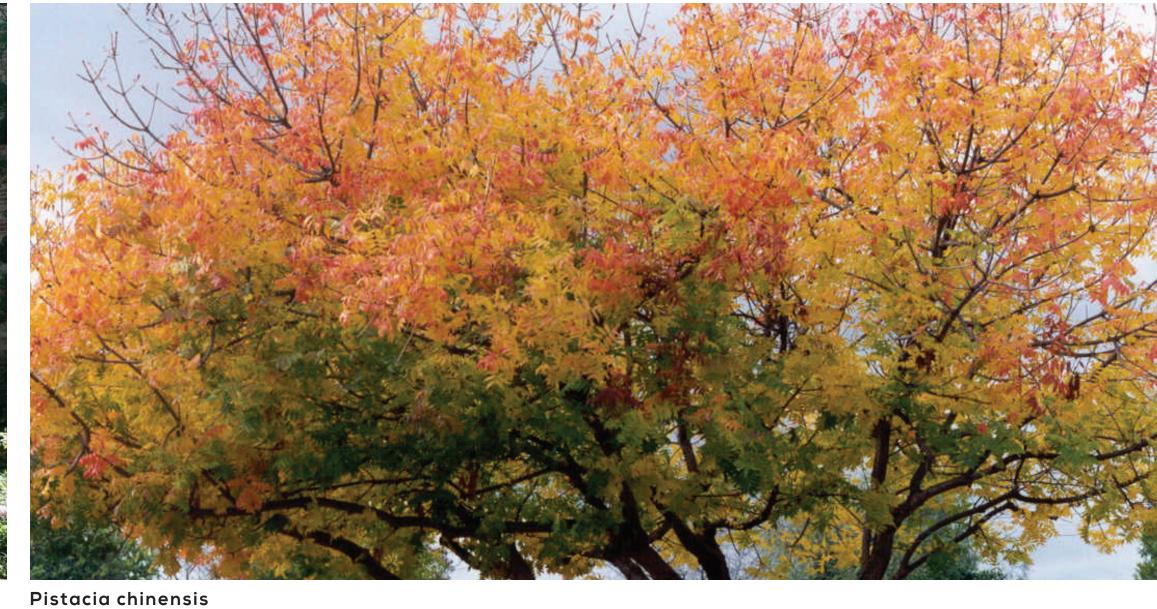

Chinese pistache - fall color

Prunus serrulata 'Kwanzan' flowering cherry



Laurus nobilis 'Saratoga' Saratoga laurel



Laurus nobilis 'Saratoga' Saratoga laurel





ARCHITECTURE INTERIORS PLANNING URBAN DESIGN 500 TREAT AVE. #201 SAN FRANCISCO CALIFORNIA 94110

ARCH@EHDD.COM T 415-285-9193 F 415-285-3866

Consultant

JONI L. JANECKI & a s s o c i a t e s

JONI L. JANECKI & ASSOCIATES, INC. 515 SWIFT ST. SANTA CRUZ, CA 95060 PHONE 831.423.6040 | FAX 831.423.6054 EMAIL JLJ@JLJA.COM | WWW.JLJA.COM California Landscape Architect License 3163 Stamp

Printing

 50% SCHEMATIC DESIGN
 01.10.2017

 100% SCHEMATIC DESIGN (REVISED)
 03.30.2017

 PTC PRESUBMITTAL
 04.07.2017

 DESIGN REVIEW SUBMITTAL
 06.15.2017

 PRC SUBMITTAL
 09.07.2017

Date

Revisions and Description Date

Scale

Drawn by **Author** EHDD Job Number

16036

CONCEPTUAL PLANTING IMAGES

Sheet Title

Sheet Number

L3.01







Carex spp. sedge



Anemone japonica Japanese anemone



Arctostaphylos spp. manzanita



Chondropetalum spp. Cape rush



Heuchera maxima coral bells



Dendromecon rigida bush poppy



Miscanthus spp. silvergrass





lris douglasiana Pacific coast iris



California gray rush



Calamagrostis x acutiflora 'Karl Foerster' feather reed grass




Calamagrostis x acutiflora 'Karl Foerster' feather reed grass





Echinacea purpurea purple coneflower

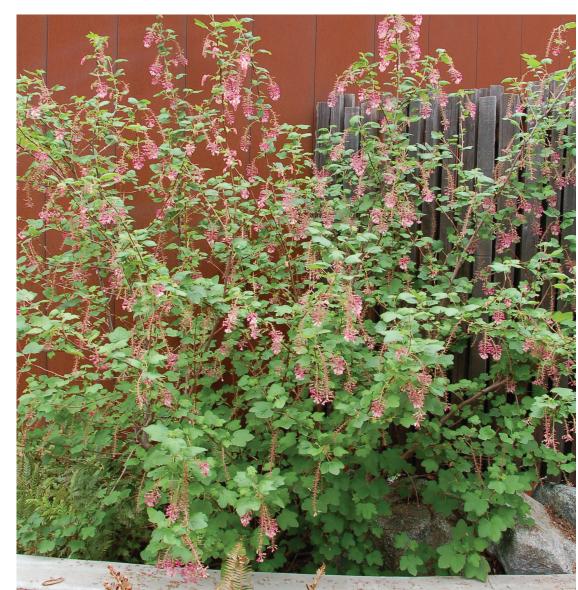


Ribes spp. currant



Eschscholzia californica California poppy



Rudbeckia spp. black-eyed susan

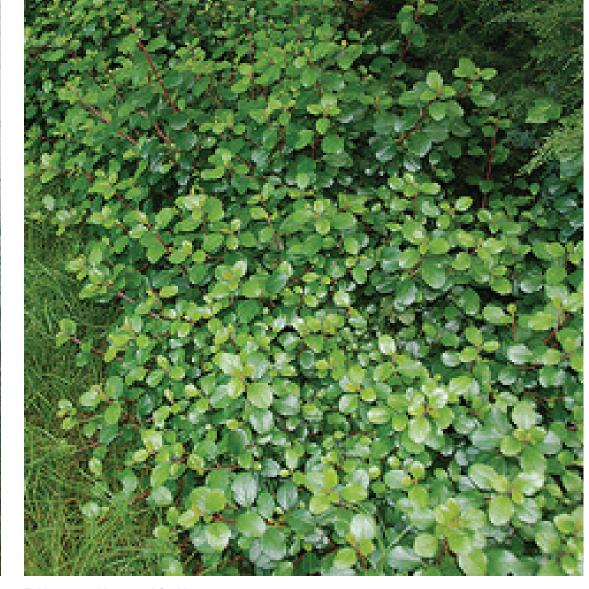

Ribes viburnifolium evergreen currant



Ceanothus spp. California lilac



Fremontodendron californicum flannel bush



Salvia mellifera black sage



Sheet Number

Sheet Title CONCEPTUAL PLANTING IMAGES

Drawn by **Author** EHDD Job Number 16036

Scale

Revisio	ns and Description	Date

Printing

 50% SCHEMATIC DESIGN
 01.10.2017

 100% SCHEMATIC DESIGN (REVISED)
 03.30.2017

 PTC PRESUBMITTAL
 04.07.2017

 DESIGN REVIEW SUBMITTAL
 06.15.2017

 PRC SUBMITTAL
 09.07.2017

Date

_ ____

JONI L. JANECKI & ASSOCIATES, INC. 515 SWIFT ST. SANTA CRUZ, CA 95060 PHONE 831.423.6040 | FAX 831.423.6054 EMAIL JLJ@JLJA.COM | WWW.JLJA.COM California Landscape Architect License 3163 Stamp

JONI L. JANECKI & a s s o c i a t e s

CALIFORNIA 94110 ARCH@EHDD.COM T 415-285-9193 F 415-285-3866

Consultant

ARCHITECTURE INTERIORS PLANNING URBAN DESIGN 500 TREAT AVE. #201 SAN FRANCISCO


PUBLIC PLAZA


FIRST STREET

GREEN OFFICE

BUILDING AND

 Ы И С ⊢ Ζ ۷ Ω Z Ш Δ R U LL Ο RO

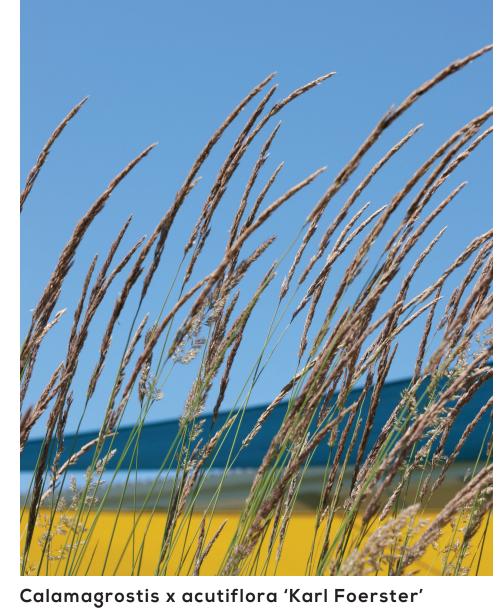

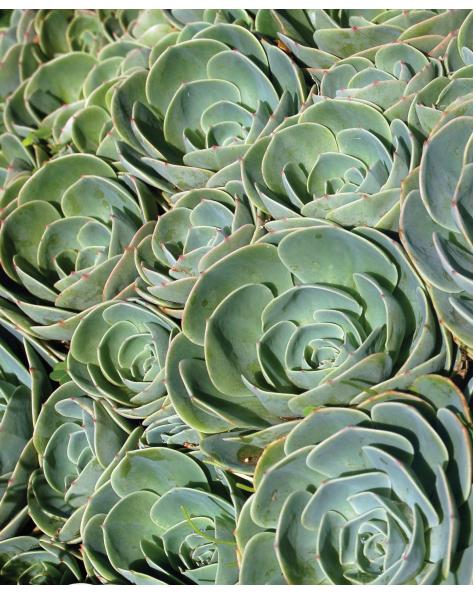

Echeveria x imbricata hens and chicks

Festuca glauca



Anemone japonica Japanese anemone

feather reed grass



Arctostaphylos spp. manzanita



Corylus cornuta californica beaked hazel - fall color



Philadelphus lewisii wild mock orange



Pittosporum tenuifolium pittosporum





common blue fescue

Fragaria chiloensis beach strawberry



bramble

Calamagrostis x acutiflora 'Karl Foerster' feather reed grass

Calamagrostis foliosa feather reed grass



Corylus cornuta californica beaked hazel - spring color



Corylus cornuta californica beaked hazel



Ribes spp. red flowering currant




Ribes viburnifolium evergreen currant

stonecrop


thyme



Cornus alba 'Elegantissima' dogwood

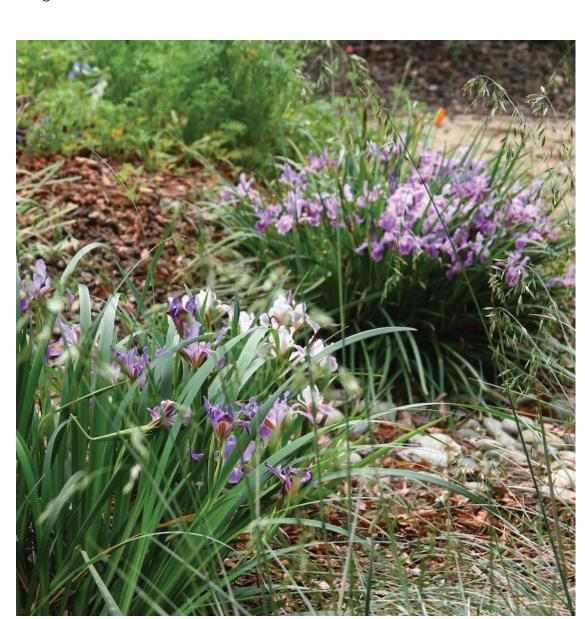

lris douglasiana Pacific coast iris

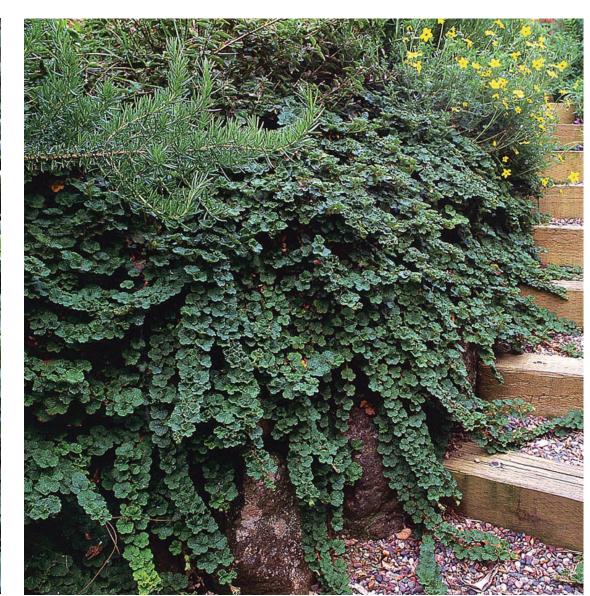

Rubus pentalobus bramble



Cornus kousa kousa dogwood



Myrica californica Pacific wax myrtle



Woodwardia fimbriata giant chain fern









FIRST STREET



ARCHITECTURE INTERIORS PLANNING URBAN DESIGN 500 TREAT AVE. #201 SAN FRANCISCO CALIFORNIA 94110

ARCH@EHDD.COM T 415-285-9193 F 415-285-3866

Consultant

JONI L. JANECKI & a s s o c i a t e s

JONI L. JANECKI & ASSOCIATES, INC. 515 SWIFT ST. SANTA CRUZ, CA 95060 PHONE 831.423.6040 | FAX 831.423.6054 EMAIL JLJ@JLJA.COM | WWW.JLJA.COM California Landscape Architect License 3163 Stamp

Printing

 50% SCHEMATIC DESIGN
 01.10.2017

 100% SCHEMATIC DESIGN (REVISED)
 03.30.2017

 PTC PRESUBMITTAL
 04.07.2017

 DESIGN REVIEW SUBMITTAL
 06.15.2017

 PRC SUBMITTAL
 09.07.2017

Date

Revisions and Description Date

Scale

Drawn by **Author** EHDD Job Number

16036

Sheet Title CONCEPTUAL


PLANTING IMAGES



RIDESHARE SEATING Solid 12 Bench produced by Streetlife



OUTDOOR SEATING

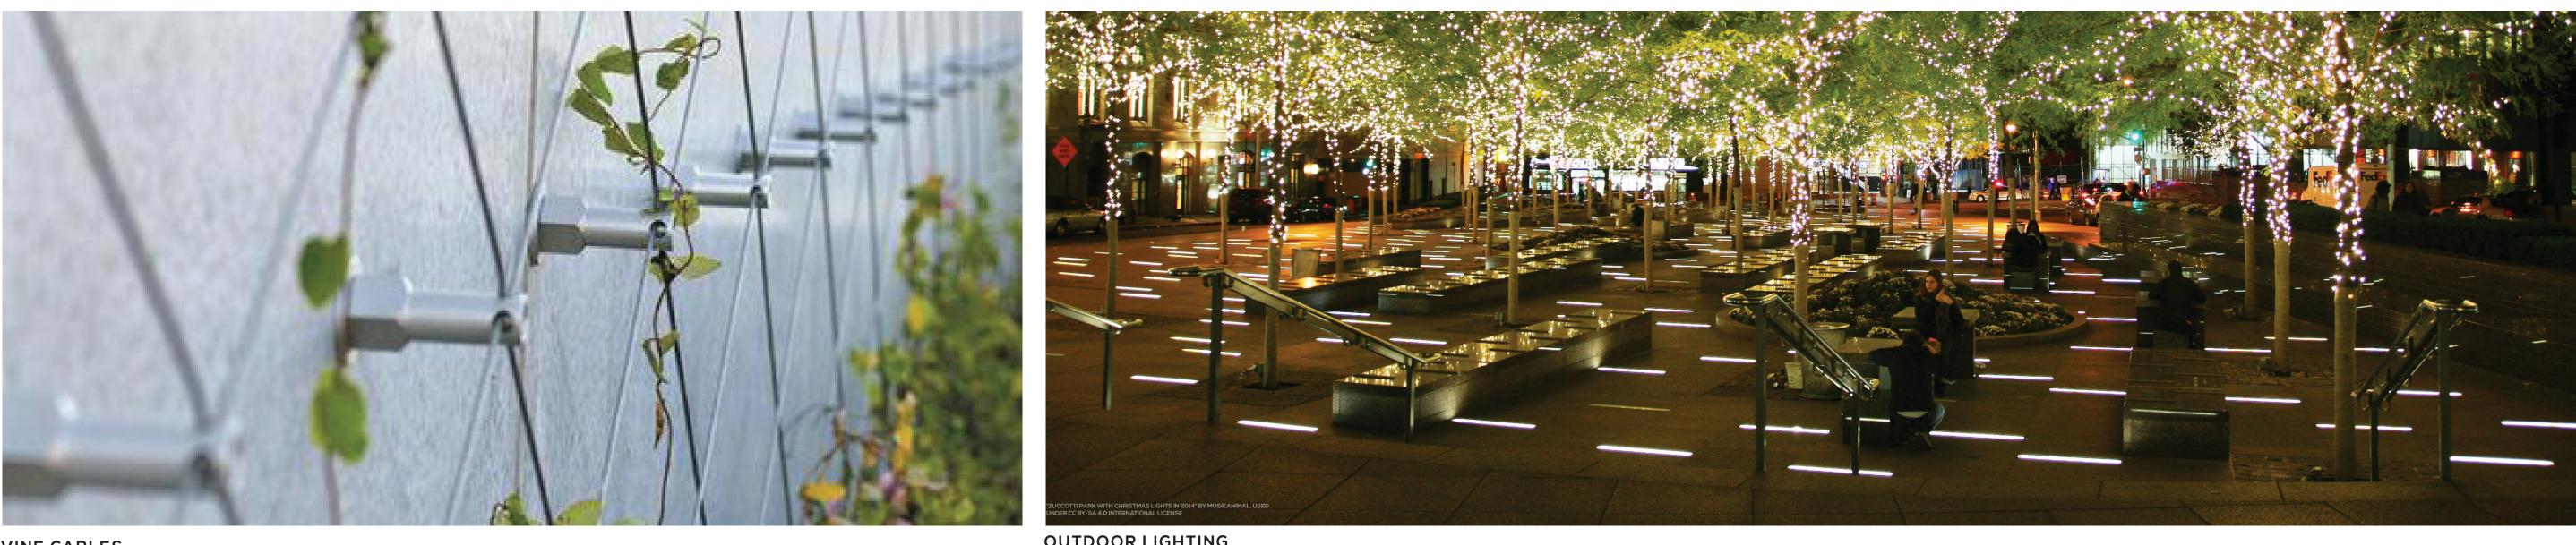


VINE CABLES Greencable by Carl Stahl Architects




OUTDOOR SEATING



OUTDOOR SEATING Standard Adirondack chair (flat) produced by Loll Designs Outdoor furniture produced by Fermob

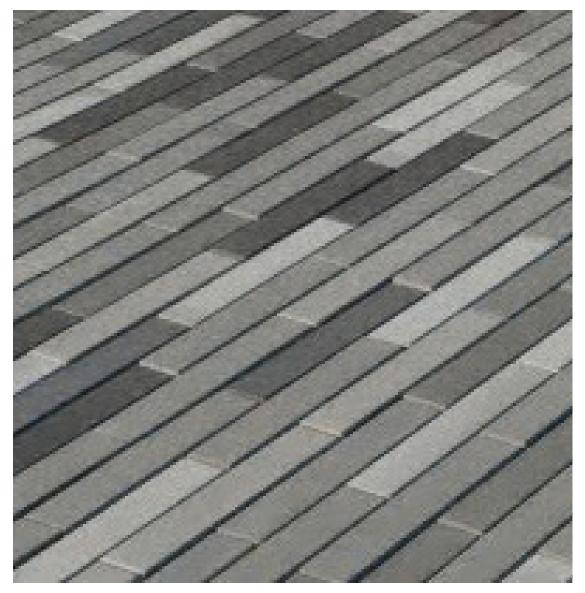

DECORATIVE PAVING

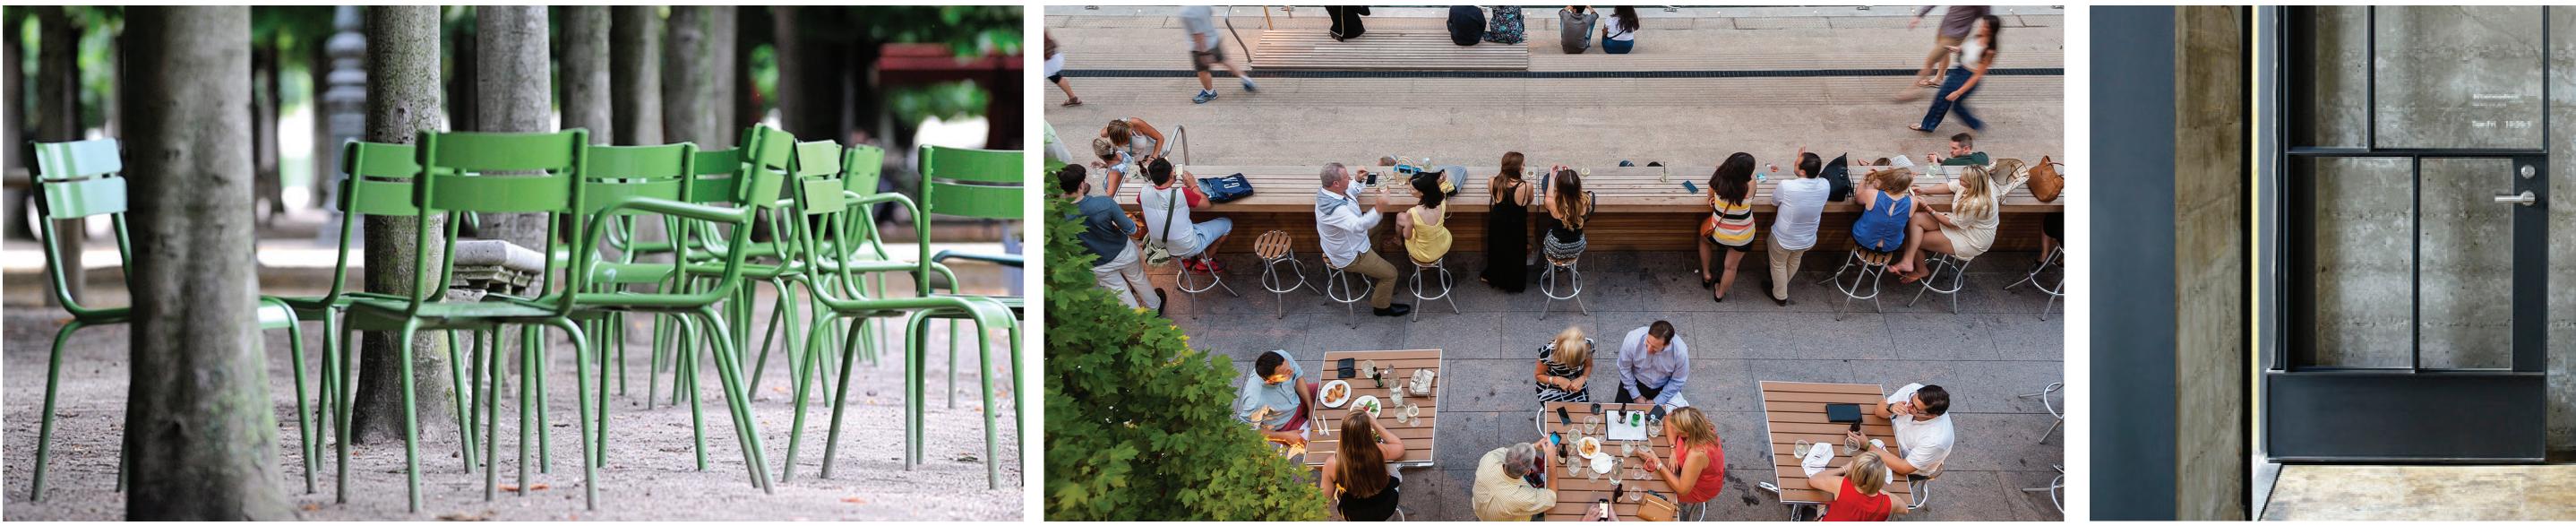

OUTDOOR SEATING




HOP SCOTCH

OUTDOOR LIGHTING Zuccotti Park - New York City

OUTDOOR SEATING + PAVING

OUTDOOR SEATING Marina Plaza, Chicago Riverwalk - Sasaki - Chicago, IL

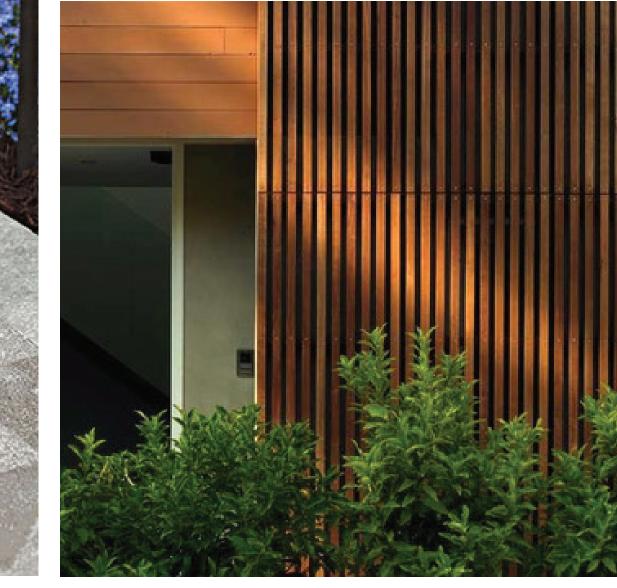

WOOD FENCING



SEAT WALL + TRELLIS lst Street - Los Altos, CA



BIKE RACKS 888 Brannan - Meyer + Silberberg Land Architects - San Francisco, CA Reeder Illuminated Bike Rack produced by Landscape Forms Osaka produced by Greenform



SEAT WALL lst Street - Los Altos, CA



PLANTERS

ACCENTS Custom metalworking produced by Sand Studios



RAIN GARDEN Packard Foundation – Joni L. Janecki & Associates, ehdd – Los Altos, CA



LANDSCAPE

(BUILDING)

MATERIAL IMAGES

Sheet Number

Drawn by **Author** EHDD Job Number 16036

Sheet Title

Scale

Revisions and Description Date

Printing 50% SCHEMATIC DESIGN
 30% SCHEMATIC DESIGN
 01.10.2017

 100% SCHEMATIC DESIGN (REVISED)
 03.30.2017

 PTC PRESUBMITTAL
 04.07.2017

 DESIGN REVIEW SUBMITTAL
 06.15.2017


 PRC SUBMITTAL
 09.07.2017


<u>01.10.2017</u>

515 SWIFT ST. SANTA CRUZ, CA 95060 PHONE 831.423.6040 | FAX 831.423.6054 email jlj@jlja.com | www.jlja.com California Landscape Architect License 3163 Stamp

JONI L. JANECKI & a s s o c i a t e s

JONI L. JANECKI & ASSOCIATES, INC.

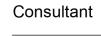

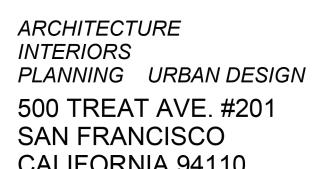

SAN FRANCISCO CALIFORNIA 94110

F 415-285-3866


ARCH@EHDD.COM T 415-285-9193

FIRST STREET

GREEN OFFICE

BUILDING AND

PUBLIC PLAZA

 



FLEXIBLE OPEN SPACE Bryant Park - New York



FLEXIBLE OPEN SPACE Bryant Park - New York




STAGE + EVENT Private Residence, Carmel Valley, CA



OUTDOOR SEATING Santana Row - SWA Group - San Jose, CA



BICYCLE REPAIR STAND Fixit Airkit 2 by Dero

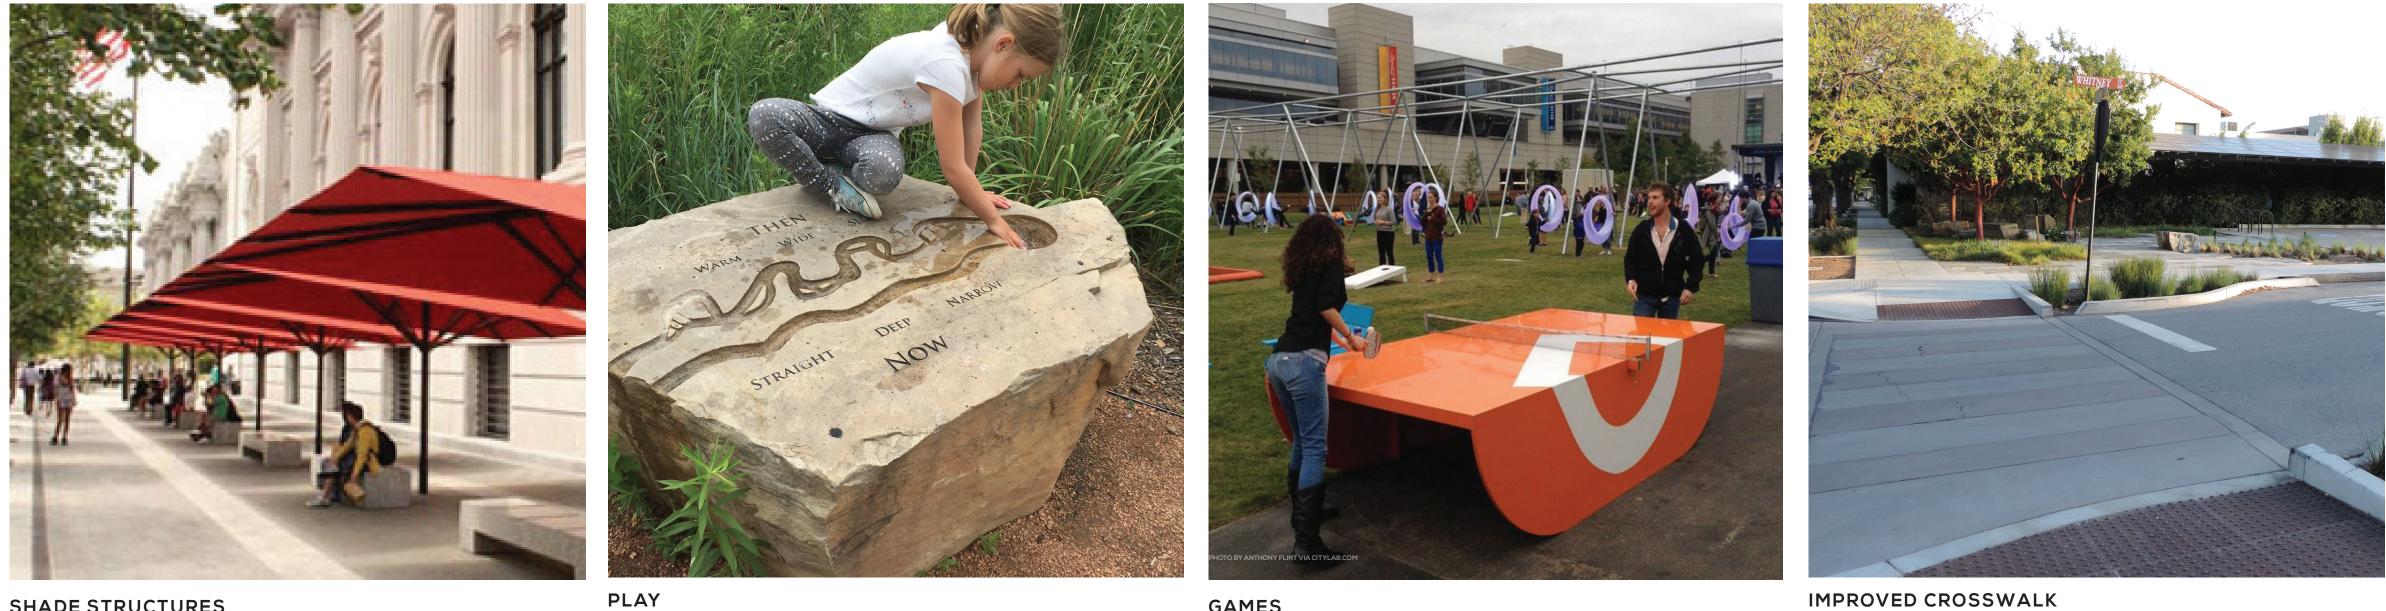

SHADE STRUCTURES Uhlmann Giant Umbrellas




BIKE RACKS City of Los Altos Public Arts Commission Bike Rack Competition Playform 7 produced by Playworld

OUTDOOR SEATING AMENITIES Street Charge produced by Pensa





CENTRAL LAWN + TERRACE University of Texas - Ten Eyck - El Paso, TX

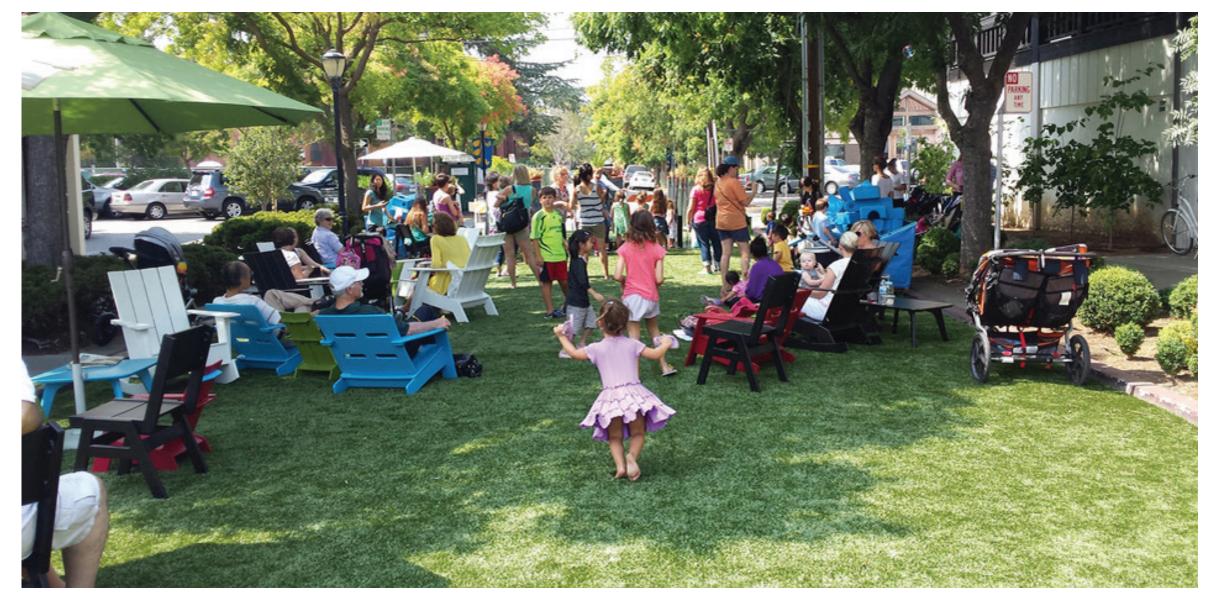

CENTRAL LAWN Third Street Green - Los Altos, CA

Lewis and Clark Visitor Center

GAMES Flagship Table produced by POPP - Lawn on D Street - Boston, MA Downtown Los Altos

CLIMBING + PLAY



CLIMBING + PLAY Playform 7 produced by Playworld

WASTE RECEPTACLE Cassidy Receptacles by Kiry Built

IMPROVED CROSSWALK



ARCHITECTURE INTERIORS PLANNING URBAN DESIGN 500 TREAT AVE. #201 SAN FRANCISCO CALIFORNIA 94110

ARCH@EHDD.COM T 415-285-9193 F 415-285-3866

Consultant

JONI L. JANECKI & A S S O C I A T E S

JONI L. JANECKI & ASSOCIATES, INC. 515 SWIFT ST. SANTA CRUZ, CA 95060 PHONE 831.423.6040 | FAX 831.423.6054 EMAIL JLJ@JLJA.COM | WWW.JLJA.COM California Landscape Architect License 3163 Stamp

Printing

50% SCHEMATIC DESIGN
 100% SCHEMATIC DESIGN
 01.10.2017

 100% SCHEMATIC DESIGN (REVISED)
 03.30.2017

 PTC PRESUBMITTAL
 04.07.2017

 DESIGN REVIEW SUBMITTAL
 06.15.2017

 PRC SUBMITTAL
 09.07.2017


Date <u>01.10.2017</u>


Revisions and Description Date

Scale

Drawn by **Author** EHDD Job Number 16036

Sheet Title LANDSCAPE MATERIAL IMAGES (PLAZA)

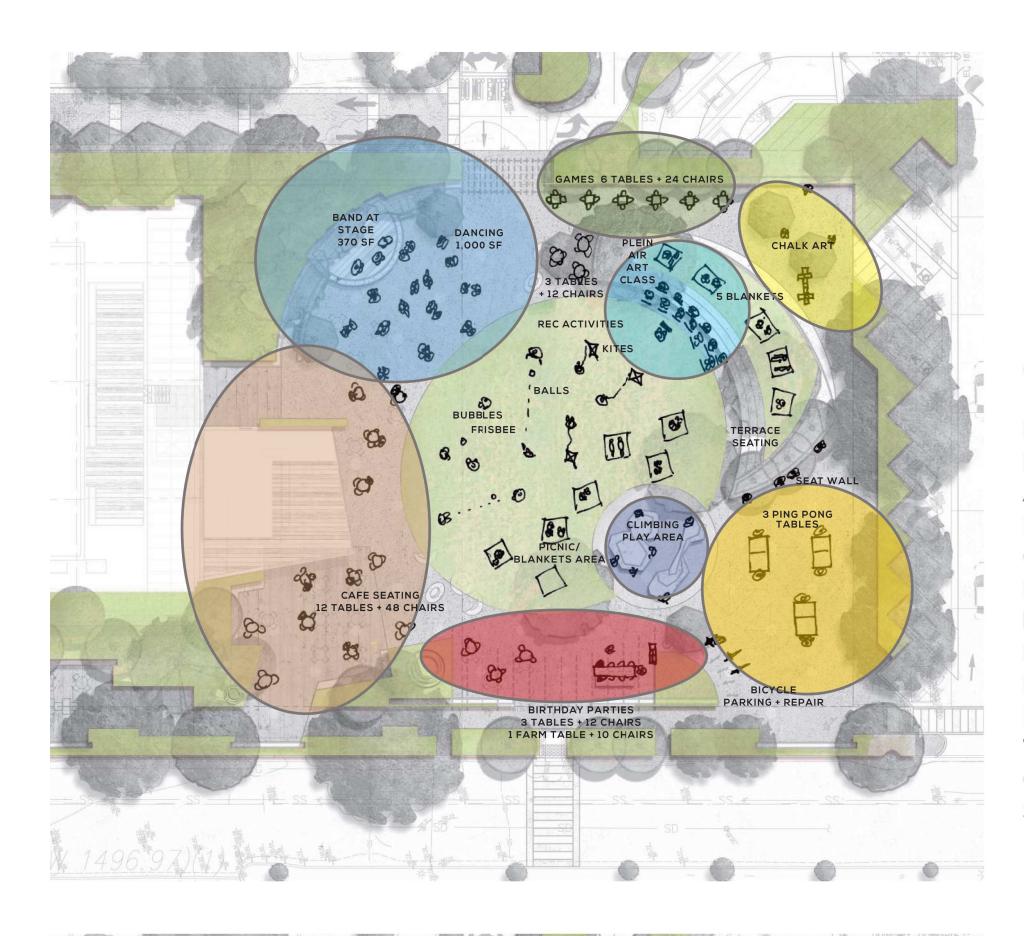

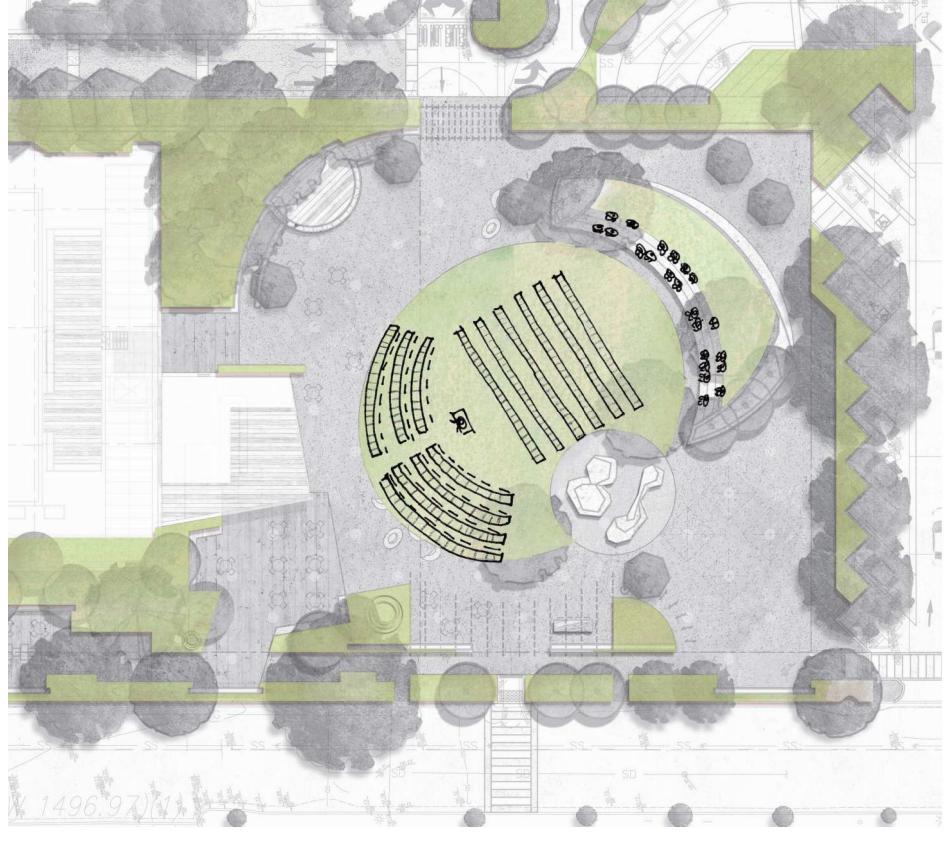



120 SEATS

YOGA

DAY ON THE GREEN

BLANKETS ON LAWN BALL/GAMES ON LAWN ART CLASS AT TERRACE PING PONG TABLES CAFE SEATING BIRTHDAY PARTY AT TRELLIS DANCE AT STAGE BAND FOR DANCING **BIKES/BIKE REPAIR** HOPSCOTCH/CHALK ART TABLE GAMES CLIMBING PLAY AREA SEATWALLS/INFORMAL SEATING

ORCHESTRA **ON THE GREEN**


100 PERSON ORCHESTRA 35 TERRACE SEATS



107 YOGA MATS 4 TENT BOOTHS





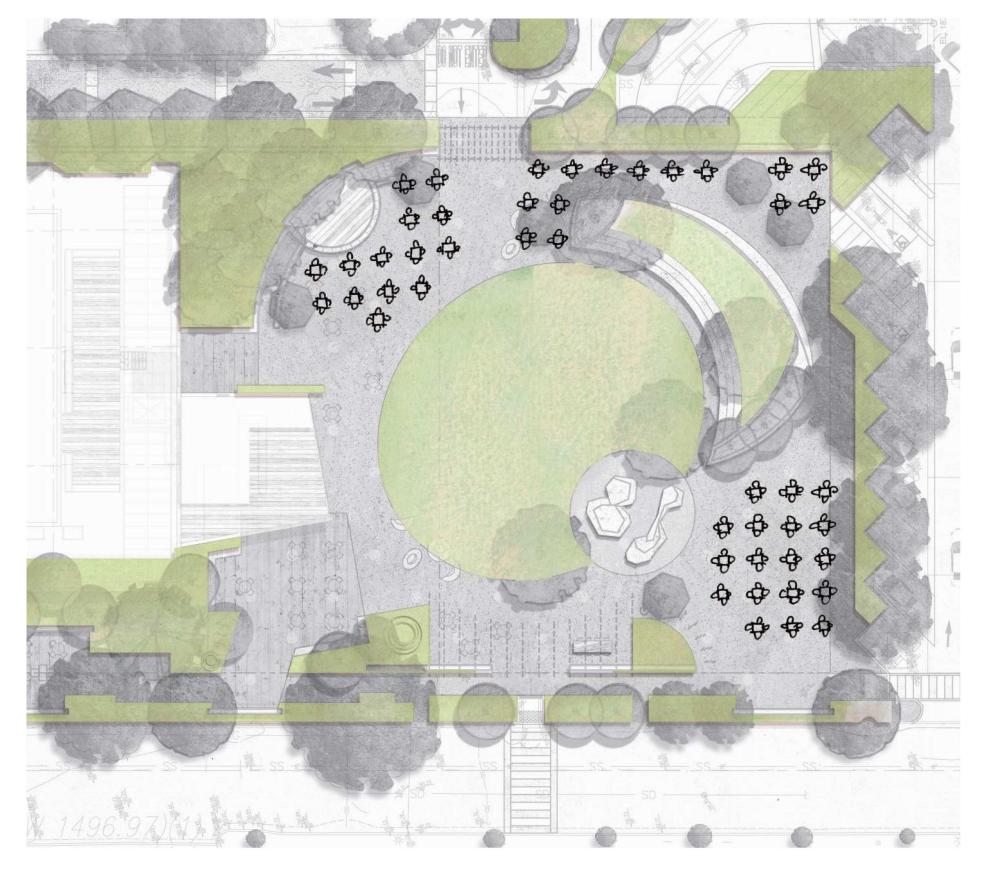

MARKET FAIR

33 TENT BOOTHS MUSIC AREA AT TERRACE INFORMAL SEATING AT TERRACE + CAFE

CONCERT **ON THE GREEN**

- 1 STAGE 42 CHAIRS
- **36 BLANKETS ON THE LAWN**
- **35 TERRACE SEATS**
- 8 TENT BOOTHS
- FOR VENDORS

SENIOR GAME DAY **ON THE GREEN** 46 30" TABLES 184 CHAIRS



L4.00

Sheet Title PLAZA PROGRAMMING

Drawn by **Author** EHDD Job Number 16036

Scale

Rev	isions	Date	

Date
 50% SCHEMATIC DESIGN
 01.10.2017

 100% SCHEMATIC DESIGN (REVISED)
 03.30.2017

 PTC PRESUBMITTAL
 04.07.2017

 DESIGN REVIEW SUBMITTAL
 06.15.2017

JONI L. JANECKI & ASSOCIATES, INC. 515 SWIFT ST. SANTA CRUZ, CA 95060 PHONE 831.423.6040 | FAX 831.423.6054 EMAIL JLJ@JLJA.COM | WWW.JLJA.COM California Landscape Architect License 3163 Stamp

ARCH@EHDD.COM T 415-285-9193 F 415-285-3866

Printing

Consultant

JONI L. JANECKI

& A S S O C I A T E S

ARCHITECTURE INTERIORS PLANNING URBAN DESIGN 500 TREAT AVE. #201 SAN FRANCISCO

CALIFORNIA 94110

FIRST STREET **GREEN OFFICE BUILDING AND** PUBLIC PLAZA