



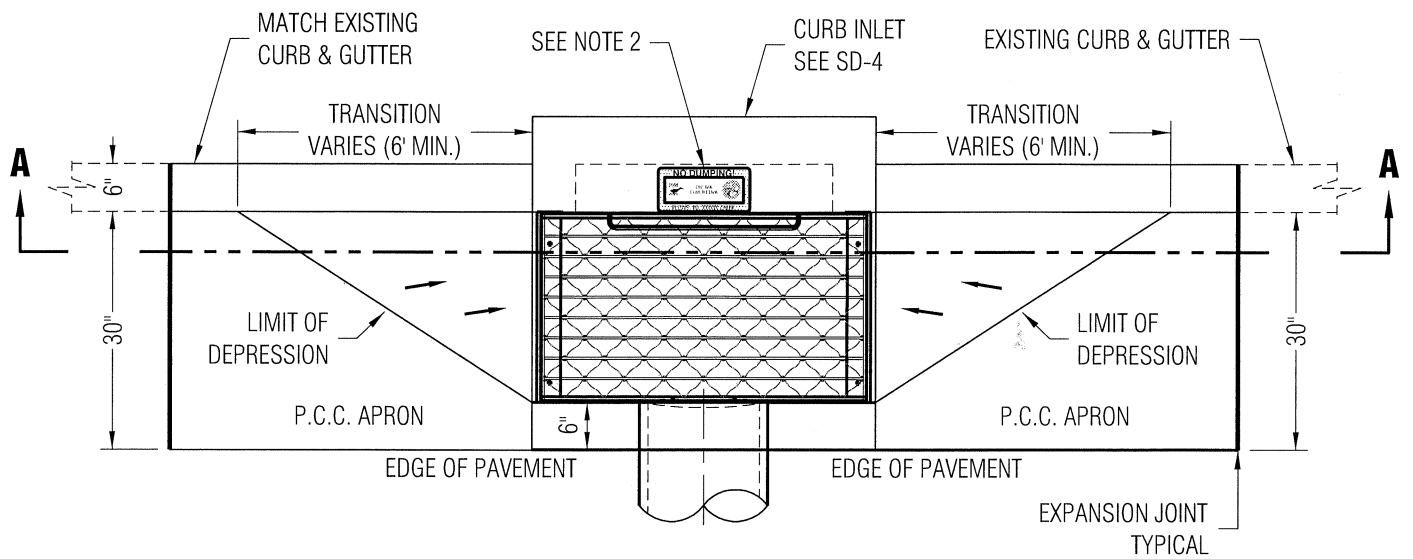



PLAN
NTS

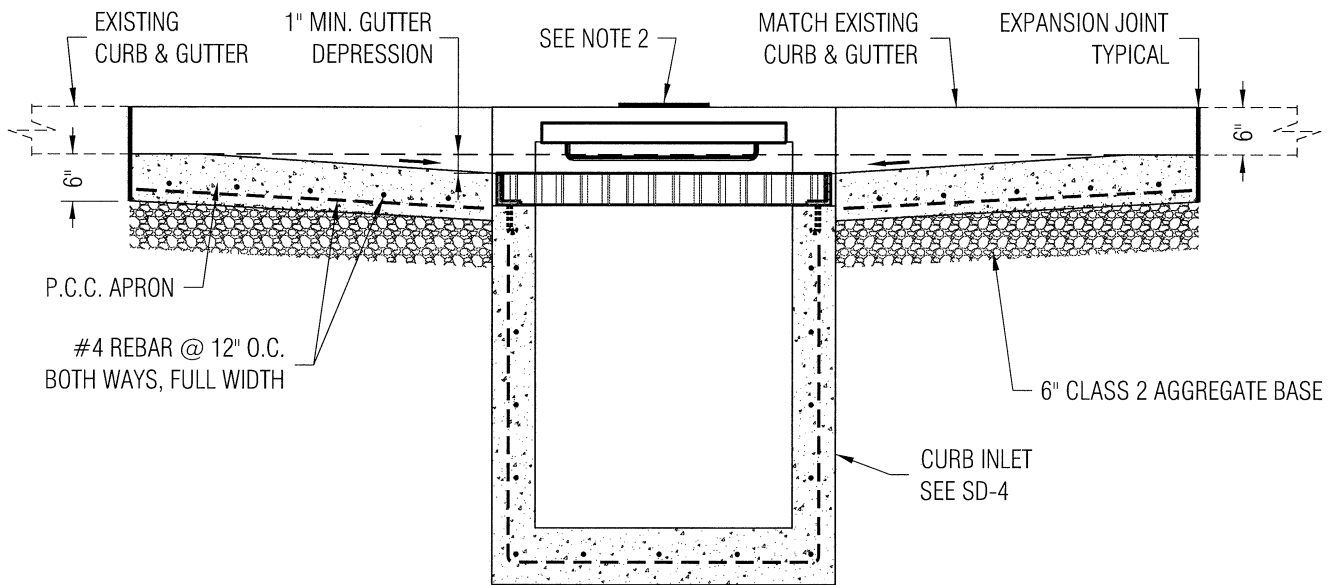

SECTION A-A
NTS

- NOTES:
1. SEE CONSTRUCTION NOTES ON SD-6
2. INSTALL APPROPRIATE "CREEK" PLACARD

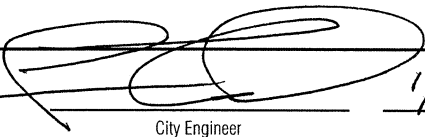Approved:  1/4/10
City Engineer Date

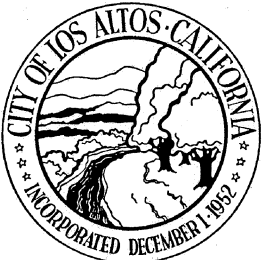

REVISION

Description	Date

ENGINEERING DIVISION

**CURB INLET
GUTTER DEPRESSION**

SD-5