



**PLAN**

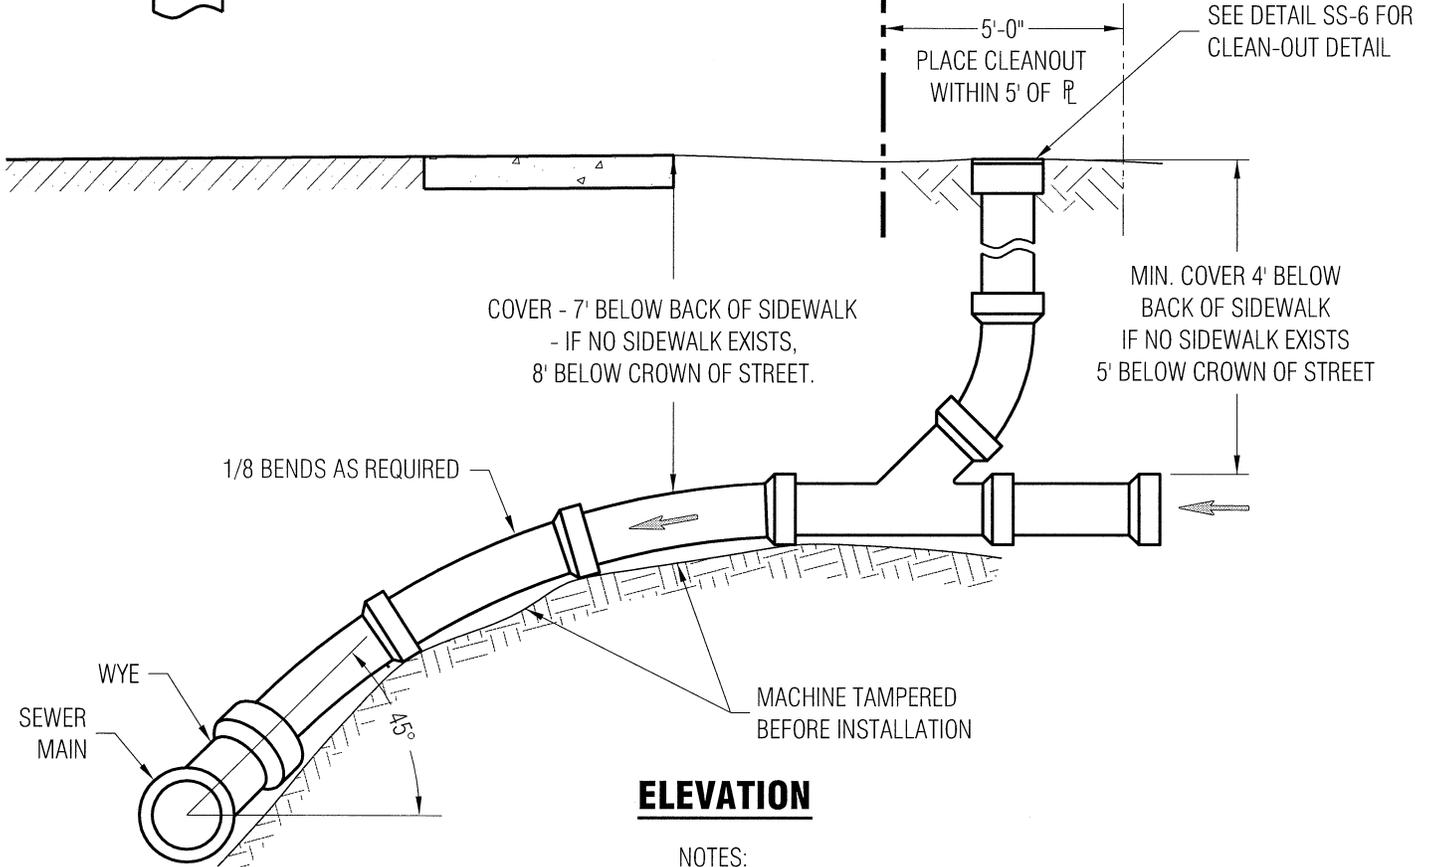


**ELEVATION**

NOTES:

1. STAMP "S" IN CURB FACE TO SHOW LOCATION OF LATERAL SEE DETAIL SU-7
2. MINIMUM SLOPE OF LATERAL SHALL BE 1/4" PER 12"

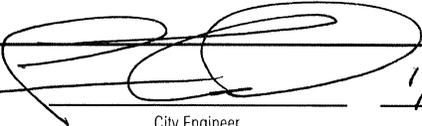Approved:  1/4/10  
 City Engineer Date

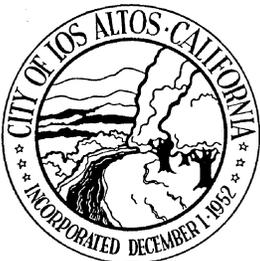

REVISION	
Description	Date

<b>ENGINEERING DIVISION</b>	
<b>SEWER LATERAL AND SEWER RISER</b>	<b>SS-5</b>