
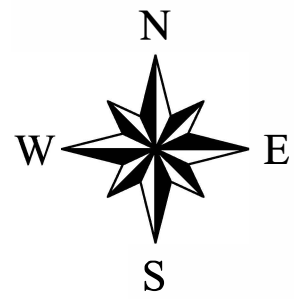


Annual Street Resurfacing, Project TS-0100117

Annual Street Slurry, Project TS-0100417

Annual Street Striping, Project TS-0100317

Location of Street Segments

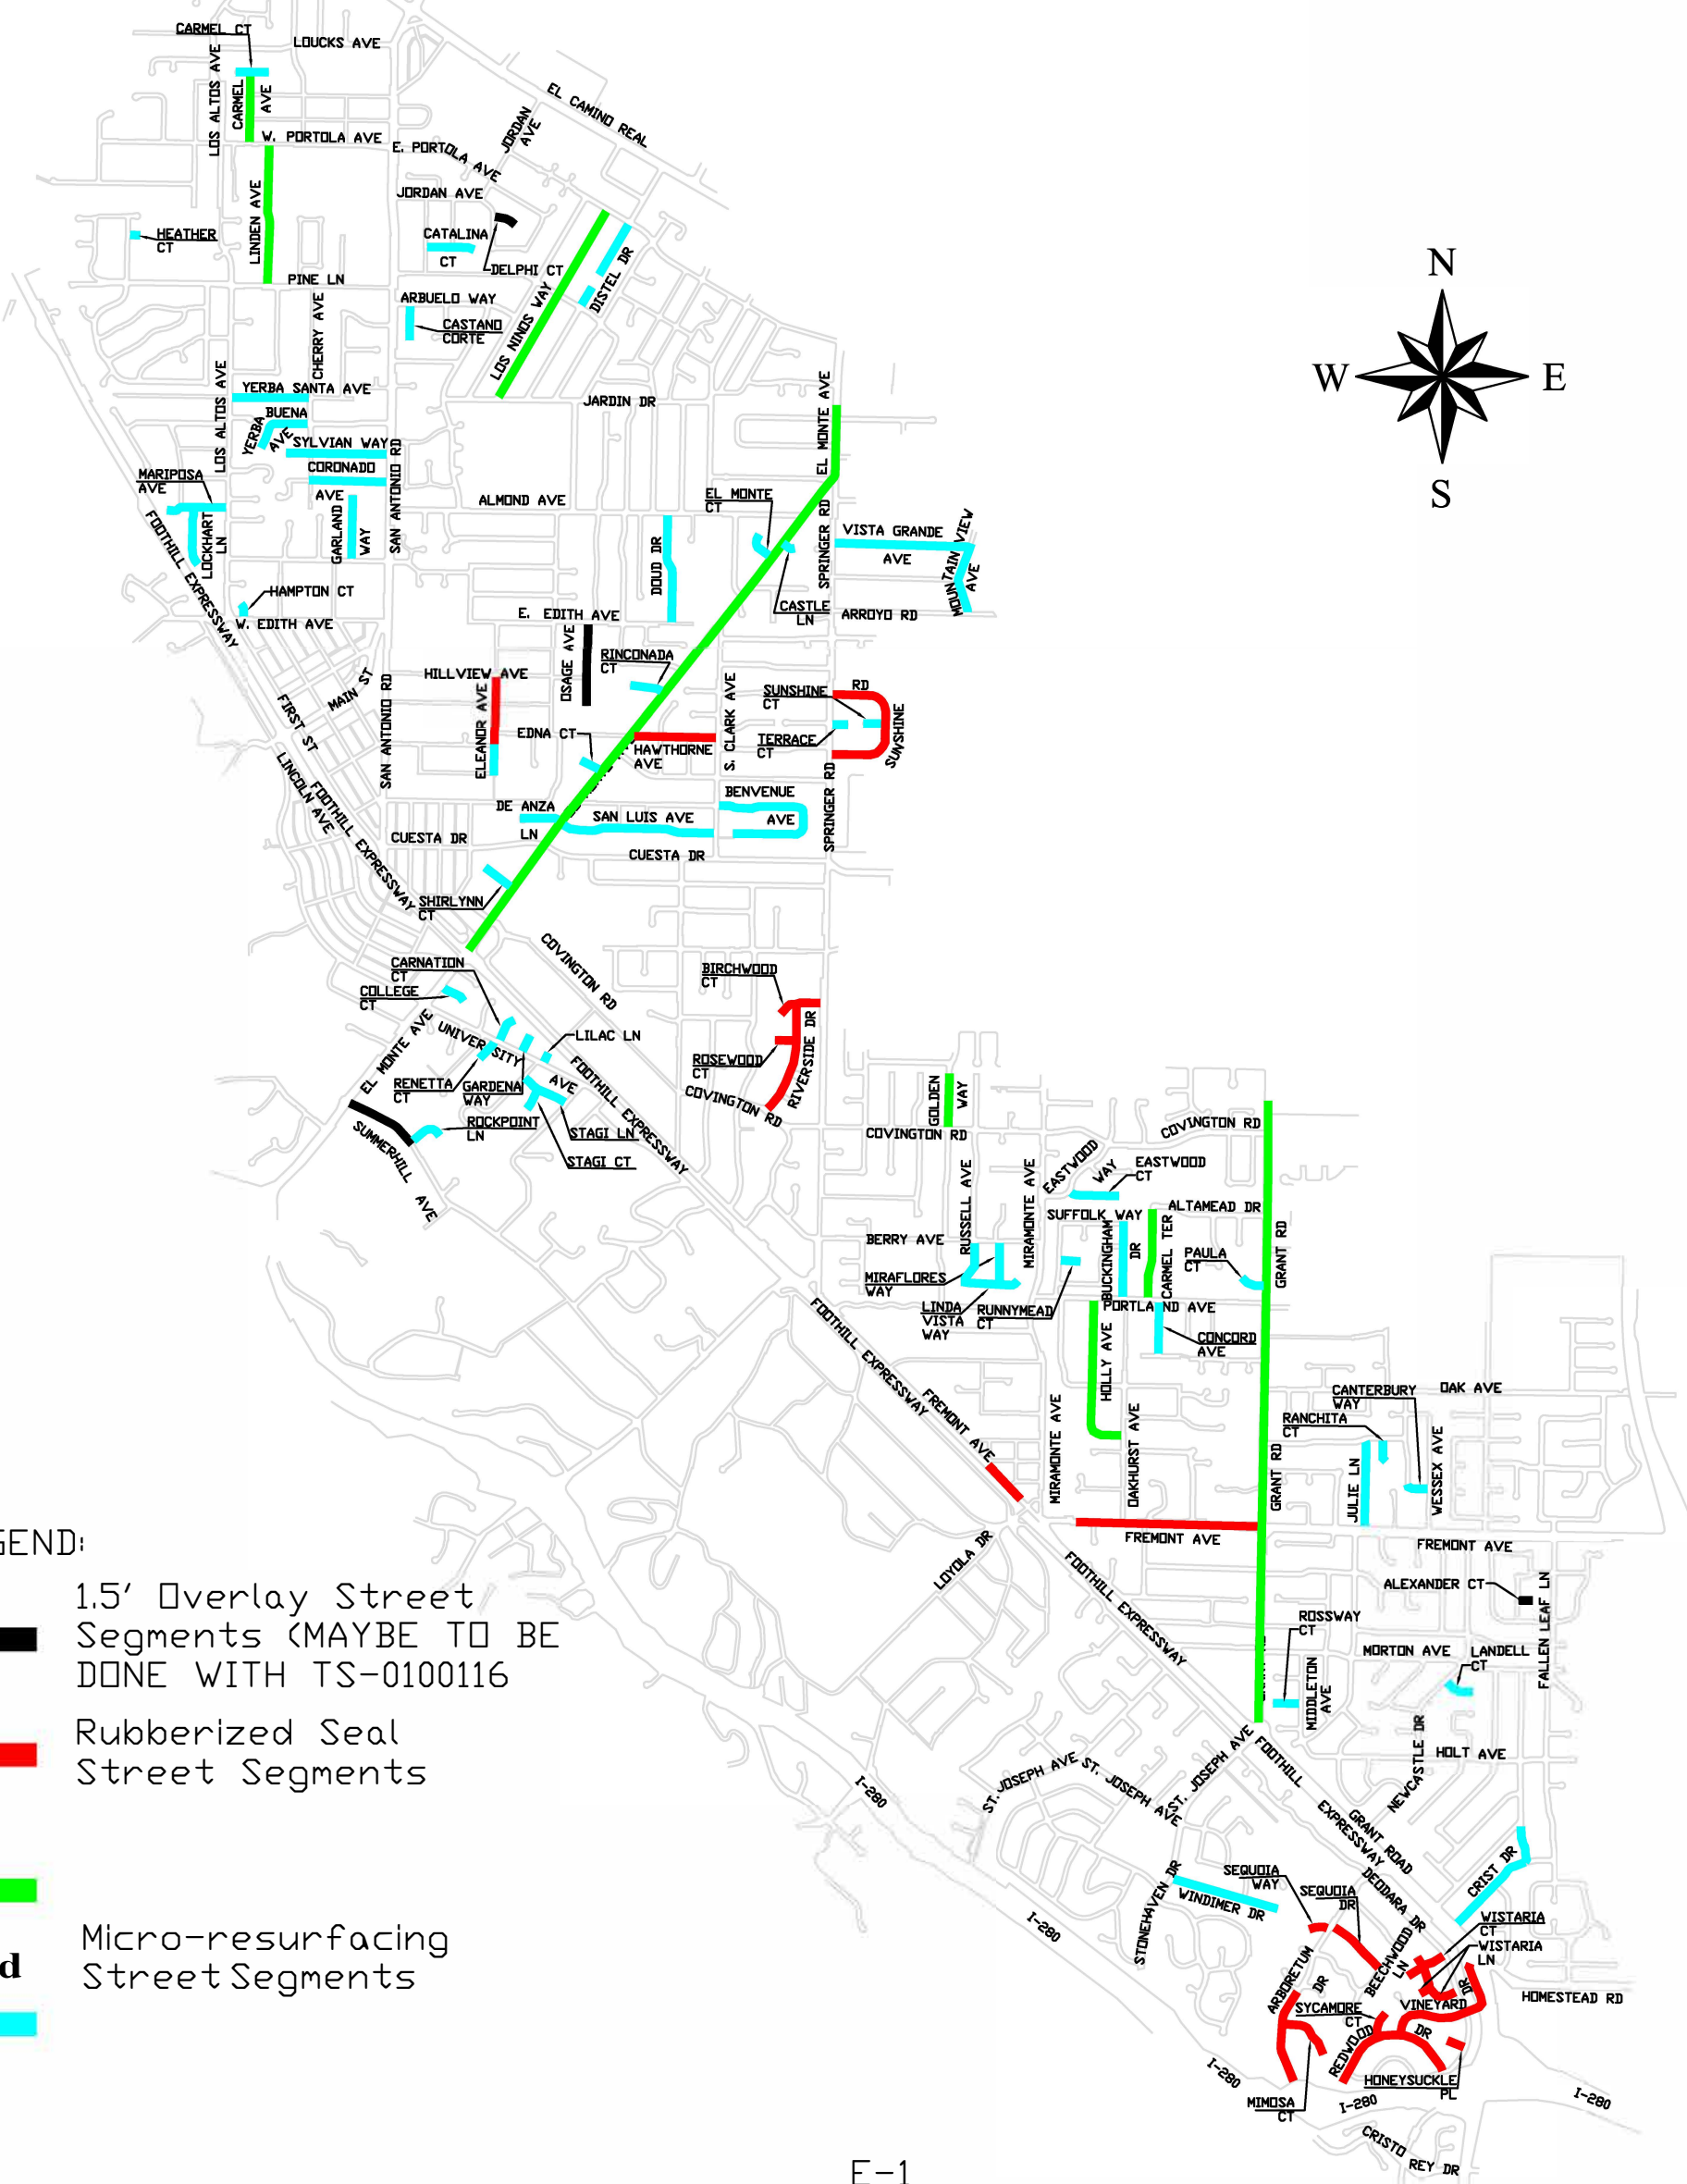

LEGEND:

- 1.5' Overlay Street Segments (MAYBE TO BE DONE WITH TS-0100116)
- Rubberized Seal Street Segments
- Micro-resurfacing Street Segments
- and Striping Street Segments