


CITY OF LOS ALTOS CALIFORNIA

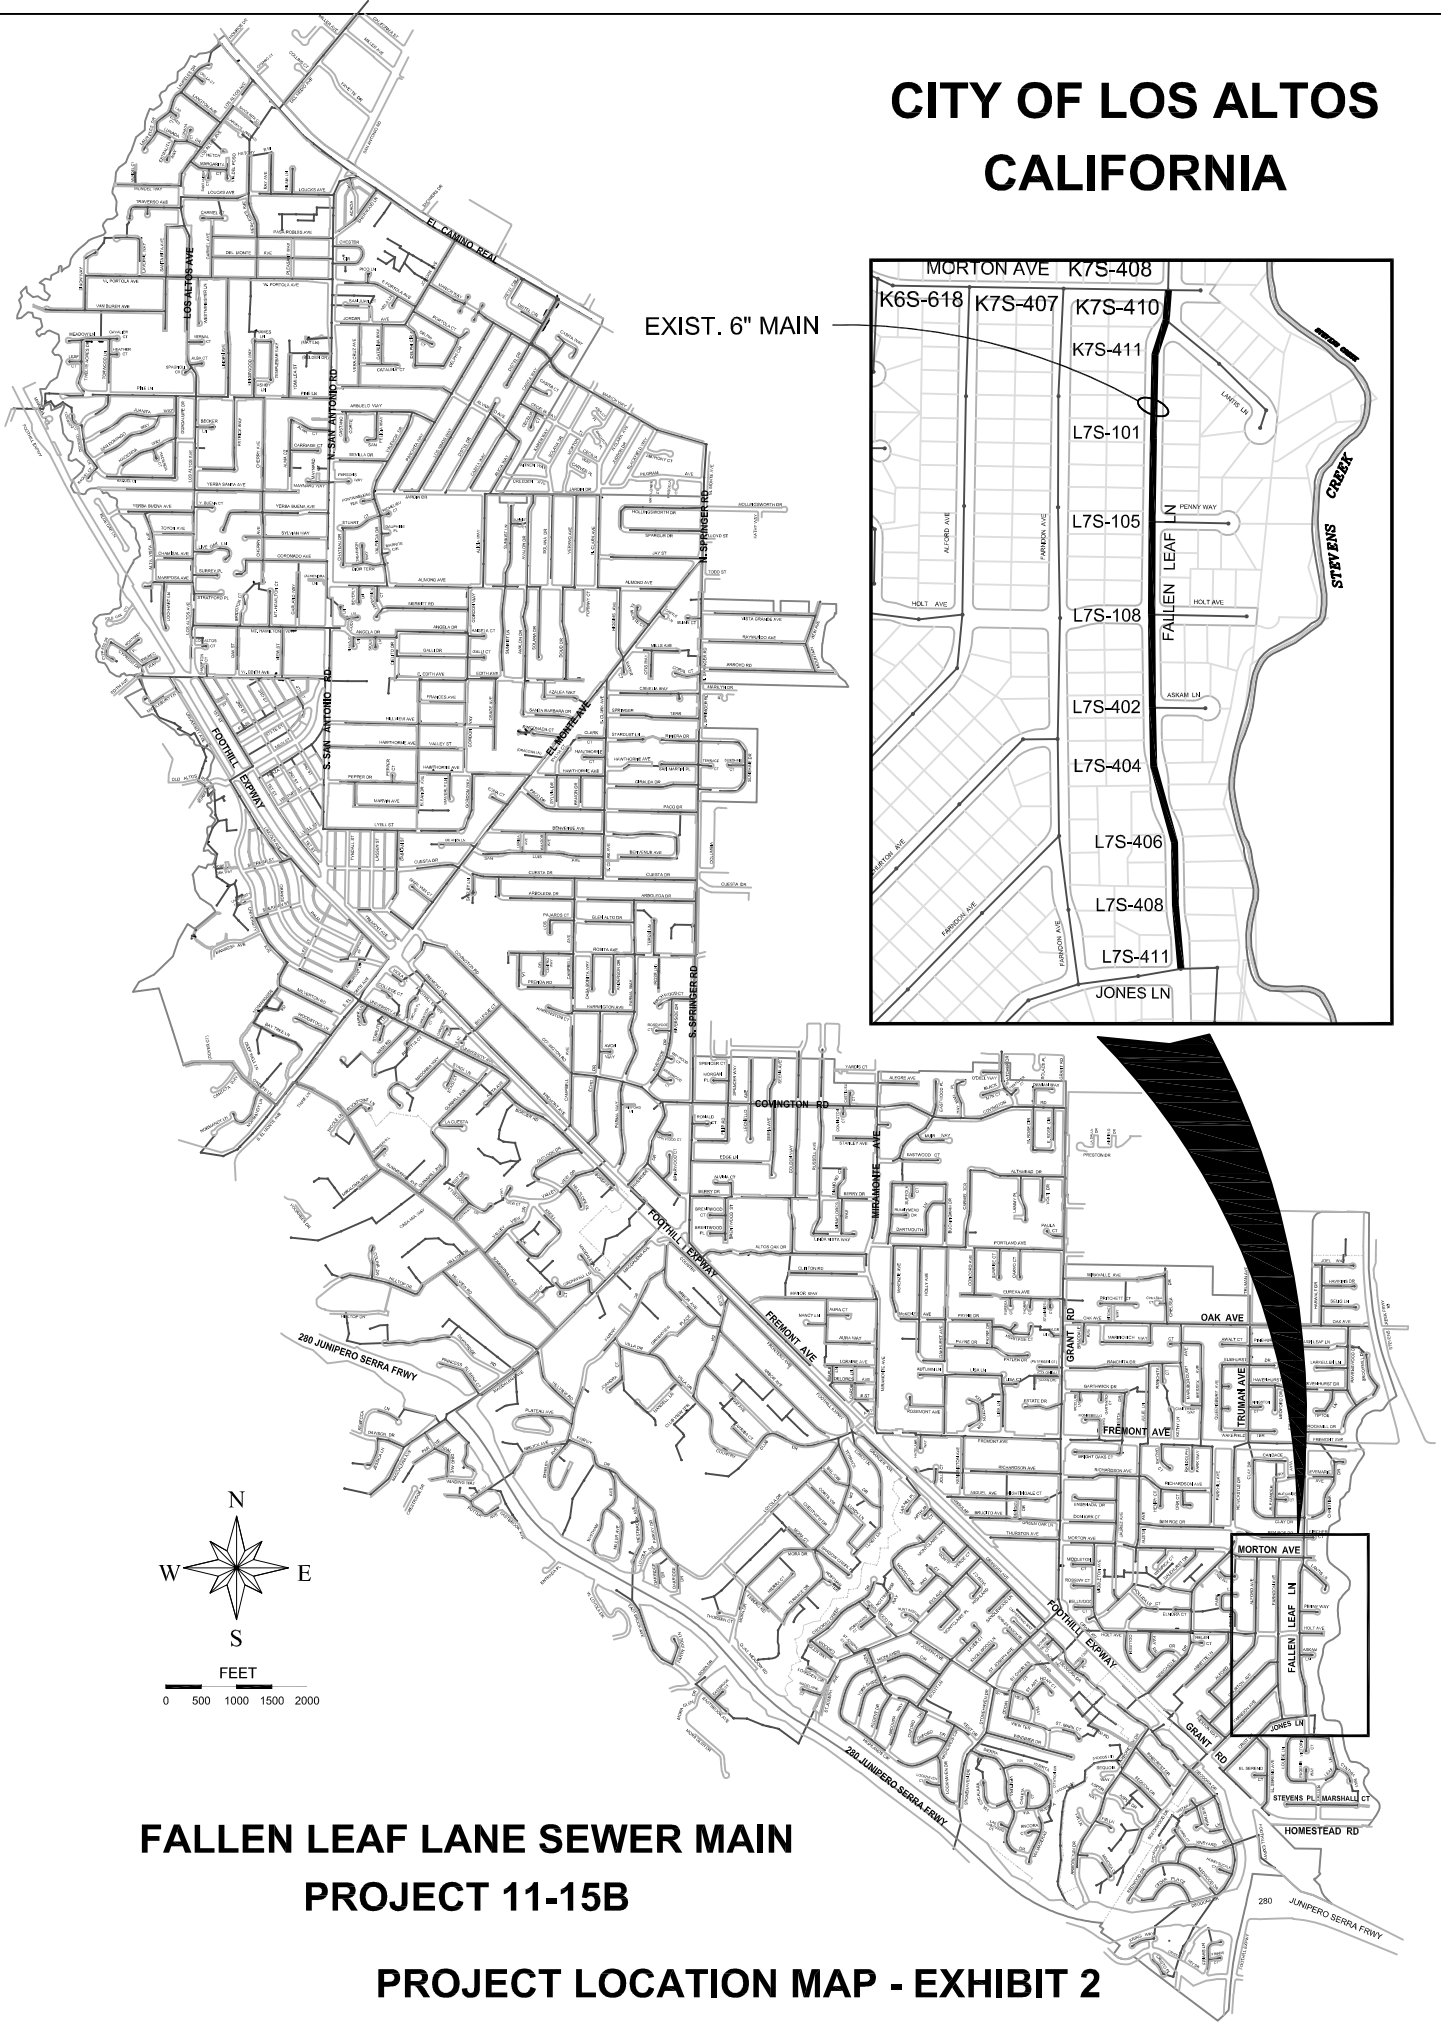

**FALLEN LEAF LANE SEWER MAIN
PROJECT 11-15B**

PROJECT LOCATION MAP - EXHIBIT 2