


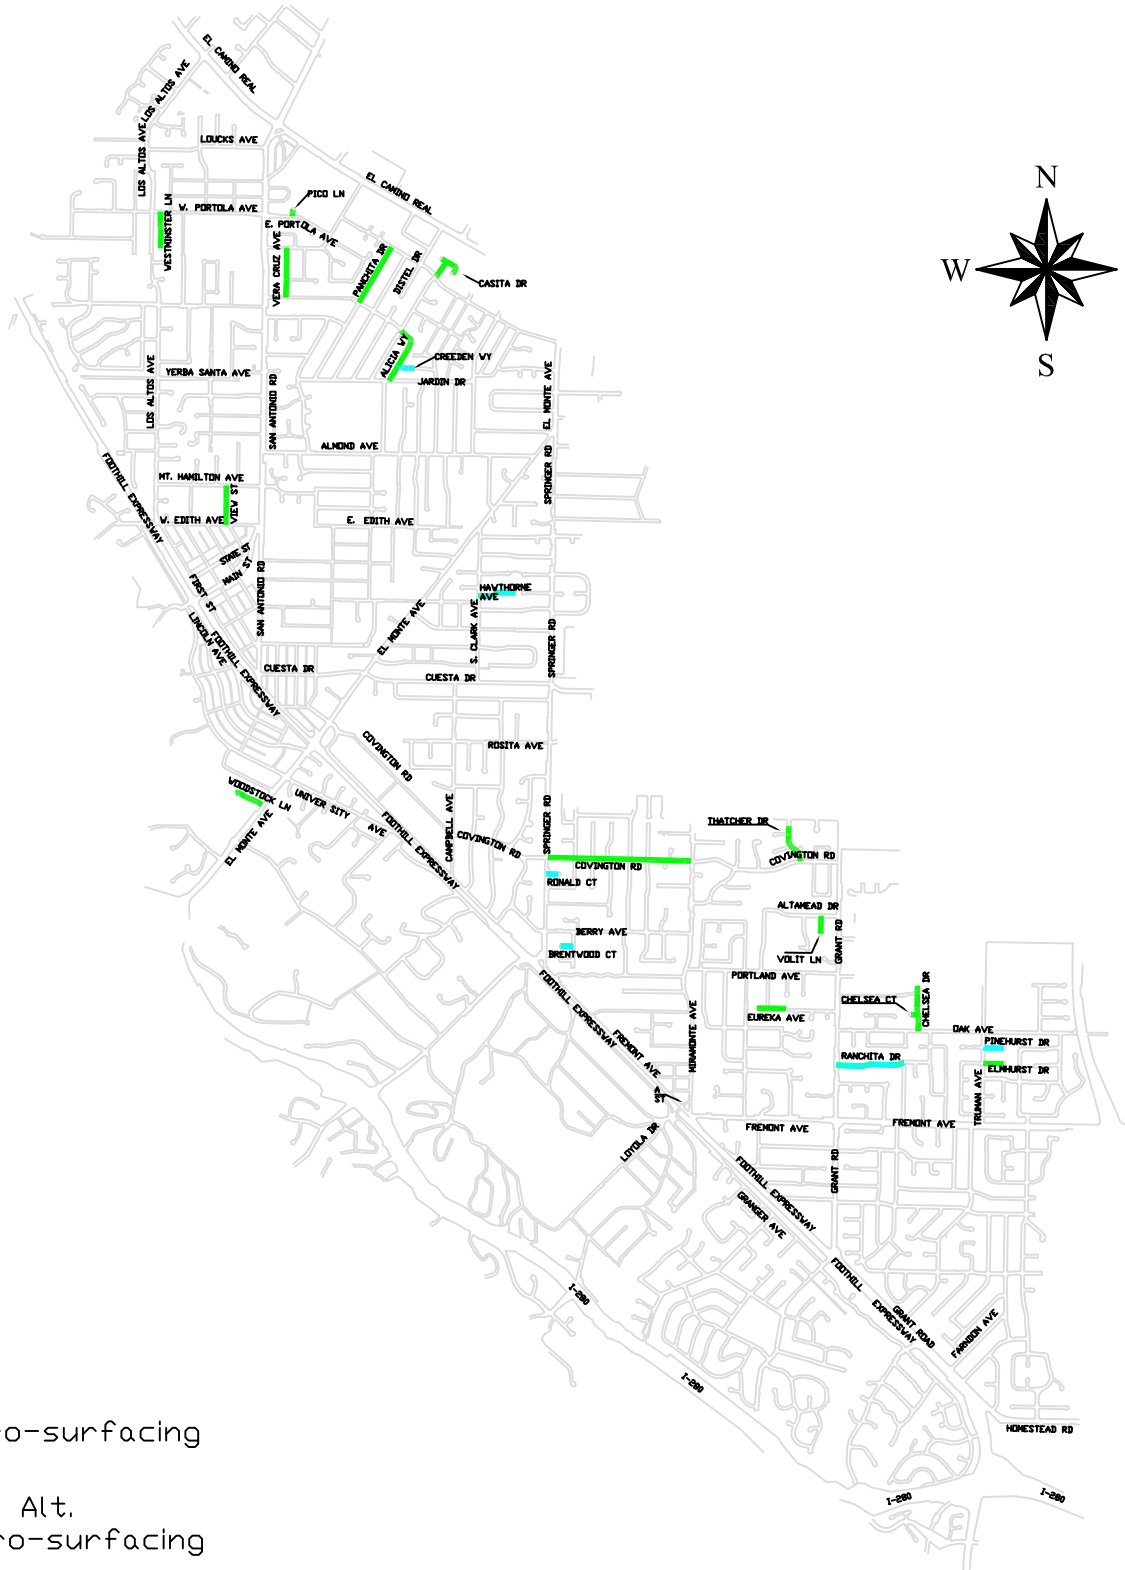

2019 Annual Street Resurfacing Project TS-01004



CITY OF LOS ALTOS
ENGINEERING SERVICES DEPARTMENT
SANTA CLARA COUNTY, CALIFORNIA

EXHIBIT B PROJECT MAP

DRAWN BY:	GW
CHECKED BY:	KK
APPROVED BY:	VC
DATE:	JAN. 3, 2020
SCALE:	NTS
DWG NO.:	E-3