




2022 Annual Street Resurfacing Project

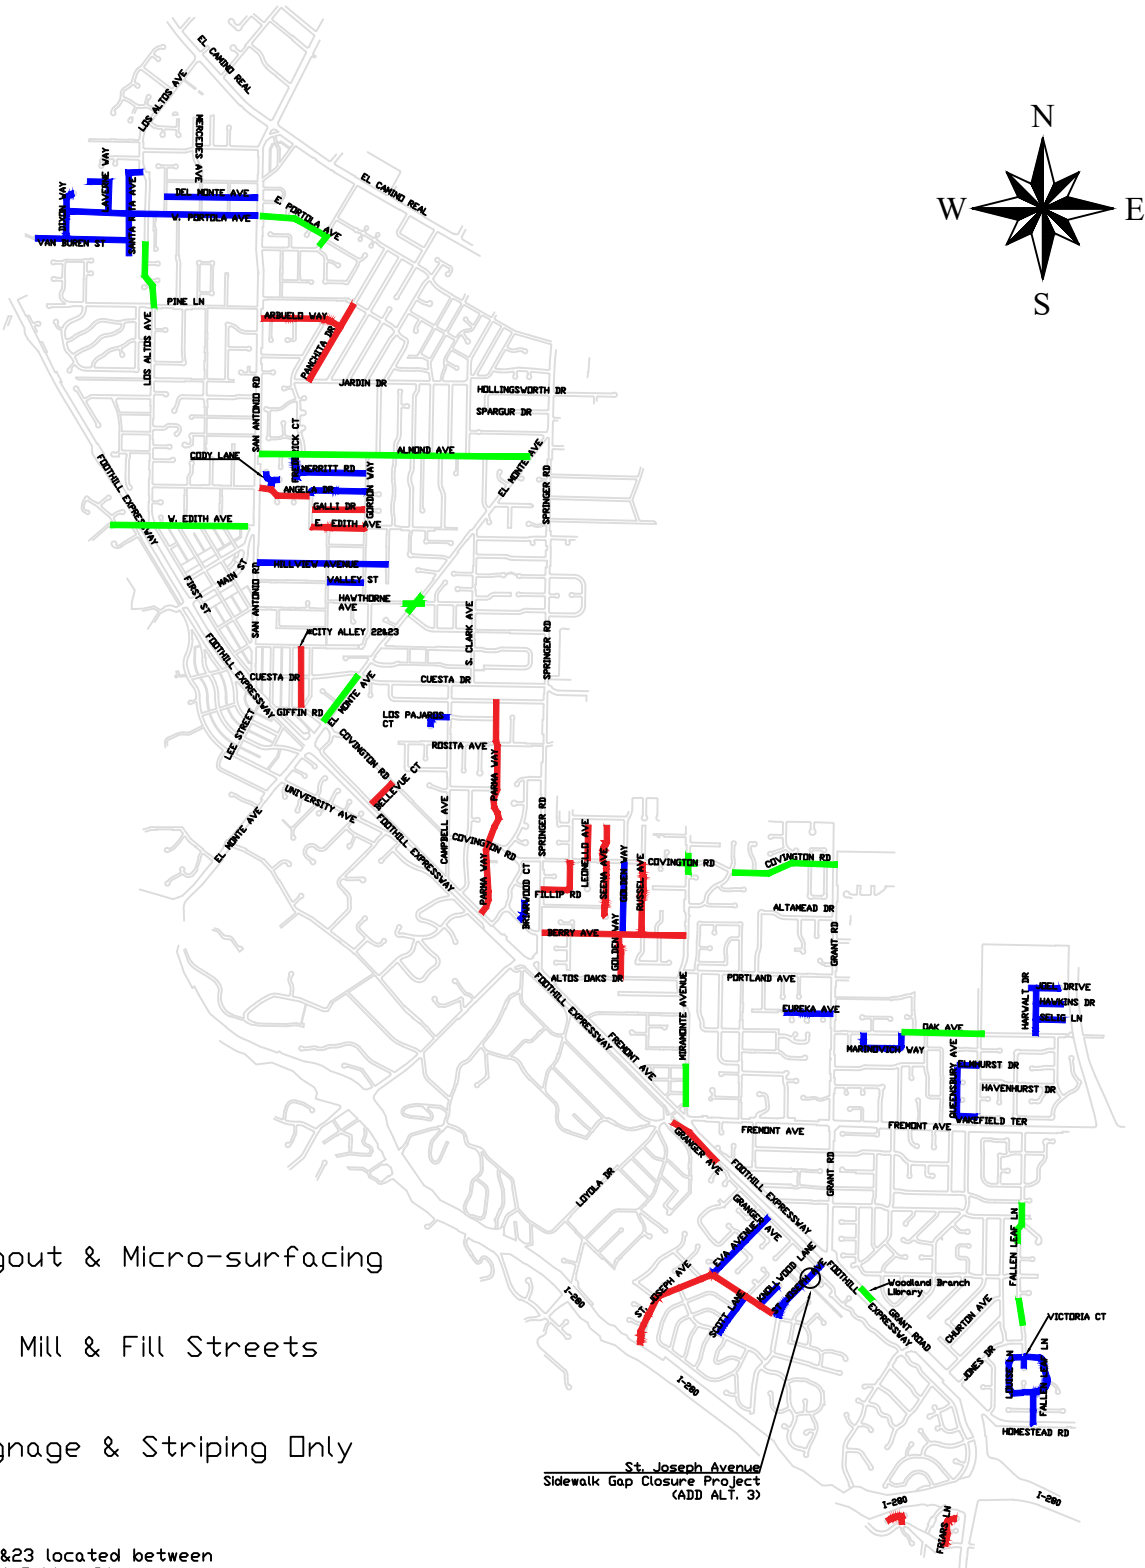

LEGEND:

- Digout & Micro-surfacing
- 2" Mill & Fill Streets
- Signage & Striping Only

*City Alley 22&23 located between Lassen St and Gabian St

DRAWN BY:	—
CHECKED BY:	—
APPROVED BY:	—
DATE:	—
SCALE:	NTS
DWG NO.:	—