
Kindbody Los Altos Tenant Improvement

4756 EL CAMINO REAL LOS ALTOS, CA 94022



DD-0.0	CO
DD-1.0	SIT
DD-2.0	FL
DD-2.1	ΕX
DD-3.0	RO
DD-4.0	EX
DD-4.1	ΕX
DD-4.2	EX
	DD-1.0 DD-2.0 DD-2.1 DD-3.0 DD-4.0 DD-4.1

VICINITY MAP

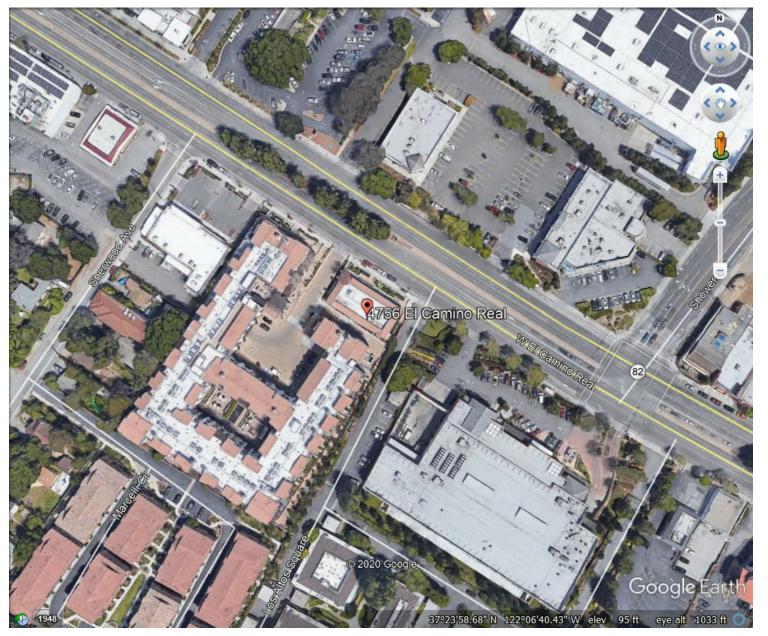

LOS ALTOS

4756 EL CAMINO REAL LOS ALTOS, CA 94022

COVER PAGE


DD-0.0

OVER PAGE TE PLAN OOR PLAN (ISTING FLOOR PLAN & DEMO DOF PLAN **(TERIOR ELEVATIONS (TERIOR ELEVATIONS (TERIOR ELEVATIONS**

PROJECT SCOPE / DESCRIPTION

THE INTENT OF THE SCOPE CONTAINED WITHIN THESE DOCUMENTS RELATES TO A TENANT IMPROVEMENT IN AN EXISTING BUILDING. FOR AN IVF CLINIC. PROJECT WORK INCLUDES BUT IS NOT LIMITED TO:

MODIFIED HVAC DUCTWORK & EXHAUST SYSTEMS, INTERIOR ELECTRICAL SYSTEMS, INTERIOR FINISHES & INTERIOR FURNISHINGS

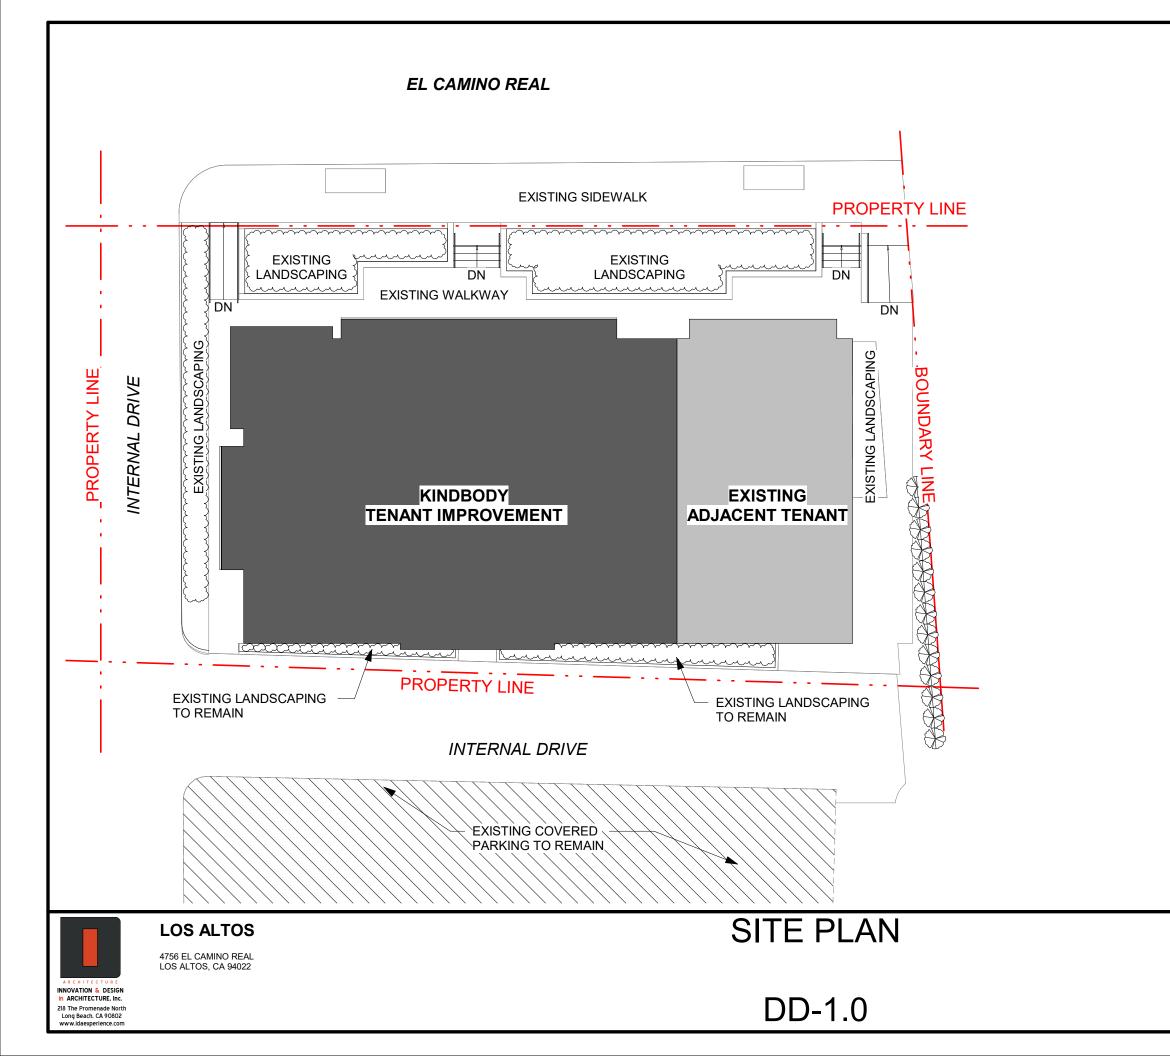

DD-2.0




218 The Promenade North Long Beach, CA 90802 www.idaexperience.com

LOS ALTOS

4756 EL CAMINO REAL LOS ALTOS, CA 94022

FLOOR PLAN



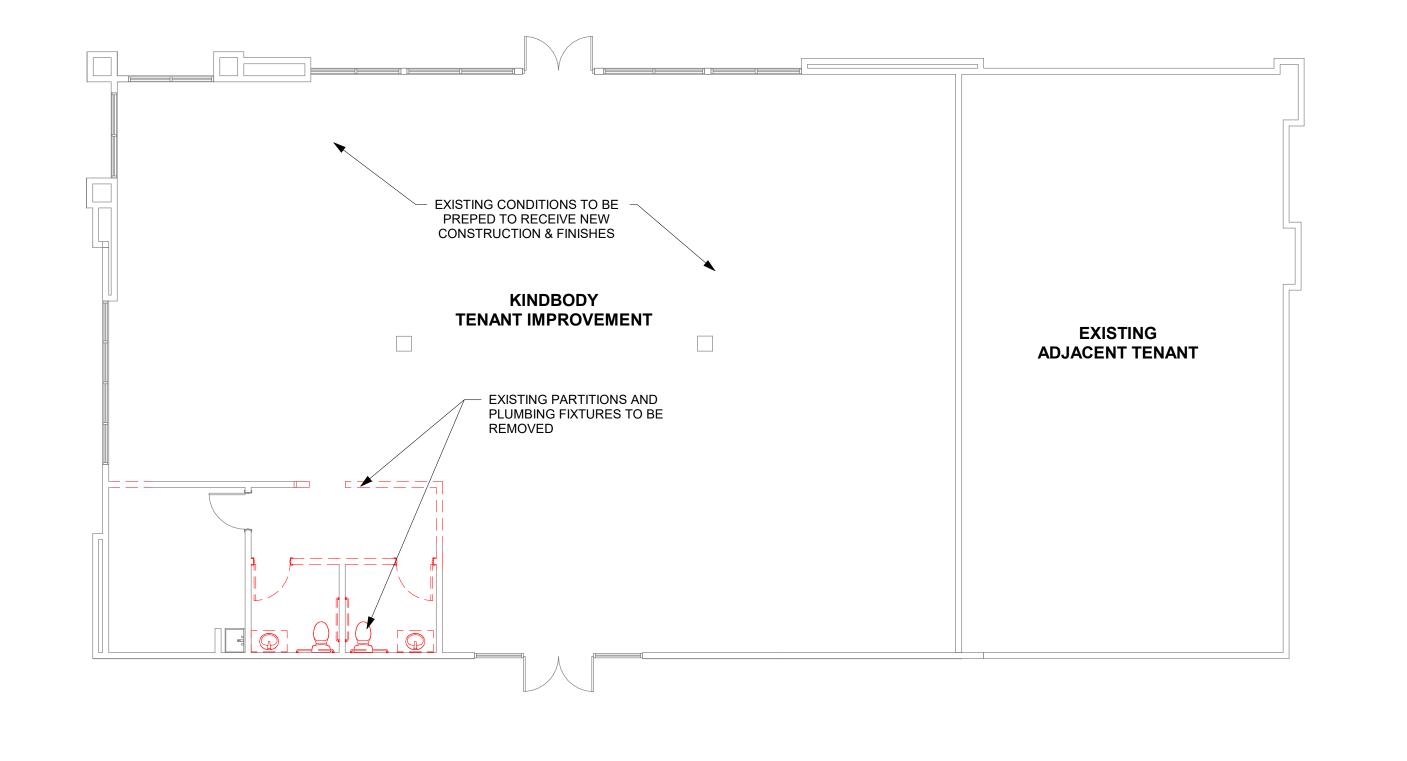




4756 EL CAMINO REAL LOS ALTOS, CA 94022

EXISTING FLOOR PLAN & DEMO

DD-2.1

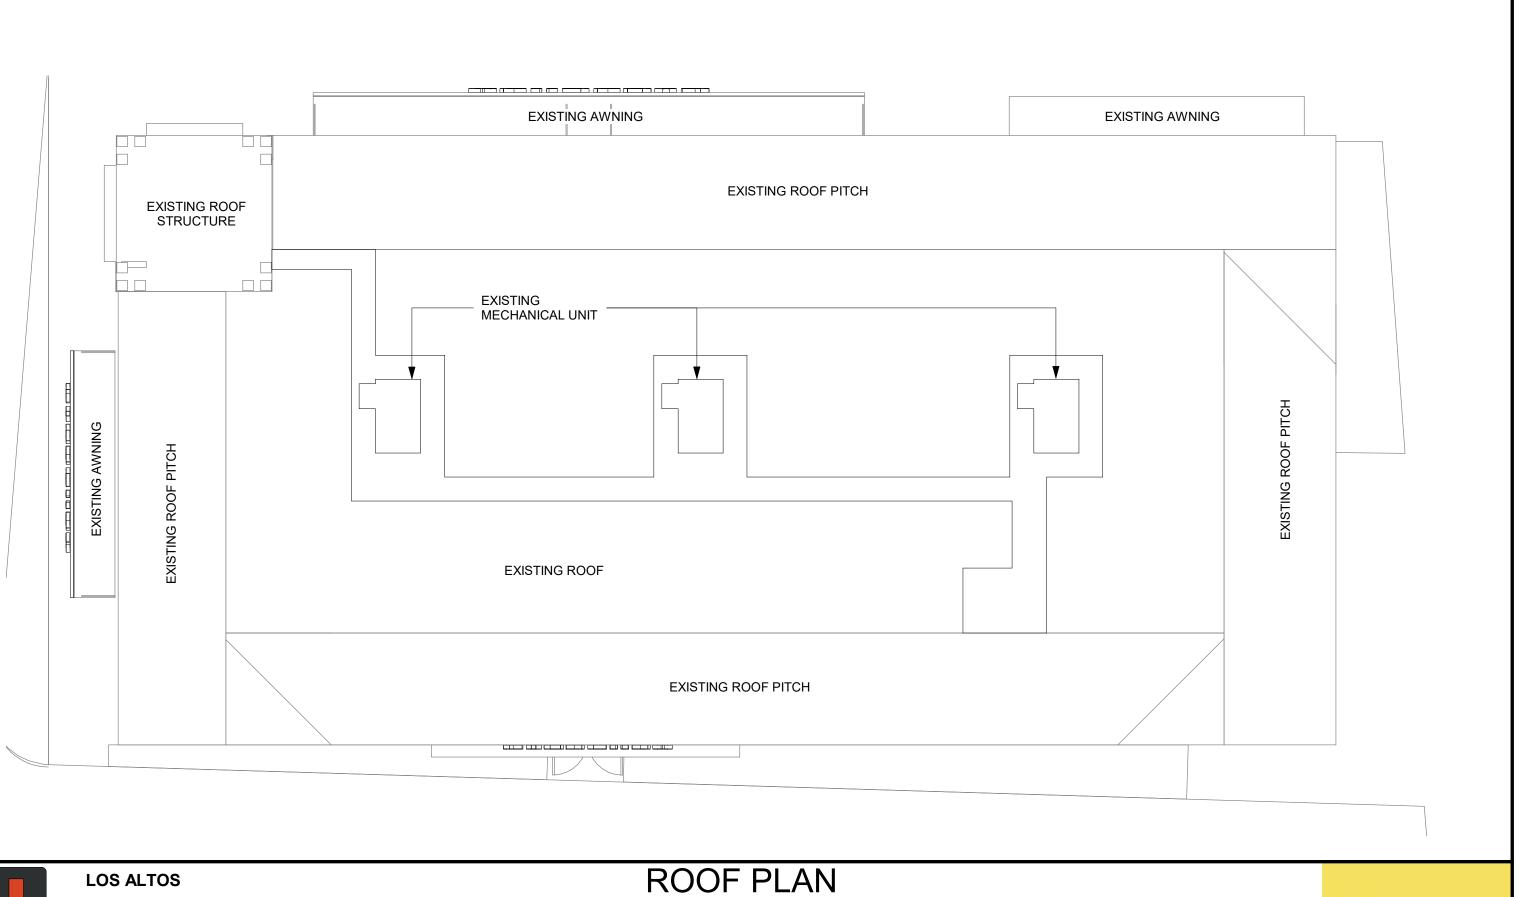




LOS ALTOS


4756 EL CAMINO REAL LOS ALTOS, CA 94022

DD-3.0

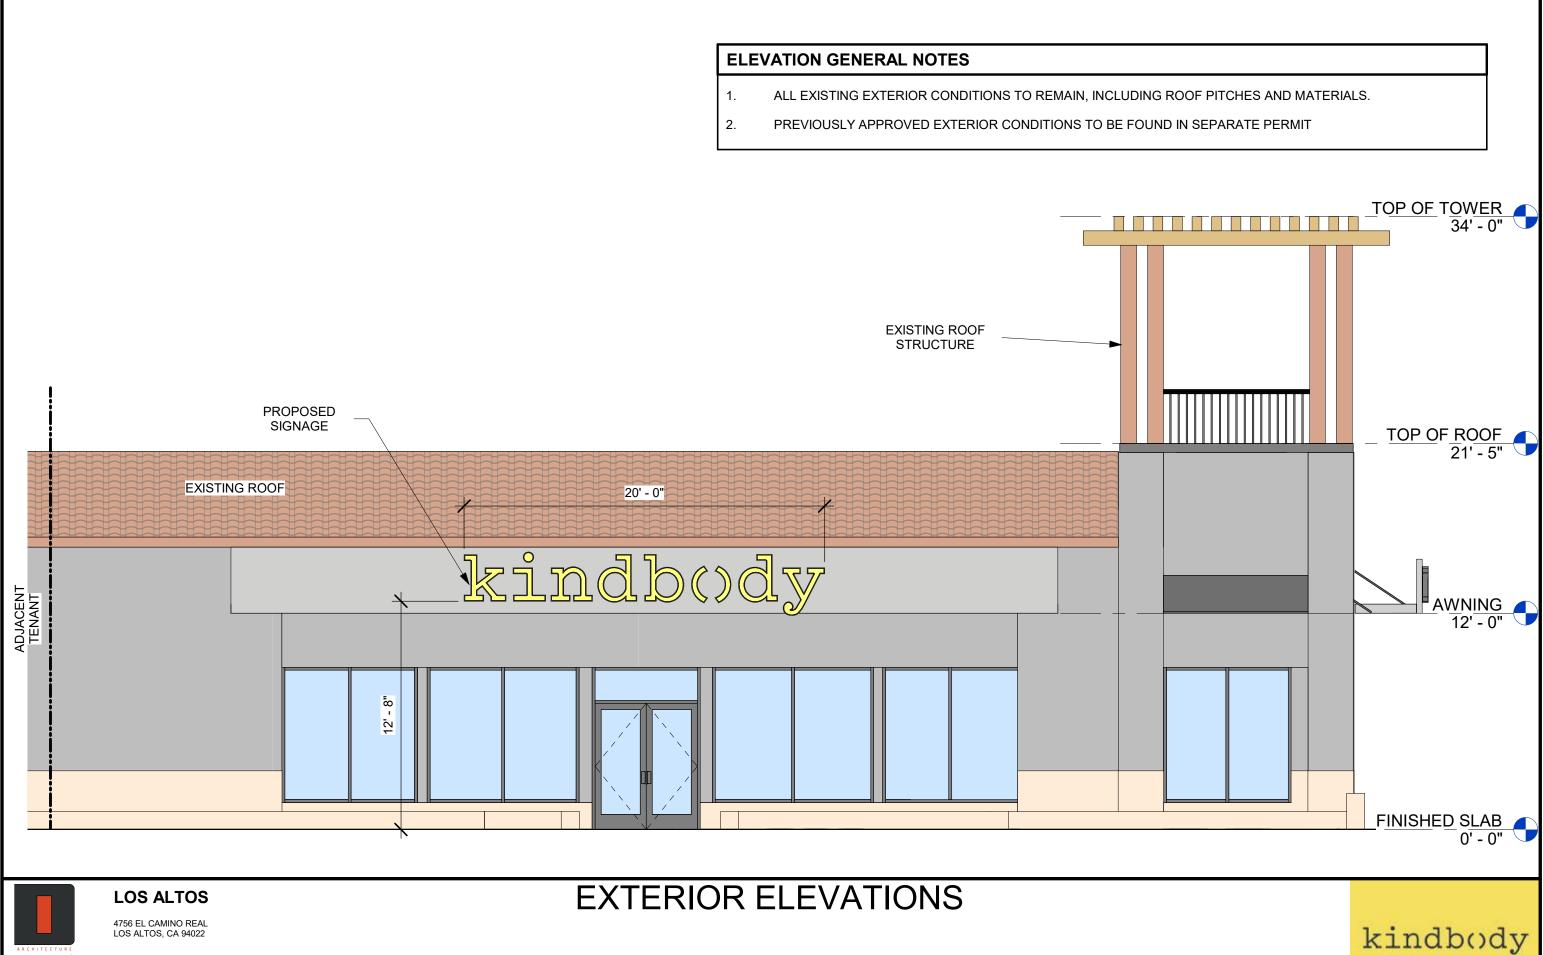



DD-4.0

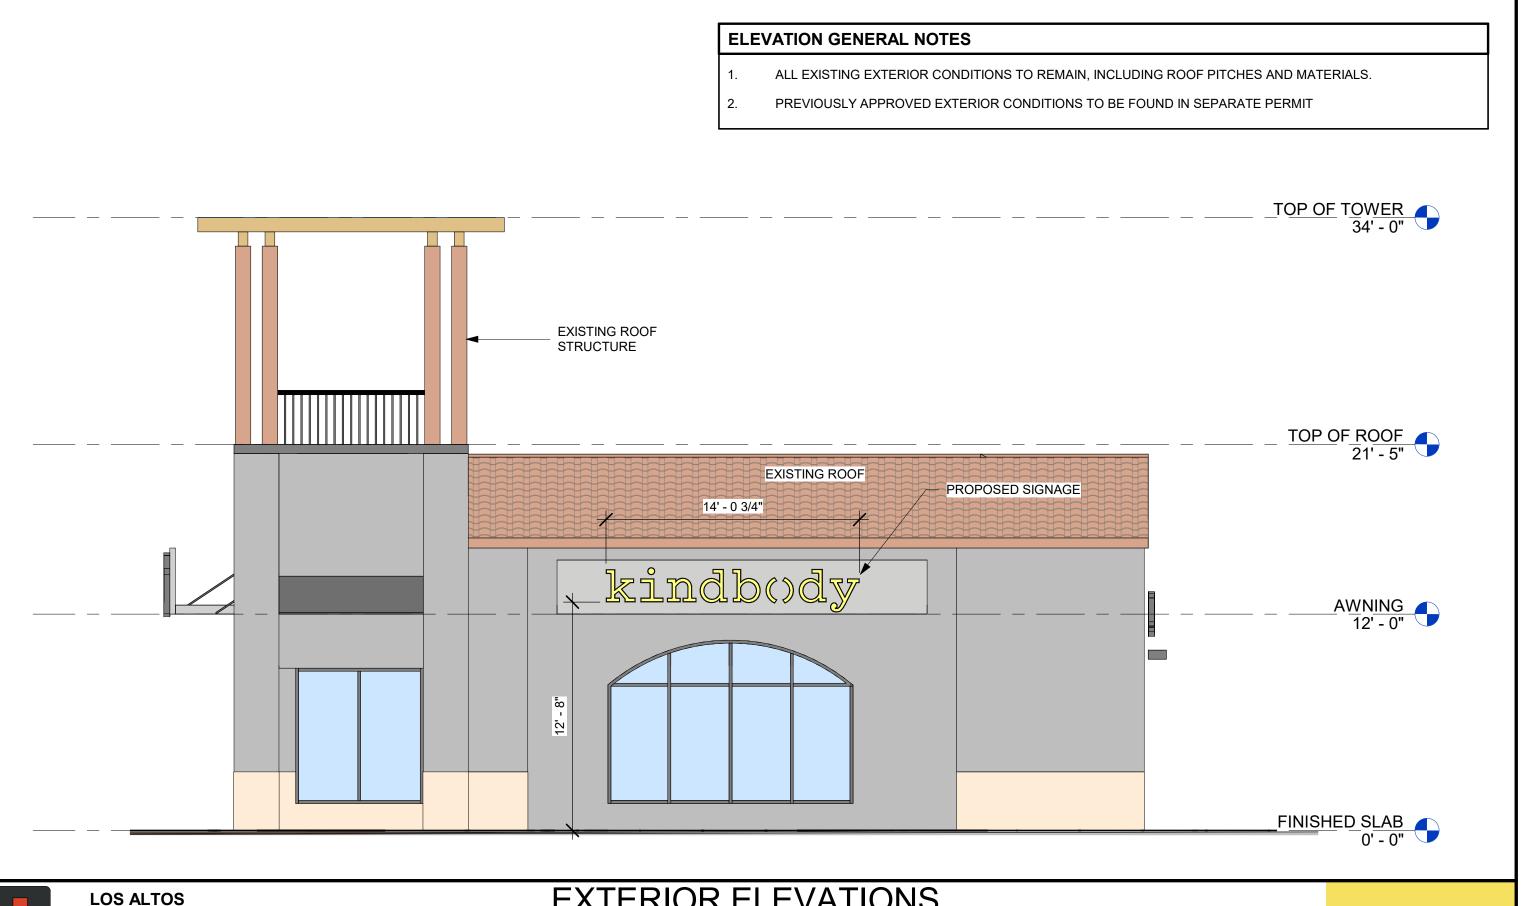



LOS ALTOS

4756 EL CAMINO REAL LOS ALTOS, CA 94022

EXTERIOR ELEVATIONS

DD-4.1

