


\\server2.csg.lcc\clients\design\18.306 - Los Altos Crosswalk and Intersection Improvements\Exhibits\Exhibits_2018.04.23.dwg 04:46:46 PM

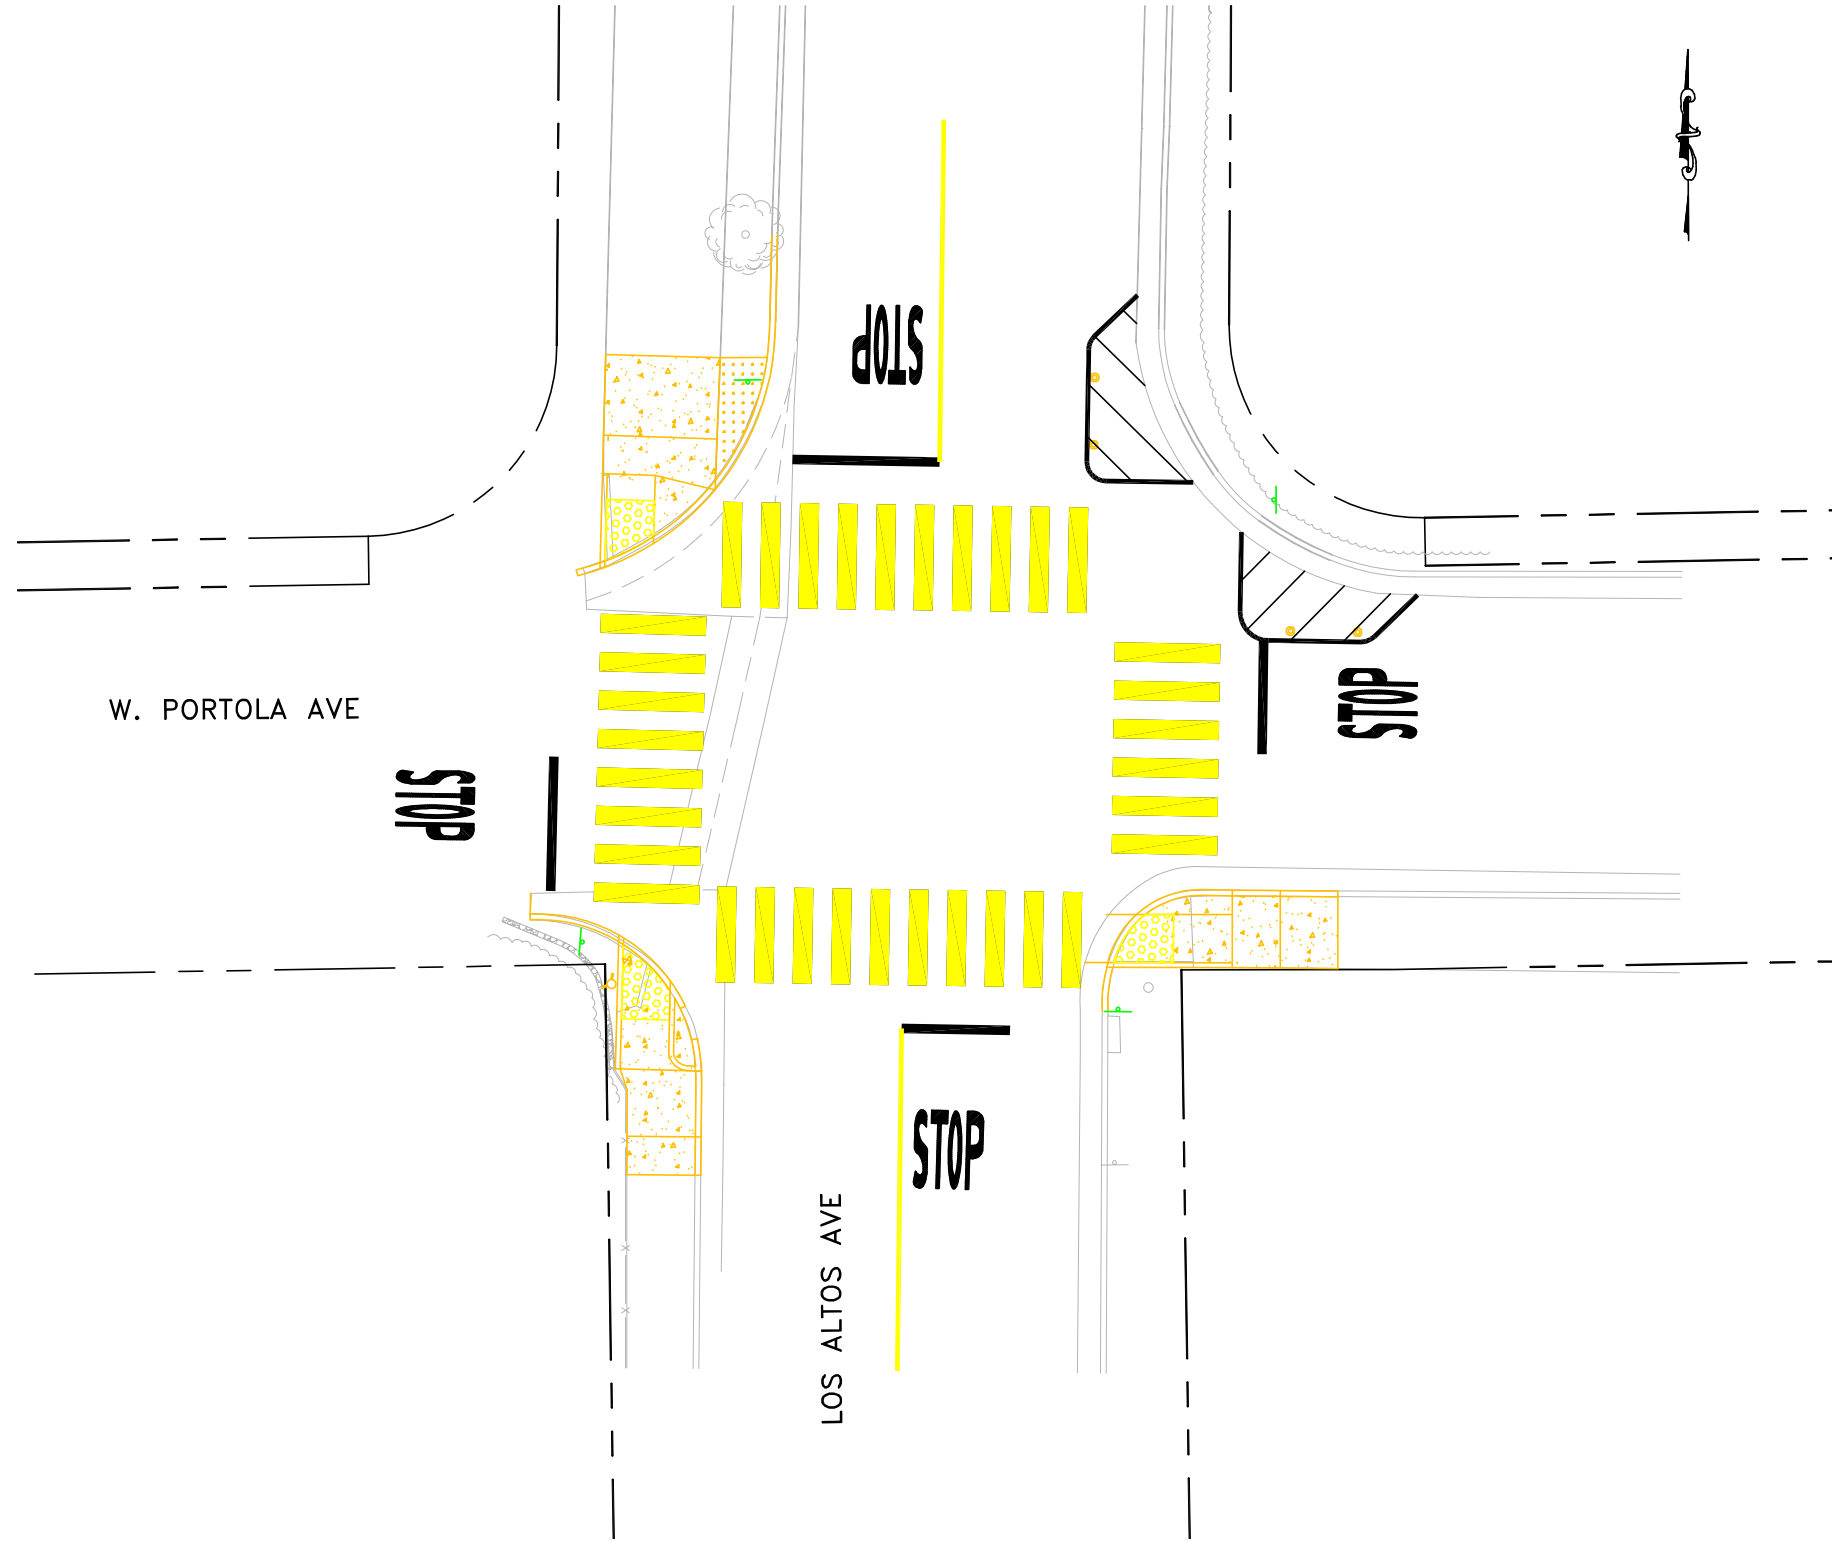

1

LOCATION #1 - LOS ALTOS AVE AND W PORTOLA AVE

IMPROVEMENT PLAN

SCALE: 1"=10'




65% SUBMITTAL

TITLE: IMPROVEMENT PLAN CROSSWALK AND INTERSECTION IMPROVEMENTS PROJECTS TS-01042, TS-01045, TS-01046, TS-01047, AND TS-01054 CITY OF LOS ALTOS CALIFORNIA		PREPARED FOR: CITY OF LOS ALTOS ONE NORTH SAN ANTONIO RD. LOS ALTOS, CA. 94022	PREPARED BY: CSG Consultants, Inc. 550 Pilgrim Drive Foster City, CA 94024 Phone (650)522-2500 Fax (650)522-2599	DESIGNED: _____ DRAWN: _____ APPROVED: _____	NO. _____ REVISIONS _____ DATE _____
--	--	---	--	--	--

SHEET 2 OF 17

DATE : 3/30/18
JOB#: 18.306-314

server2.csg.lcc\clients\DESIGN\18.306 - Los Altos Crosswalk and Intersection Improvements\Exhibits\Location 3 raised islands.dwg 05:17:12 PM

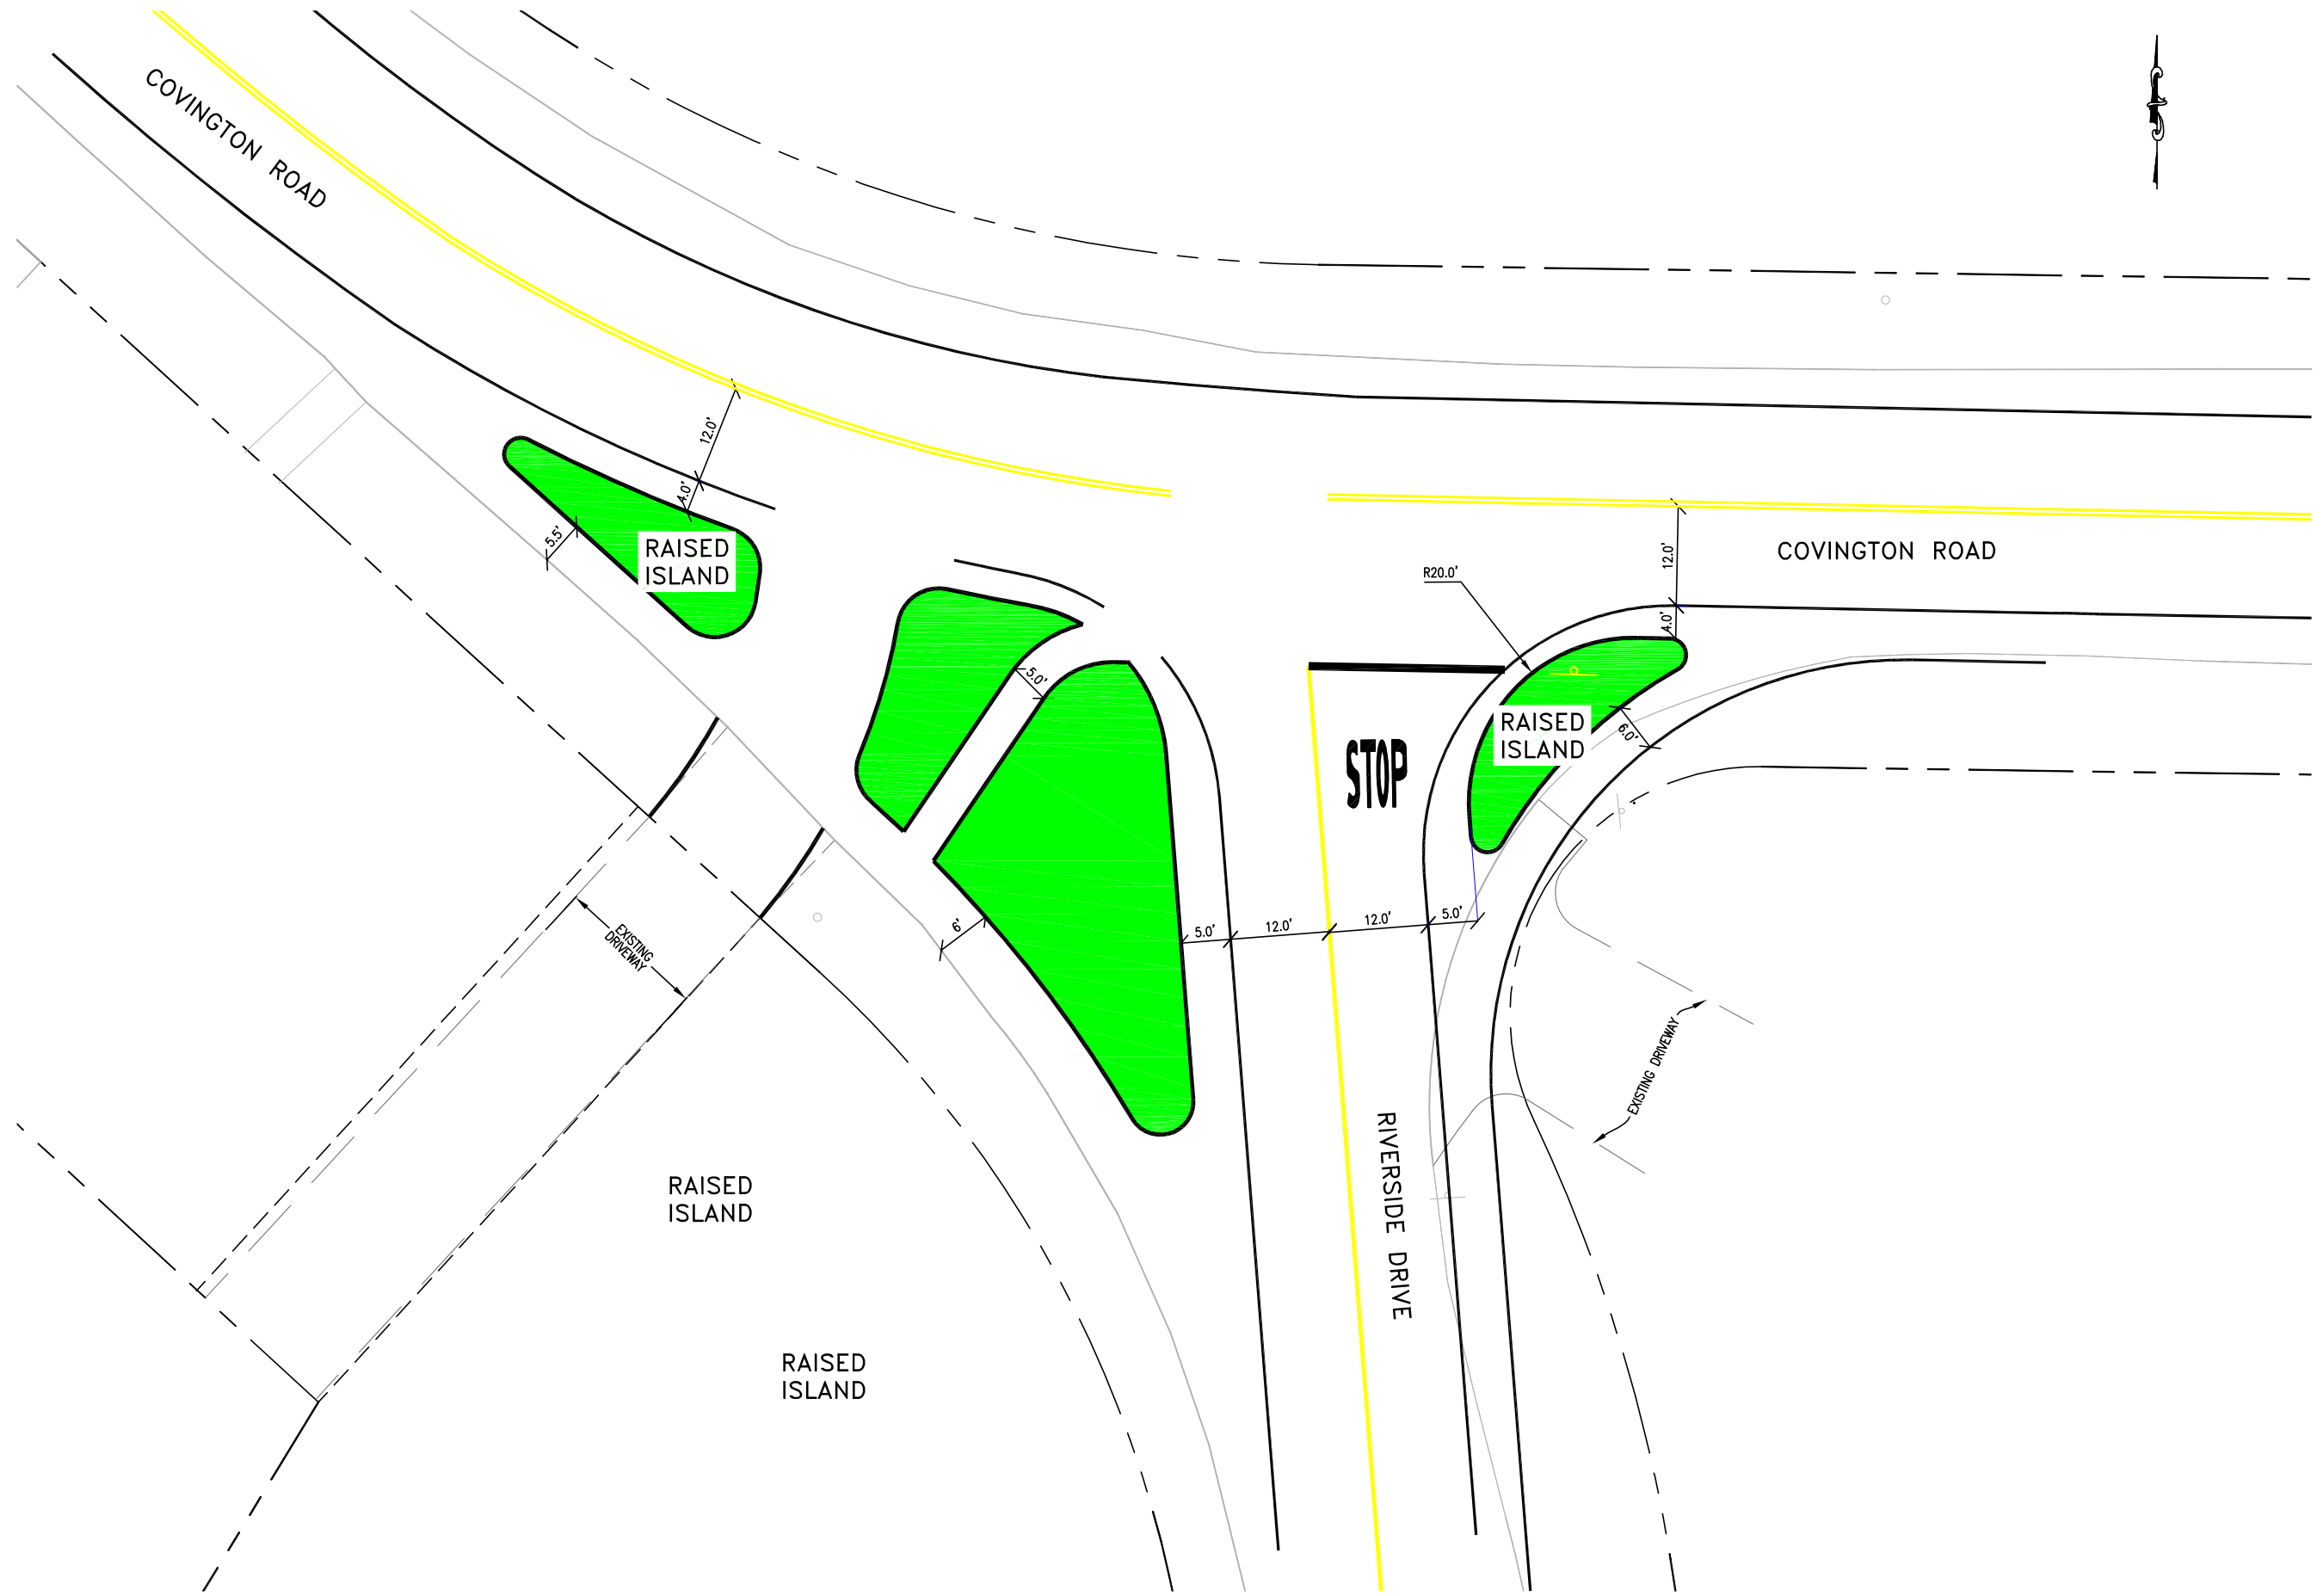


① LOCATION #3 - COVINGTON RD AND RIVERSIDE DR
 IMPROVEMENT PLAN
 SCALE: 1"=10'



65% SUBMITTAL

DESIGNED: _____	NO. _____	REVISIONS	DATE
DRAWN: _____	NO. _____		
APPROVED: _____	NO. _____		
PREPARED BY: CSG Consultants, Inc. 550 Pilgrim Drive Foster City, CA 94404 Phone (650)522-2500 Fax (650)522-2599			
			
PREPARED FOR: CITY OF LOS ALTOS ONE NORTH SAN ANTONIO RD. LOS ALTOS, CA. 94022			
TITLE: IMPROVEMENT PLAN CROSSWALK AND INTERSECTION IMPROVEMENTS PROJECTS TS-01042, TS-01045, TS-01046, TS-01047, AND TS-01054 CITY OF LOS ALTOS CALIFORNIA			
SHEET 3		DATE : 3/30/18	
OF		JOB#: 18.306-314	
17			

\\server2.csg.lcc\Clients\DESIGN\18.306 - Los Altos Crosswalk and Intersection Improvements\Exhibits\Exhibits_2018.04.23.dwg@ 04:48:39 PM

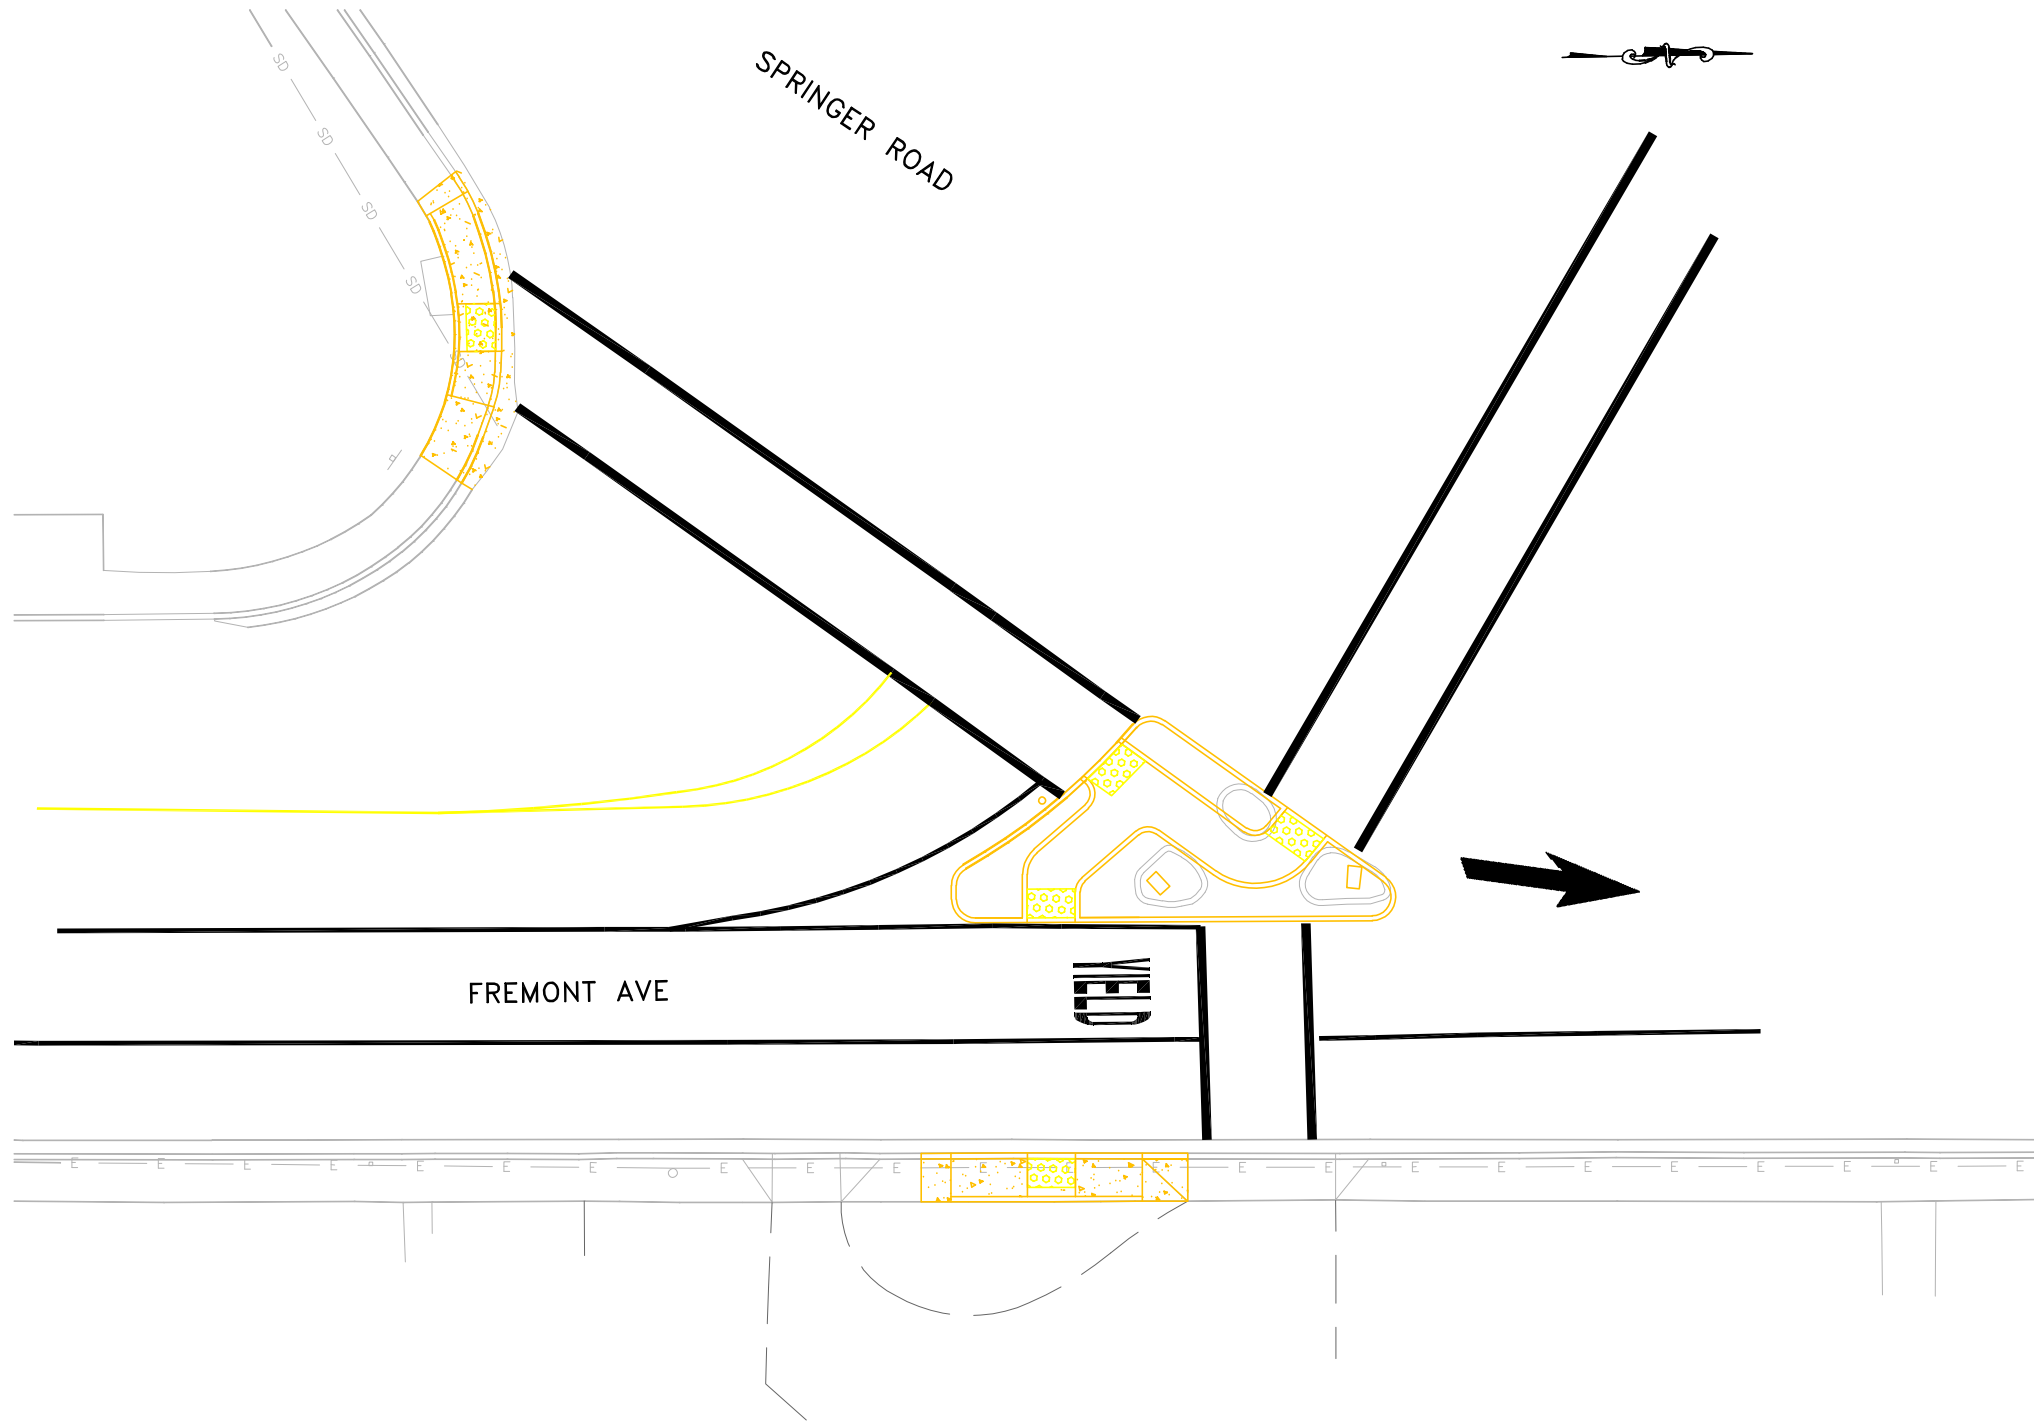


① LOCATION #4 - FREMONT AVE AND SPRINGER RD
 IMPROVEMENT PLAN
 SCALE: 1"=10'



65% SUBMITTAL

PREPARED BY: CSG Consultants, Inc. 550 Pilgrim Drive Foster City, CA 94404 Phone (650)522-2500 Fax (650)522-2599		DESIGNED: _____ DRAWN: _____ APPROVED: _____	NO. _____ REVISIONS _____ DATE _____
PREPARED FOR: CITY OF LOS ALTOS ONE NORTH SAN ANTONIO RD. LOS ALTOS, CA. 94022		TITLE: IMPROVEMENT PLAN CROSSWALK AND INTERSECTION IMPROVEMENTS PROJECTS TS-01042, TS-01045, TS-01046, TS-01047, AND TS-01054 CITY OF LOS ALTOS CALIFORNIA	
SHEET 4 OF 17		DATE : 3/30/18 JOB#: 18.306-314	

server2.csg.lcc\clients\DESIGN\18.306 - Los Altos Crosswalk and Intersection Improvements\Exhibits\Exhibits_2018.04.23.dwg 04:49:18 PM

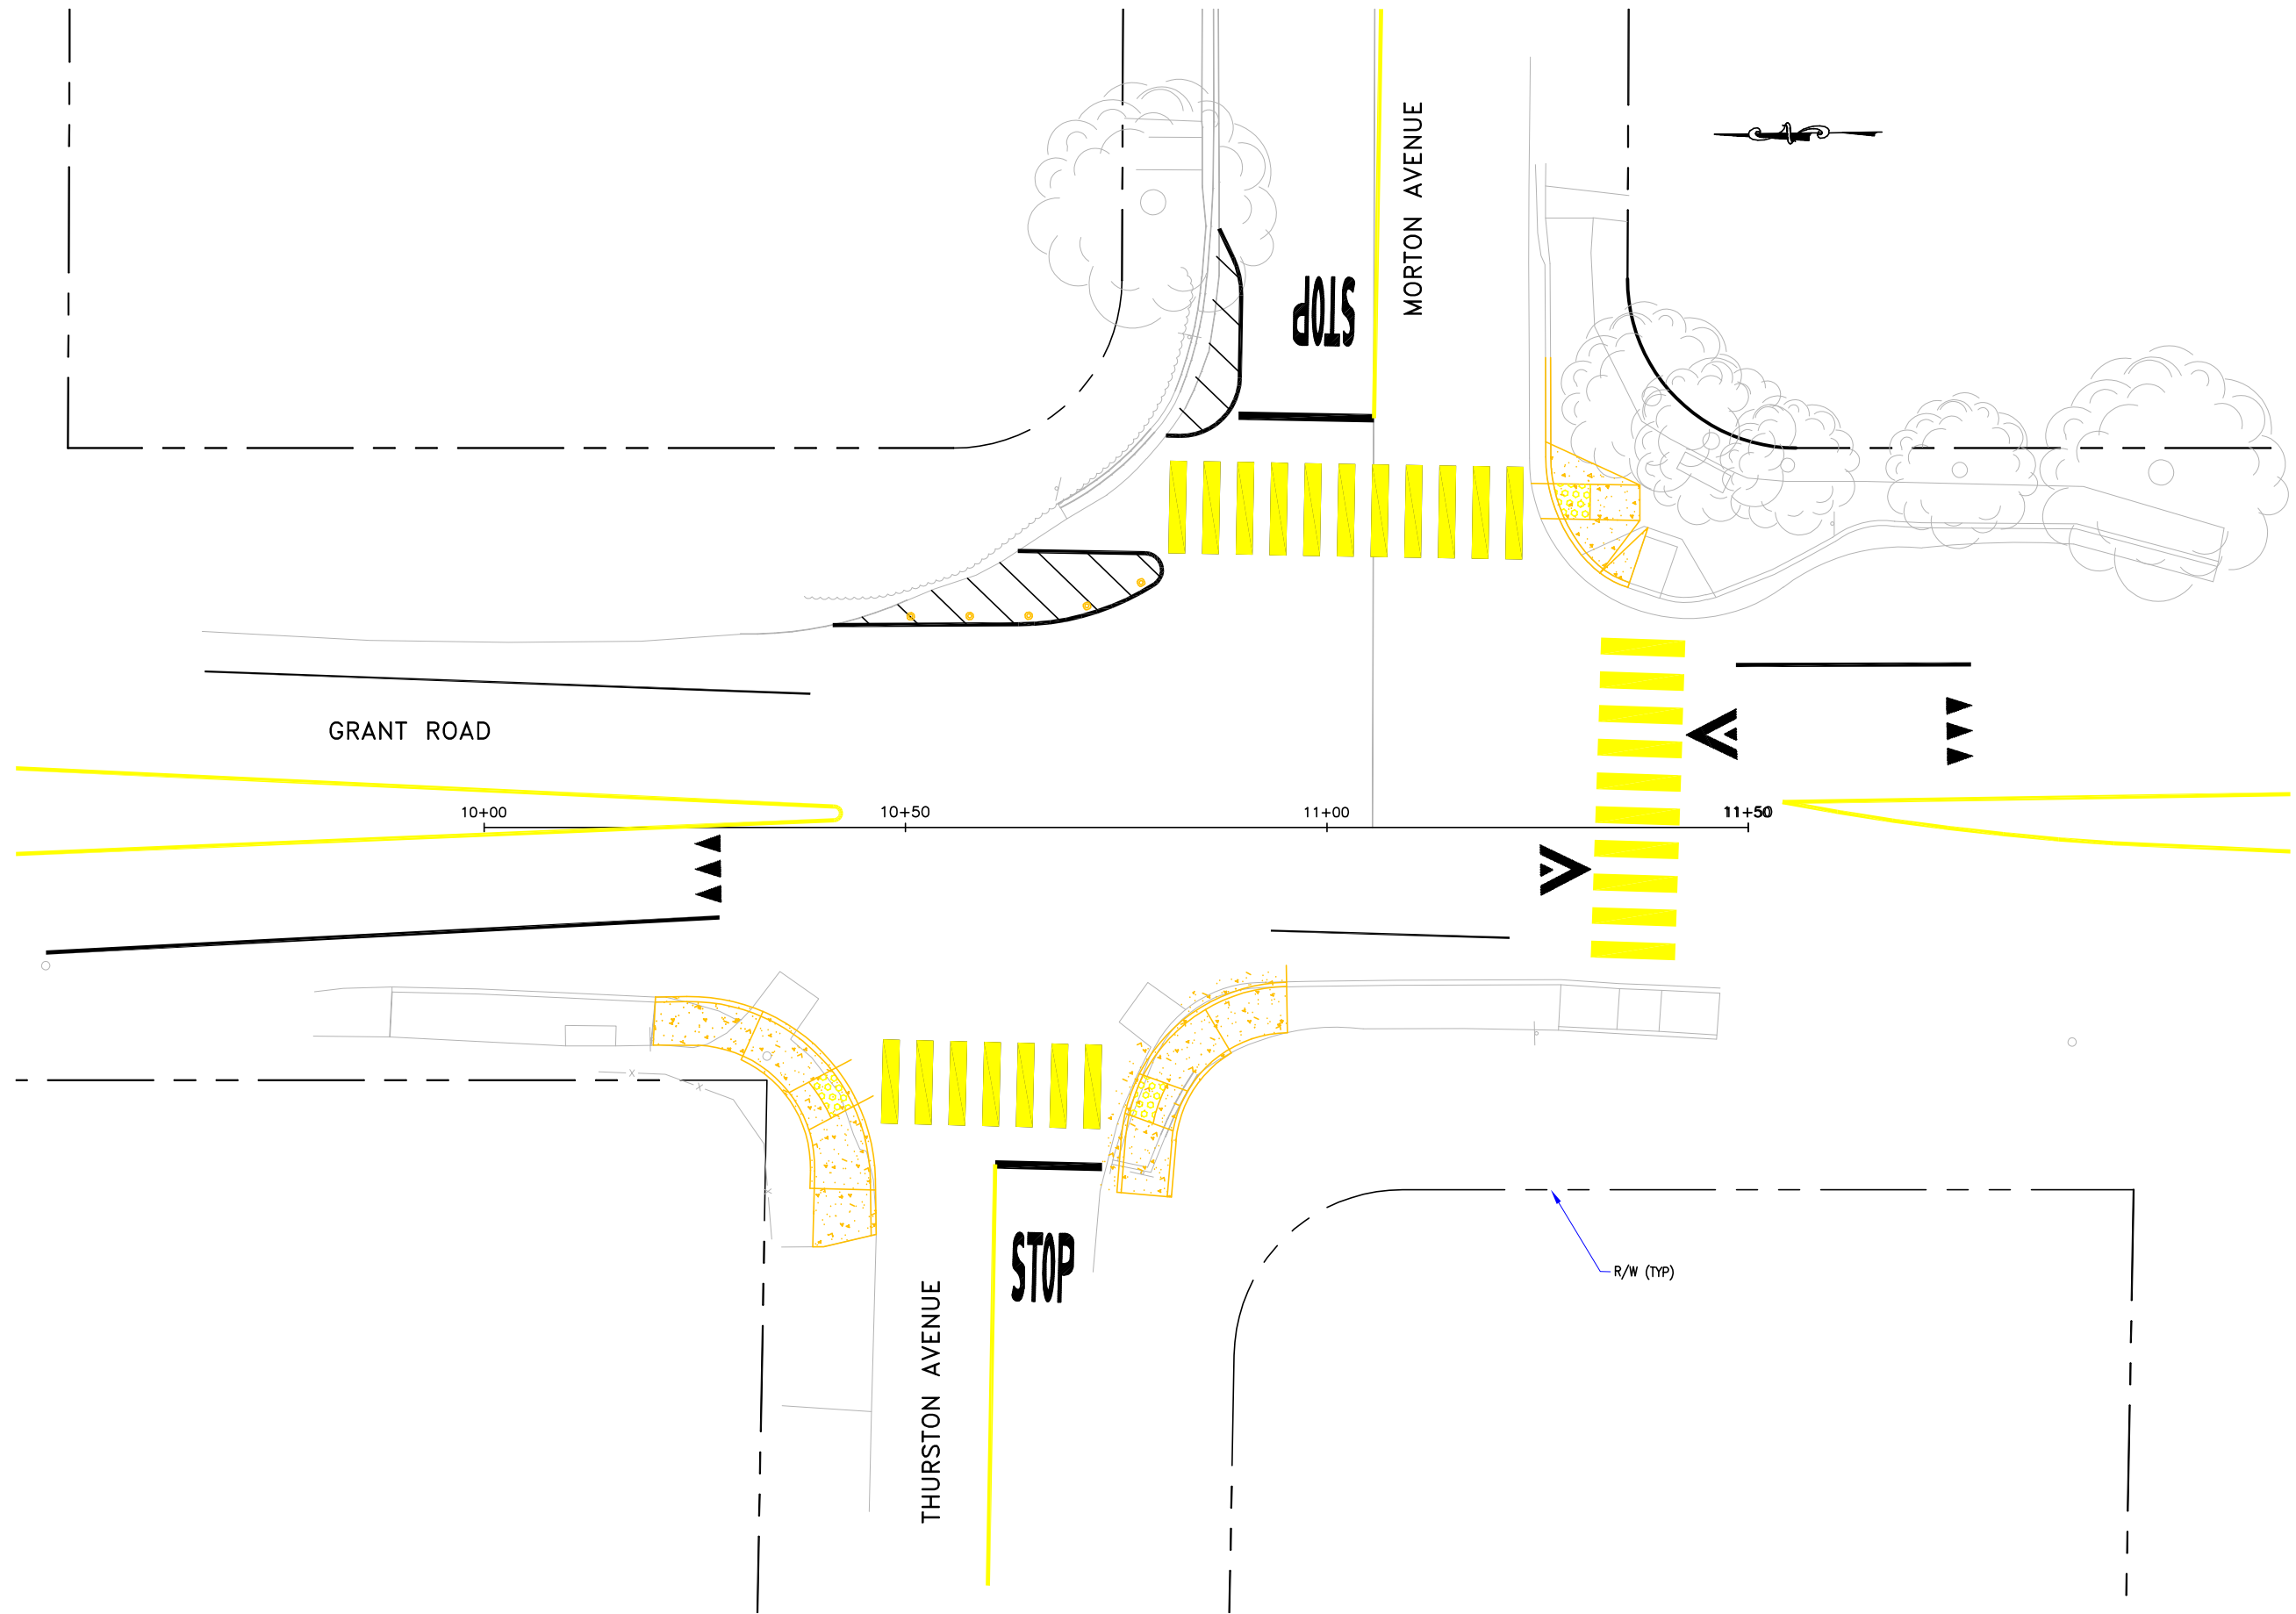


1 LOCATION #5 - GRANT RD, THURSTON AVE, AND MORTON AVE
 IMPROVEMENT PLAN
 SCALE: 1"=10'



65% SUBMITTAL

PREPARED BY: CSG Consultants, Inc. 550 Pilgrim Drive Foster City, CA 94404 Phone (650)522-2500 Fax (650)522-2599		DESIGNED: _____ DRAWN: _____ APPROVED: _____	NO. _____ REVISIONS _____ DATE _____
PREPARED FOR: CITY OF LOS ALTOS ONE NORTH SAN ANTONIO RD. LOS ALTOS, CA. 94022		TITLE: IMPROVEMENT PLAN CROSSWALK AND INTERSECTION IMPROVEMENTS PROJECTS TS-01042, TS-01045, TS-01046, TS-01047, AND TS-01054 CITY OF LOS ALTOS CALIFORNIA	
SHEET 5 OF 17		DATE : 3/30/18 JOB#: 18.306-314	

\\server2.csg.lcc\clients\DESIGN\18.306 - Los Altos Crosswalk and Intersection Improvements\Exhibits\Exhibits_2018.04.23.dwg 04:58:03 PM

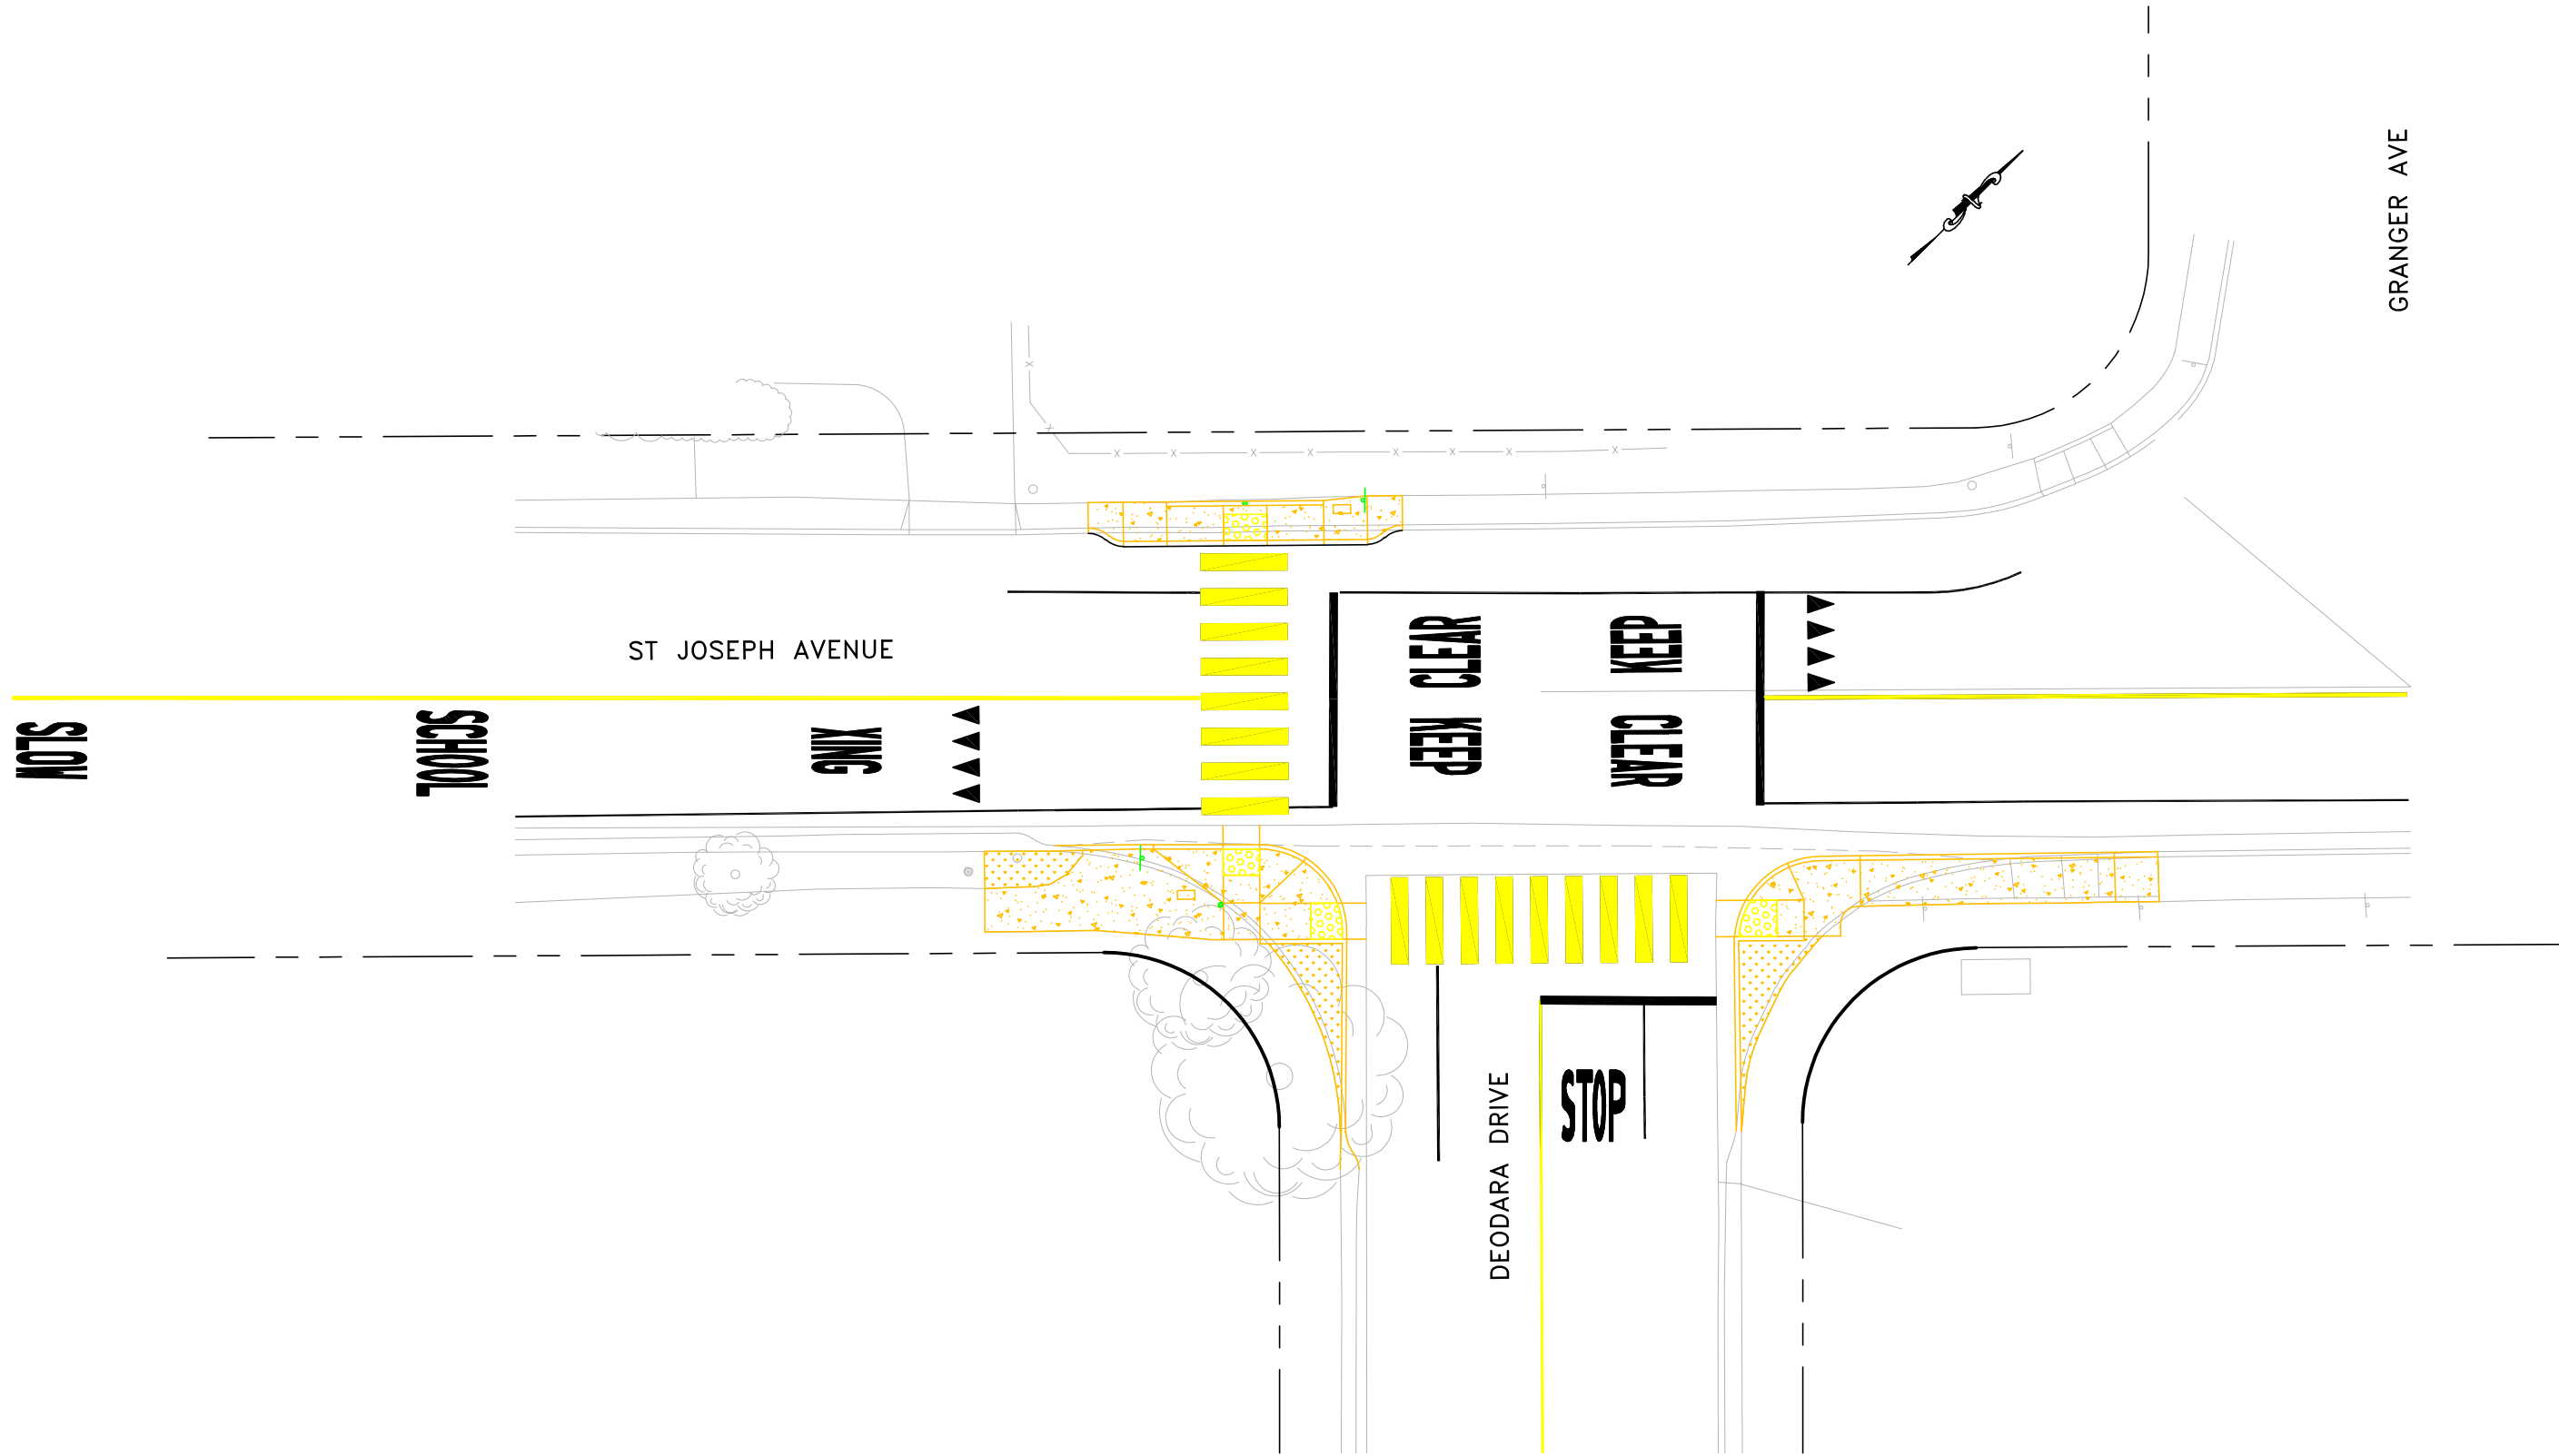

① LOCATION #6 - DEODARA DR AND ST. JOSEPH AVE
 IMPROVEMENT PLAN
 SCALE: 1"=10'



65% SUBMITTAL

PREPARED BY: CSG Consultants, Inc. 550 Pilgrim Drive Foster City, CA 94404 Phone (650)522-2500 Fax (650)522-2599		DESIGNED: _____ DRAWN: _____ APPROVED: _____	NO. _____ REVISIONS _____ DATE _____
PREPARED FOR: CITY OF LOS ALTOS ONE NORTH SAN ANTONIO RD. LOS ALTOS, CA. 94022		TITLE: IMPROVEMENT PLAN CROSSWALK AND INTERSECTION IMPROVEMENTS PROJECTS TS-01042, TS-01045, TS-01046, TS-01047, AND TS-01054 CITY OF LOS ALTOS CALIFORNIA	
SHEET 6 OF 17		DATE : 3/30/18 JOB#: 18.306-314	