



Almond Avenue
(San Antonio Rd to El Monte Ave)

Existing Striping

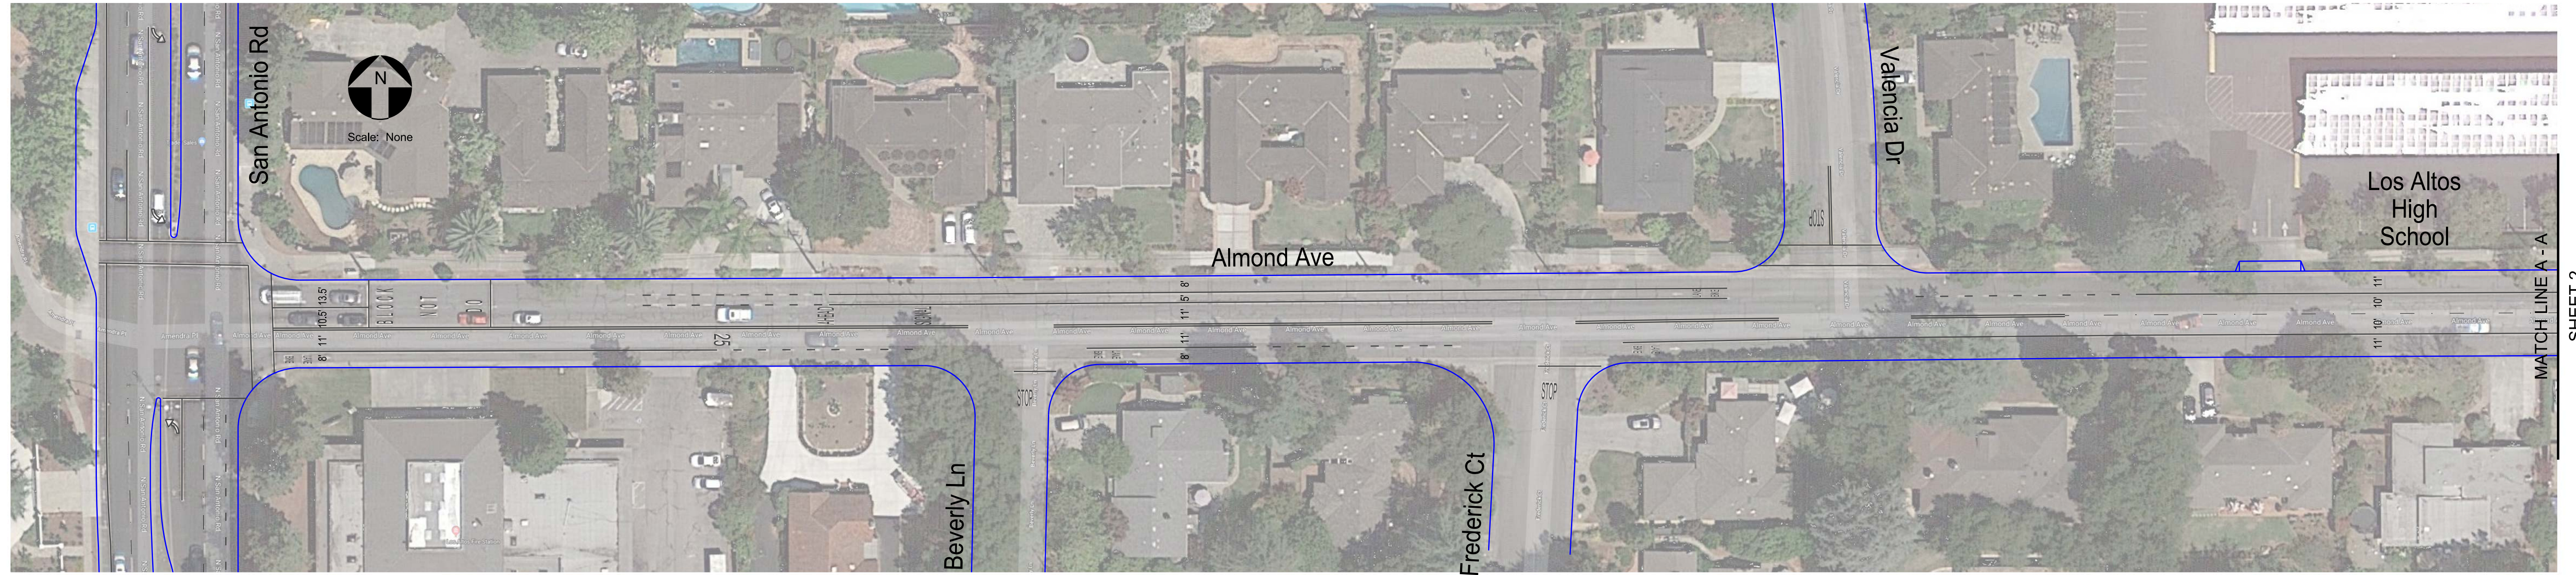

Almond Avenue
(San Antonio Rd to El Monte Ave)

Preferred Plan Line Option (Green Cycle Track on School Side of Almond)

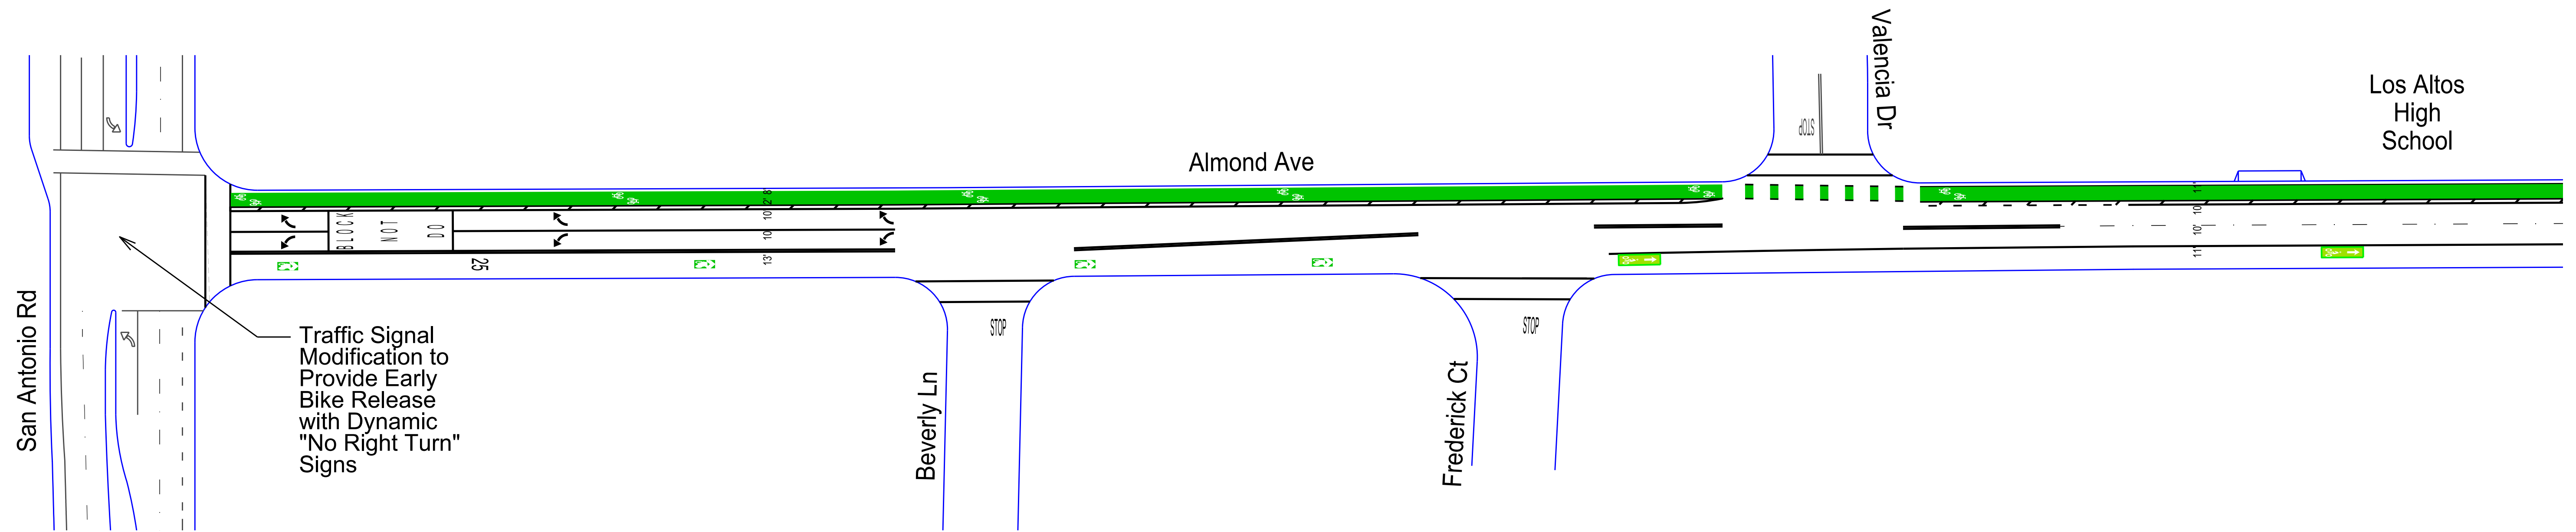

Traffic Patterns
P.O. Box 25
Danville, CA 94526
O: (408) 916-8141
www.trafficpatterns.net
info@trafficpatterns.net

Engineer's Stamp
JAMIE O. RODRIGUEZ
REGISTERED PROFESSIONAL ENGINEER
TR2284
Exp: 6-30-20
TRAFFIC
STATE OF CALIFORNIA

Record Drawings	
Project Engineer:	Date:
Designer:	Date:
Public Works Inspector:	Date:

Public Improvements Initially Accepted by the City Council on: _____

Submittal Log		
NO.	DESCRIPTION	DATE
1	Draft Submittal No. 1	10-26-19
2	Cycle Track Addition at Los Altos High School	11-4-19
3	Preferred Concept Plan	1-16-20

DRAWN BY:	J. Rodriguez	Date:	10-26-19
CHECKED BY:	City of Los Altos	Date:	10-26-19
DESIGNED BY:	J. Rodriguez	Date:	10-26-19

Revisions		
NO.	DESCRIPTION	DATE


City of Los Altos
Almond Avenue
Signage & Striping
(San Antonio Rd to El Monte Ave)
Existing Conditions vs. Preferred Option

RECOMMENDED FOR BIDDING BY:	_____
DATE:	_____
APPROVED FOR BIDDING BY:	_____
DATE:	_____

PROJECT NO.	_____
DRAWING NO.	_____
E.P. NO.	_____
SCALE	None
Sheet	1 of 4


Almond Avenue
(San Antonio Rd to El Monte Ave)

Existing Striping

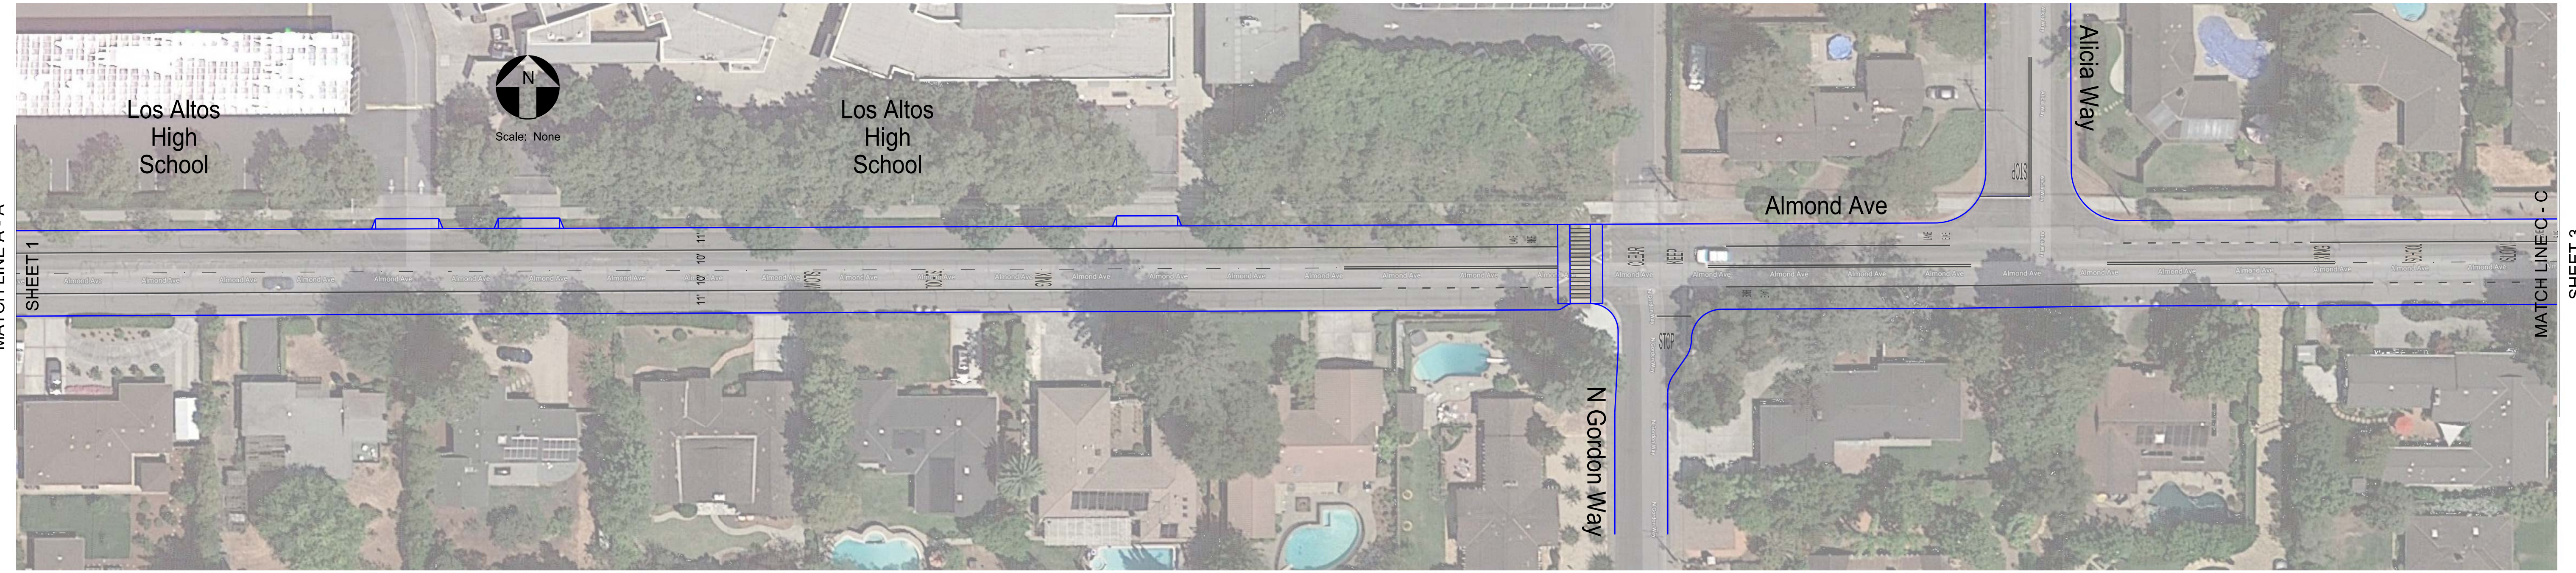

Almond Avenue
(San Antonio Rd to El Monte Ave)

Preferred Option (Green Cycle Track on School Side of Almond)

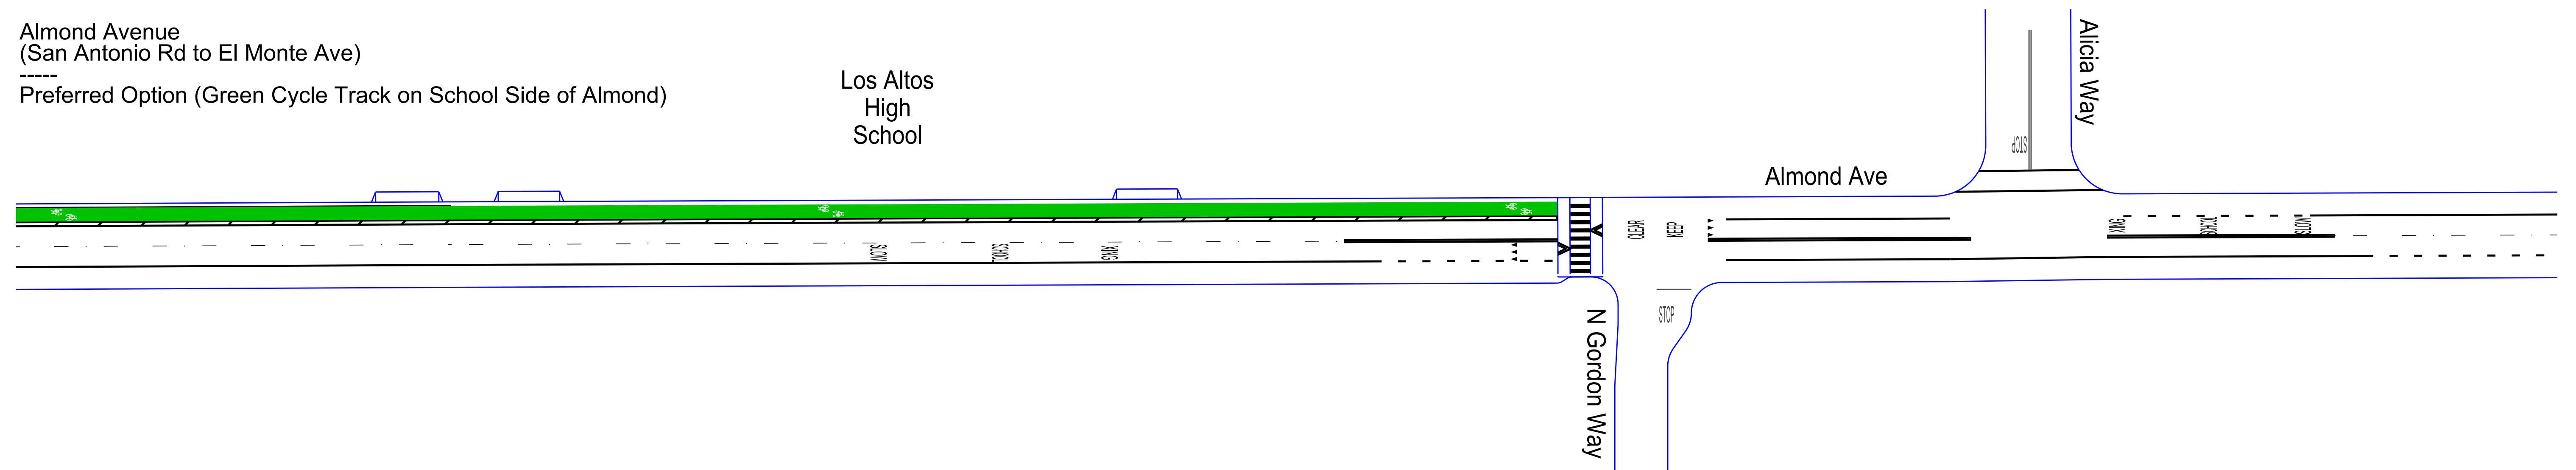

Traffic Patterns
P.O. Box 25
Danville, CA 94526
O: (408) 916-8141
www.trafficpatterns.net
info@trafficpatterns.net

Engineer's Stamp
JAMES O. RODRIGUEZ
REGISTERED PROFESSIONAL ENGINEER
TRAFFIC
STATE OF CALIFORNIA
TR2284
Exp: 6-30-20

Record Drawings	
Project Engineer:	Date: _____
Designer:	Date: _____
Public Works Inspector:	Date: _____
Public Improvements Initially Accepted by the City Council on: _____	

Submittal Log		
NO.	DESCRIPTION	DATE
1	Draft Submittal No. 1	10-26-19
2	Cycle Track Addition at Los Altos High School	11-4-19
3	Preferred Concept Plan	1-16-20

DRAWN BY:	J. Rodriguez	Date:	10-26-19
CHECKED BY:	City of Los Altos	Date:	10-26-19
DESIGNED BY:	J. Rodriguez	Date:	10-26-19

Revisions		
NO.	DESCRIPTION	DATE

City of Los Altos
Almond Avenue
Signage & Striping
(San Antonio Rd to El Monte Ave)
Existing Conditions vs. Preferred Option


RECOMMENDED FOR BIDDING BY: _____
DATE: _____

APPROVED FOR BIDDING BY: _____
DATE: _____

PROJECT NO. _____
DRAWING NO. _____
E.P. NO. _____
SCALE: None
Sheet 2 of 4


Almond Avenue
(San Antonio Rd to El Monte Ave)

Existing Striping

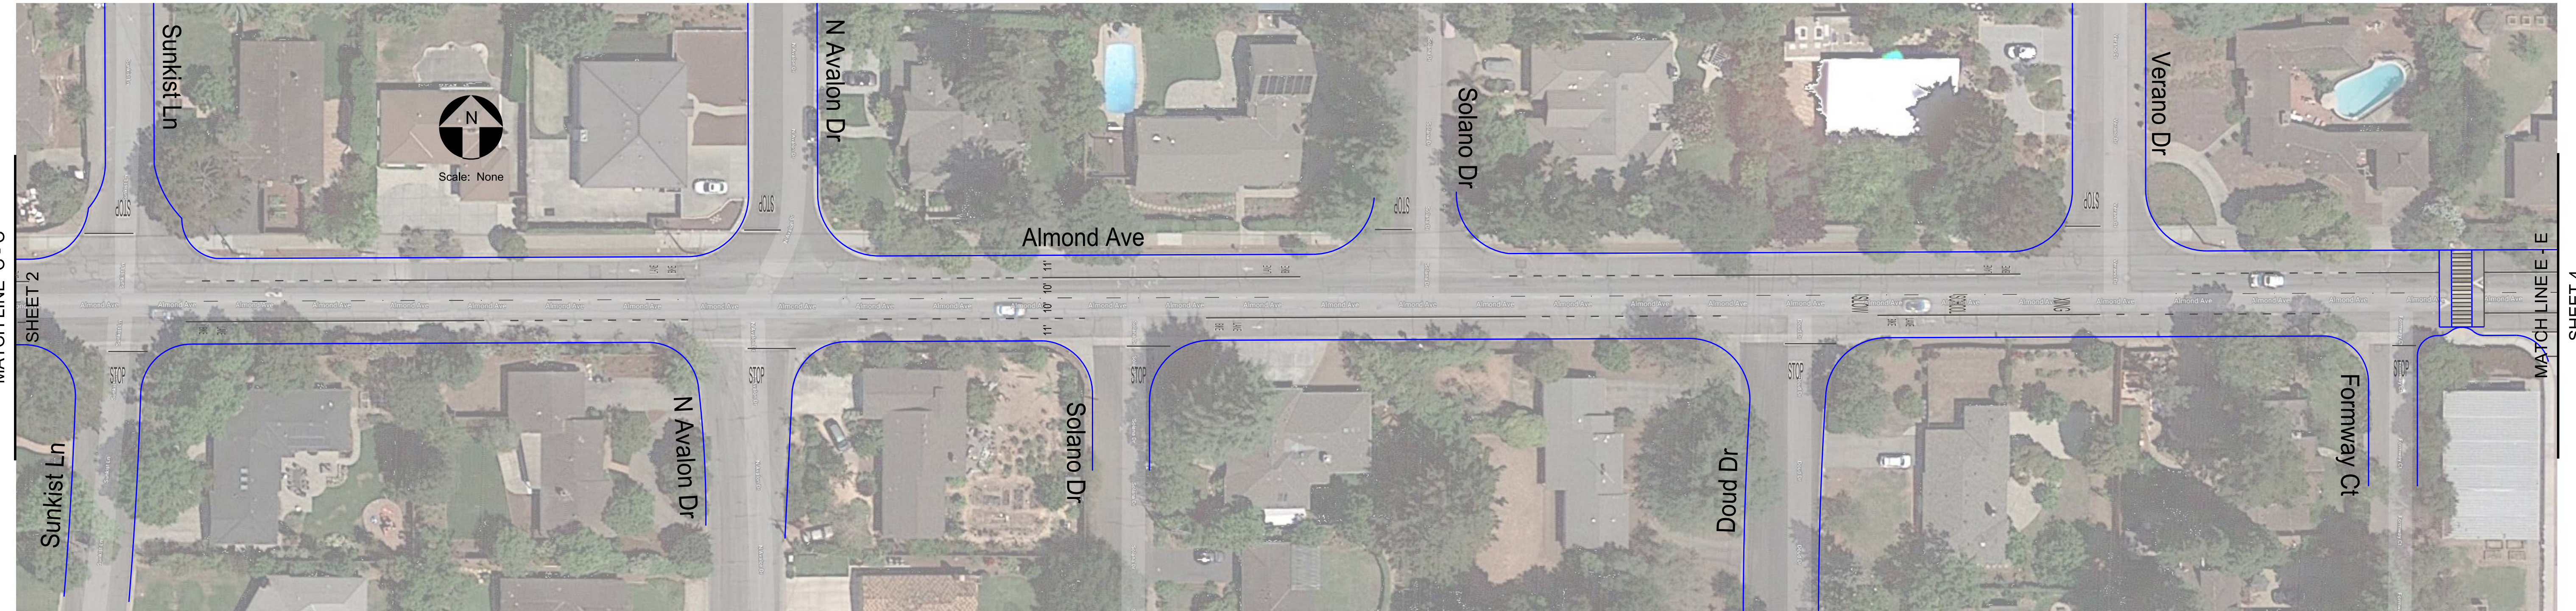

Almond Avenue
(San Antonio Rd to El Monte Ave)

Preferred Option

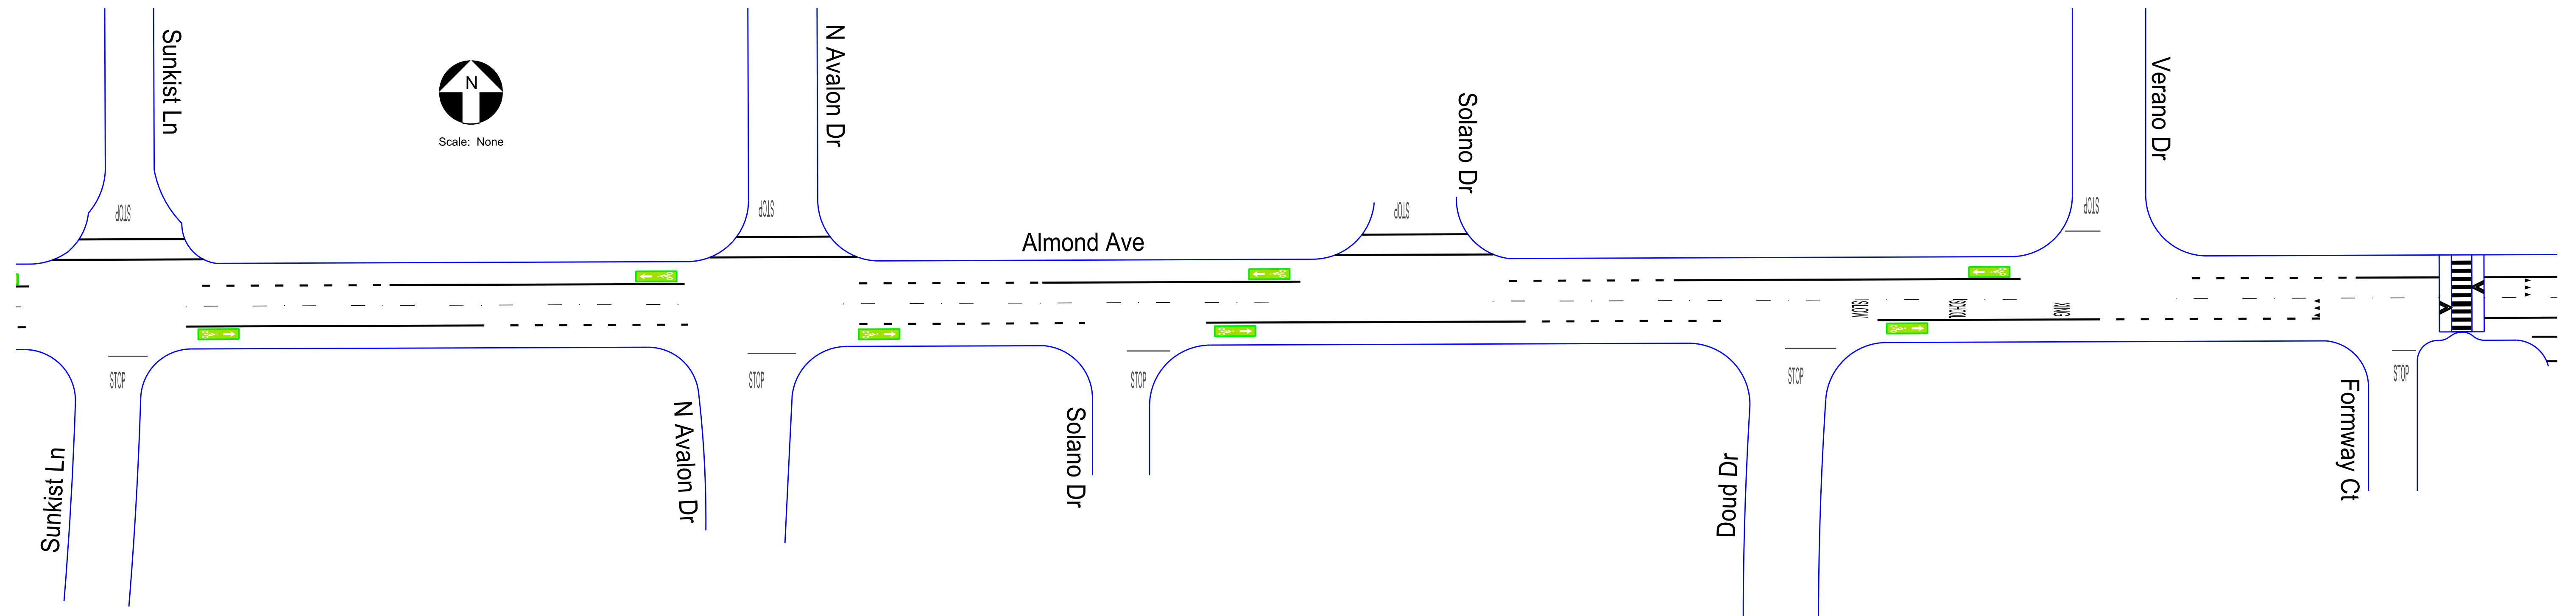

Traffic Patterns
P.O. Box 25
Danville, CA 94526
O: (408) 916-8141
www.trafficpatterns.net
info@trafficpatterns.net

Engineer's Stamp
JAMIE O. RODRIGUEZ
REGISTERED PROFESSIONAL ENGINEER
TR2284
Exp: 6-30-20
TRAFFIC
STATE OF CALIFORNIA

Record Drawings	
Project Engineer:	Date: _____
Designer:	Date: _____
Public Works Inspector:	Date: _____

Public Improvements Initially Accepted by the City Council on: _____

Submittal Log		
NO.	DESCRIPTION	DATE
1	Draft Submittal No. 1	10-26-19
2	Cycle Track Addition at Los Altos High School	11-4-19
3	Preferred Concept Plan	1-16-20

DRAWN BY:	J. Rodriguez	Date:	10-26-19
CHECKED BY:	City of Los Altos	Date:	10-26-19
DESIGNED BY:	J. Rodriguez	Date:	10-26-19


Revisions		
NO.	DESCRIPTION	DATE

City of Los Altos
Almond Avenue
Signage & Striping
(San Antonio Rd to El Monte Ave)
Existing Conditions vs. Preferred Option

RECOMMENDED FOR BIDDING BY: _____	PROJECT NO. _____
DATE: _____	DRAWING NO. _____
APPROVED FOR BIDDING BY: _____	E.P. NO. _____
DATE: _____	SCALE: None


Almond Avenue
(San Antonio Rd to El Monte Ave)

Existing Striping

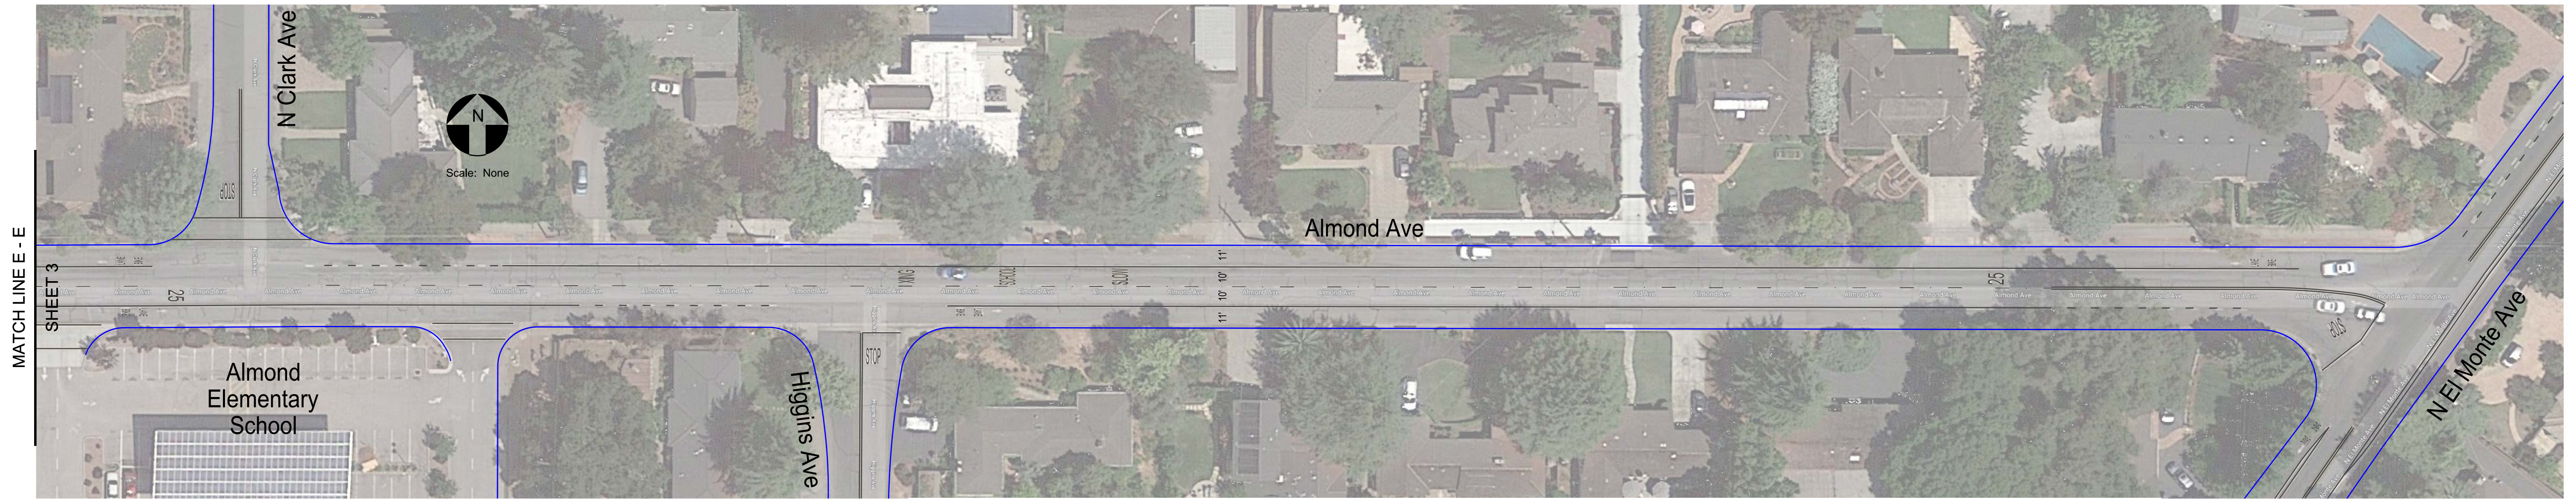


Almond Avenue
(San Antonio Rd to El Monte Ave)

Concept Striping

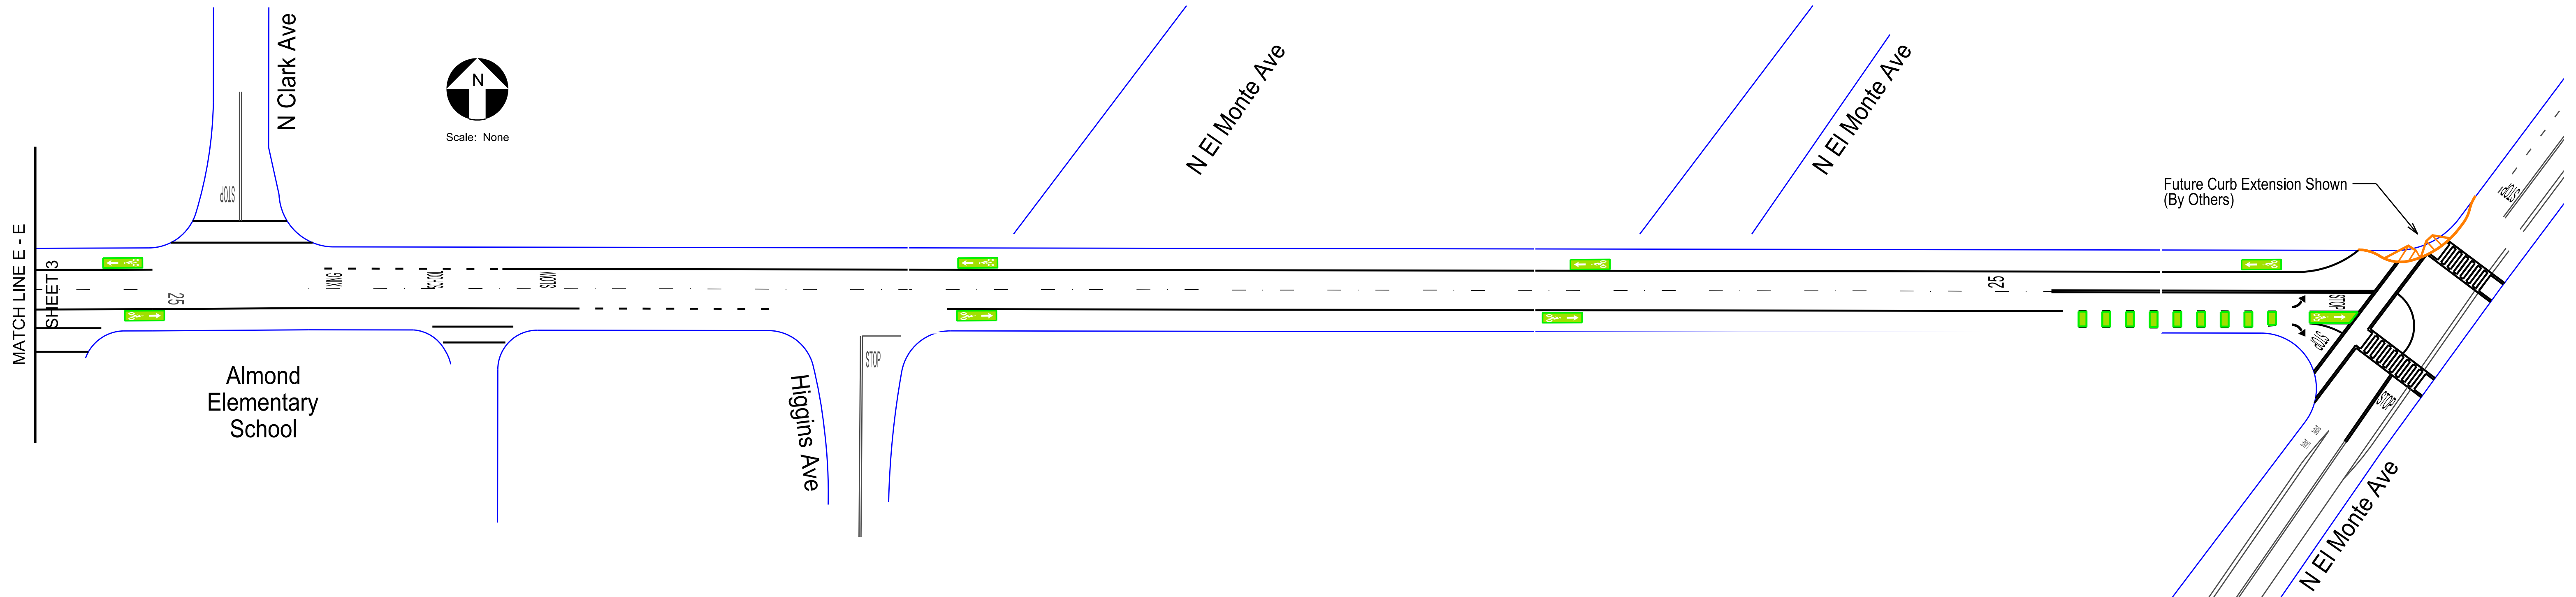

Traffic Patterns
 P.O. Box 25
 Danville, CA 94526
 O: (408) 916-8141
 www.trafficpatterns.net
 info@trafficpatterns.net

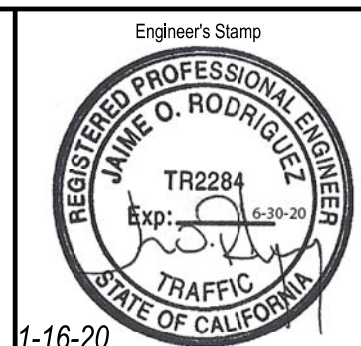

Record Drawings	
Project Engineer:	Date: _____
Designer:	Date: _____
Public Works Inspector:	Date: _____
Public Improvements Initially Accepted by the City Council on: _____	

Submittal Log		
NO.	DESCRIPTION	DATE
1	Draft Submittal No. 1	10-26-19
2	Cycle Track Addition at Los Altos High School	11-4-19
3	Preferred Concept Plan	1-16-20

DRAWN BY:	J. Rodriguez	Date:	10-26-19
CHECKED BY:	City of Los Altos	Date:	10-26-19
DESIGNED BY:	J. Rodriguez	Date:	10-26-19

Revisions		
NO.	DESCRIPTION	DATE

City of Los Altos
 Almond Avenue
 Signage & Striping
 (San Antonio Rd to El Monte Ave)
 Existing Conditions vs. Preferred Option

RECOMMENDED FOR BIDDING BY:	_____
DATE:	_____
APPROVED FOR BIDDING BY:	_____
DATE:	_____

PROJECT NO.	_____
DRAWING NO.	_____
E.P. NO.	_____
SCALE	None
Sheet 4 of 4	