

**Traffic Patterns**  
P.O. Box 25  
Danville, CA 94526  
O: (408) 916-8141  
www.trafficpatterns.net  
info@trafficpatterns.net

Engineer's Stamp  
**JAVIER O. RODRIGUEZ**  
REGISTERED PROFESSIONAL ENGINEER  
TR2284  
Exp: 6-30-20  
TRAFFIC  
STATE OF CALIFORNIA  
1-16-20

Record Drawings	
Project Engineer:	Date: _____
Designer:	Date: _____
Public Works Inspector:	Date: _____
Public Improvements Initially Accepted by the City Council on: _____	

Submittal Log		
NO.	DESCRIPTION	DATE
1	Draft Submittal No. 1	10-14-19
2	Preferred Plan Line Option	1-16-20


DRAWN BY:	J. Rodriguez	Date:	10-14-19
CHECKED BY:	City of Los Altos	Date:	10-14-19
DESIGNED BY:	J. Rodriguez	Date:	10-14-19

Revisions		
NO.	DESCRIPTION	DATE


City of Los Altos  
Covington Rd  
El Monte Ave to Miramonte Ave  
Preferred Concept Plan Line

RECOMMENDED FOR BIDDING BY:	_____
DATE:	_____
APPROVED FOR BIDDING BY:	_____
DATE:	_____

PROJECT NO.	_____
DRAWING NO.	_____
E.P. NO.	_____
SCALE	None
Sheet	1

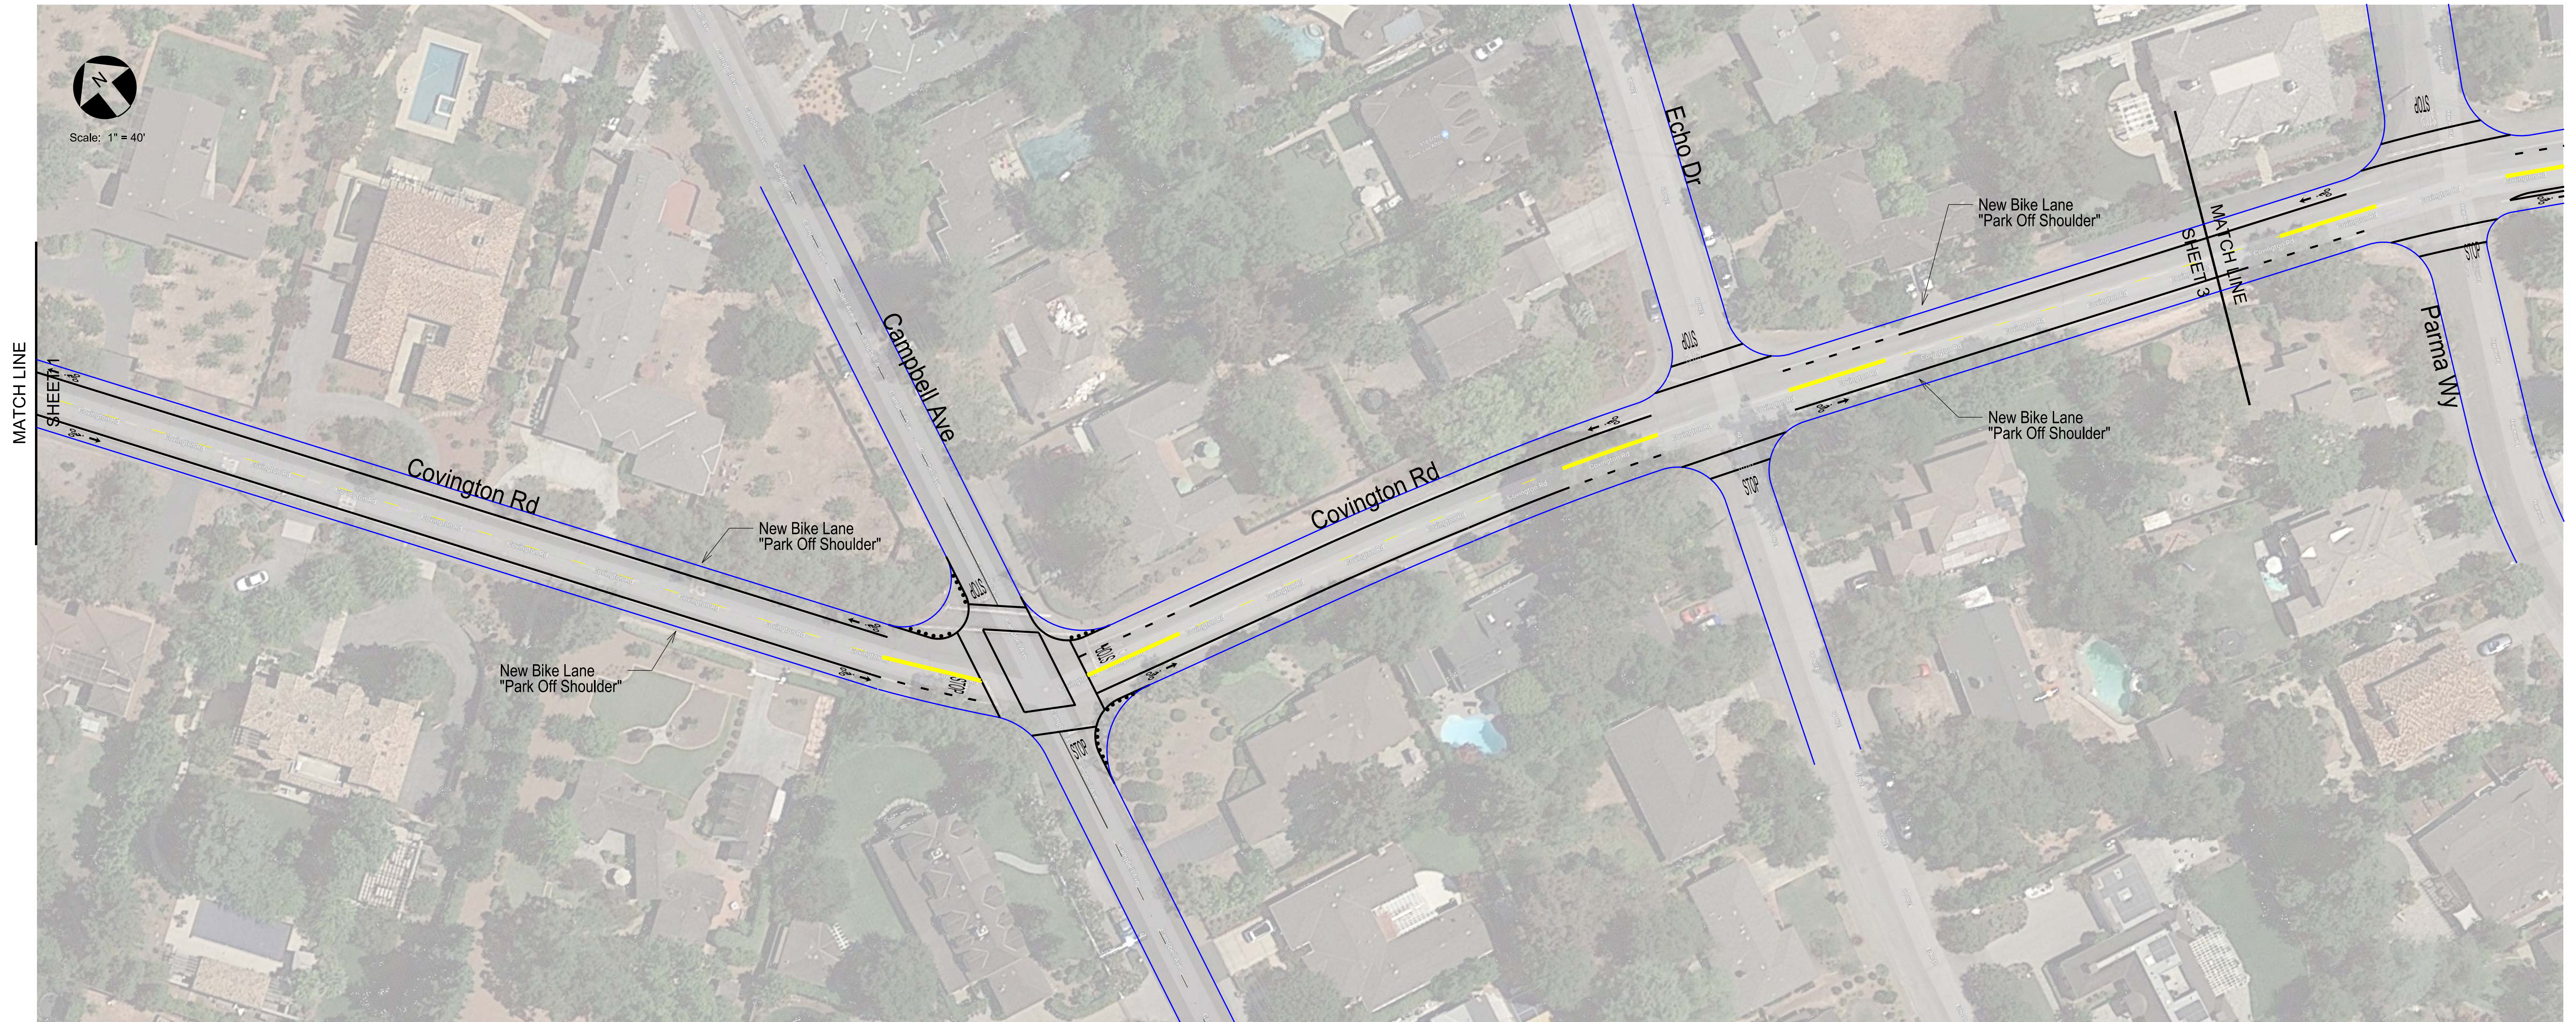

**Traffic Patterns**  
P.O. Box 25  
Danville, CA 94526  
O: (408) 916-8141  
www.trafficpatterns.net  
info@trafficpatterns.net

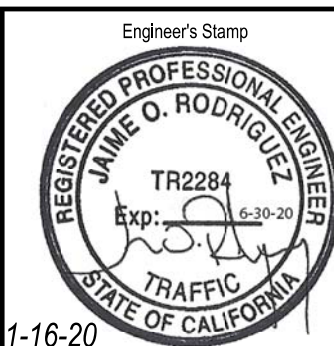

Record Drawings	
Project Engineer:	Date: _____
Designer:	Date: _____
Public Works Inspector:	Date: _____
Public Improvements Initially Accepted by the City Council on: _____	


Submittal Log		
NO.	DESCRIPTION	DATE
1	Draft Submittal No. 1	10-14-19
2	Preferred Plan Line Option	1-16-20

DRAWN BY:	J. Rodriguez	Date:	10-14-19
CHECKED BY:	City of Los Altos	Date:	10-14-19
DESIGNED BY:	J. Rodriguez	Date:	10-14-19


Revisions		
NO.	DESCRIPTION	DATE

City of Los Altos  
Convington Rd  
El Monte Ave to Miramonte Ave  
Preferred Concept Plan Line

RECOMMENDED FOR BIDDING BY: _____	PROJECT NO. _____
DATE: _____	DRAWING NO. _____
APPROVED FOR BIDDING BY: _____	E.P. NO. _____
DATE: _____	SCALE: None
	Sheet 2

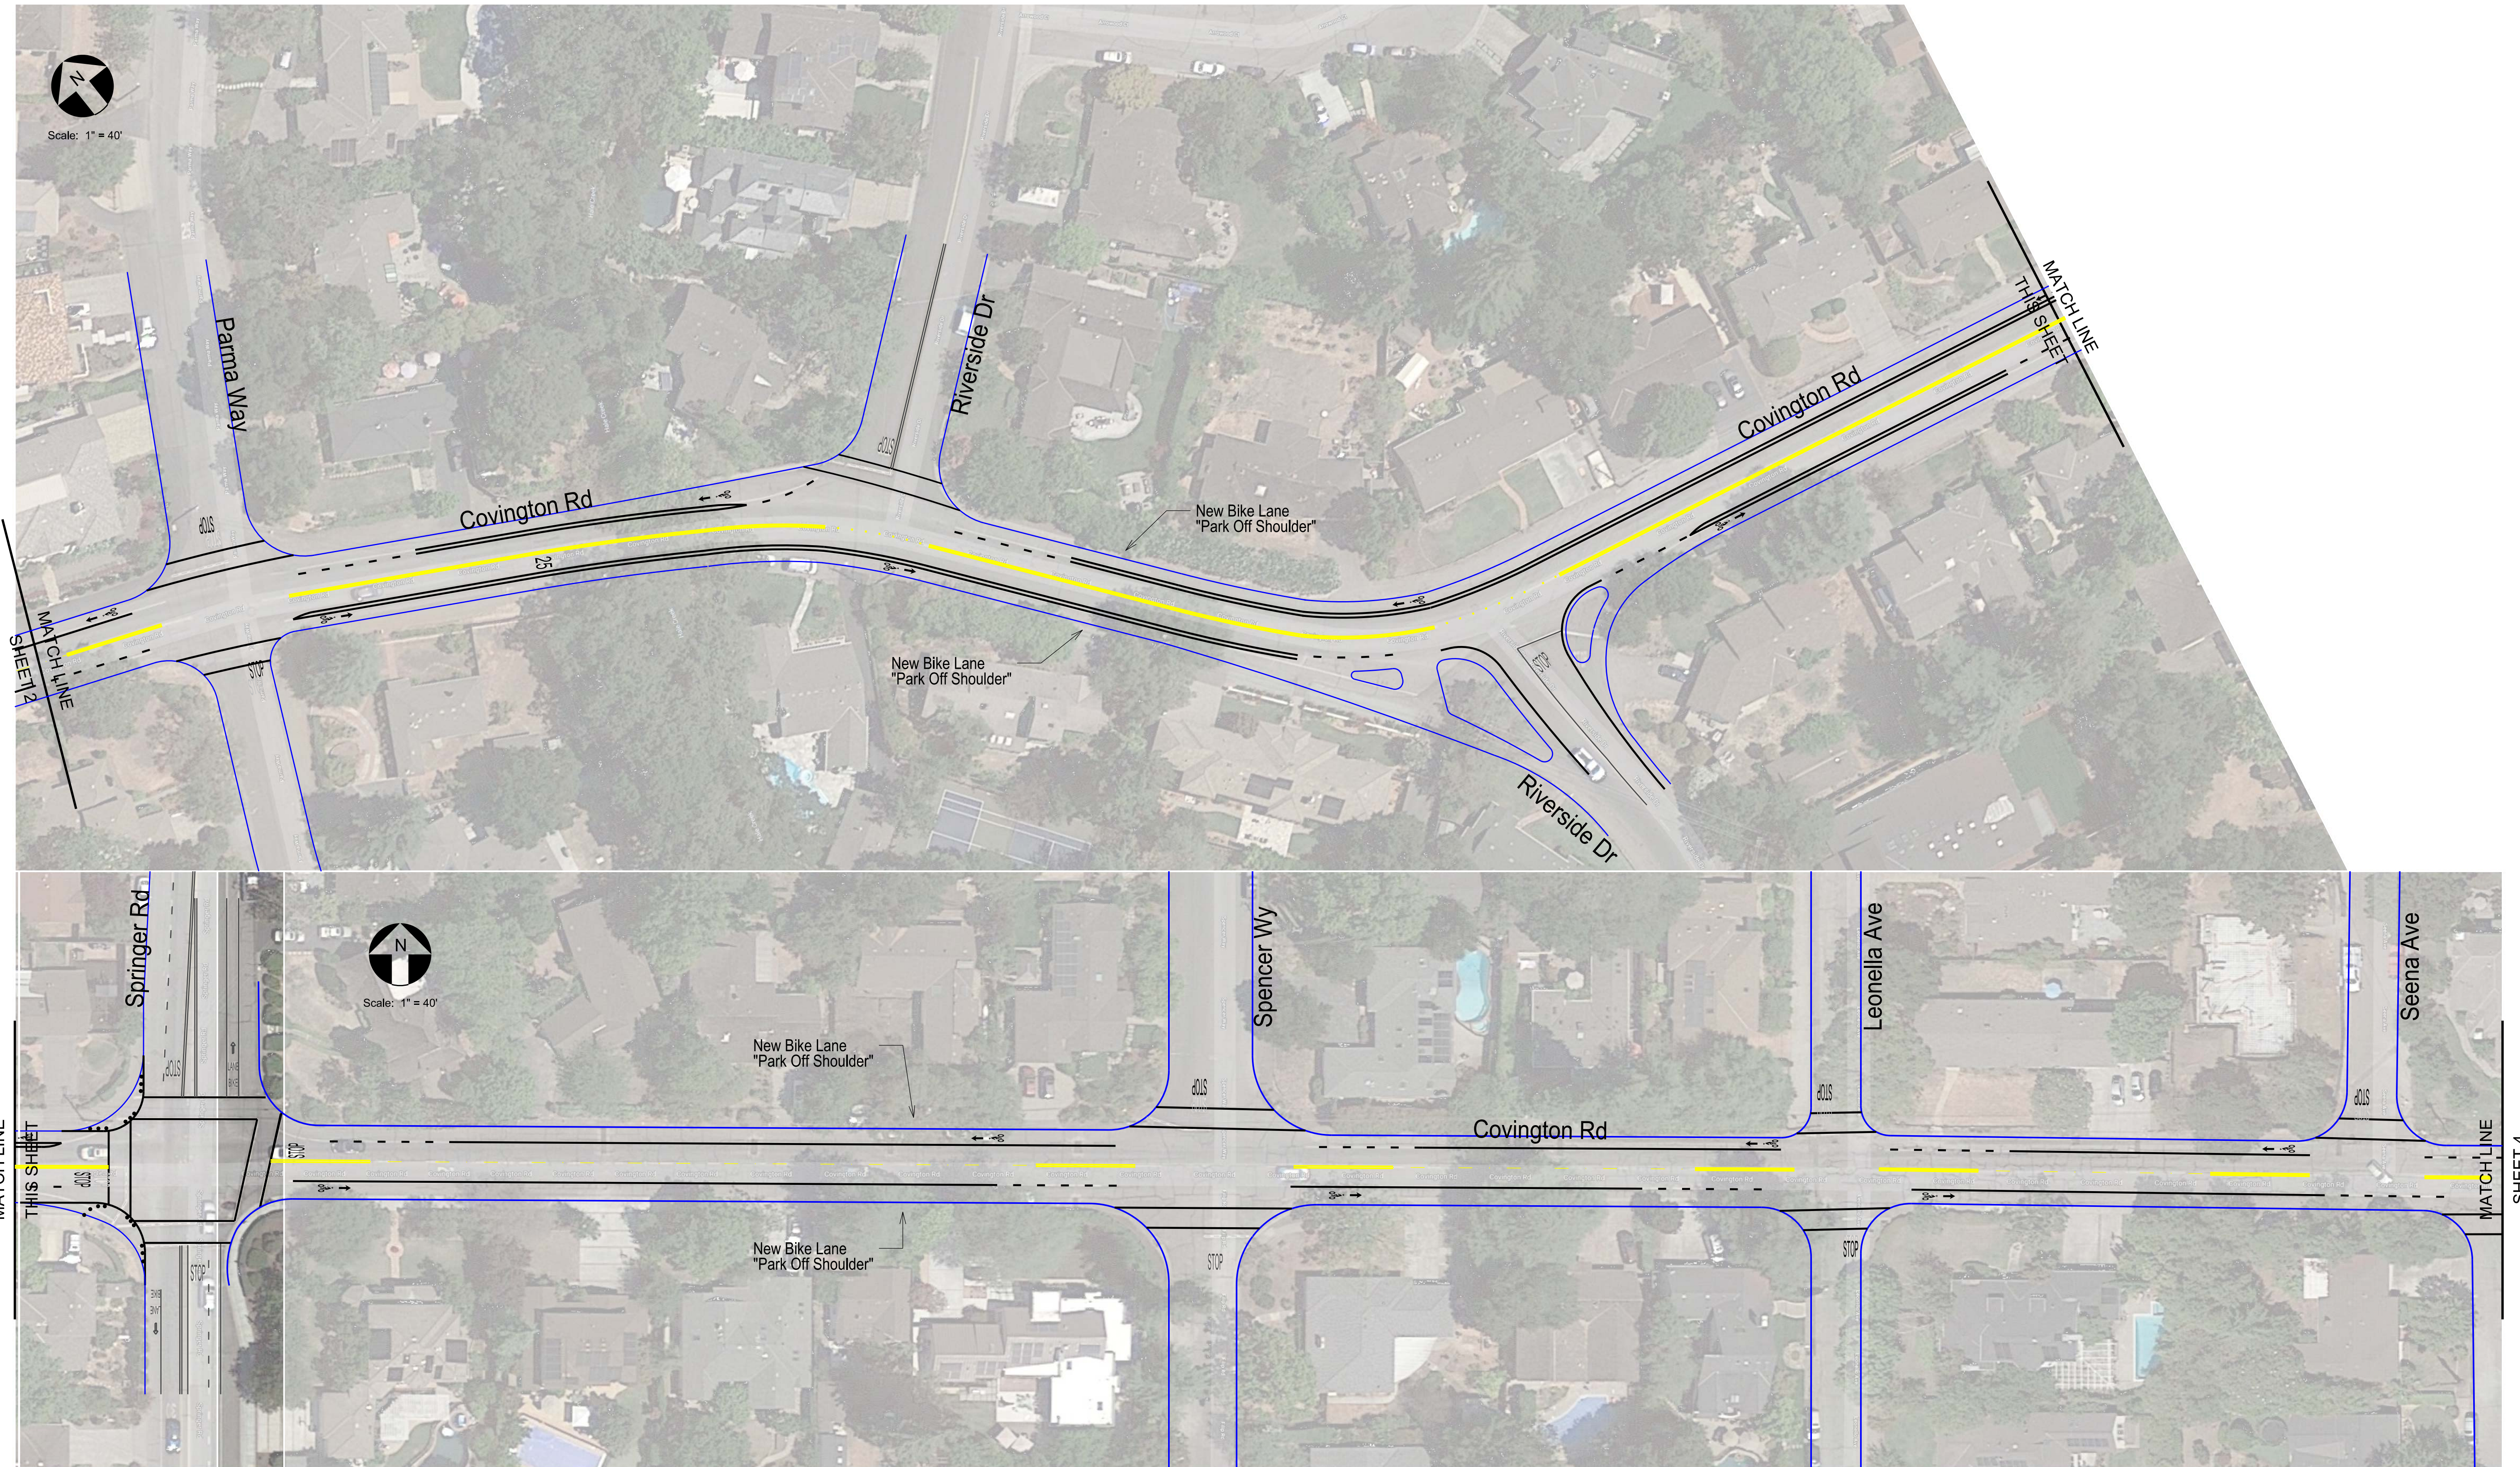

**Traffic Patterns**  
P.O. Box 25  
Danville, CA 94526  
O: (408) 916-8141  
www.trafficpatterns.net  
info@trafficpatterns.net

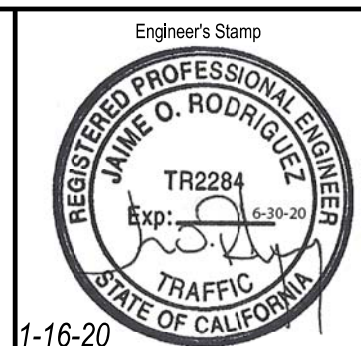

Record Drawings	
Project Engineer:	Date: _____
Designer:	Date: _____
Public Works Inspector:	Date: _____

Public Improvements Initially Accepted by the City Council on: \_\_\_\_\_



Submittal Log		
NO.	DESCRIPTION	DATE
1	Draft Submittal No. 1	10-14-19
2	Preferred Plan Line Option	1-16-20

DRAWN BY:	J. Rodriguez	Date:	10-14-19
CHECKED BY:	City of Los Altos	Date:	10-14-19
DESIGNED BY:	J. Rodriguez	Date:	10-14-19

Revisions		
NO.	DESCRIPTION	DATE

City of Los Altos  
Convington Rd  
El Monte Ave to Miramonte Ave  
Preferred Concept Plan Line

RECOMMENDED FOR BIDDING BY: _____	PROJECT NO. _____
DATE: _____	DRAWING NO. _____
APPROVED FOR BIDDING BY: _____	E.P. NO. _____
DATE: _____	SCALE: None
	SHEET 3

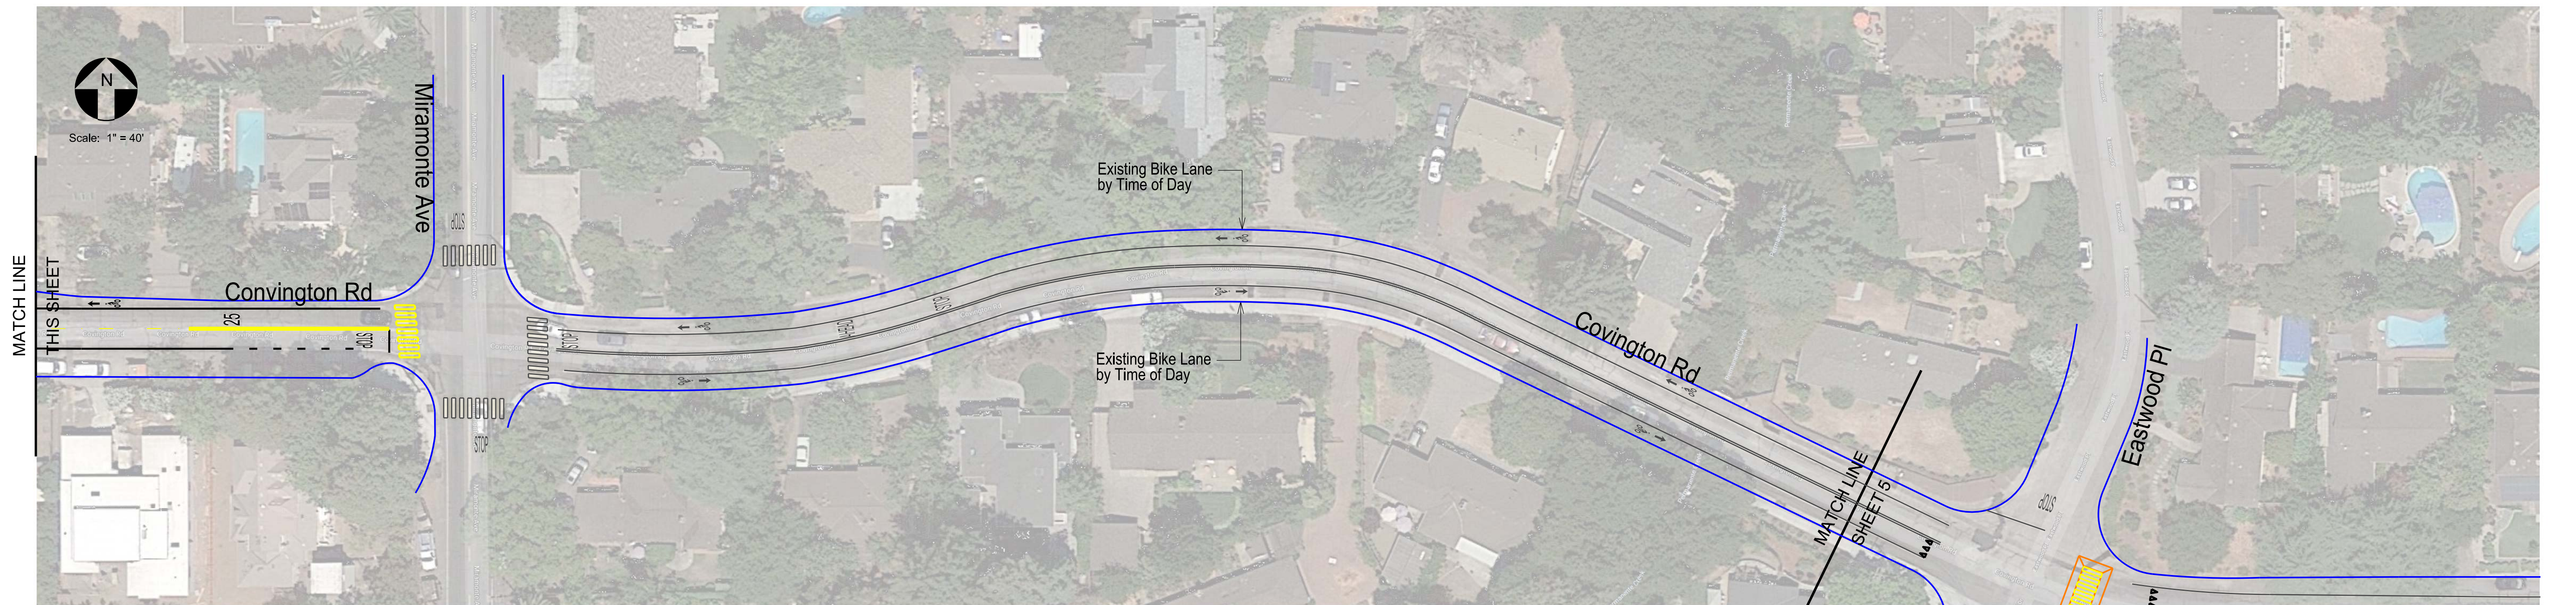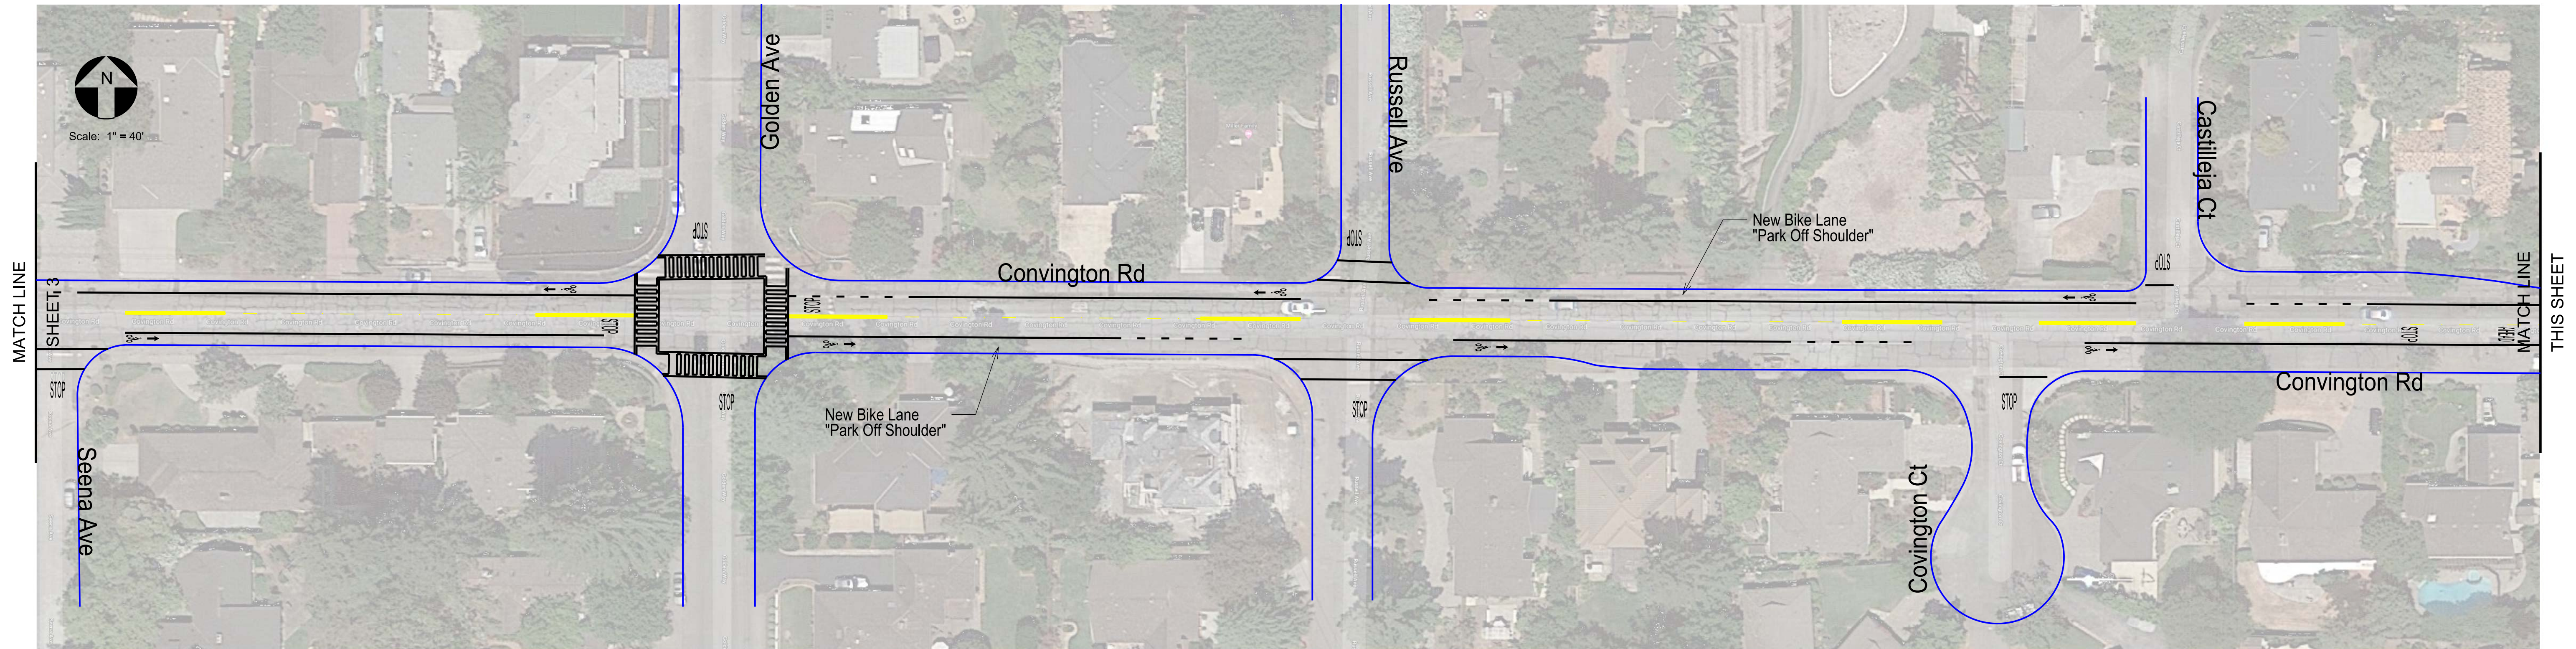

**Traffic Patterns**  
P.O. Box 25  
Danville, CA 94526  
O: (408) 916-8141  
www.trafficpatterns.net  
info@trafficpatterns.net

Engineer's Stamp  
**JAVIER O. RODRIGUEZ**  
REGISTERED PROFESSIONAL ENGINEER  
TR2284  
Exp: 6-30-20  
TRAFFIC  
STATE OF CALIFORNIA  
1-16-20

Record Drawings	
Project Engineer:	Date: _____
Designer:	Date: _____
Public Works Inspector:	Date: _____
Public Improvements Initially Accepted by the City Council on: _____	

Submittal Log		
NO.	DESCRIPTION	DATE
1	Draft Submittal No. 1	10-14-19
2	Preferred Plan Line Option	1-16-20


DRAWN BY:	J. Rodriguez	Date:	10-14-19
CHECKED BY:	City of Los Altos	Date:	10-14-19
DESIGNED BY:	J. Rodriguez	Date:	10-14-19

Revisions		
NO.	DESCRIPTION	DATE


City of Los Altos  
Convington Rd  
El Monte Ave to Miramonte Ave  
Preferred Concept Plan Line

RECOMMENDED FOR BIDDING BY: _____
DATE: _____
APPROVED FOR BIDDING BY: _____
DATE: _____

PROJECT NO.	
DRAWING NO.	
E.P. NO.	
SCALE	None
	Sheet 4

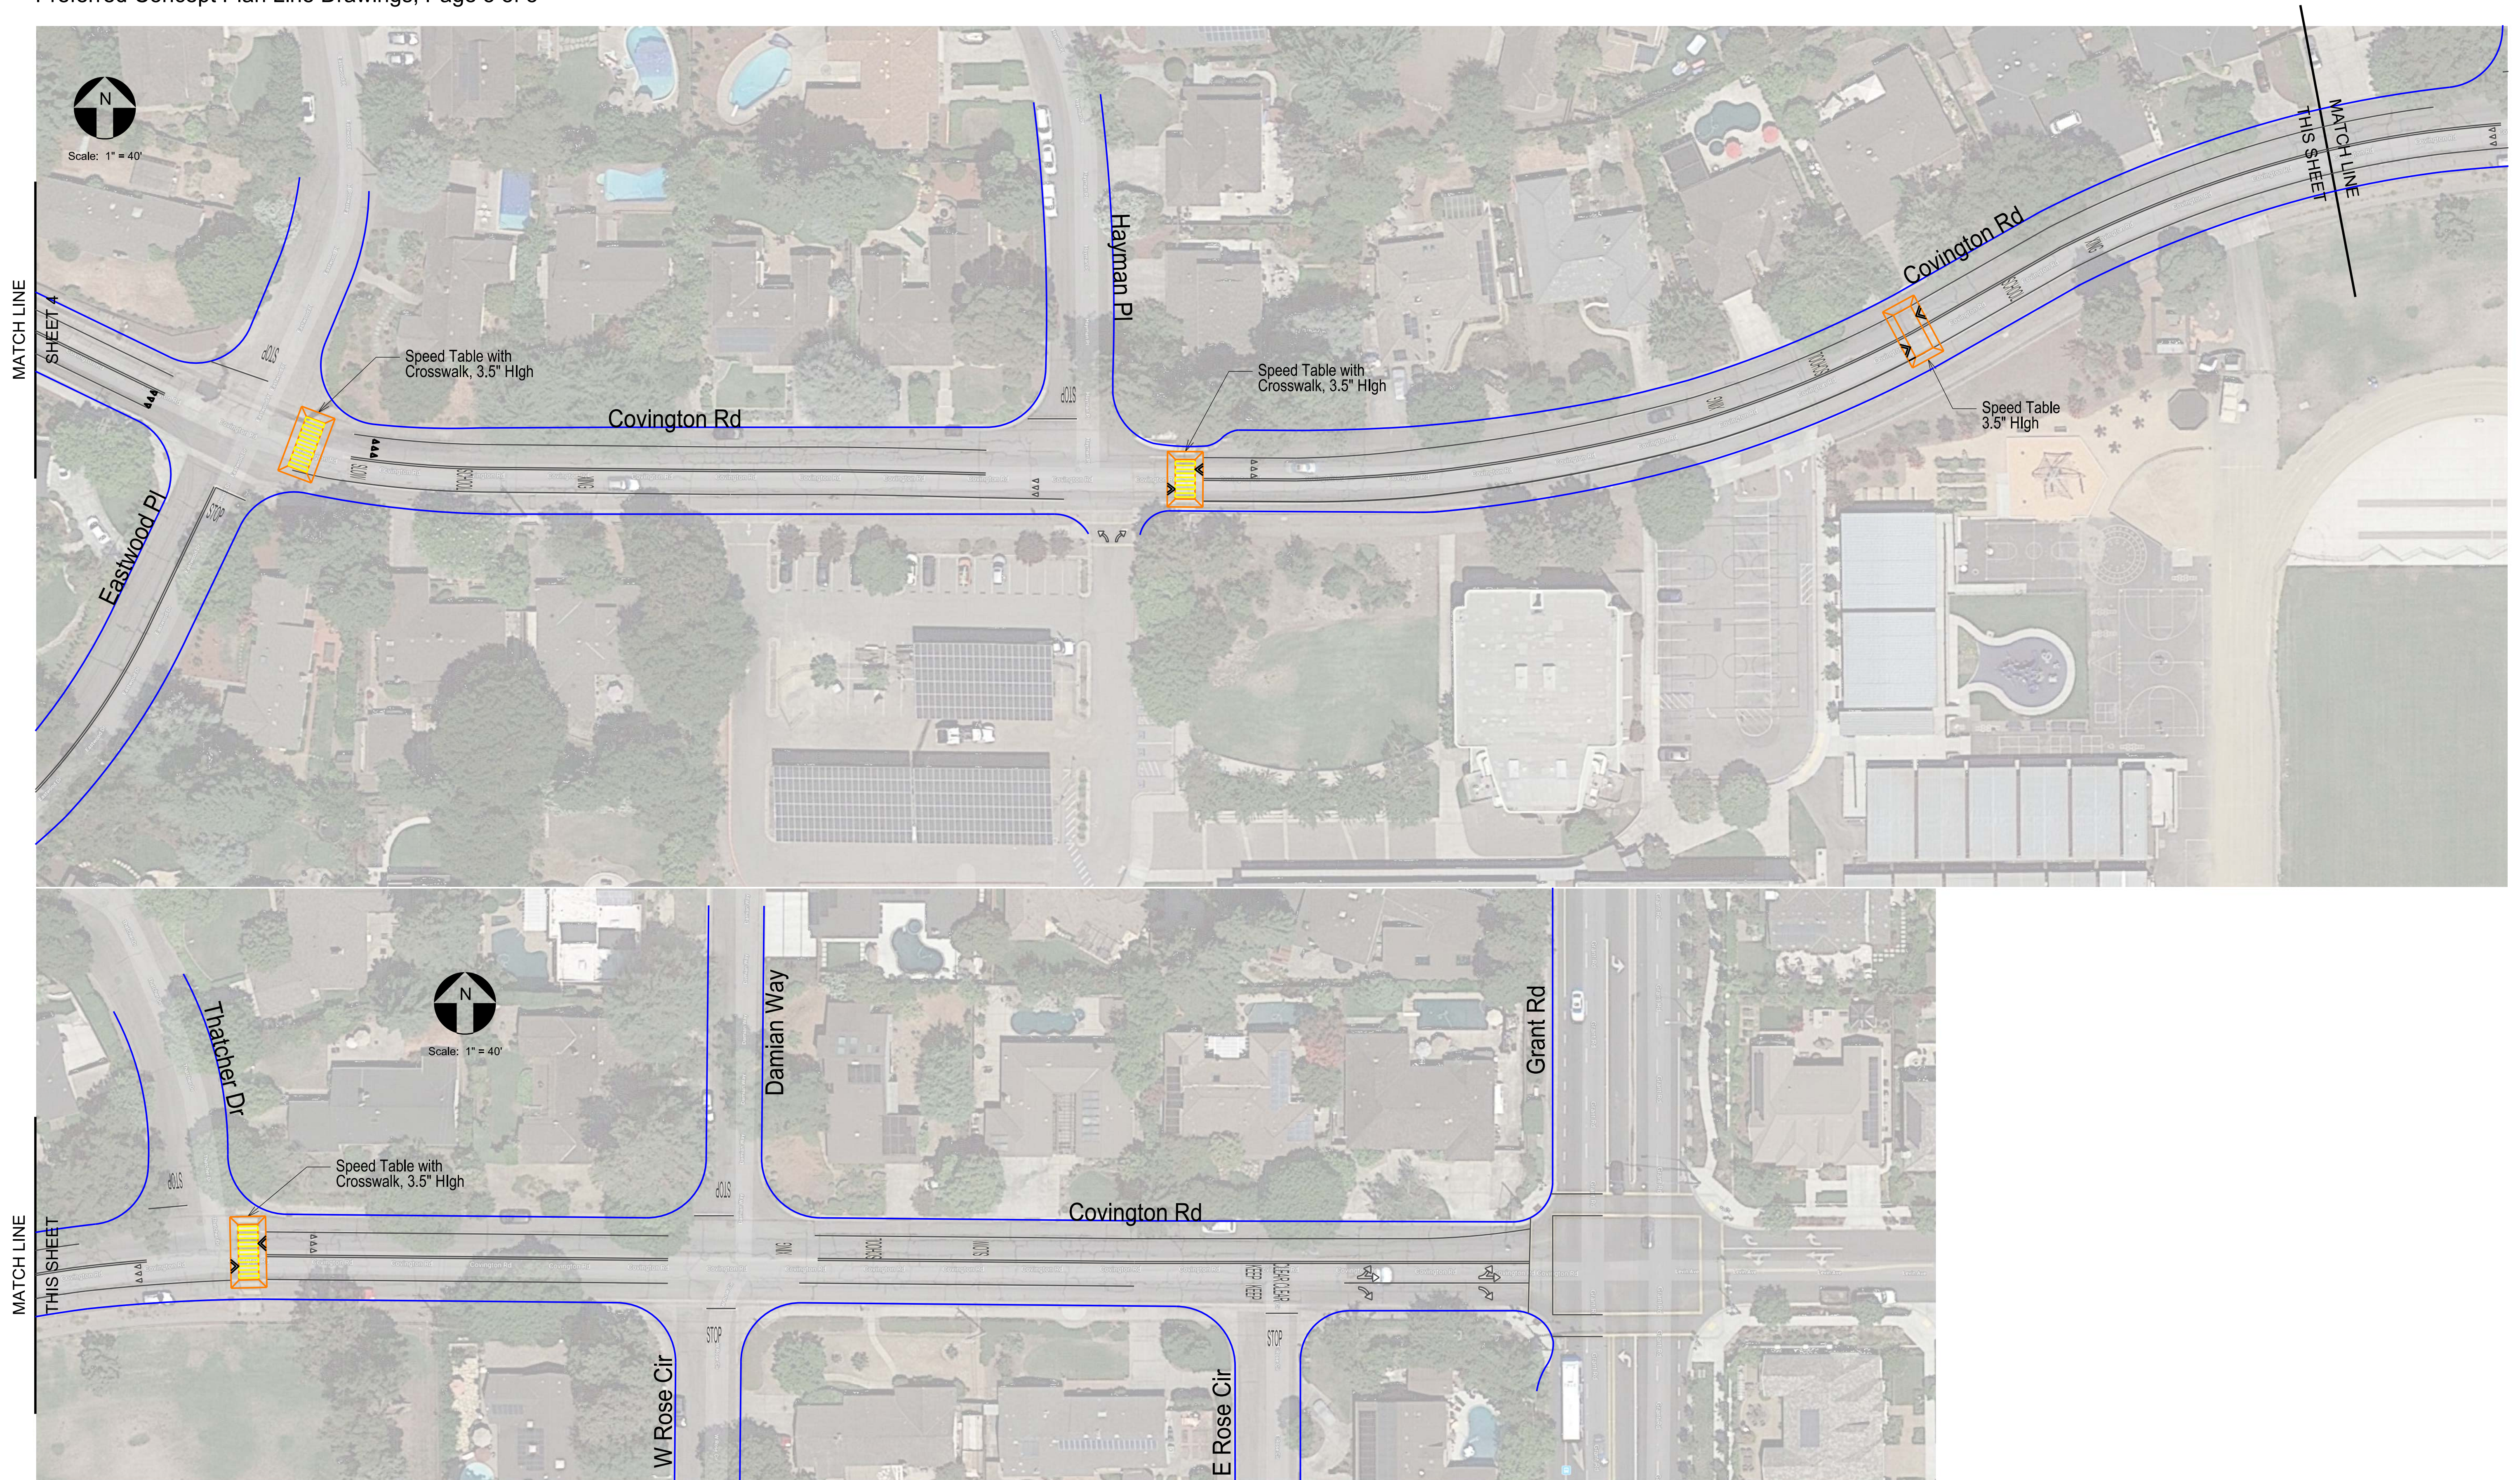

**Traffic Patterns**  
P.O. Box 25  
Danville, CA 94526  
O: (408) 916-8141  
www.trafficpatterns.net  
info@trafficpatterns.net

Engineer's Stamp  
**JAMIE O. RODRIGUEZ**  
REGISTERED PROFESSIONAL ENGINEER  
TR2284  
Exp: 6-30-20  
TRAFFIC  
STATE OF CALIFORNIA

**Record Drawings**

Project Engineer:	_____	Date:	_____
Designer:	_____	Date:	_____
Public Works Inspector:	_____	Date:	_____

Public Improvements Initially Accepted by the City Council on: \_\_\_\_\_

**Submittal Log**

NO.	DESCRIPTION	DATE
1	Draft Submittal No. 1	10-14-19
2	Preferred Plan Line Option	1-16-20

DRAWN BY:	J. Rodriguez	Date:	10-14-19
CHECKED BY:	City of Los Altos	Date:	10-14-19
DESIGNED BY:	J. Rodriguez	Date:	10-14-19

**Revisions**

NO.	DESCRIPTION	DATE

City of Los Altos  
Convington Rd  
El Monte Ave to Miramonte Ave  
Preferred Concept Plan Line

RECOMMENDED FOR BIDDING BY:	_____
DATE:	_____
APPROVED FOR BIDDING BY:	_____
DATE:	_____

PROJECT NO.	
DRAWING NO.	
E.P. NO.	
SCALE	None
Sheet	5