


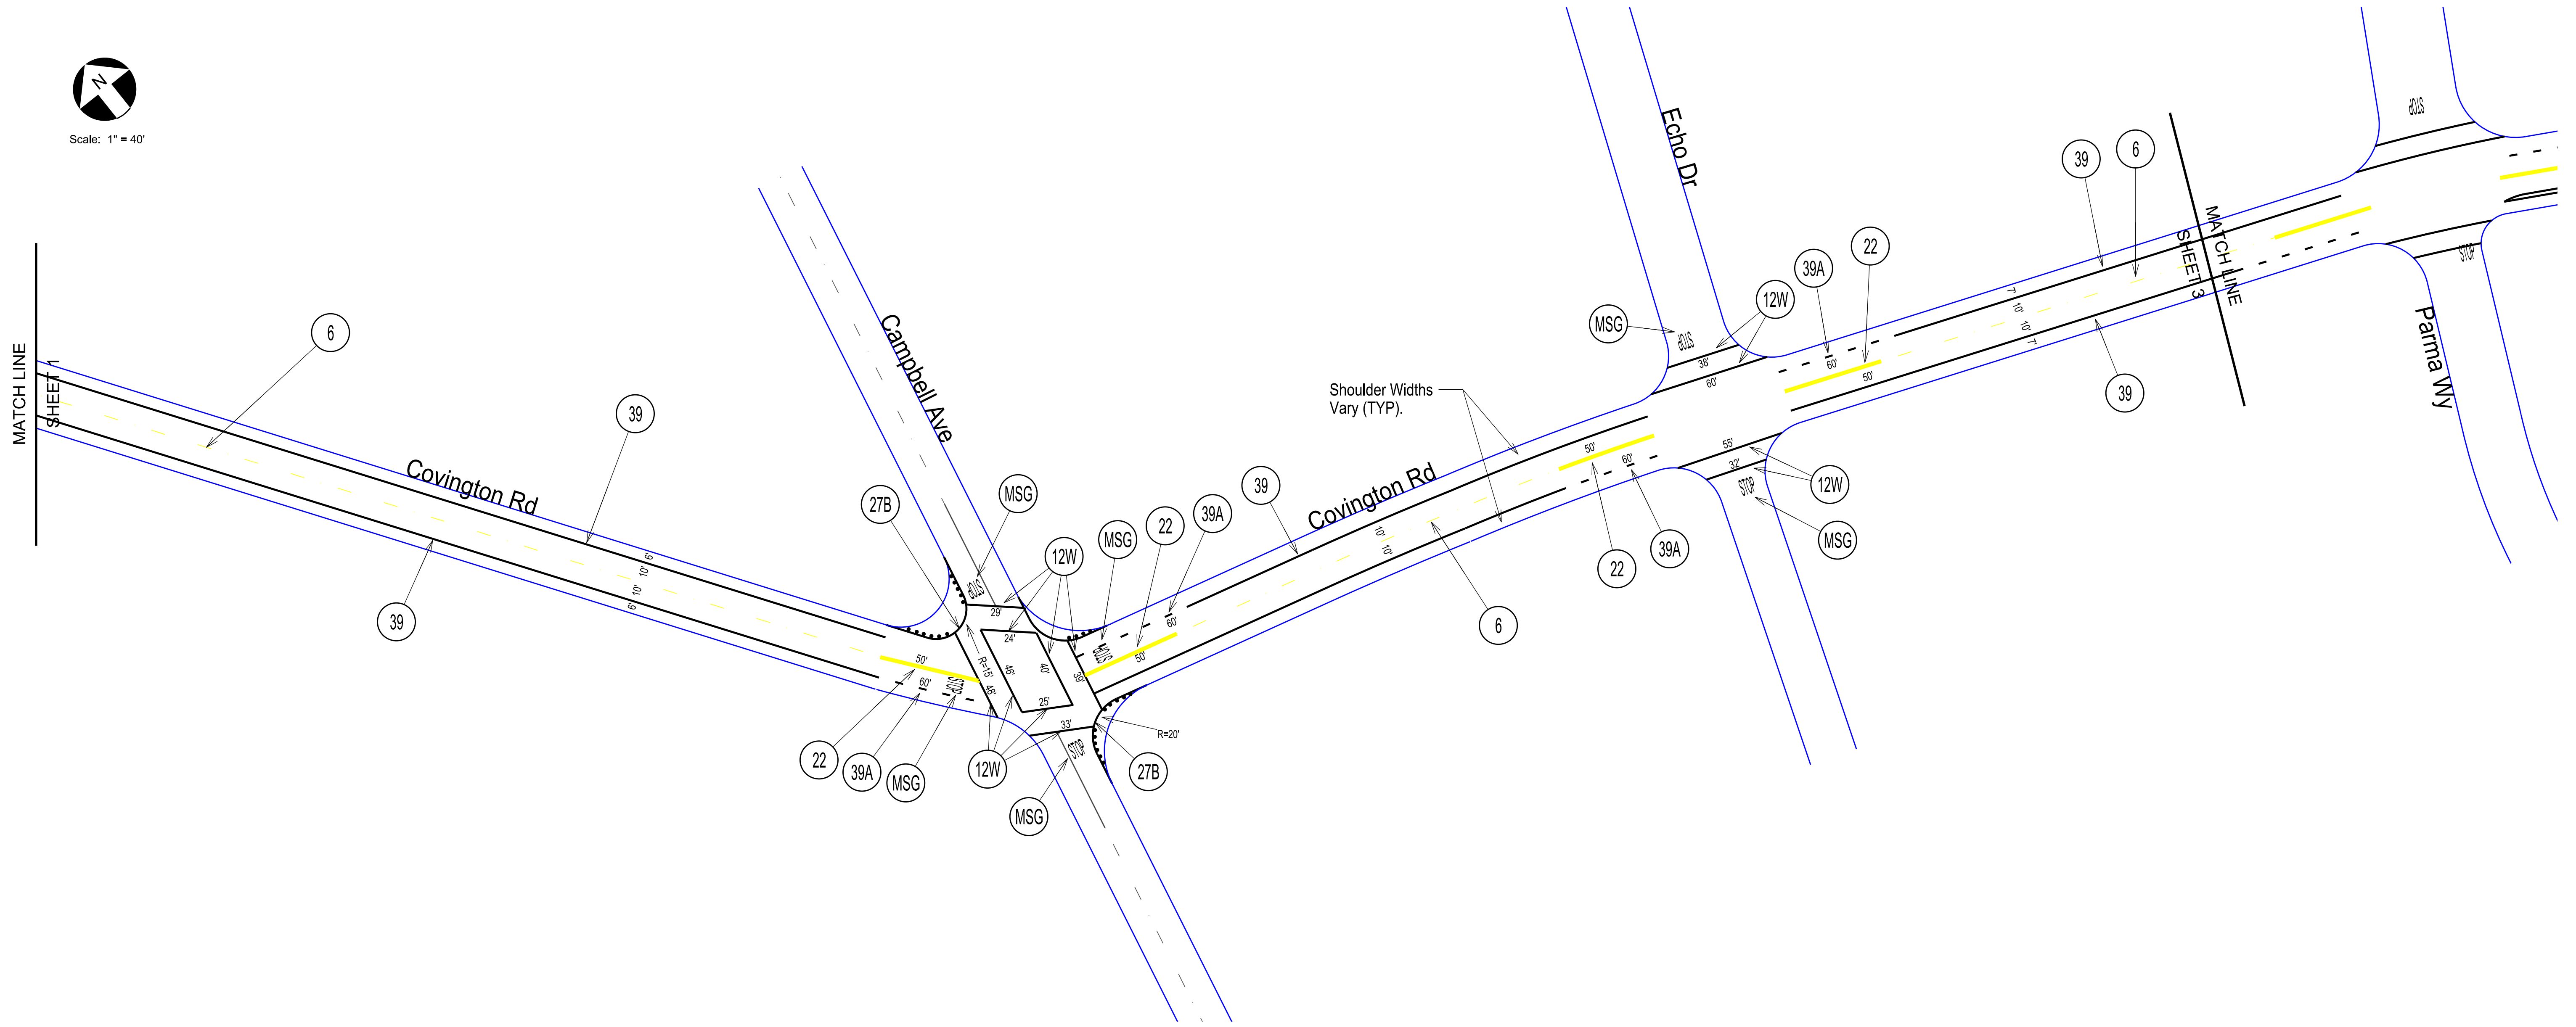



Scale: 1" = 40'



**Traffic Patterns**  
P.O. Box 25  
Danville, CA 94526  
O: (408) 916-8141  
www.trafficpatterns.net  
info@trafficpatterns.net



Record Drawings	
Project Engineer:	Date: _____
Designer:	Date: _____
Public Works Inspector:	Date: _____
Public Improvements Initially Accepted by the City Council on: _____	

Submittal Log		
NO.	DESCRIPTION	DATE
1	Draft Submittal No. 1	8-3-20
2	"STOP Ahead" Signs and Legends at Golden Wy	8-10-20

DRAWN BY:	J. Rodriguez	Date:	8-3-20
CHECKED BY:	City of Los Altos	Date:	8-3-20
DESIGNED BY:	J. Rodriguez	Date:	8-3-20


Revisions		
NO.	DESCRIPTION	DATE

City of Los Altos  
Convington Rd  
El Monte Ave to Miramonte Ave  
Signage & Striping Plan

RECOMMENDED FOR BIDDING BY: _____	PROJECT NO. _____
DATE: _____	DRAWING NO. _____
APPROVED FOR BIDDING BY: _____	E.P. NO. _____
DATE: _____	SCALE: None
	Sheet 2



Scale: 1" = 40'

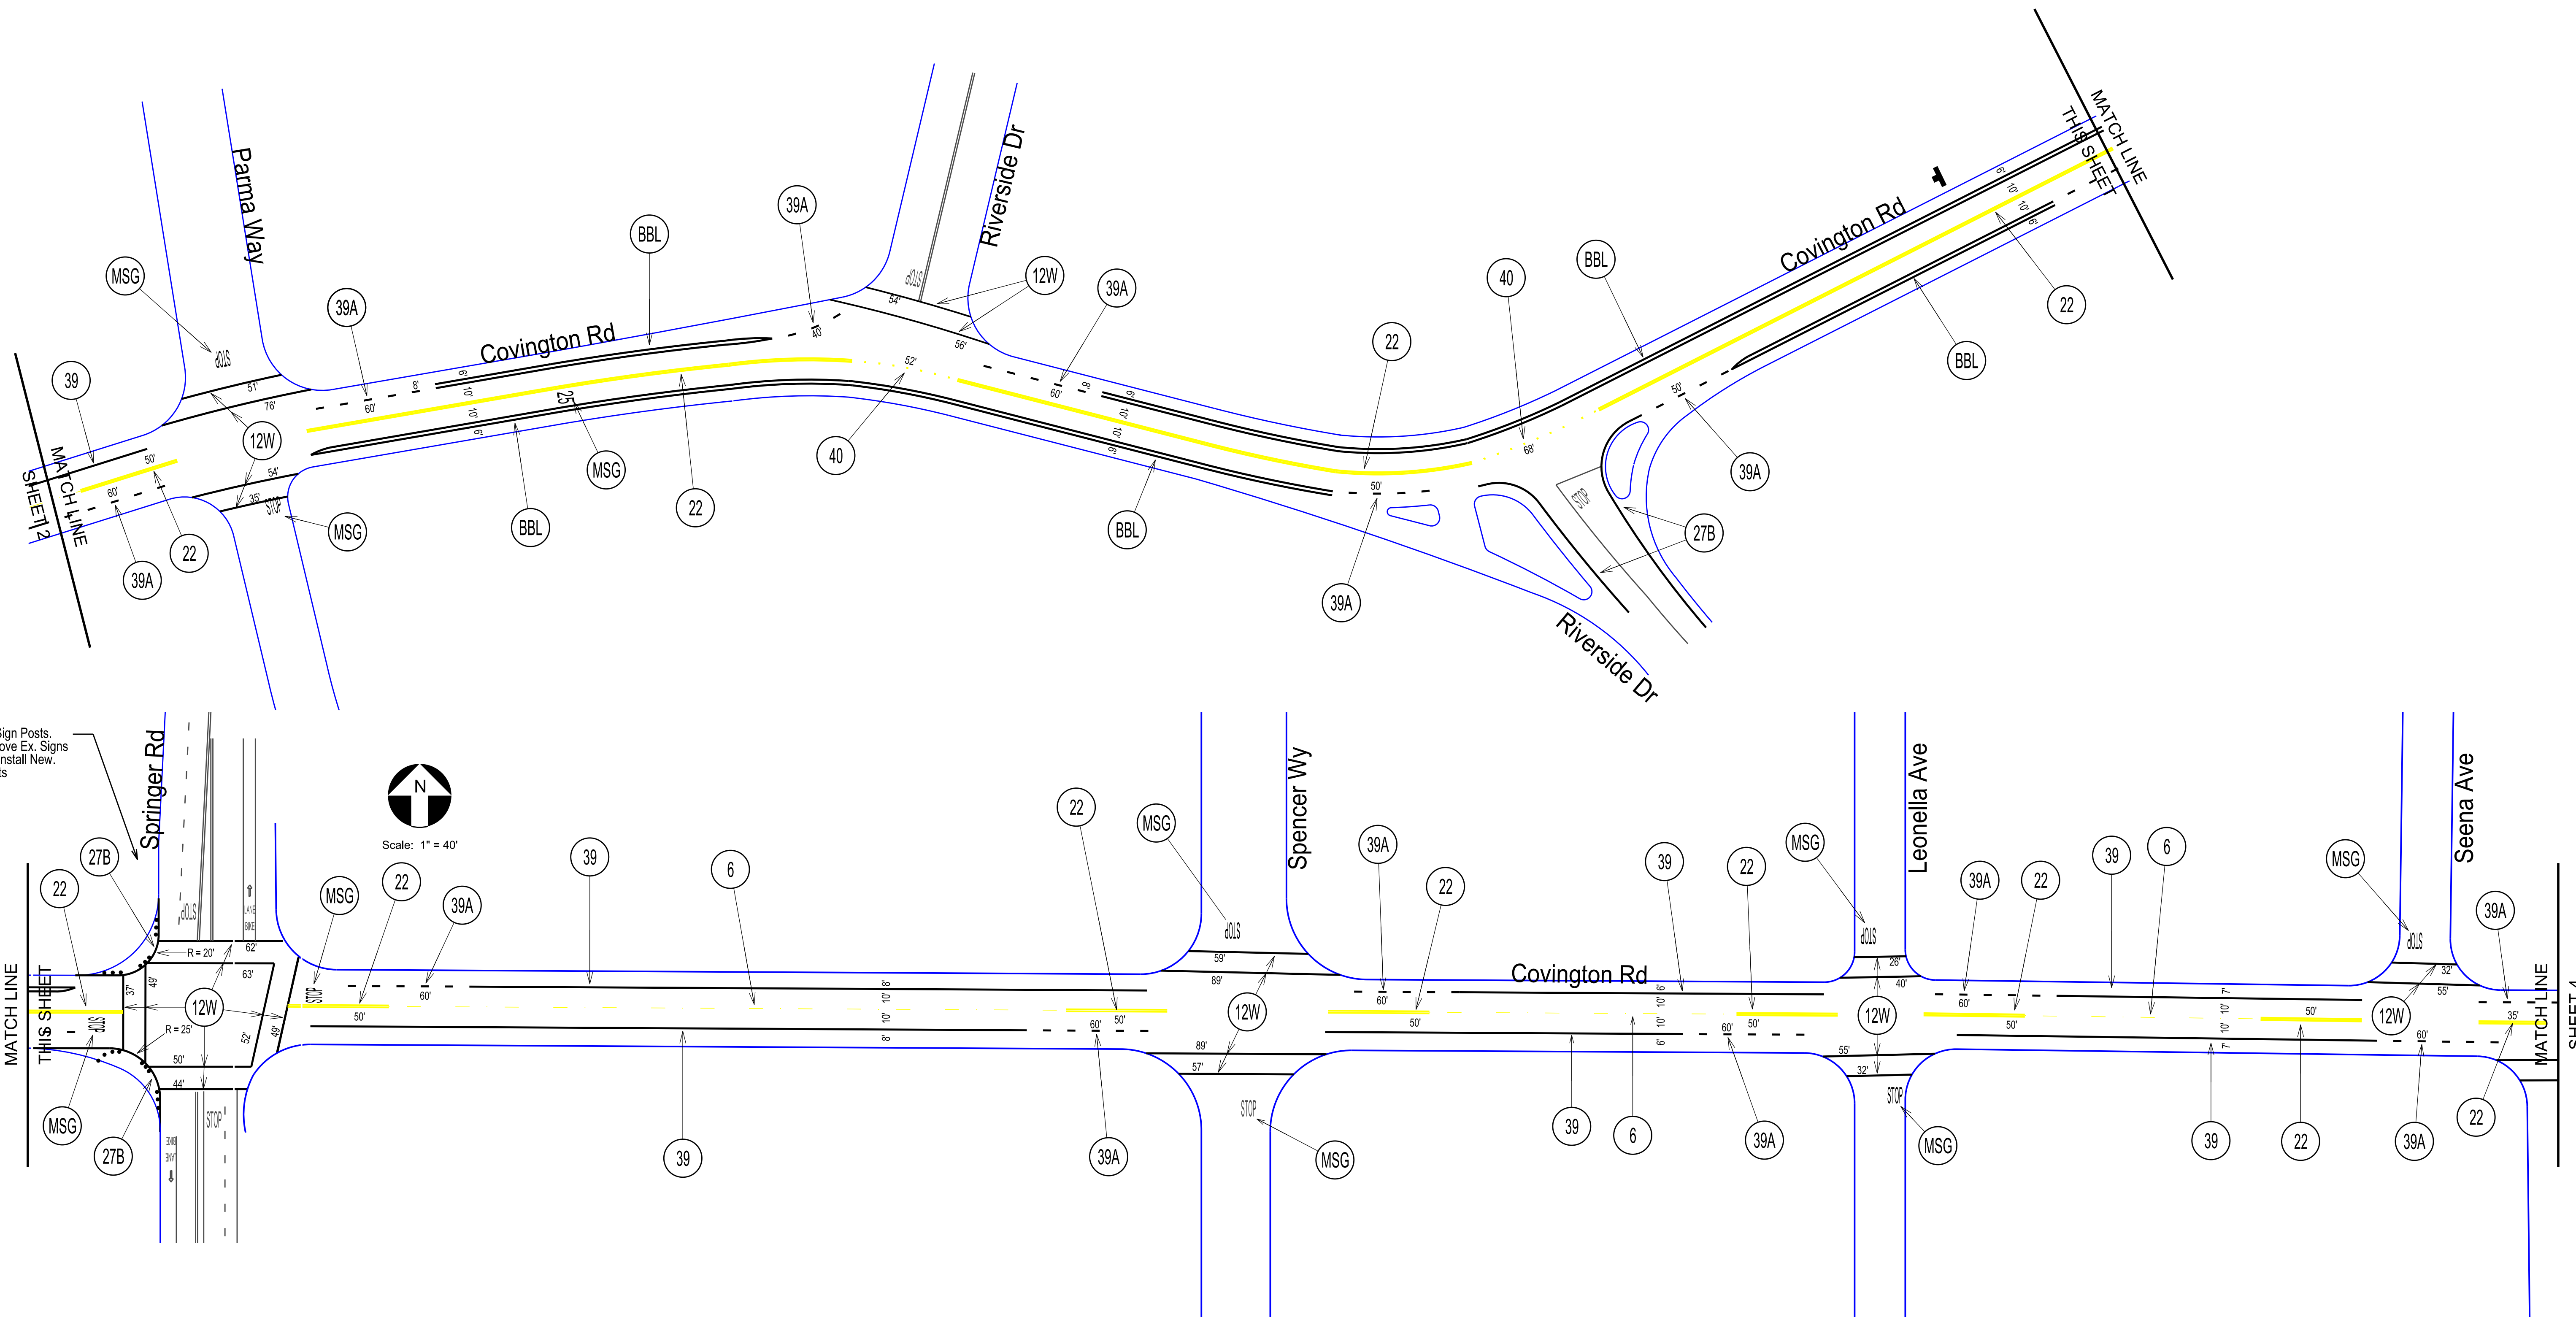


Ex. Sign Posts.  
Remove Ex. Signs  
and Install New.  
4 Sets



Scale: 1" = 40'

**Traffic Patterns**  
P.O. Box 25  
Danville, CA 94526  
O: (408) 916-8141  
www.trafficpatterns.net  
info@trafficpatterns.net

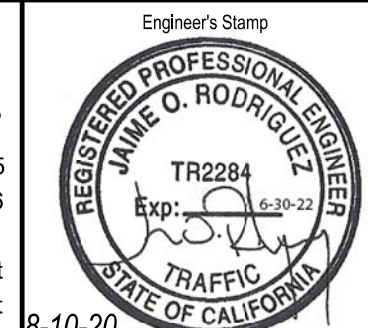

Record Drawings	
Project Engineer:	Date: _____
Designer:	Date: _____
Public Works Inspector:	Date: _____
Public Improvements Initially Accepted by the City Council on: _____	

Submittal Log		
NO.	DESCRIPTION	DATE
1	Draft Submittal No. 1	8-3-20
2	"STOP Ahead" Signs and Legends at Golden Wy	8-10-20






DRAWN BY:	J. Rodriguez	Date:	8-3-20
CHECKED BY:	City of Los Altos	Date:	8-3-20
DESIGNED BY:	J. Rodriguez	Date:	8-3-20

Revisions		
NO.	DESCRIPTION	DATE

City of Los Altos  
Convington Rd  
El Monte Ave to Miramonte Ave  
Signage & Striping Plan

RECOMMENDED FOR BIDDING BY: _____	PROJECT NO. _____
DATE: _____	DRAWING NO. _____
APPROVED FOR BIDDING BY: _____	E.P. NO. _____
DATE: _____	SCALE: None
	Sheet 3

Convington Rd  
Signage & Striping Plan, Page 4 of 4

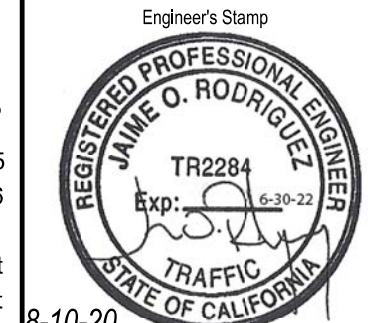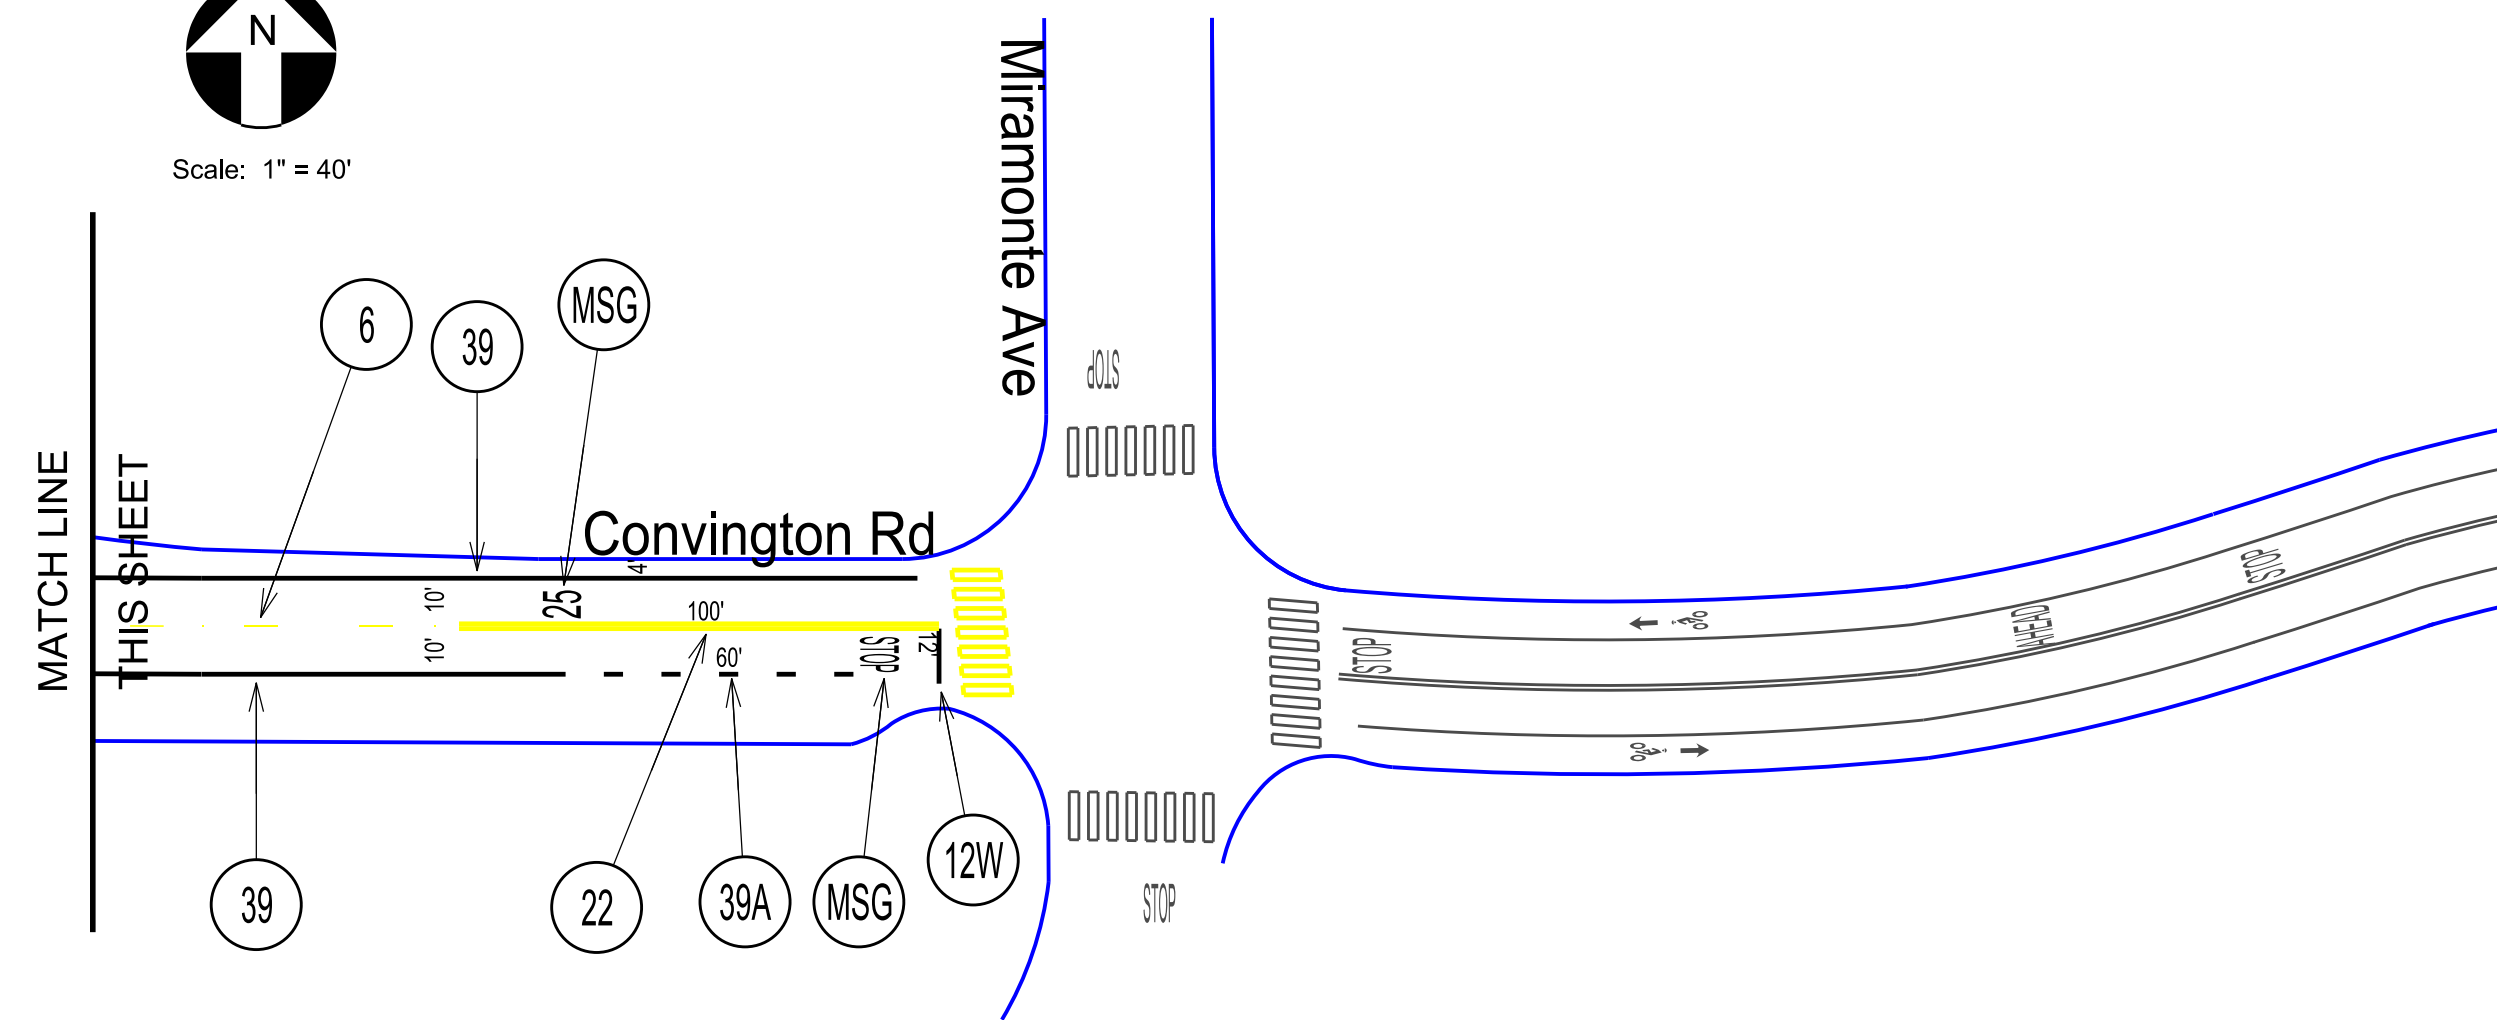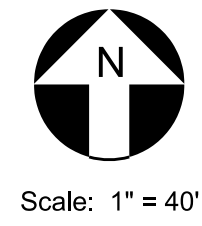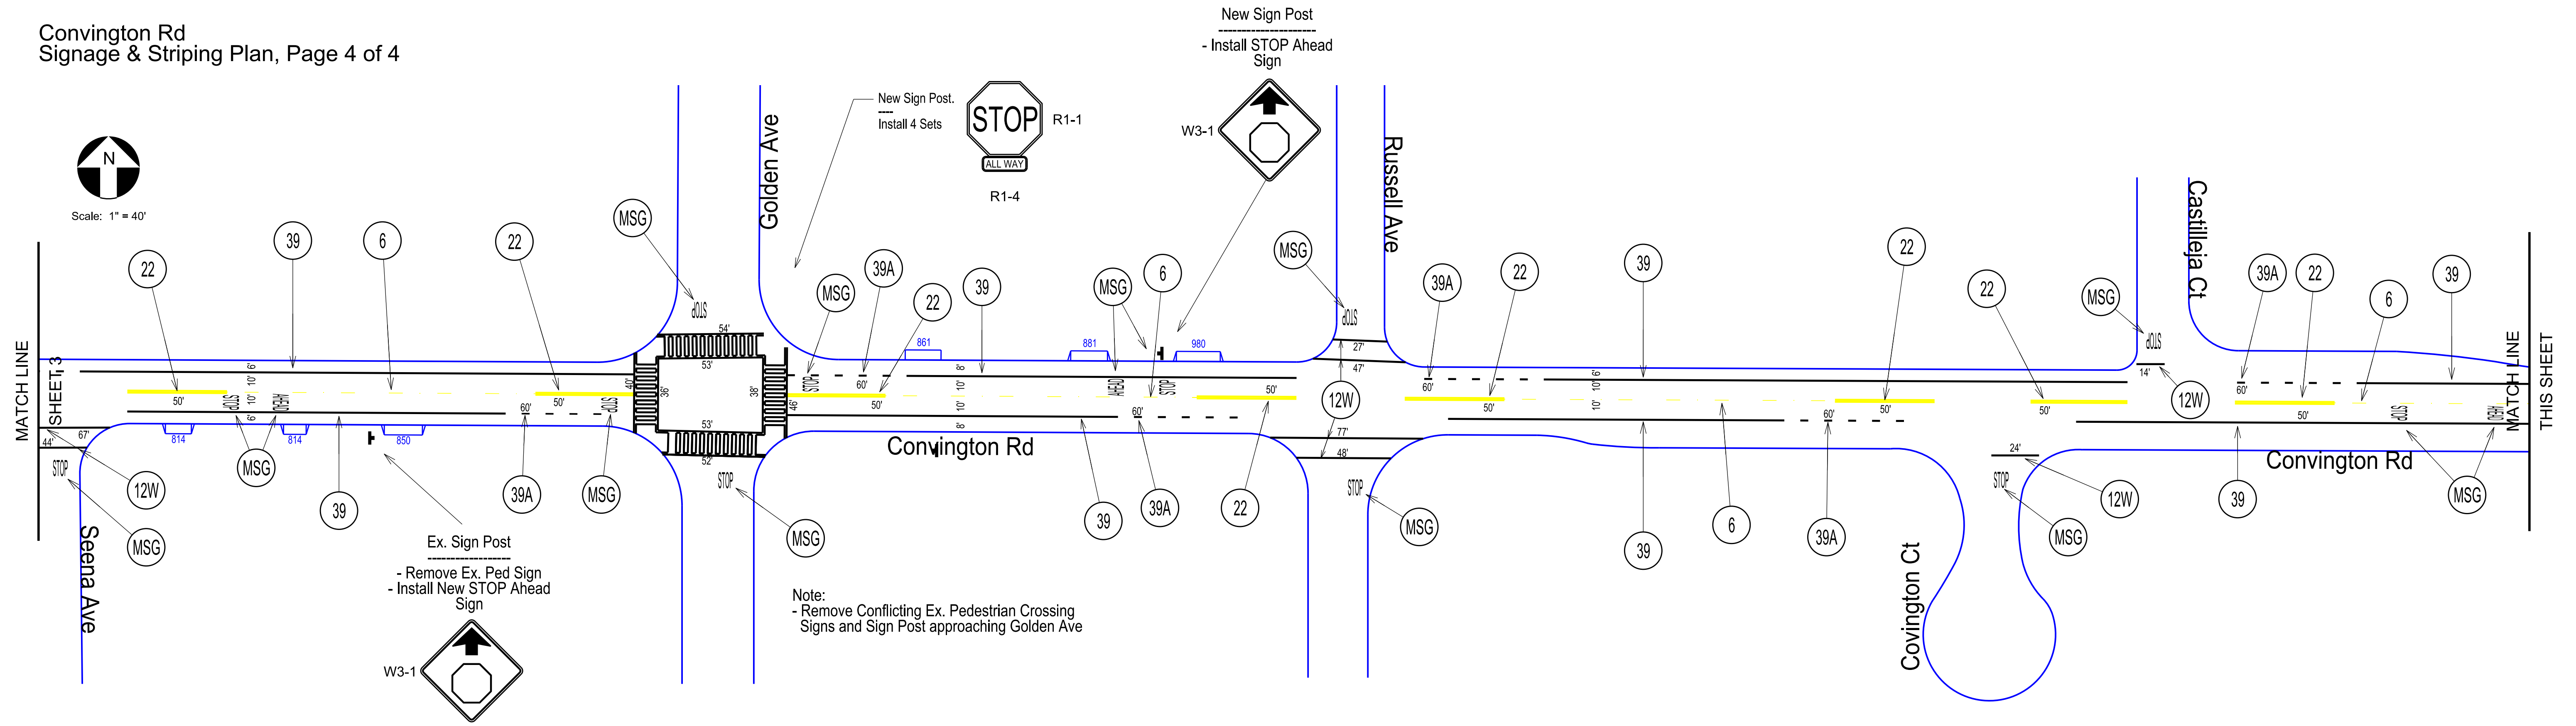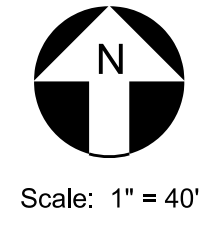

Record Drawings	
Project Engineer:	Date: _____
Designer:	Date: _____
Public Works Inspector:	Date: _____
Public Improvements Initially Accepted by the City Council on: _____	

Submittal Log		
NO.	DESCRIPTION	DATE
1	Draft Submittal No. 1	8-3-20
2	"STOP Ahead" Signs and Legends at Golden Wy	8-10-20

DRAWN BY:	J. Rodriguez	Date:	8-3-20
CHECKED BY:	City of Los Altos	Date:	8-3-20
DESIGNED BY:	J. Rodriguez	Date:	8-3-20

Revisions		
NO.	DESCRIPTION	DATE

City of Los Altos  
Convington Rd  
El Monte Ave to Miramonte Ave  
Signage & Striping Plan

RECOMMENDED FOR BIDDING BY: _____	PROJECT NO. _____
DATE: _____	DRAWING NO. _____
APPROVED FOR BIDDING BY: _____	E.P. NO. _____
DATE: _____	SCALE: None
	Sheet 4