



LOS ALTOS MIXED USE

400 470 & 478 710 AVE  
LOS ALTOS, CA 94022

Project Status

DATE	ISSUANCE OR REVISION


THIS DRAWING IS COPYRIGHTED MATERIAL UNDER THE SOLE OWNERSHIP OF HOCHHAUSER BLATTER ARCHITECTURE & PLANNING. ANY USE WITHOUT EXPRESSED WRITTEN CONSENT OF HOCHHAUSER BLATTER IS PROHIBITED.

SHEET CONTENTS

SITE PLAN


PROJECT NO: Project Number

SHEET  
**A1.1**

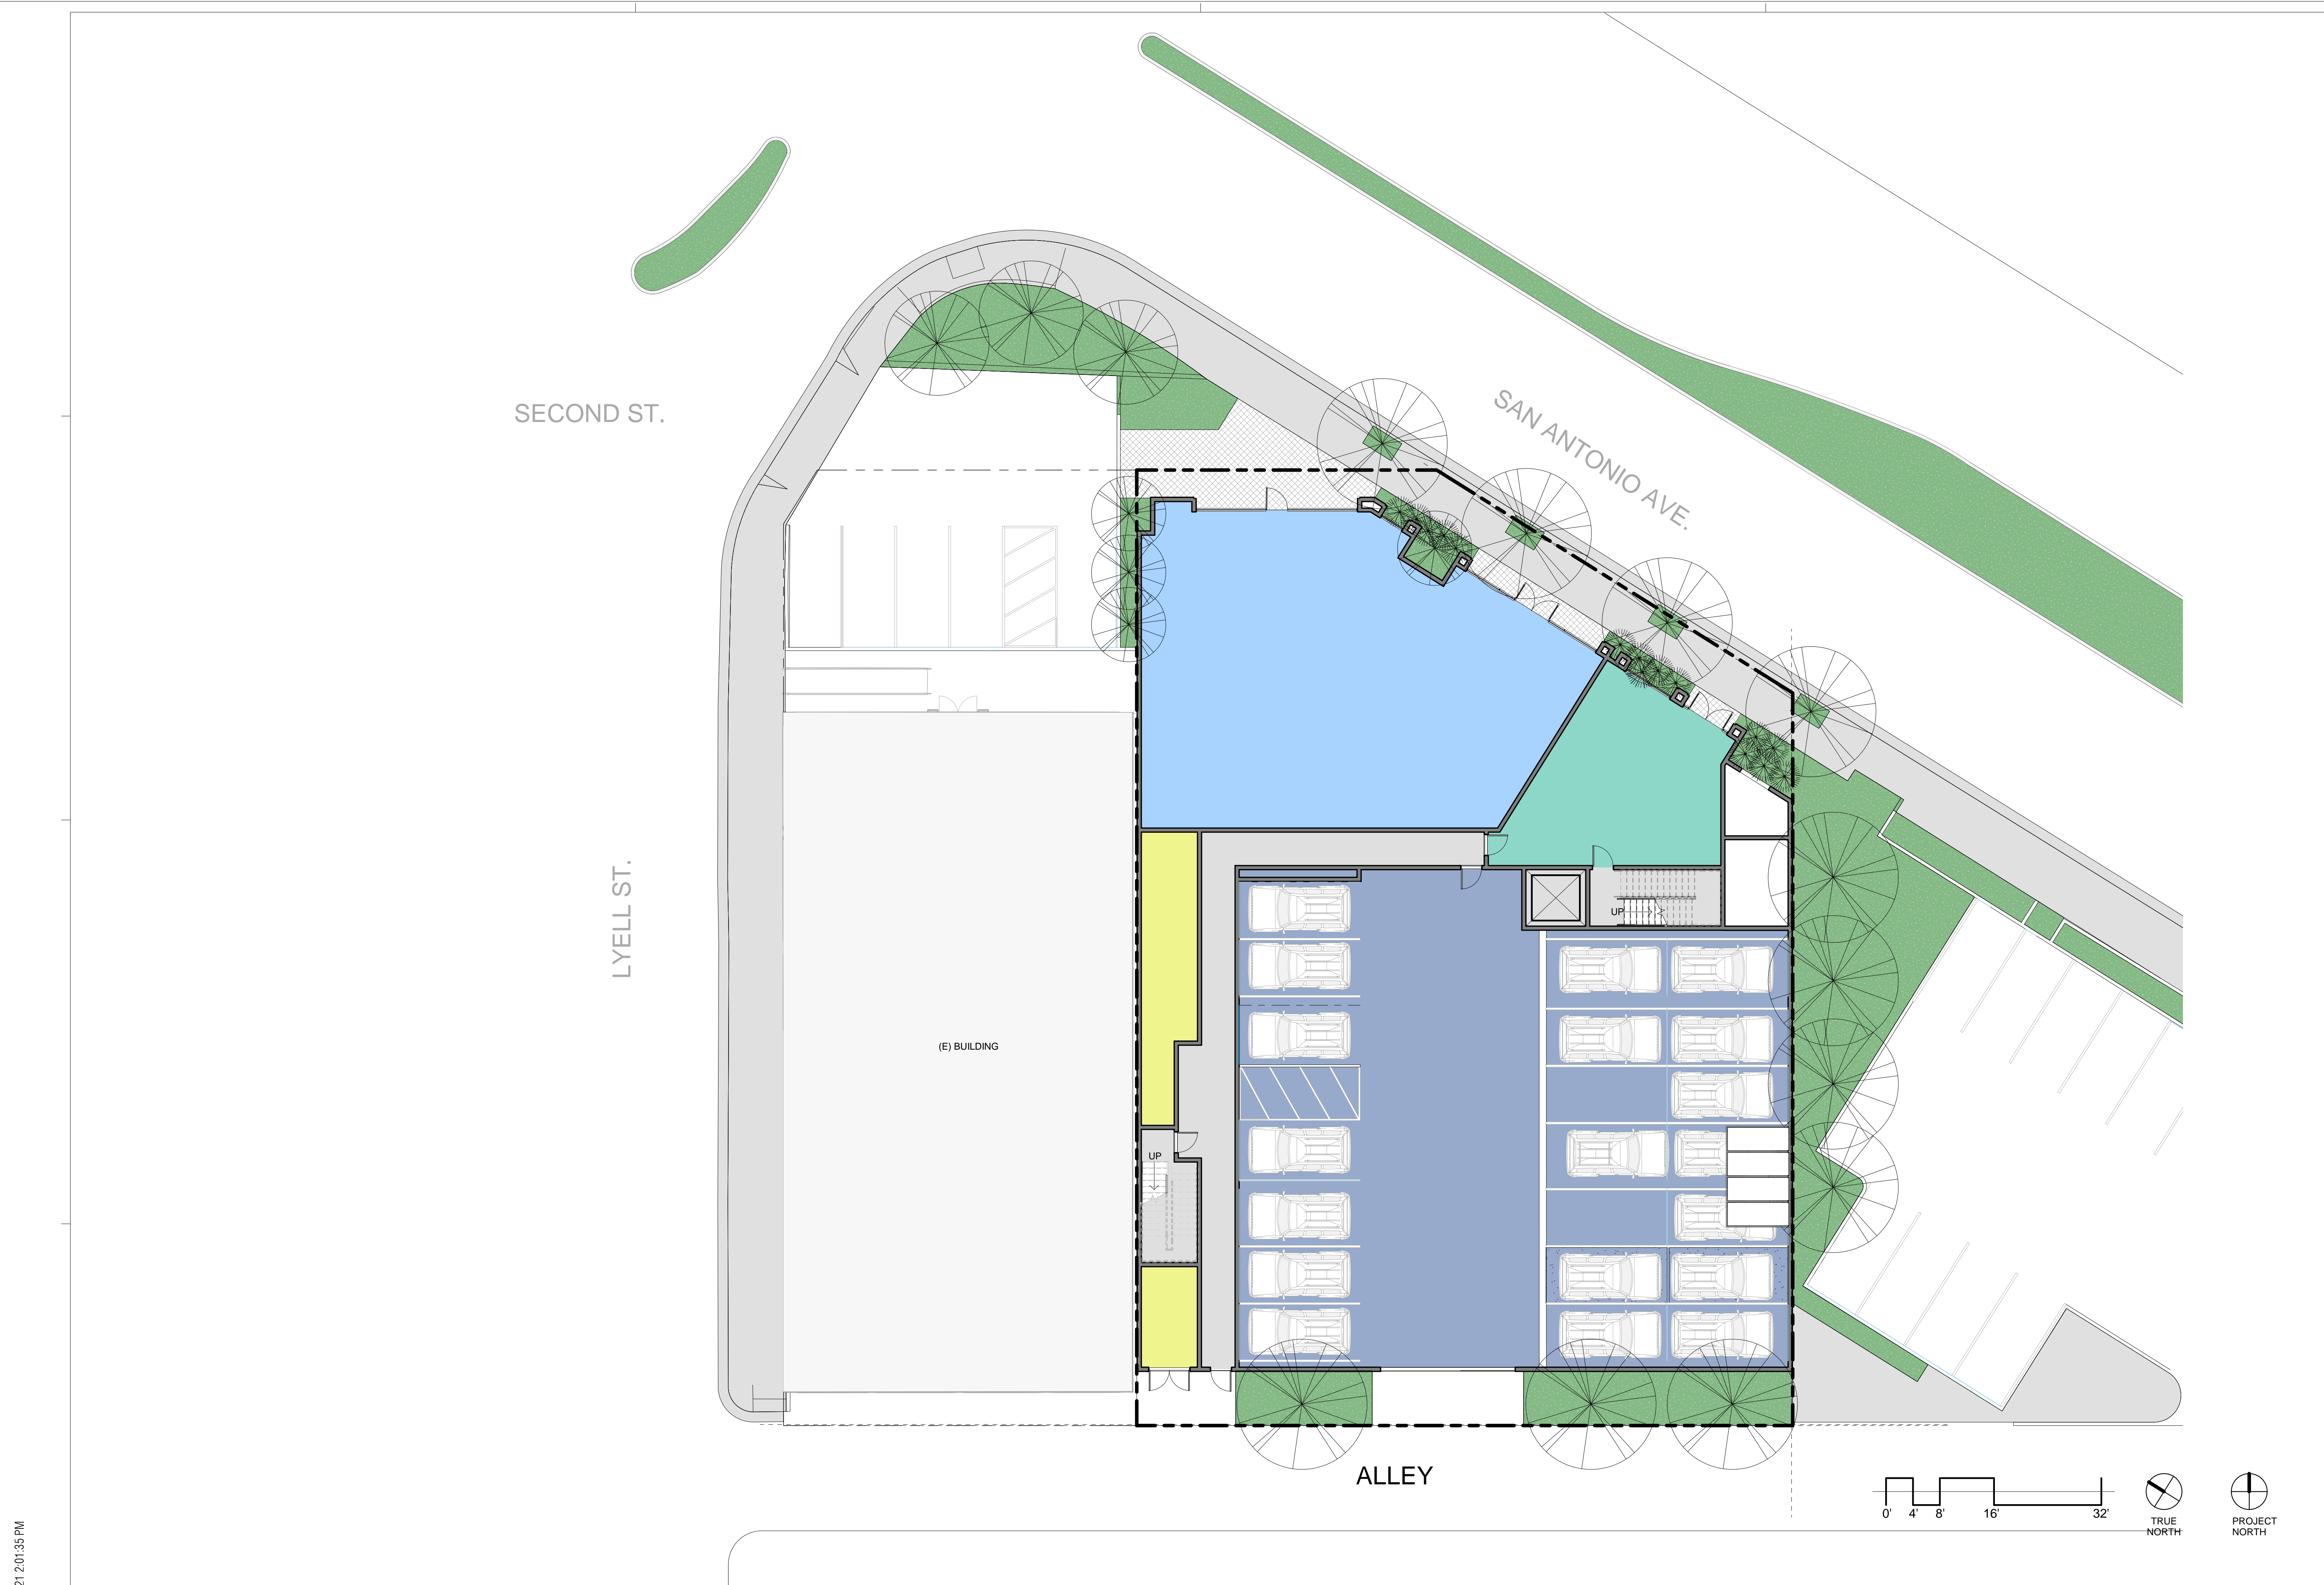





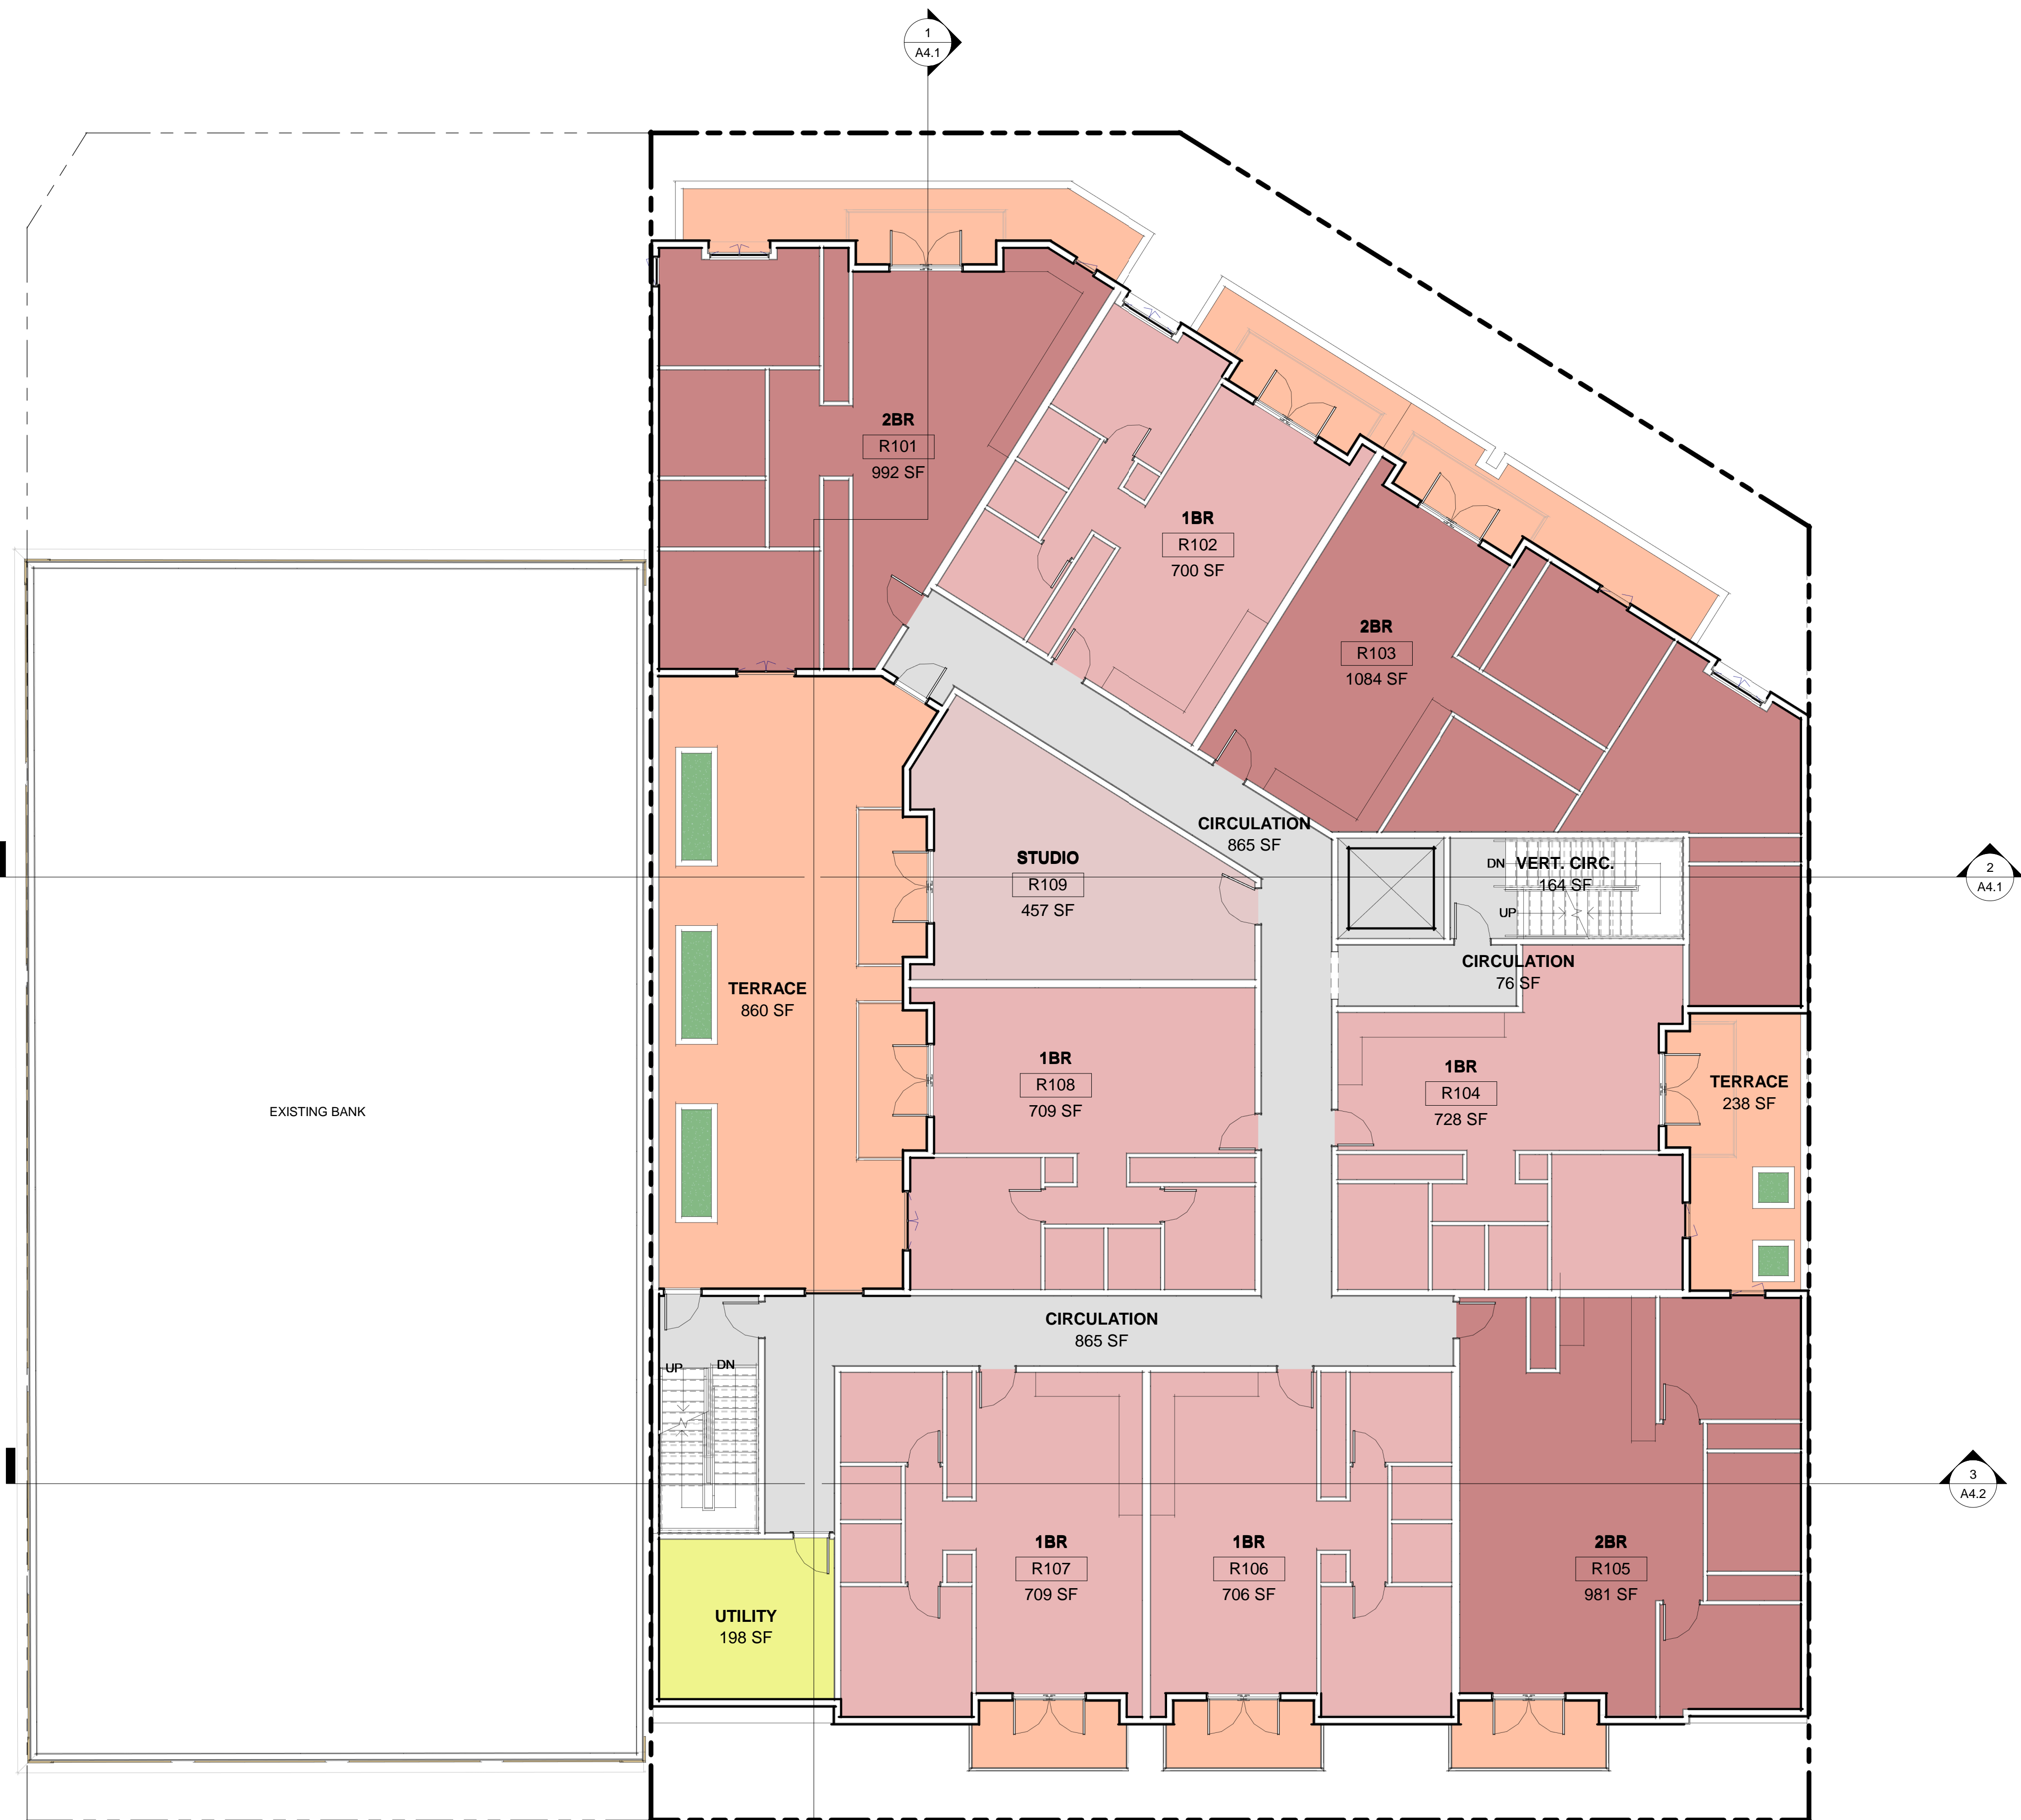

UNIT SCHEDULE			
LEVEL	NUMBER	UNIT TYPE	AREA
R1	R101	2BR	992 SF
R1	R102	1BR	700 SF
R1	R103	2BR	1084 SF
R1	R104	1BR	728 SF
R1	R105	2BR	981 SF
R1	R106	1BR	706 SF
R1	R107	1BR	709 SF
R1	R108	1BR	709 SF
R1	R109	STUDIO	457 SF
R1: 9			7067 SF
R2	R201	2BR	992 SF
R2	R202	1BR	700 SF
R2	R203	2BR	969 SF
R2	R204	2BR	839 SF
R2	R205	2BR	981 SF
R2	R206	1BR	706 SF
R2	R207	1BR	709 SF
R2	R208	1BR	709 SF
R2	R209	STUDIO	457 SF
R2: 9			7062 SF
R3	R301	1BR	652 SF
R3	R302	1BR	635 SF
R3	R303	1BR	706 SF
R3	R304	1BR	709 SF
R3	R305	1BR	684 SF
R3: 5			3386 SF
TOTAL: 23			17515 SF


DATE	ISSUANCE OR REVISION


THIS DRAWING IS COPYRIGHTED MATERIAL UNDER THE SOLE OWNERSHIP OF HOCHHAUSER BLATTER ARCHITECTURE & PLANNING. ANY USE WITHOUT EXPRESSED WRITTEN CONSENT OF HOCHHAUSER BLATTER IS PROHIBITED.

SHEET CONTENTS  
R1 FLOOR PLAN

PROJECT NO: Project Number

SHEET  
**A2.2**

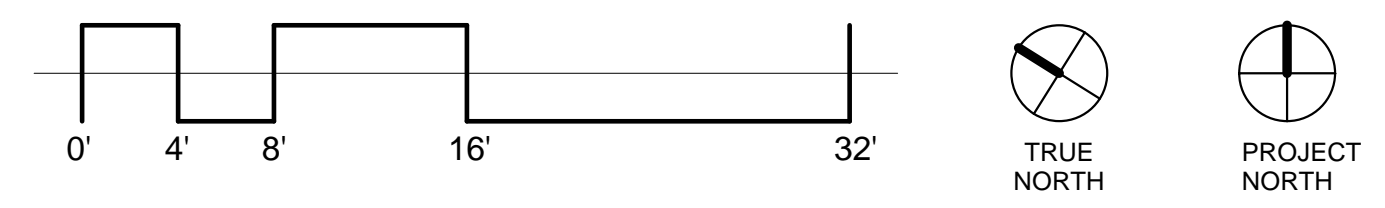

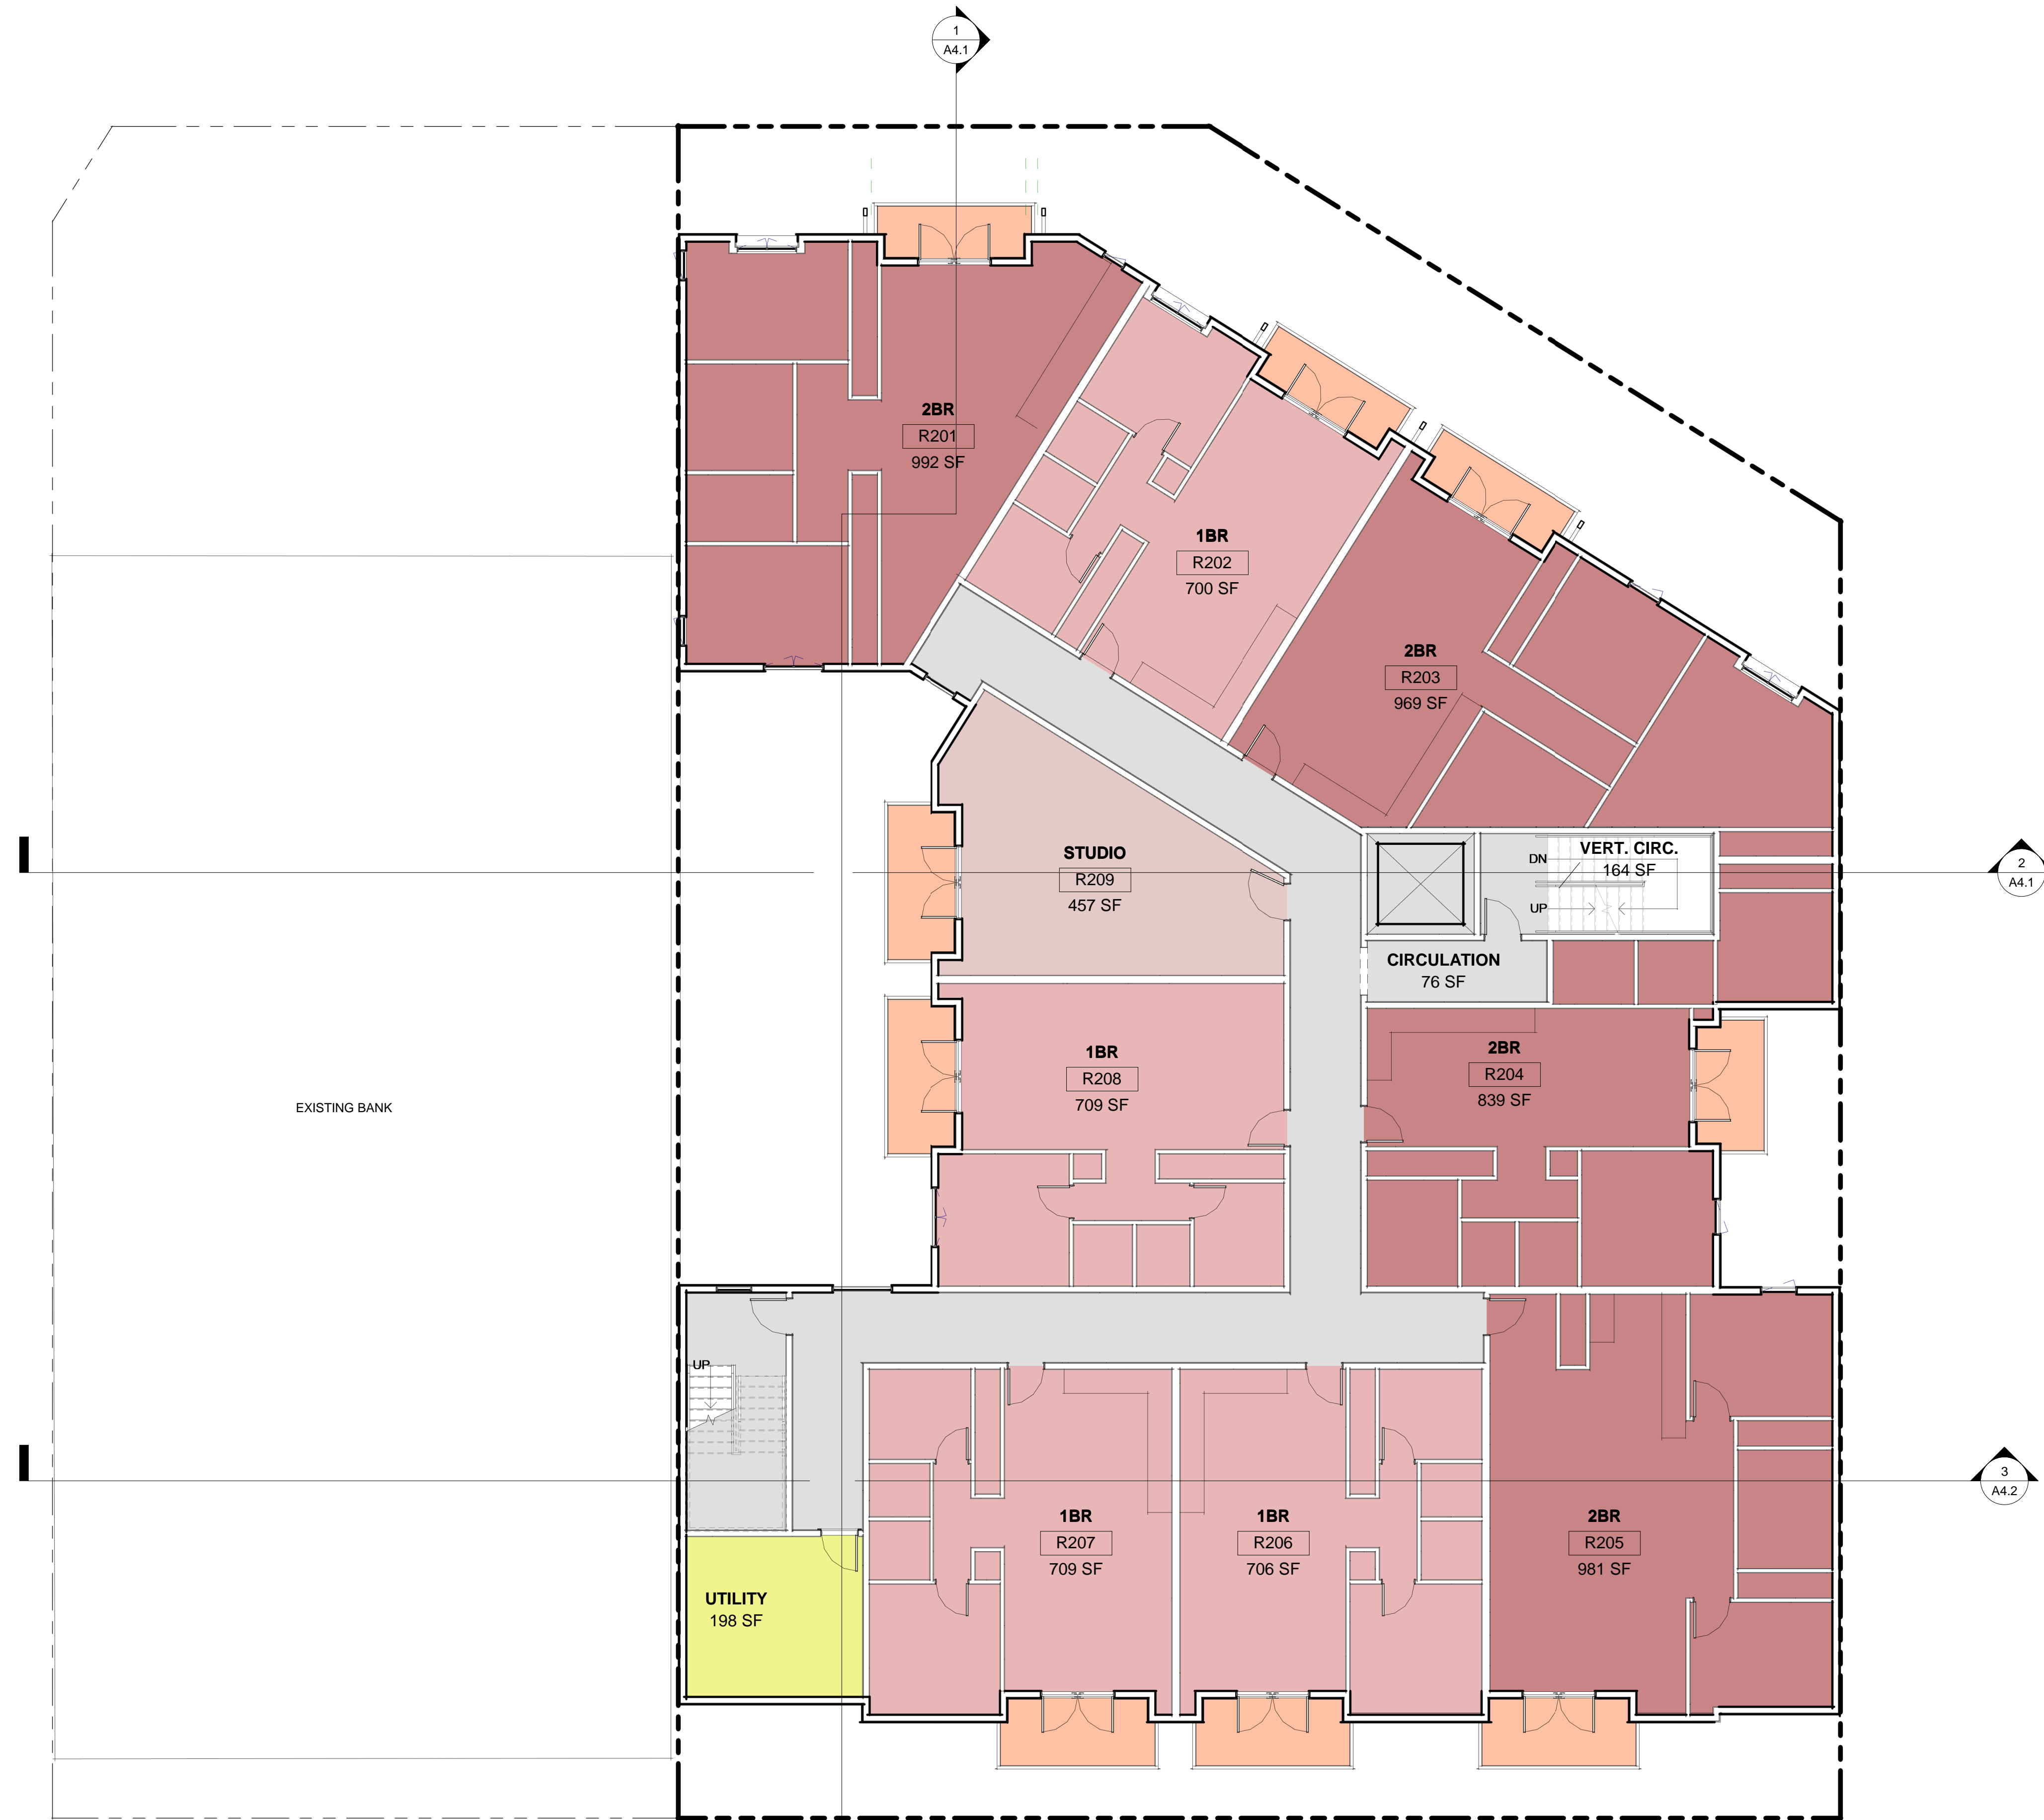

**UNIT SCHEDULE**

LEVEL	NUMBER	UNIT TYPE	AREA
R1	R101	2BR	992 SF
R1	R102	1BR	700 SF
R1	R103	2BR	1084 SF
R1	R104	1BR	728 SF
R1	R105	2BR	981 SF
R1	R106	1BR	706 SF
R1	R107	1BR	709 SF
R1	R108	1BR	709 SF
R1	R109	STUDIO	457 SF
R1: 9			7067 SF
R2	R201	2BR	992 SF
R2	R202	1BR	700 SF
R2	R203	2BR	969 SF
R2	R204	2BR	839 SF
R2	R205	2BR	981 SF
R2	R206	1BR	706 SF
R2	R207	1BR	709 SF
R2	R208	1BR	709 SF
R2	R209	STUDIO	457 SF
R2: 9			7062 SF
R3	R301	1BR	652 SF
R3	R302	1BR	635 SF
R3	R303	1BR	706 SF
R3	R304	1BR	709 SF
R3	R305	1BR	684 SF
R3: 5			3386 SF
TOTAL: 23			17515 SF


DATE	ISSUANCE OR REVISION

THIS DRAWING IS COPYRIGHTED MATERIAL UNDER THE SOLE OWNERSHIP OF HOCHHAUSER BLATTER ARCHITECTURE & PLANNING. ANY USE WITHOUT EXPRESSED WRITTEN CONSENT OF HOCHHAUSER BLATTER IS PROHIBITED.

SHEET CONTENTS  
R2 FLOOR PLAN

PROJECT NO: Project Number

SHEET  
**A2.3**

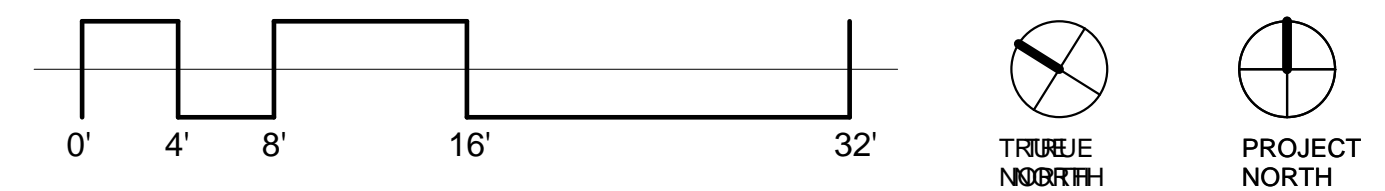



LOS ALTOS MIXED USE

400 470 & 478 7ND AVE  
LOS ALTOS, CA 94022  
Project Status


DATE	ISSUANCE OR REVISION

THIS DRAWING IS COPYRIGHTED MATERIAL UNDER THE SOLE OWNERSHIP OF HOCHHAUSER BLATTER ARCHITECTURE & PLANNING. ANY USE WITHOUT EXPRESSED WRITTEN CONSENT OF HOCHHAUSER BLATTER IS PROHIBITED.



SHEET CONTENTS  
ROOF PLAN

PROJECT NO: Project Number


SHEET  
**A2.5**

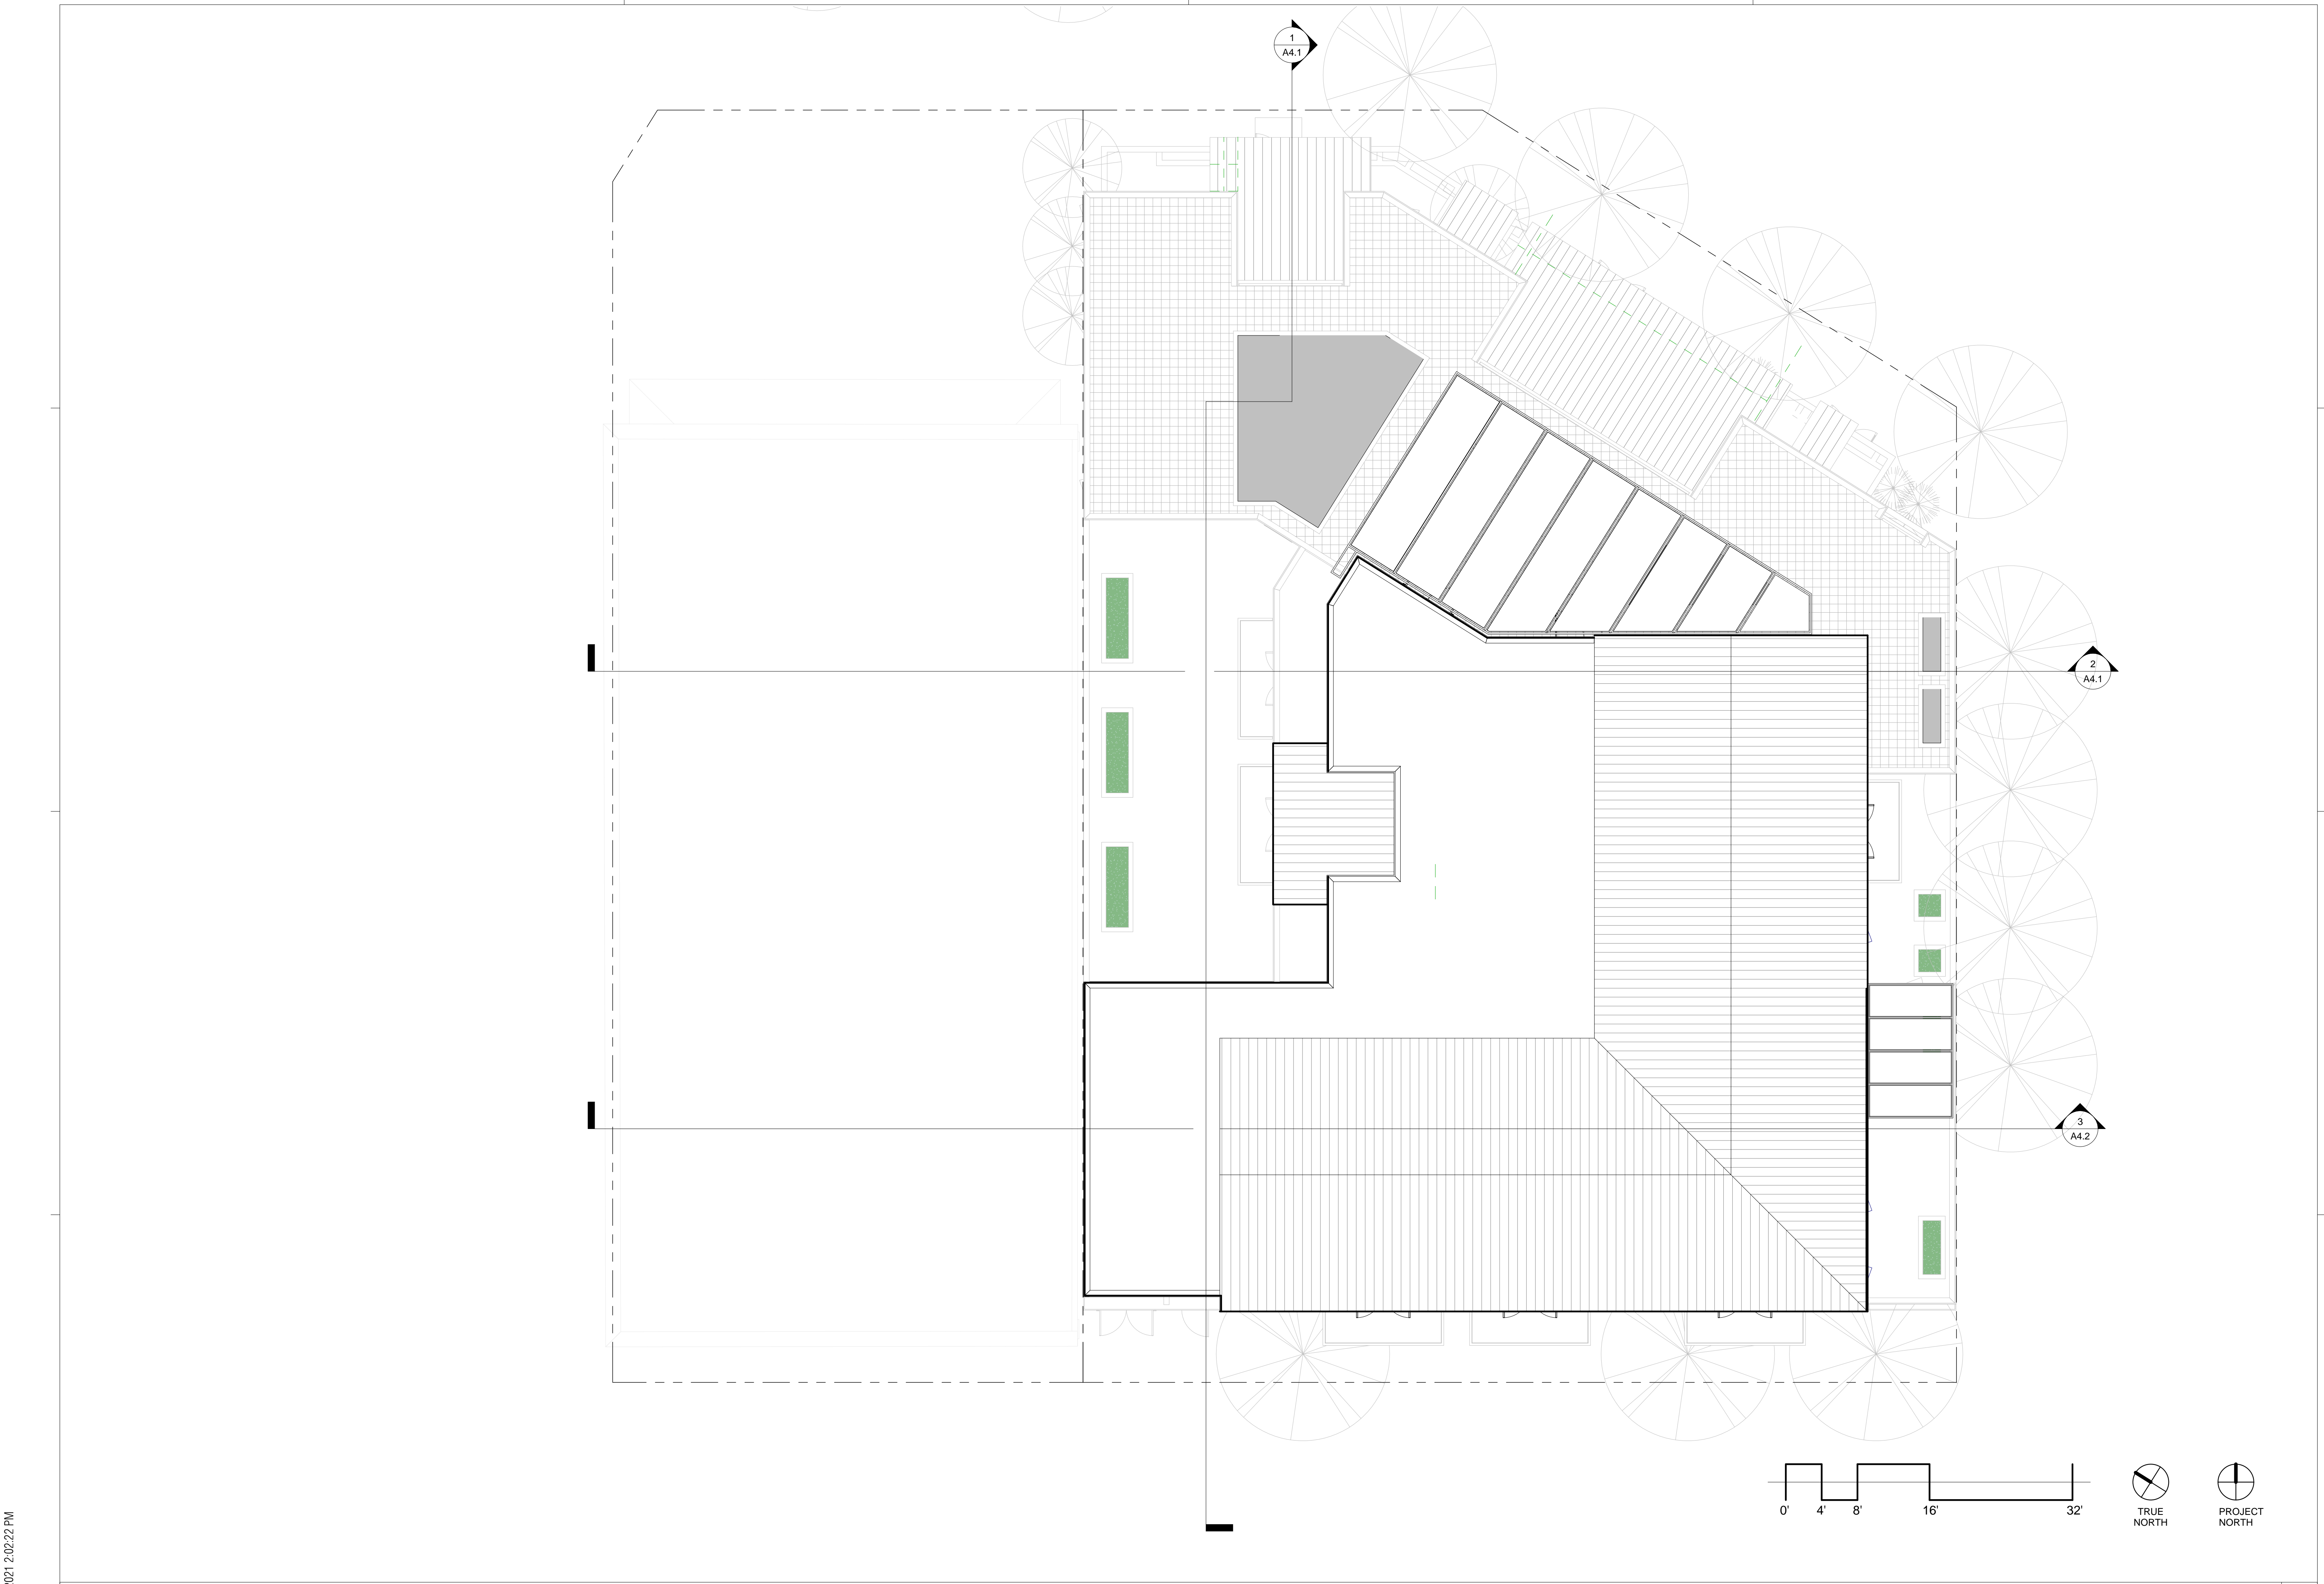

4/15/2021 2:02:22 PM

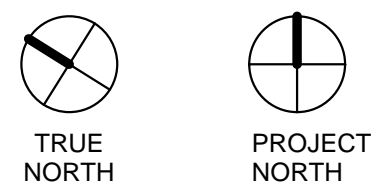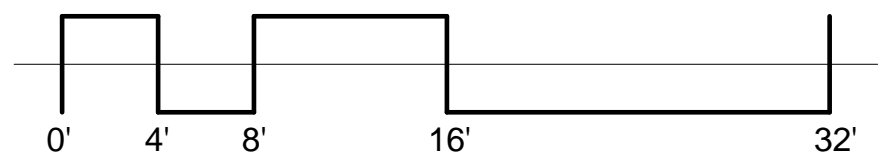



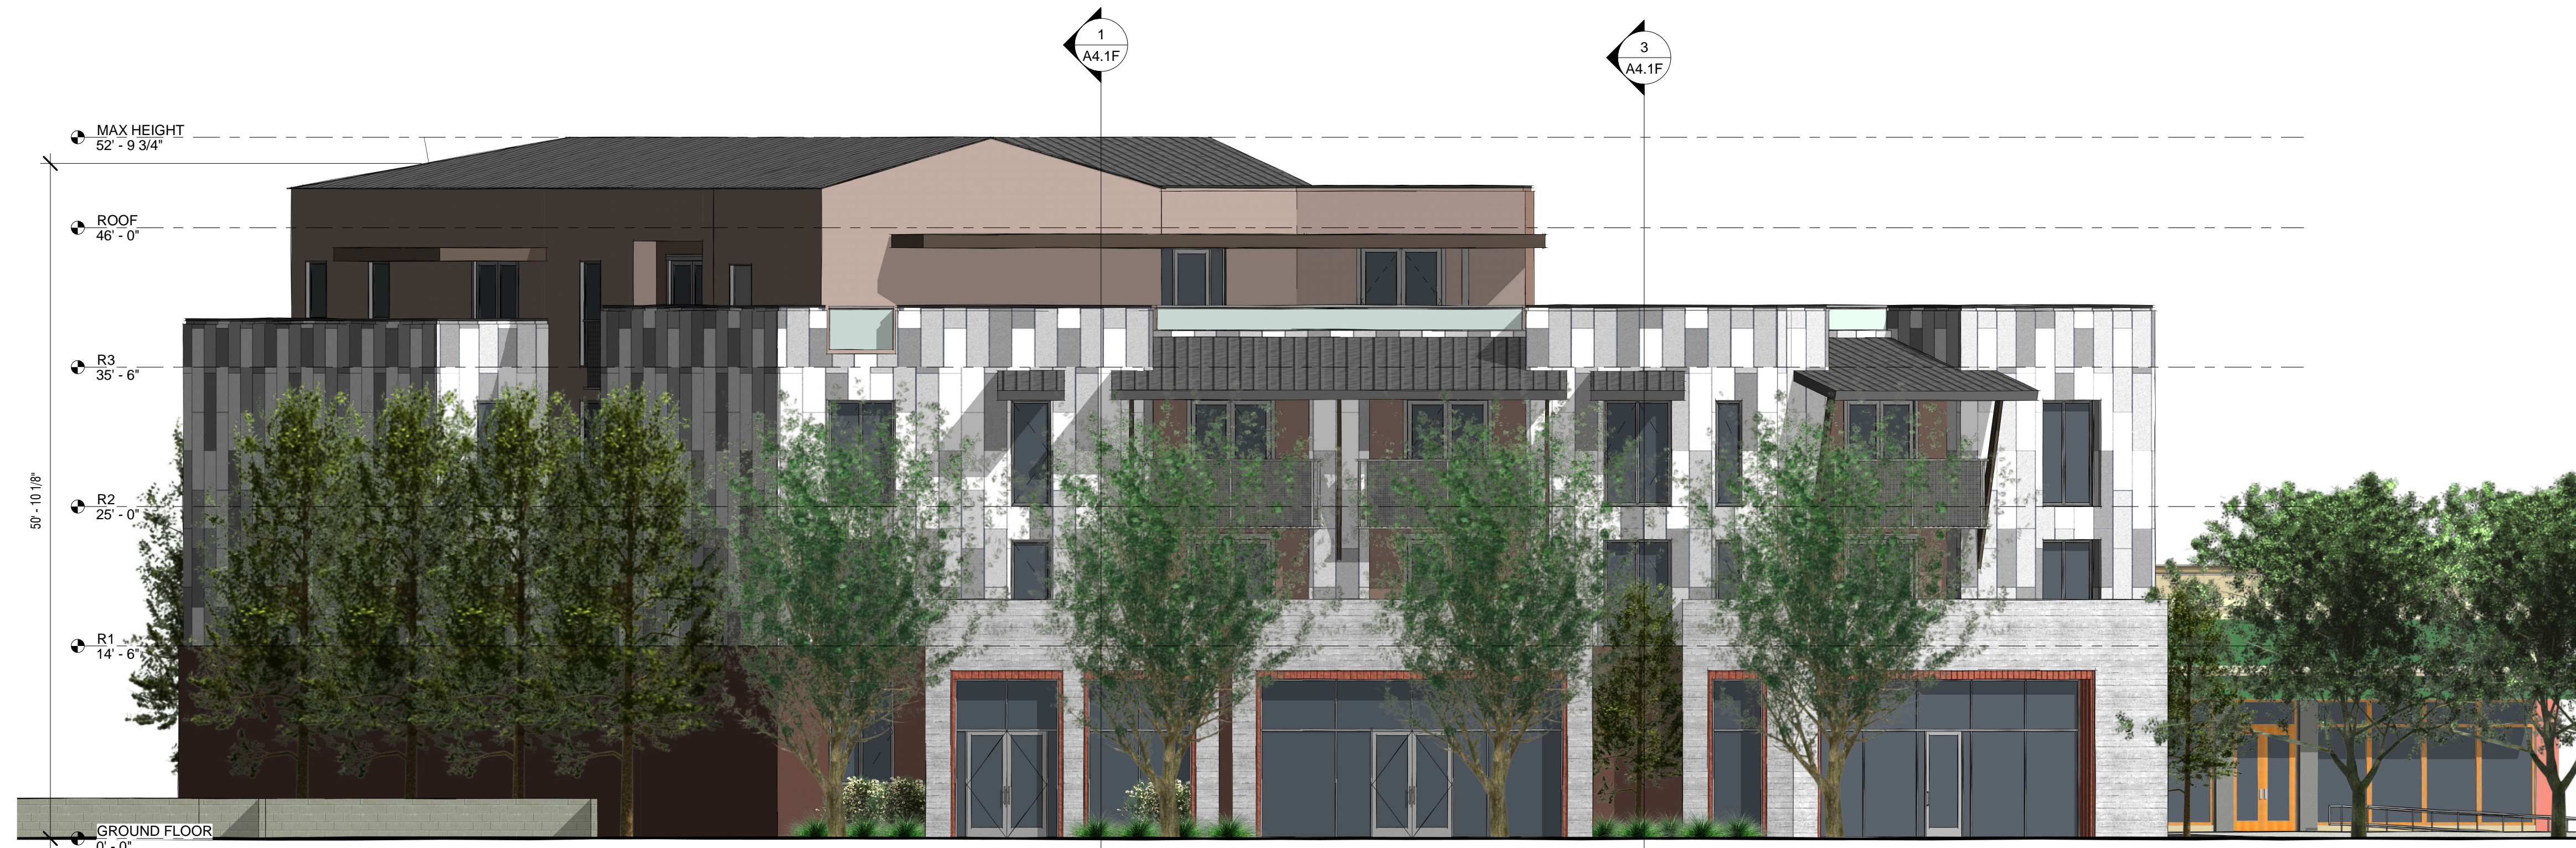

NORTHEAST ELEVATION 1/8" = 1'-0" 2



NORTH ELEVATION 1/8" = 1'-0" 1

DATE	ISSUANCE OR REVISION

THIS DRAWING IS COPYRIGHTED MATERIAL UNDER THE SOLE OWNERSHIP OF HOCHHAUSER BLATTER ARCHITECTURE & PLANNING. ANY USE WITHOUT EXPRESSED WRITTEN CONSENT OF HOCHHAUSER BLATTER IS PROHIBITED.

SHEET CONTENTS  
ELEVATIONS

PROJECT NO: Project Number

SHEET  
**A3.1**



SOUTH ELEVATION 1/8" = 1'-0" 2



EAST ELEVATION 1/8" = 1'-0" 1


DATE:	ISSUANCE OR REVISION

THIS DRAWING IS COPYRIGHTED MATERIAL UNDER THE SOLE OWNERSHIP OF HOCHHAUSER BLATTER ARCHITECTURE & PLANNING. ANY USE WITHOUT EXPRESSED WRITTEN CONSENT OF HOCHHAUSER BLATTER IS PROHIBITED.

SHEET CONTENTS  
ELEVATIONS

PROJECT NO: Project Number

SHEET  
**A3.2**

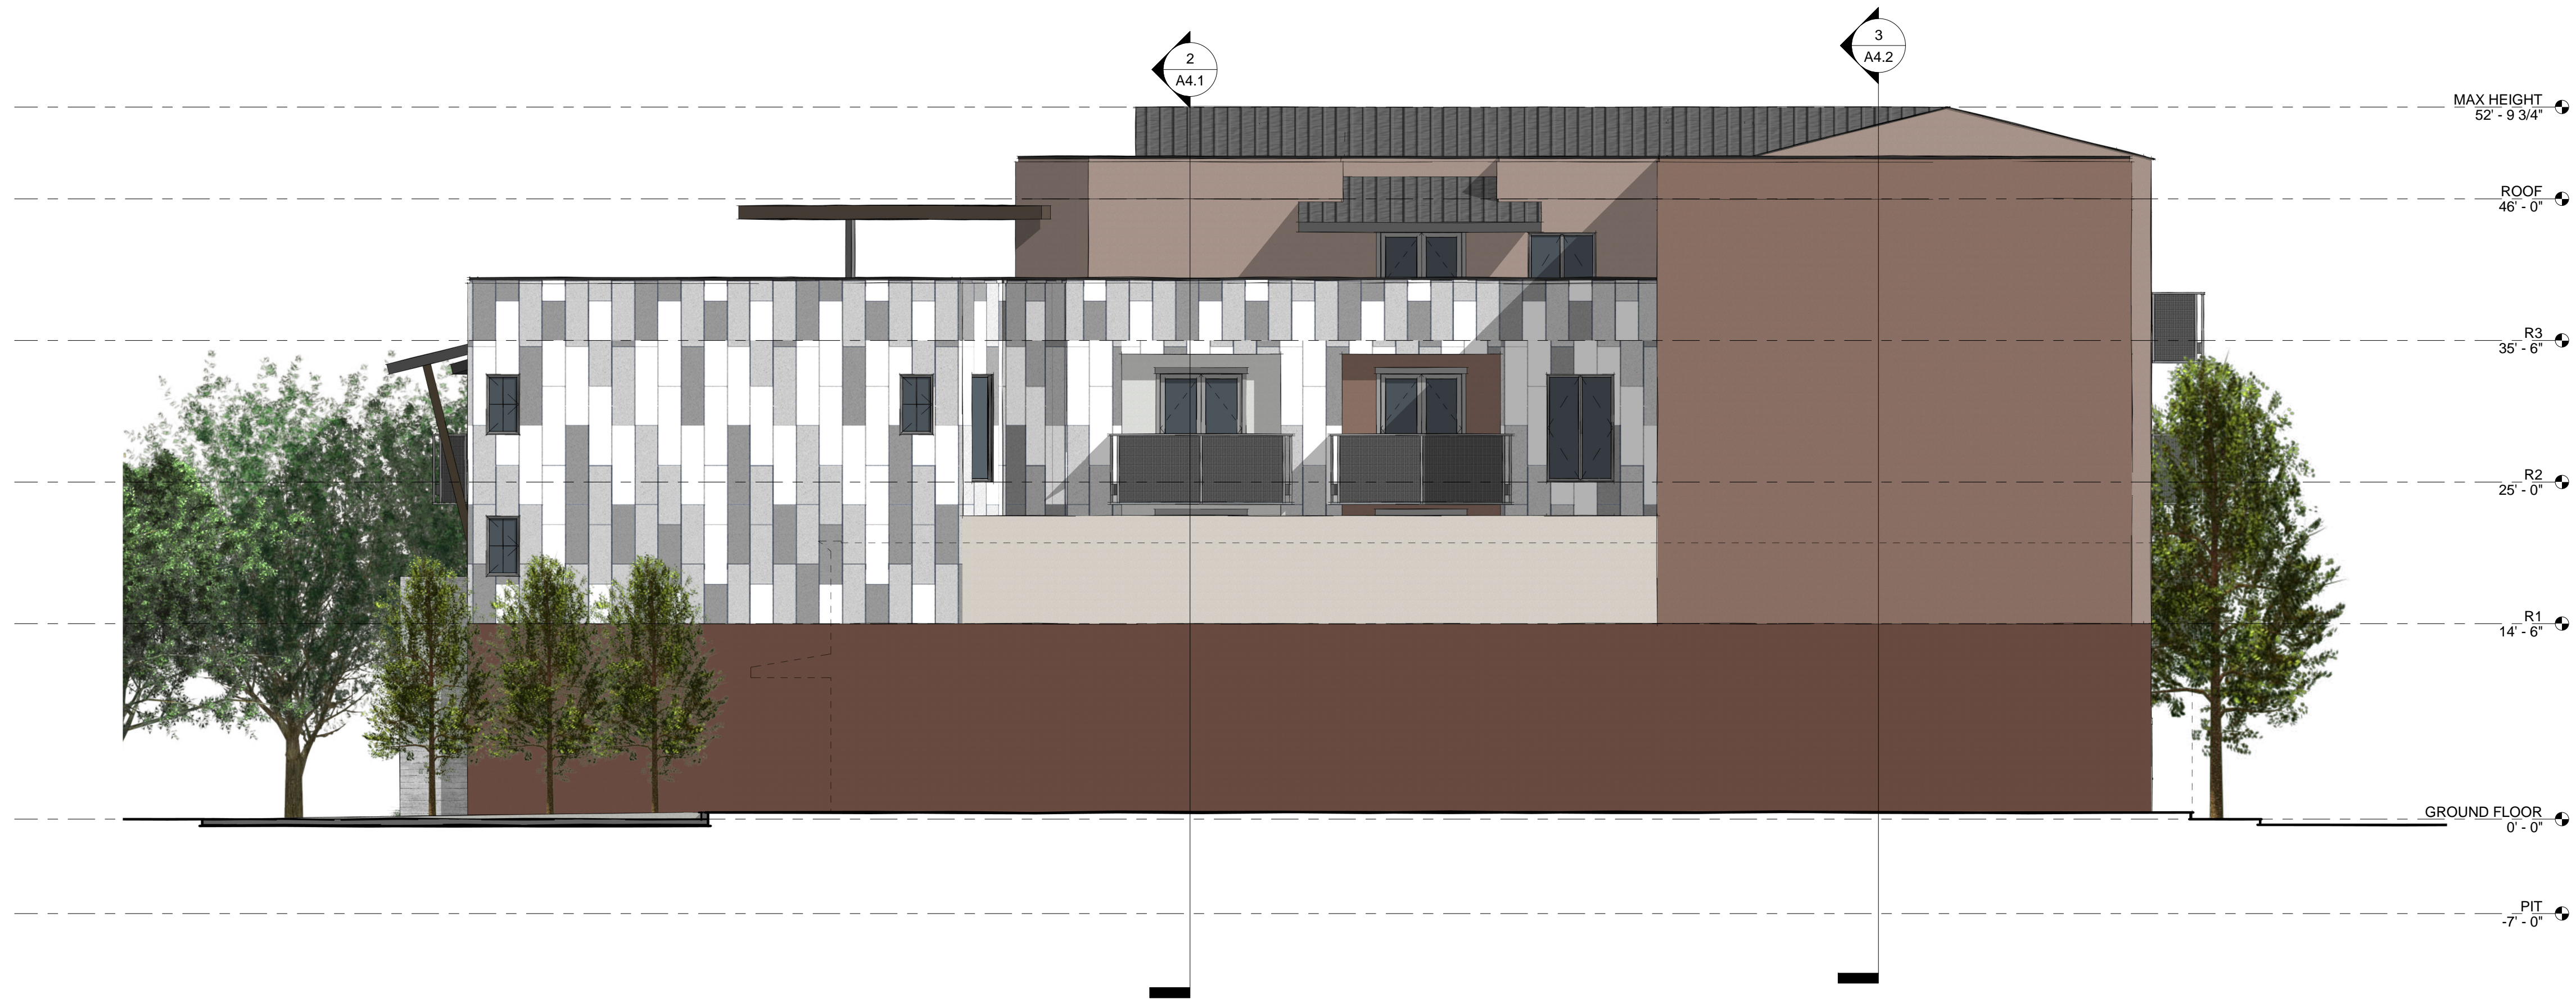

DATE:	ISSUANCE OR REVISION

THIS DRAWING IS COPYRIGHTED MATERIAL UNDER THE SOLE OWNERSHIP OF HOCHHAUSER BLATTER ARCHITECTURE & PLANNING. ANY USE WITHOUT EXPRESSED WRITTEN CONSENT OF HOCHHAUSER BLATTER IS PROHIBITED.

SHEET CONTENTS  
ELEVATIONS

PROJECT NO: Project Number

SHEET  
**A3.3**



PERSPECTIVE VIEW FROM THE NORTHEAST

2



PERSPECTIVE VIEW FROM THE NORTHWEST

1

DATE	ISSUANCE OR REVISION

THIS DRAWING IS COPYRIGHTED MATERIAL UNDER THE SOLE OWNERSHIP OF HOCHHAUSER BLATTER ARCHITECTURE & PLANNING. ANY USE WITHOUT EXPRESSED WRITTEN CONSENT OF HOCHHAUSER BLATTER IS PROHIBITED.

SHEET CONTENTS  
3D VIEWS

PROJECT NO: Project Number

SHEET  
**A3.4**

DATE:	ISSUANCE OR REVISION

THIS DRAWING IS COPYRIGHTED MATERIAL UNDER THE SOLE OWNERSHIP OF HOCHHAUSER BLATTER ARCHITECTURE & PLANNING. ANY USE WITHOUT EXPRESSED WRITTEN CONSENT OF HOCHHAUSER BLATTER IS PROHIBITED.

SHEET CONTENTS  
3D VIEWS

PROJECT NO: Project Number

SHEET  
**A3.5**



AERIAL VIEW FROM THE NORTHWEST

4



AERIAL VIEW FROM NORTHEAST

2




AERIAL VIEW FROM SOUTHWEST

3




AERIAL VIEW FROM SOUTHEAST

1

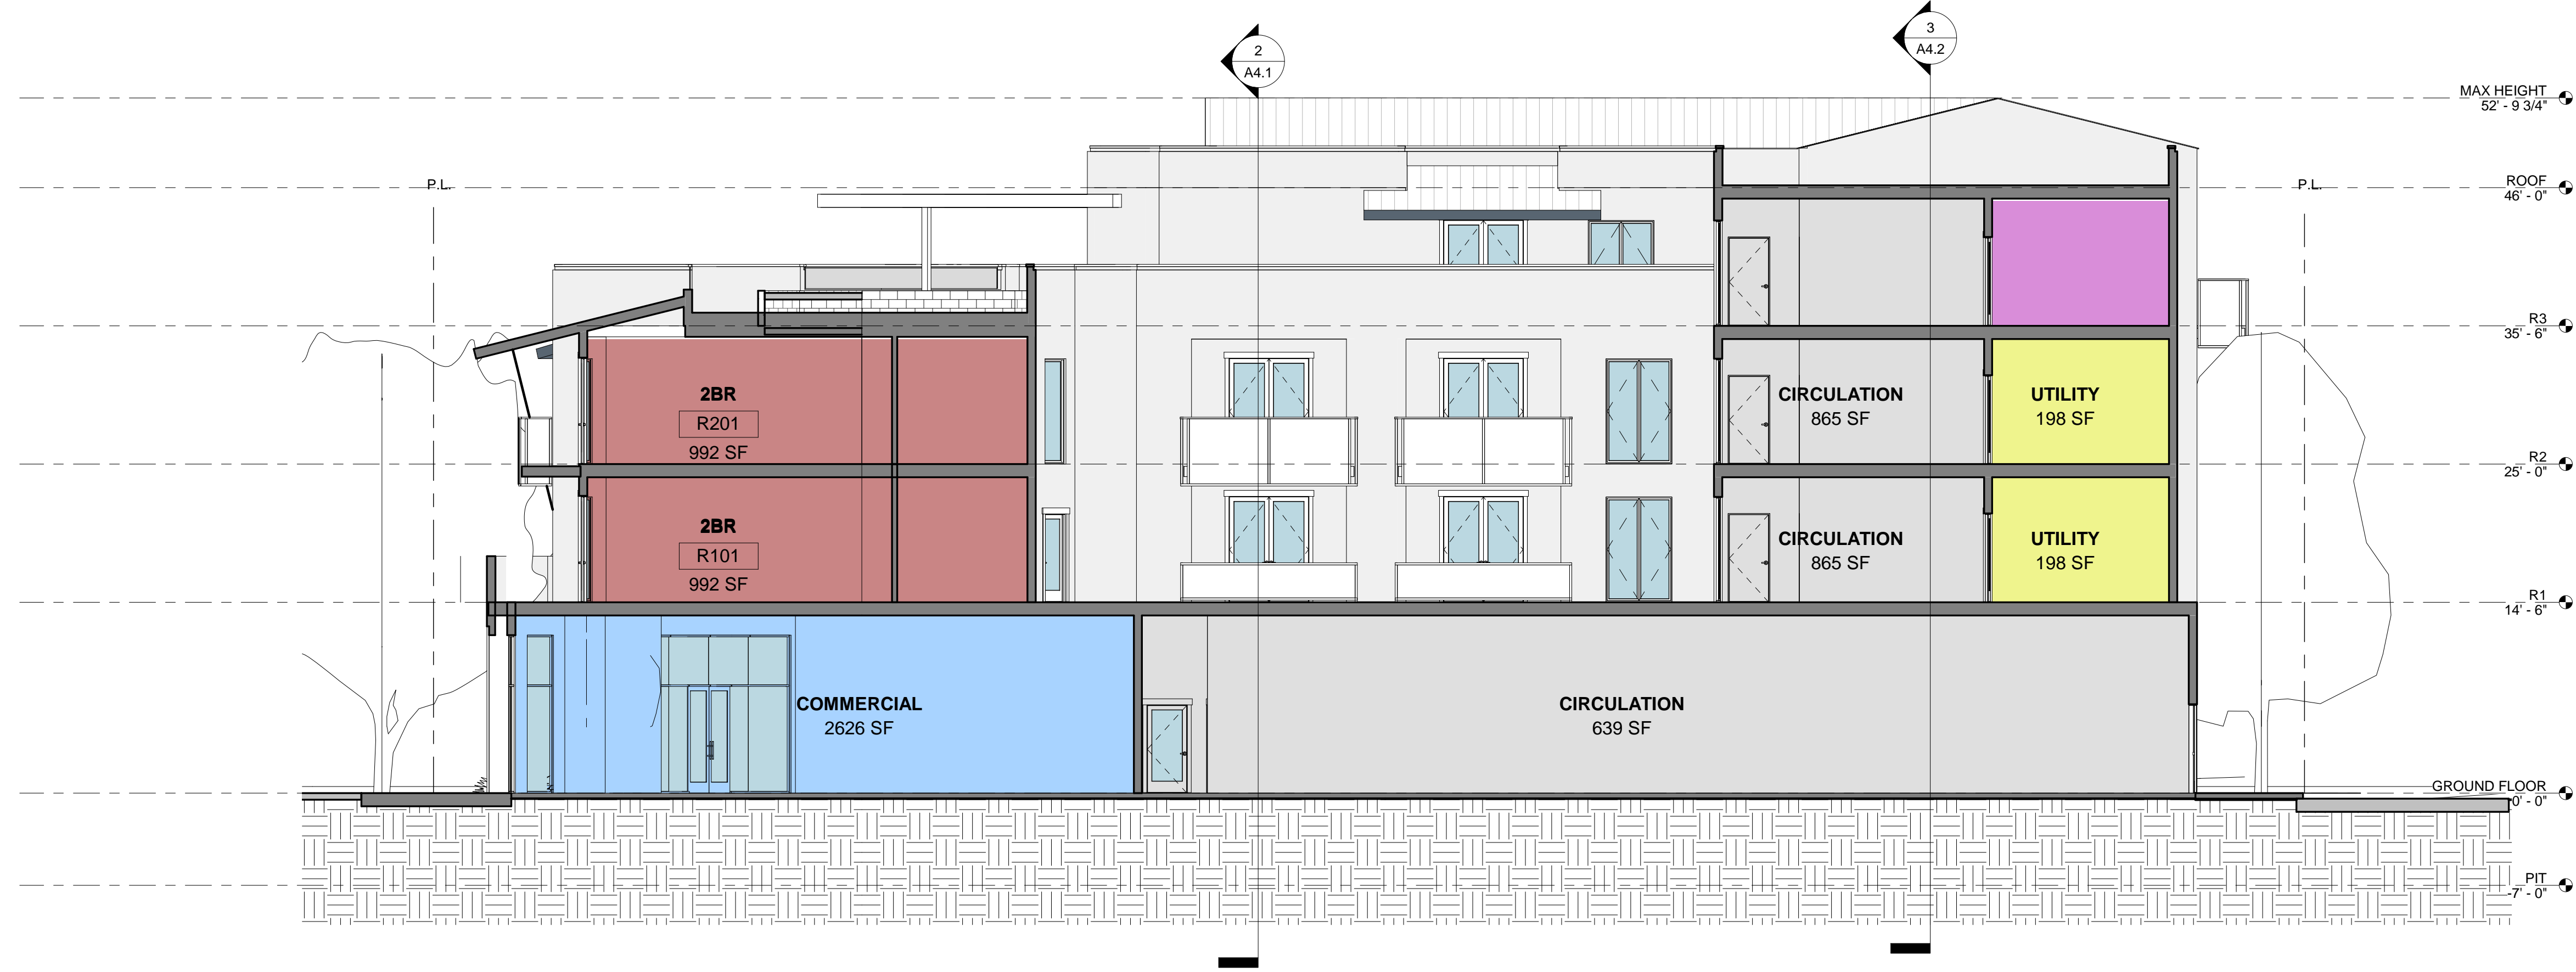

SECTION 1 1/8" = 1'-0" 1

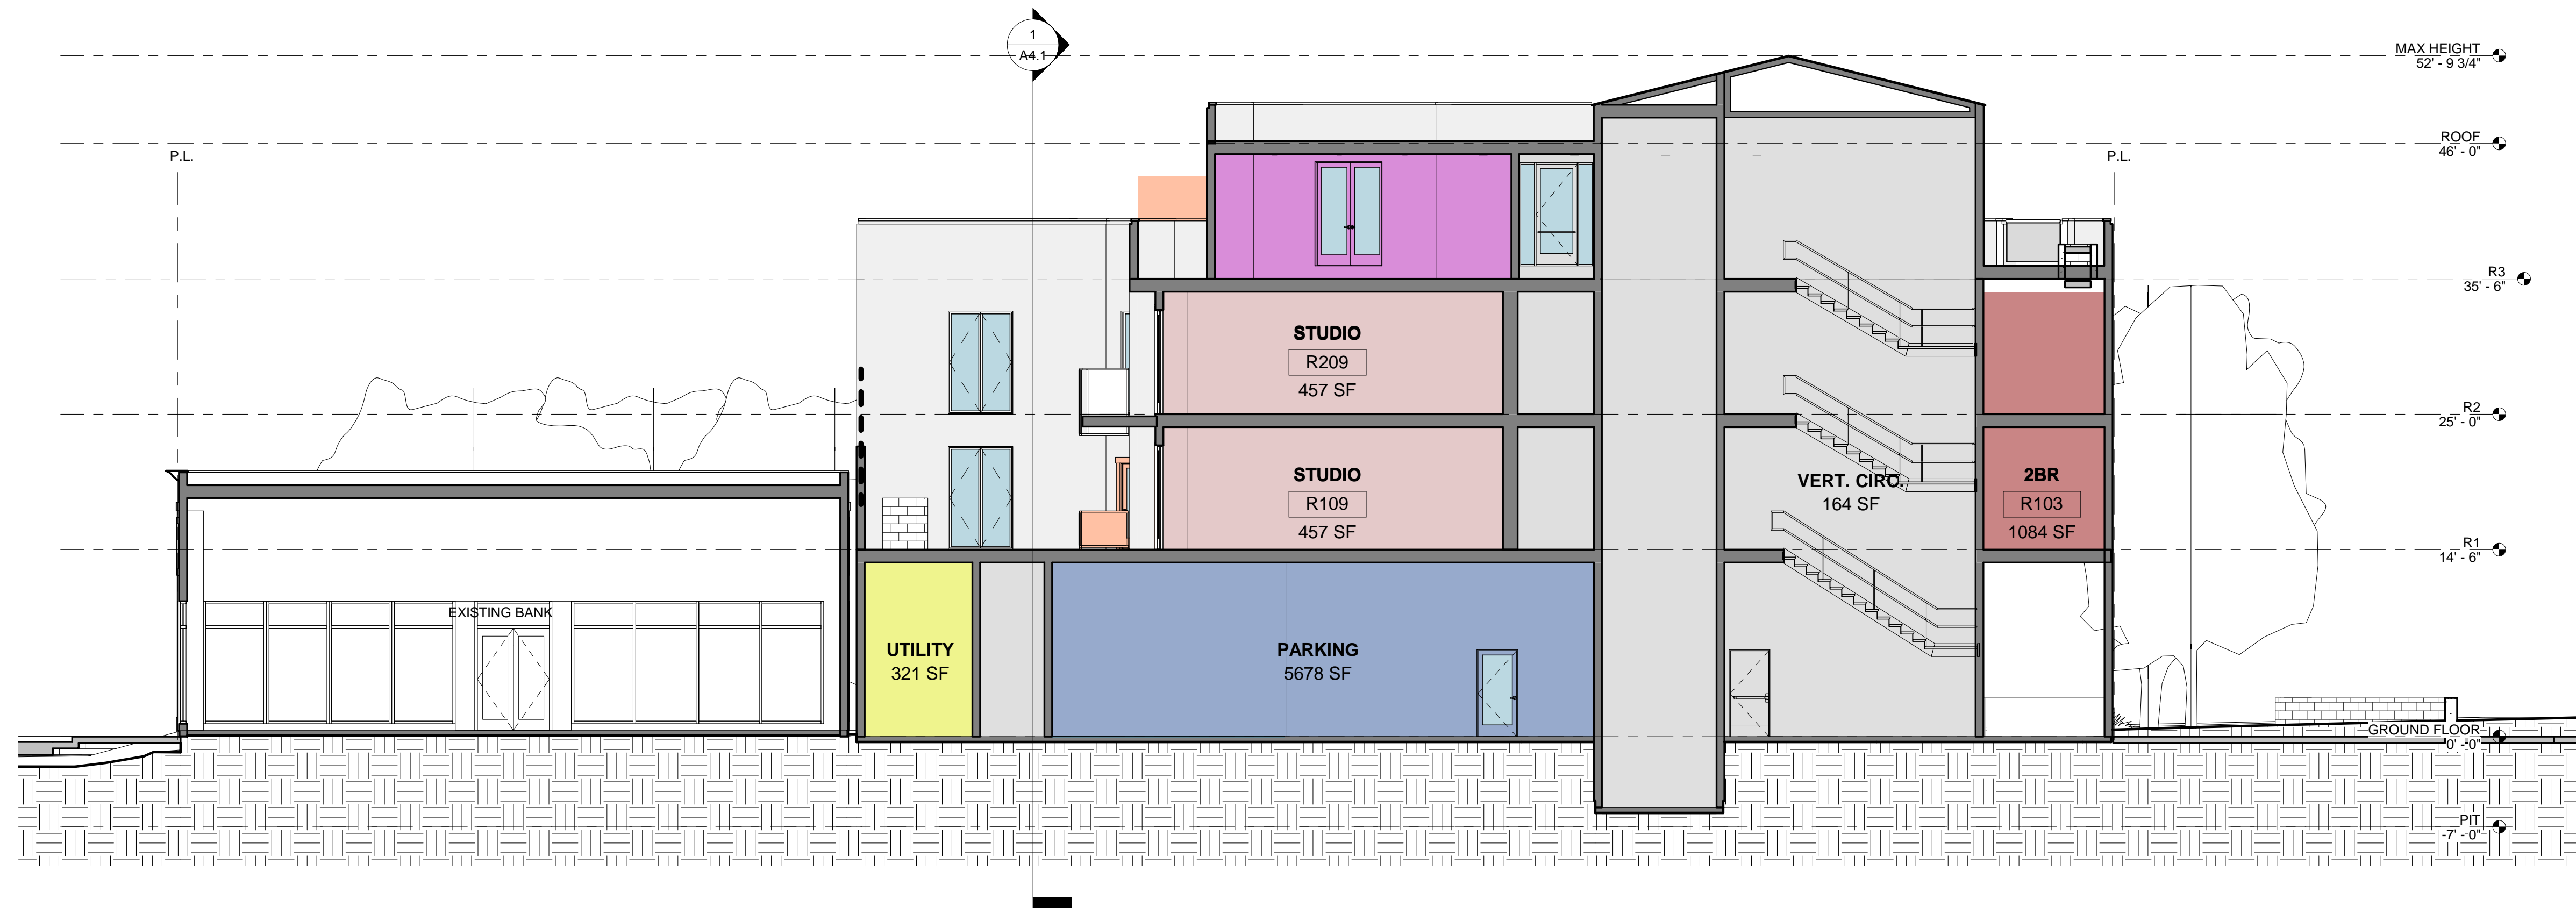

SECTION 2 1/8" = 1'-0" 2


DATE:	ISSUANCE OR REVISION

THIS DRAWING IS COPYRIGHTED MATERIAL UNDER THE SOLE OWNERSHIP OF HOCHHAUSER BLATTER ARCHITECTURE & PLANNING. ANY USE WITHOUT EXPRESSED WRITTEN CONSENT OF HOCHHAUSER BLATTER IS PROHIBITED.

SHEET CONTENTS  
SECTIONS

PROJECT NO: Project Number

SHEET  
A4.1

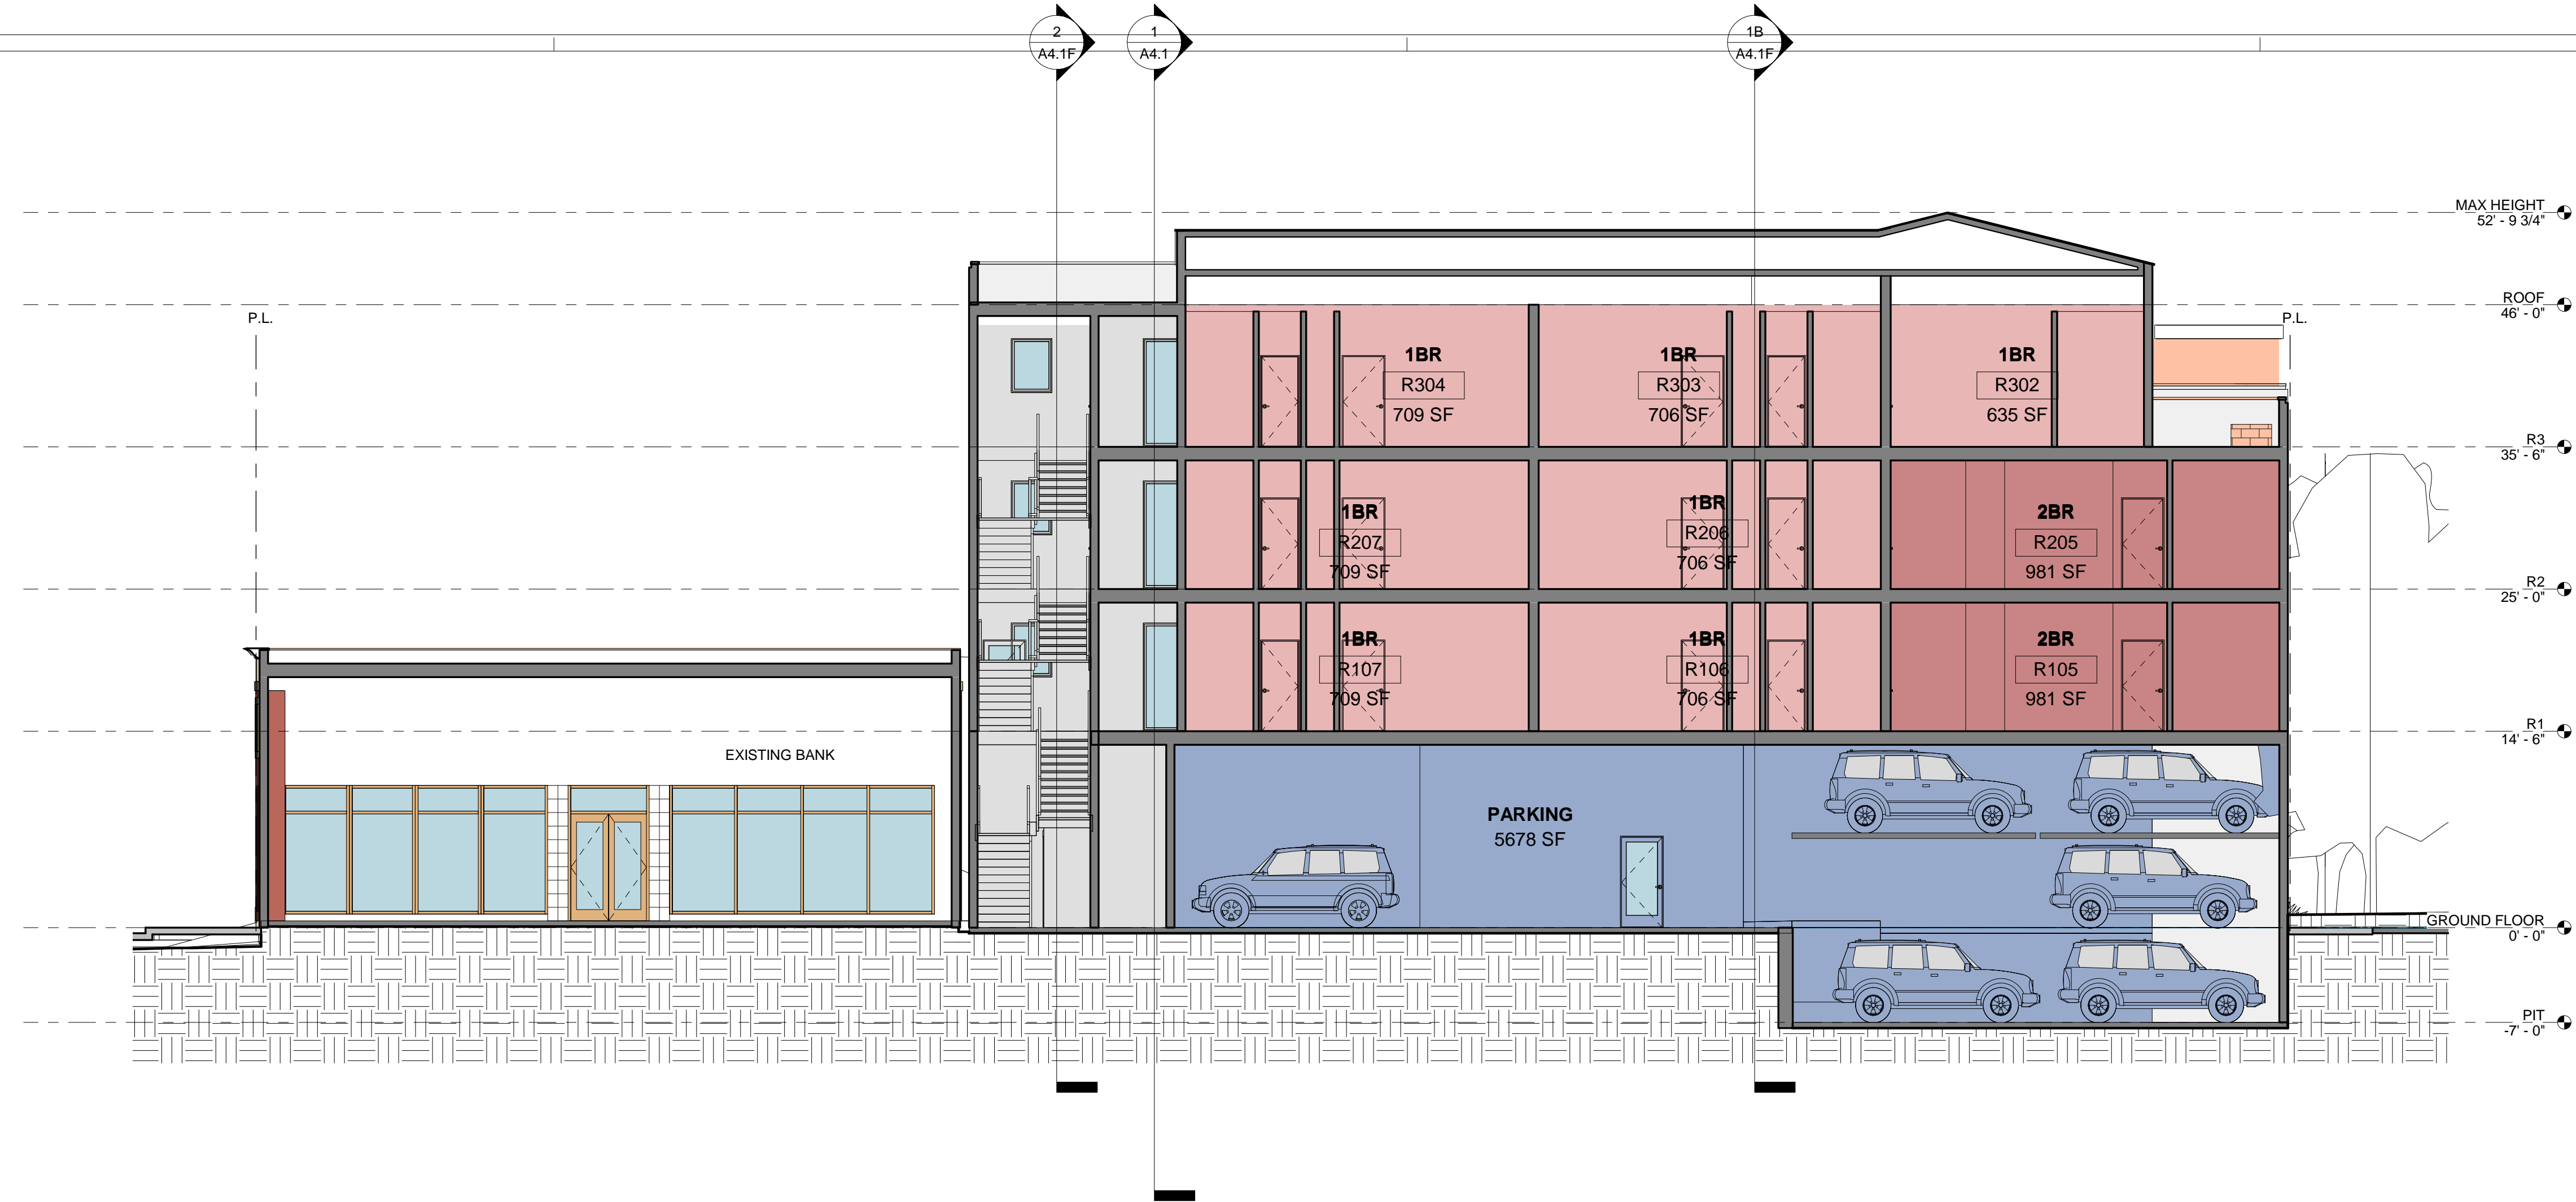

SECTION 3 1/8" = 1'-0" 3

DATE	ISSUANCE OR REVISION

THIS DRAWING IS COPYRIGHTED MATERIAL UNDER THE SOLE OWNERSHIP OF HOCHHAUSER BLATTER ARCHITECTURE & PLANNING. ANY USE WITHOUT EXPRESSED WRITTEN CONSENT OF HOCHHAUSER BLATTER IS PROHIBITED.

SHEET CONTENTS  
SECTIONS

PROJECT NO: Project Number

SHEET  
**A4.2**