


City of Los Altos City Wide Signage & Striping Improvements 2021 School Sites

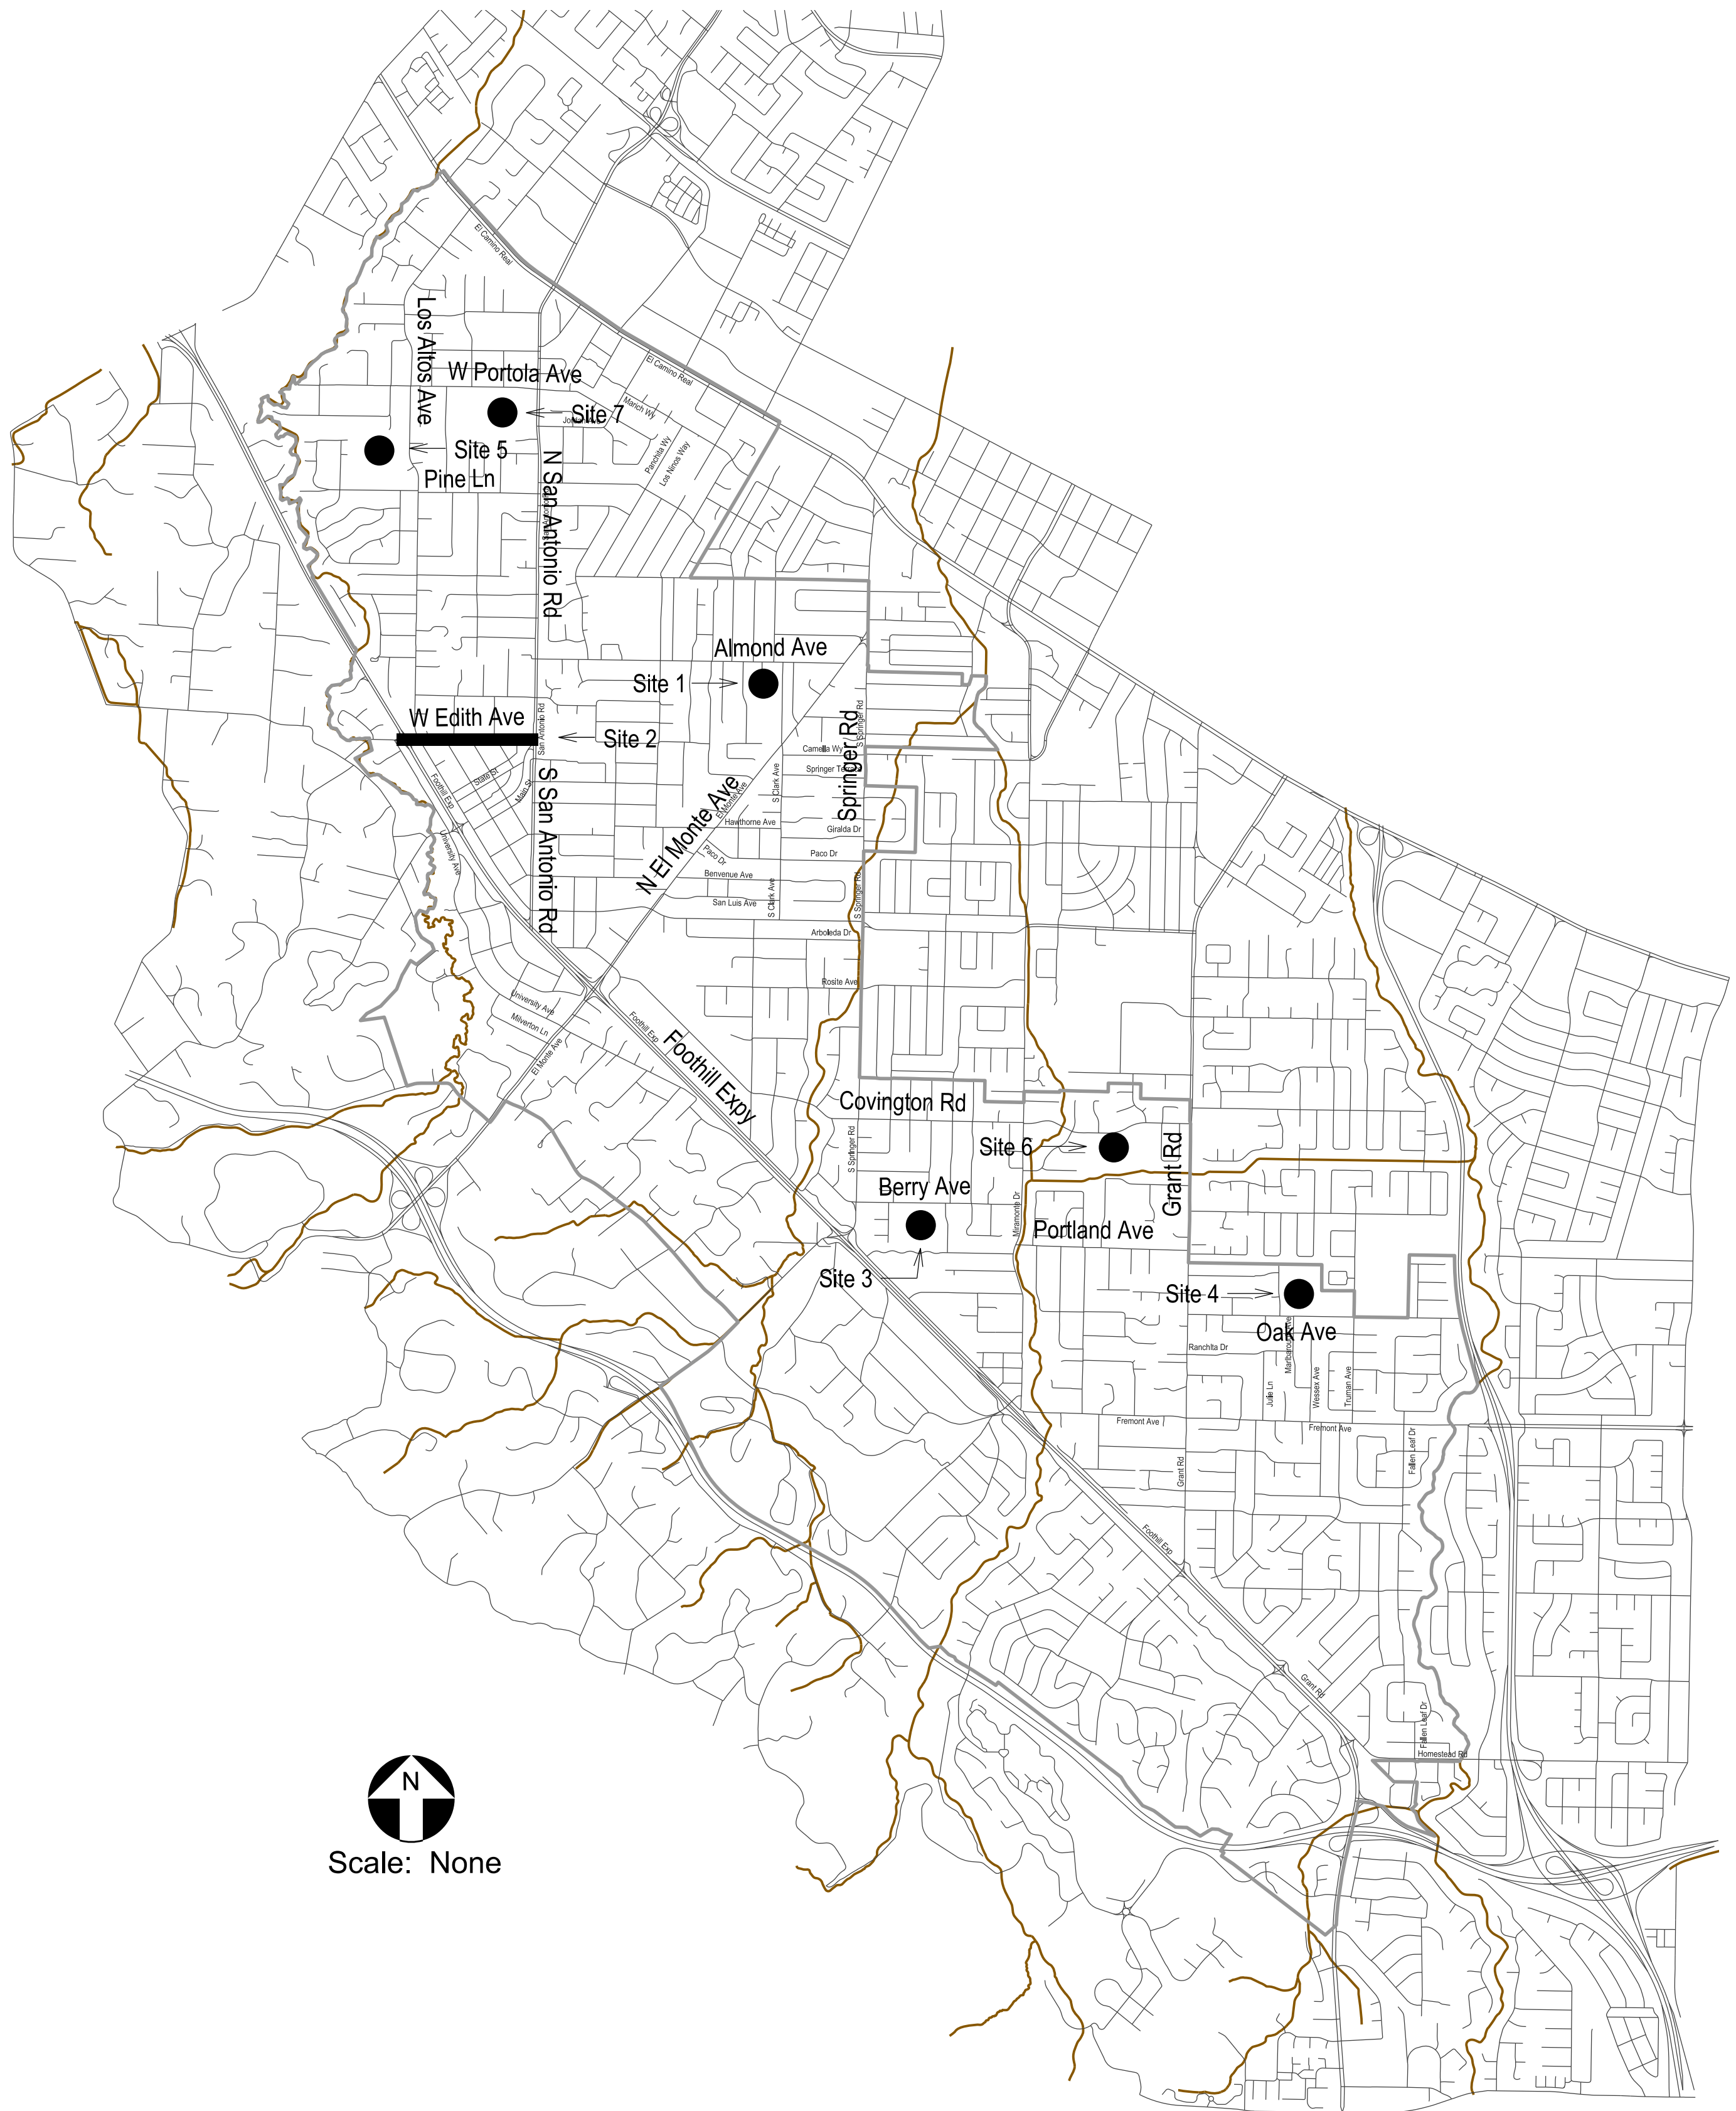

Page No.	Location / Description	Site No.
CVR	Cover Sheet	
SS-1,2	Almond Elementary School/Los Altos High School	1
SS-3	Gardner Bullis Elementary	2
SS-4	Loyola Elementary School	3
SS-5	Oak Avenue Elementary School	4
SS-6,7	Santa Rita Elementary School	5
SS-8	Blach Middle School	6
SS-9,10	Egan Middle School	7

- Description of Work**
- Removal of Existing Roadway Markings via Grinding Method
 - Installation of New Roadway Striping, Legends, and Markings
 - Installation of Signs Posts and Signs
 - Installation of Preformed Thermoplastic Bike Markings

- Notes:**
- Contractor Shall Remove any Roadway Markings in Conflict with the Striping Plans.
 - All New Roadway Striping, Markings, and Legends shall be Thermoplastic unless Noted Otherwise.
 - All New Signs Shall be Standard Size with Retroreflective Sign Sheeting.
 - Contractor Shall Install Cat Tracks for City review and Approval a Minimum of 7-Calendar Days Before Planned Installation.

IDEN. TYPHER	STRIPING ELEMENT	IDEN. TYPHER	STRIPING ELEMENT	IDEN. TYPHER	STRIPING ELEMENT	IDEN. TYPHER	STRIPING ELEMENT
(2)	STATE DETAIL 22	(3)	STATE DETAIL 38	(4)	SOLID 4" YELLOW	(14)	TYPE I ARROW - 18"
(2)	STATE DETAIL 29	(3A)	STATE DETAIL 38A	(10)	SOLID 12" WHITE	(14A)	TYPE IV ARROW (DIRECTION SHOWN)
(10)	STATE DETAIL 37B	(3B)	STATE DETAIL 38B	(10)	SOLID 24" WHITE	(14A)	TYPE VI ARROW
		(4)	STATE DETAIL 41	(10)	SOLID 12" YELLOW		
				(10)	SOLID 24" YELLOW		
				(MS)	PAVEMENT MESSAGE (MESSAGE SHOWN)		

- NOTES:**
- All new Lane Lines and Pavement Messages shall be Thermoplastic unless noted otherwise.
 - All New Bicycle Facility Markings and Legends shall be Preformed Thermoplastic as Manufactured by Ennis-Flint or Approved Equal.
 - Contractor Shall Remove any Roadway Striping or Markings that are in Conflict with this Plan.

Traffic Patterns
P.O. Box 25
Danville, CA 94526
O: (408) 916-8141
www.trafficpatterns.net
info@trafficpatterns.net

Engineer's Stamp

Record Drawings

Project Engineer: _____ Date: _____
 Designer: _____ Date: _____
 Public Works Inspector: _____ Date: _____
 Public Improvements Initially Accepted by the City Council on: _____

Submittal Log

NO.	DESCRIPTION	DATE
1	Draft Submittal No. 1	10-15-21

DRAWN BY: M. Zurikak Date: 10-15-21
 CHECKED BY: J. Rodriguez Date: 10-15-21
 DESIGNED BY: J. Rodriguez Date: 10-15-21


Revisions

NO.	DESCRIPTION	DATE



City of Los Altos
Striping Repairs 2021
Various Locations Citywide
Cover Sheet

RECOMMENDED FOR BIDDING BY: _____
 DATE: _____
 APPROVED FOR BIDDING BY: _____
 DATE: _____

PROJECT NO. _____
 DRAWING NO. _____
 E.P. NO. _____
 SCALE: None
 CVR

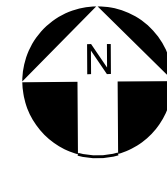

Scale: 1" = 40'

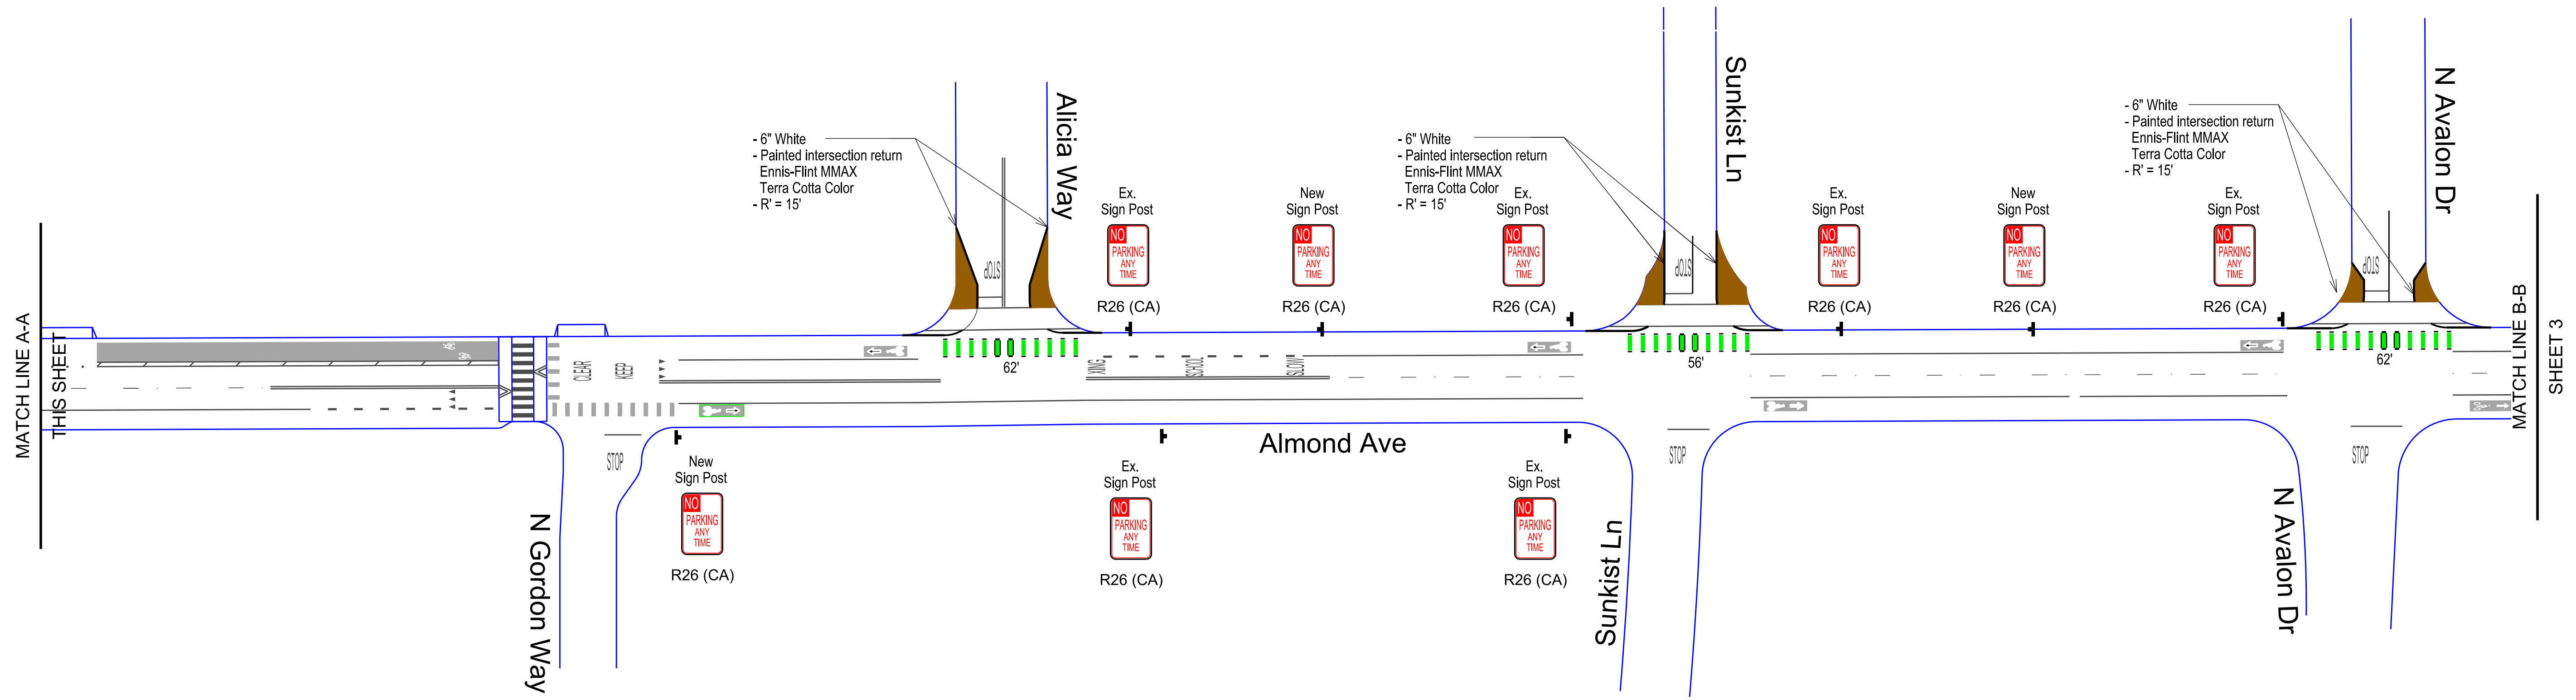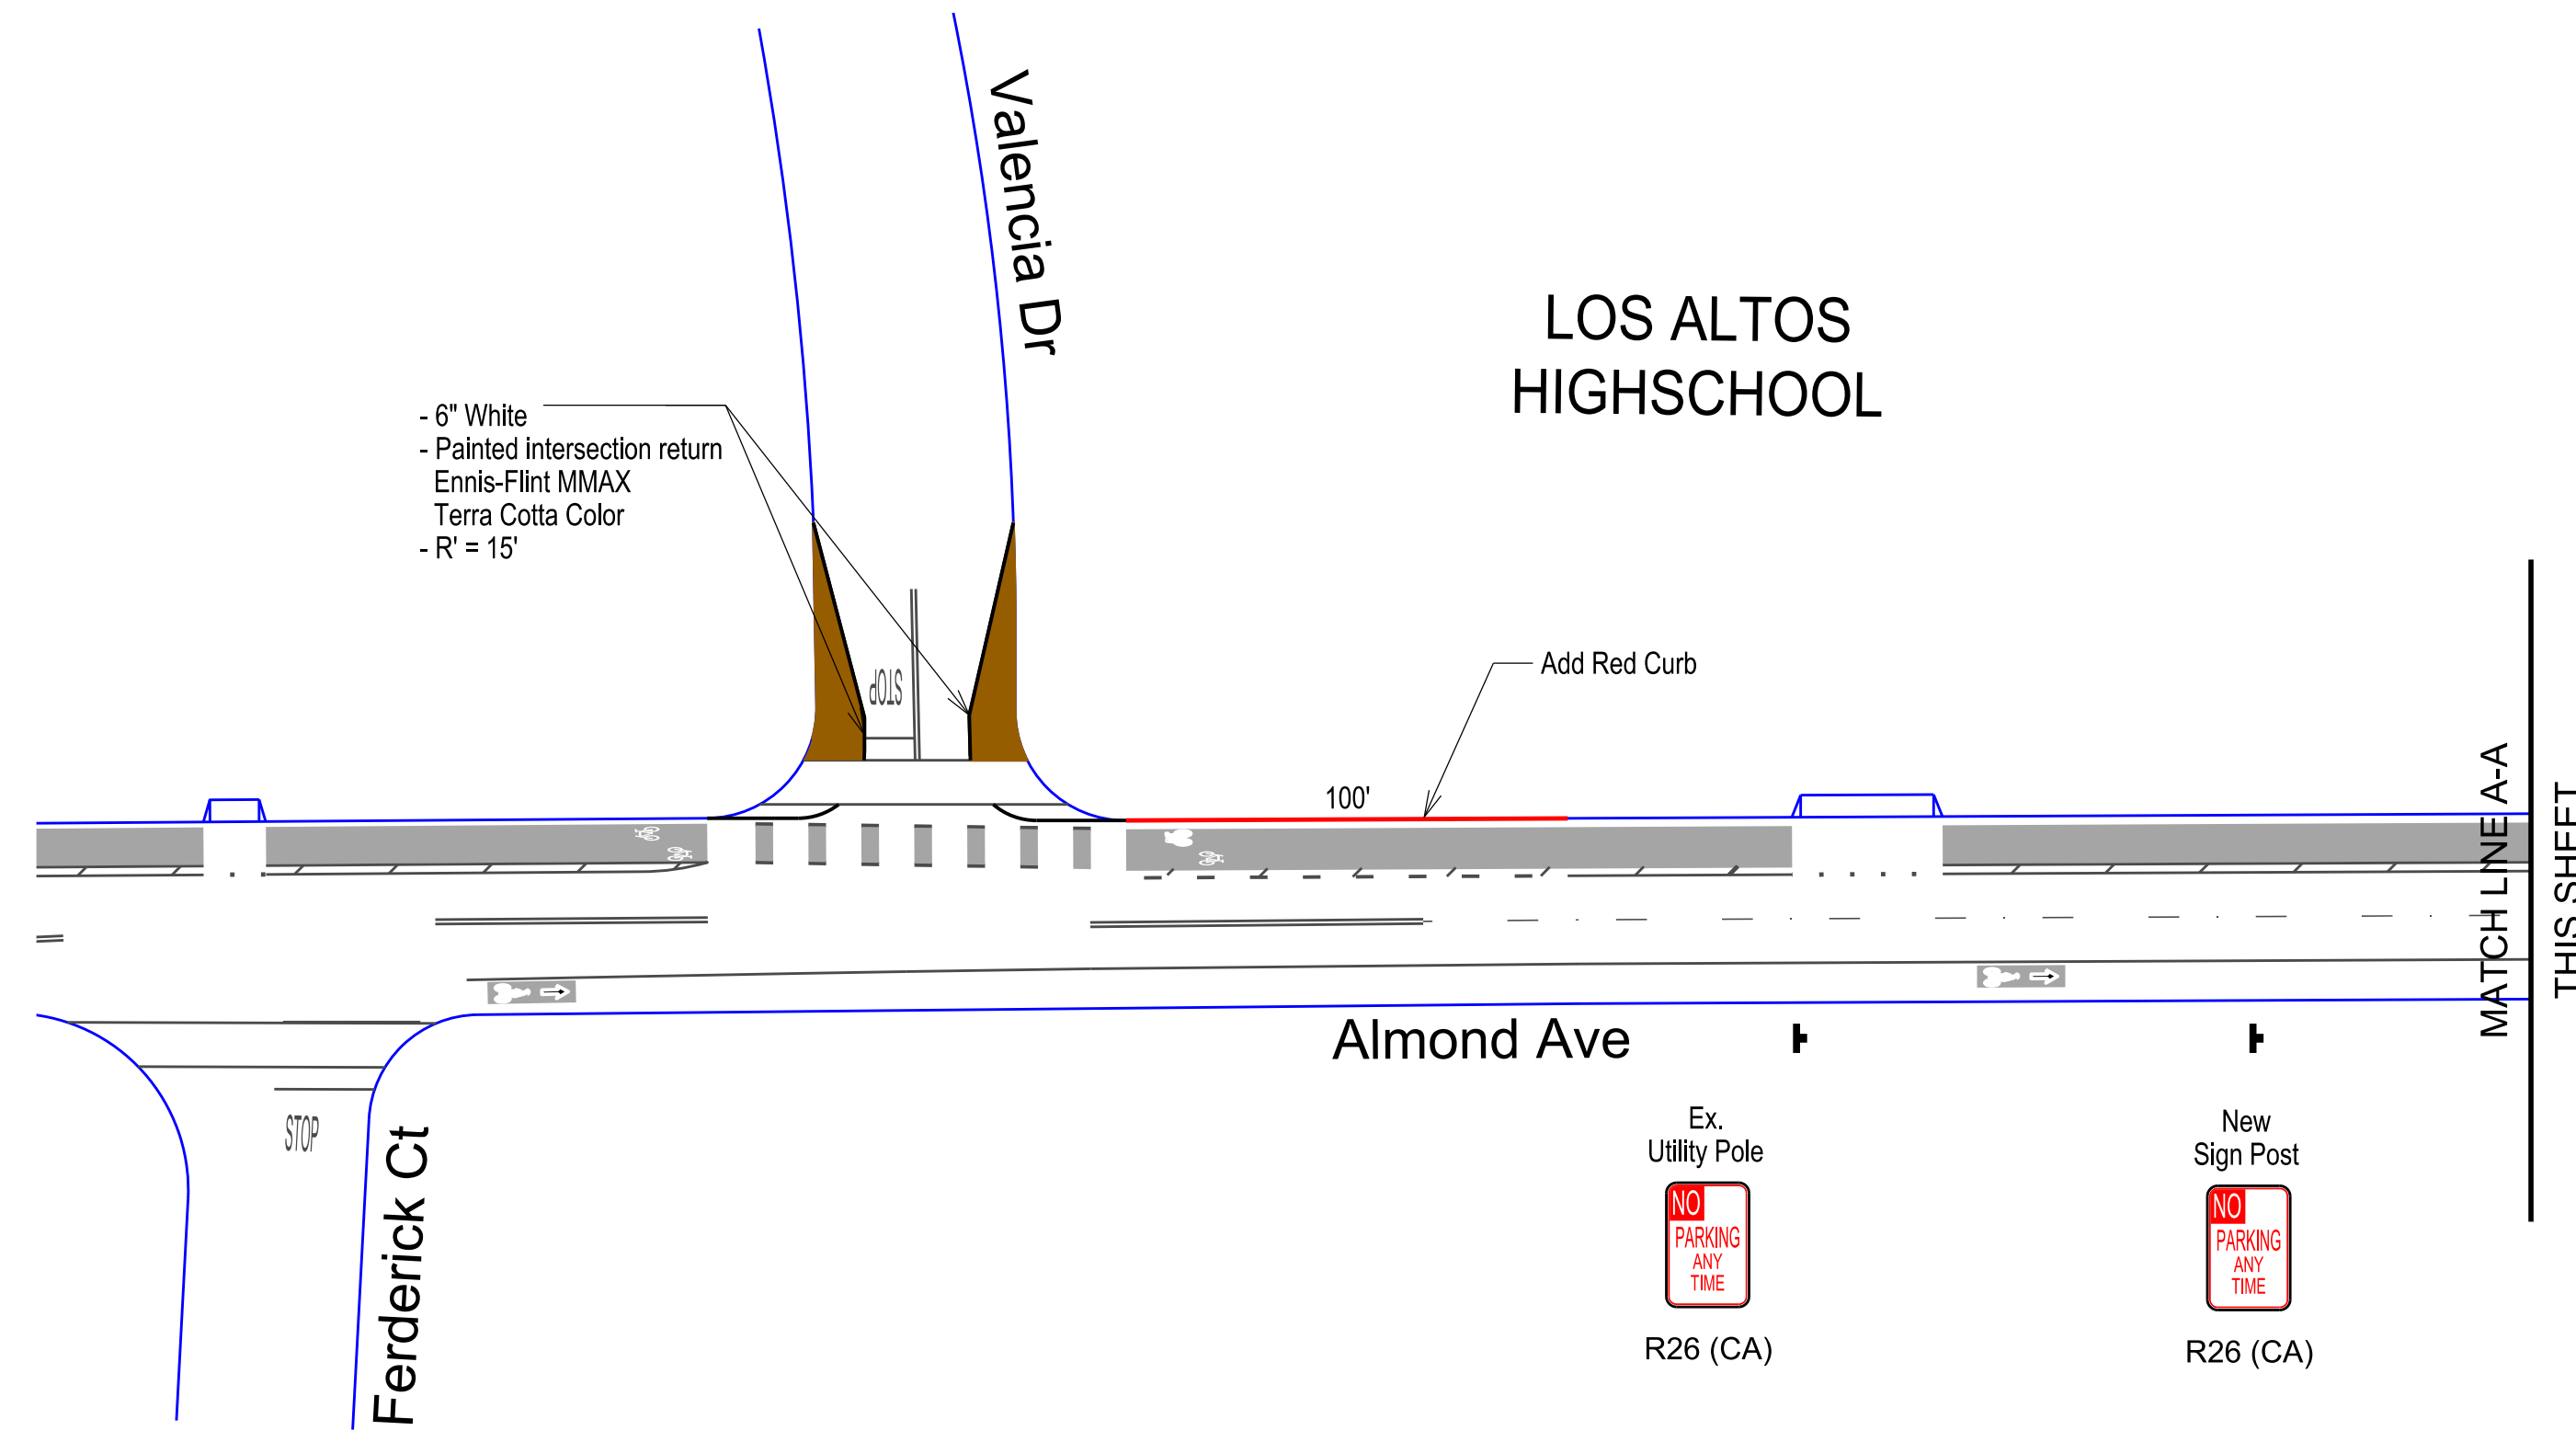

Traffic Patterns
 P.O. Box 25
 Danville, CA 94526
 O: (408) 916-8141
 www.trafficpatterns.net
 info@trafficpatterns.net

Engineer's Stamp

Record Drawings
 Project Engineer: _____ Date: _____
 Designer: _____ Date: _____
 Public Works Inspector: _____ Date: _____
 Public Improvements Initially Accepted by the City Council on: _____

Submittal Log		
NO.	DESCRIPTION	DATE
1	Draft Submittal No. 1	10-15-21


DRAWN BY: M. Zurikak Date: 10-15-21
 CHECKED BY: J. Rodriguez Date: 10-15-21
 DESIGNED BY: J. Rodriguez Date: 10-15-21

Revisions		
NO.	DESCRIPTION	DATE


City of Los Altos
 Striping Repairs 2021
 Various Locations Citywide
 Site 1
 Almond Elementary / Los Altos High School

RECOMMENDED FOR BIDDING BY: _____
 DATE: _____
 APPROVED FOR BIDDING BY: _____
 DATE: _____




PROJECT NO.	
DRAWING NO.	
E.P. NO.	
SCALE	None
	SS-1

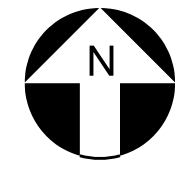

Scale: 1" = 40'

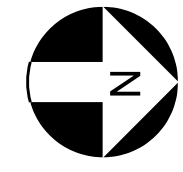

Scale: 1" = 40'

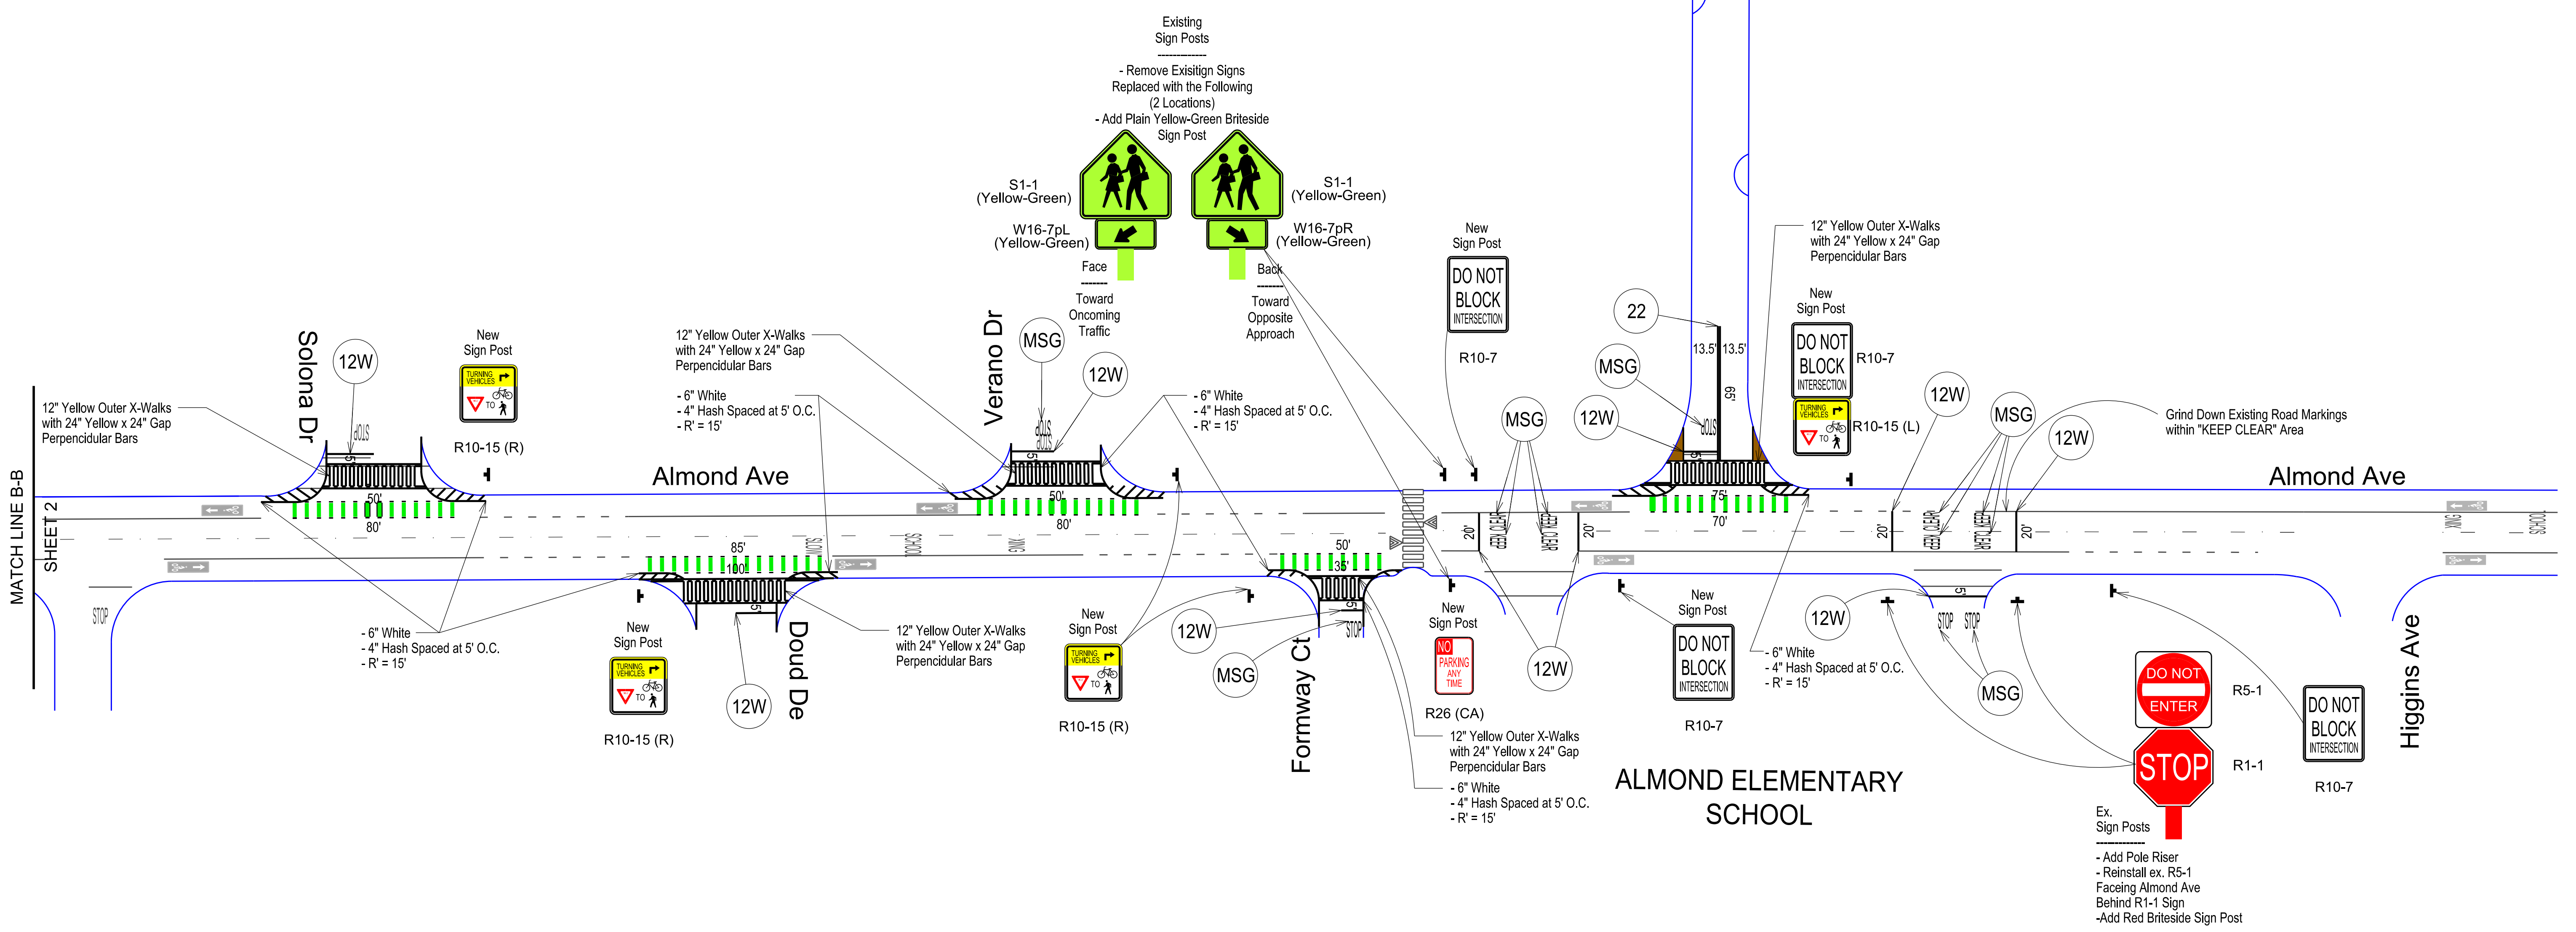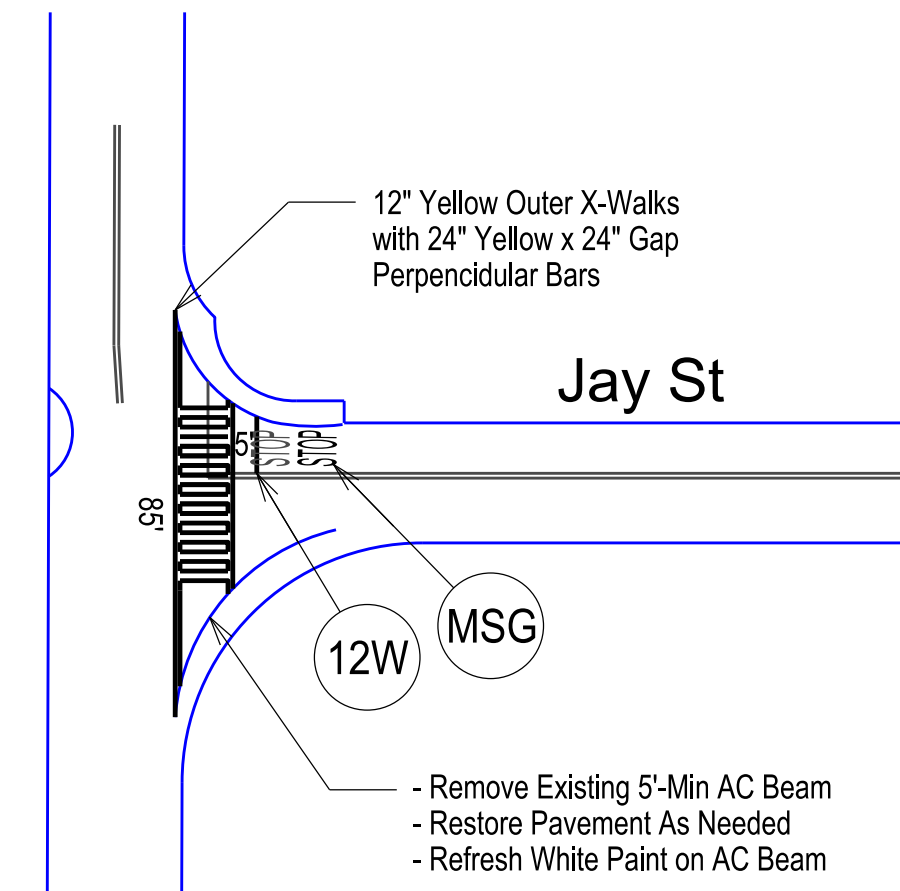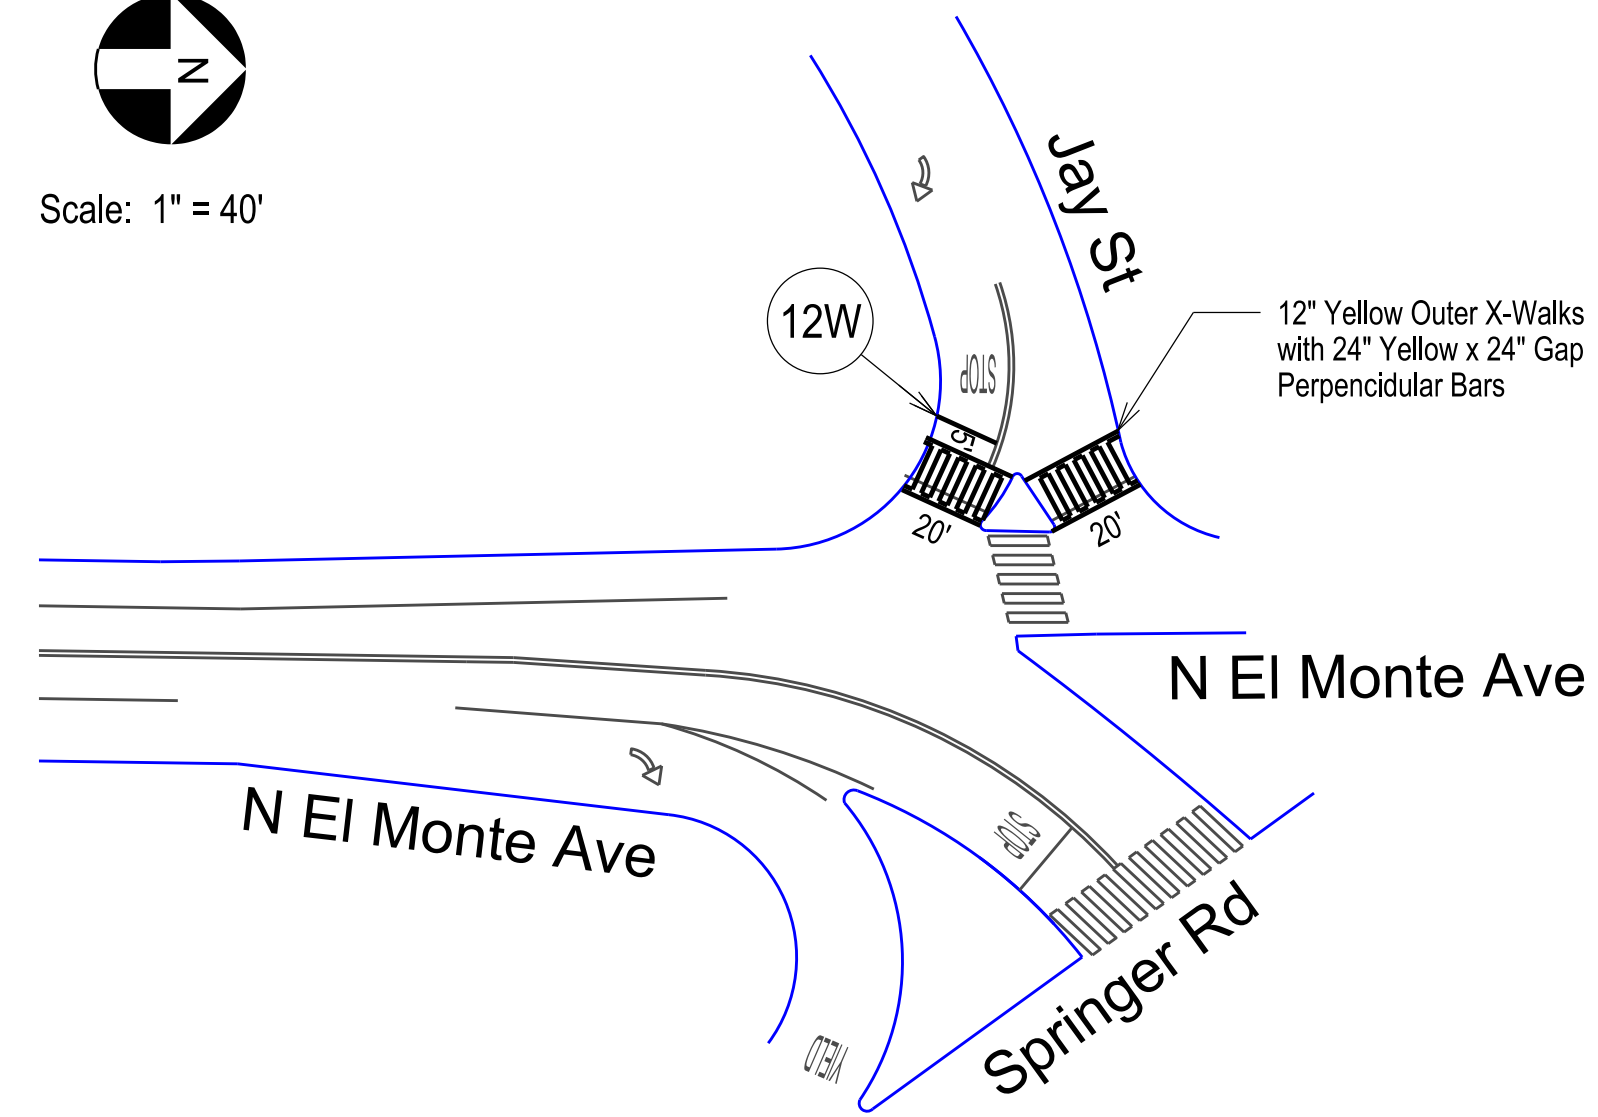

Traffic Patterns
 P.O. Box 25
 Danville, CA 94526
 O: (408) 916-8141
 www.trafficpatterns.net
 info@trafficpatterns.net

Engineer's Stamp
 Record Drawings
 Project Engineer: _____ Date: _____
 Designer: _____ Date: _____
 Public Works Inspector: _____ Date: _____
 Public Improvements Initially Accepted by the City Council on: _____

Submittal Log		
NO.	DESCRIPTION	DATE
1	Draft Submittal No. 1	10-15-21



DRAWN BY: M. Zurikaki Date: 10-15-21
 CHECKED BY: J. Rodriguez Date: 10-15-21
 DESIGNED BY: J. Rodriguez Date: 10-15-21

Revisions		
NO.	DESCRIPTION	DATE

City of Los Altos
 Striping Repairs 2021
 Various Locations Citywide
 Site 1
 Almond Elementary / Los Altos High School

RECOMMENDED FOR BIDDING BY: _____
 DATE: _____
 APPROVED FOR BIDDING BY: _____
 DATE: _____

PROJECT NO. _____
 DRAWING NO. _____
 E.P. NO. _____
 SCALE: None
 SS-2

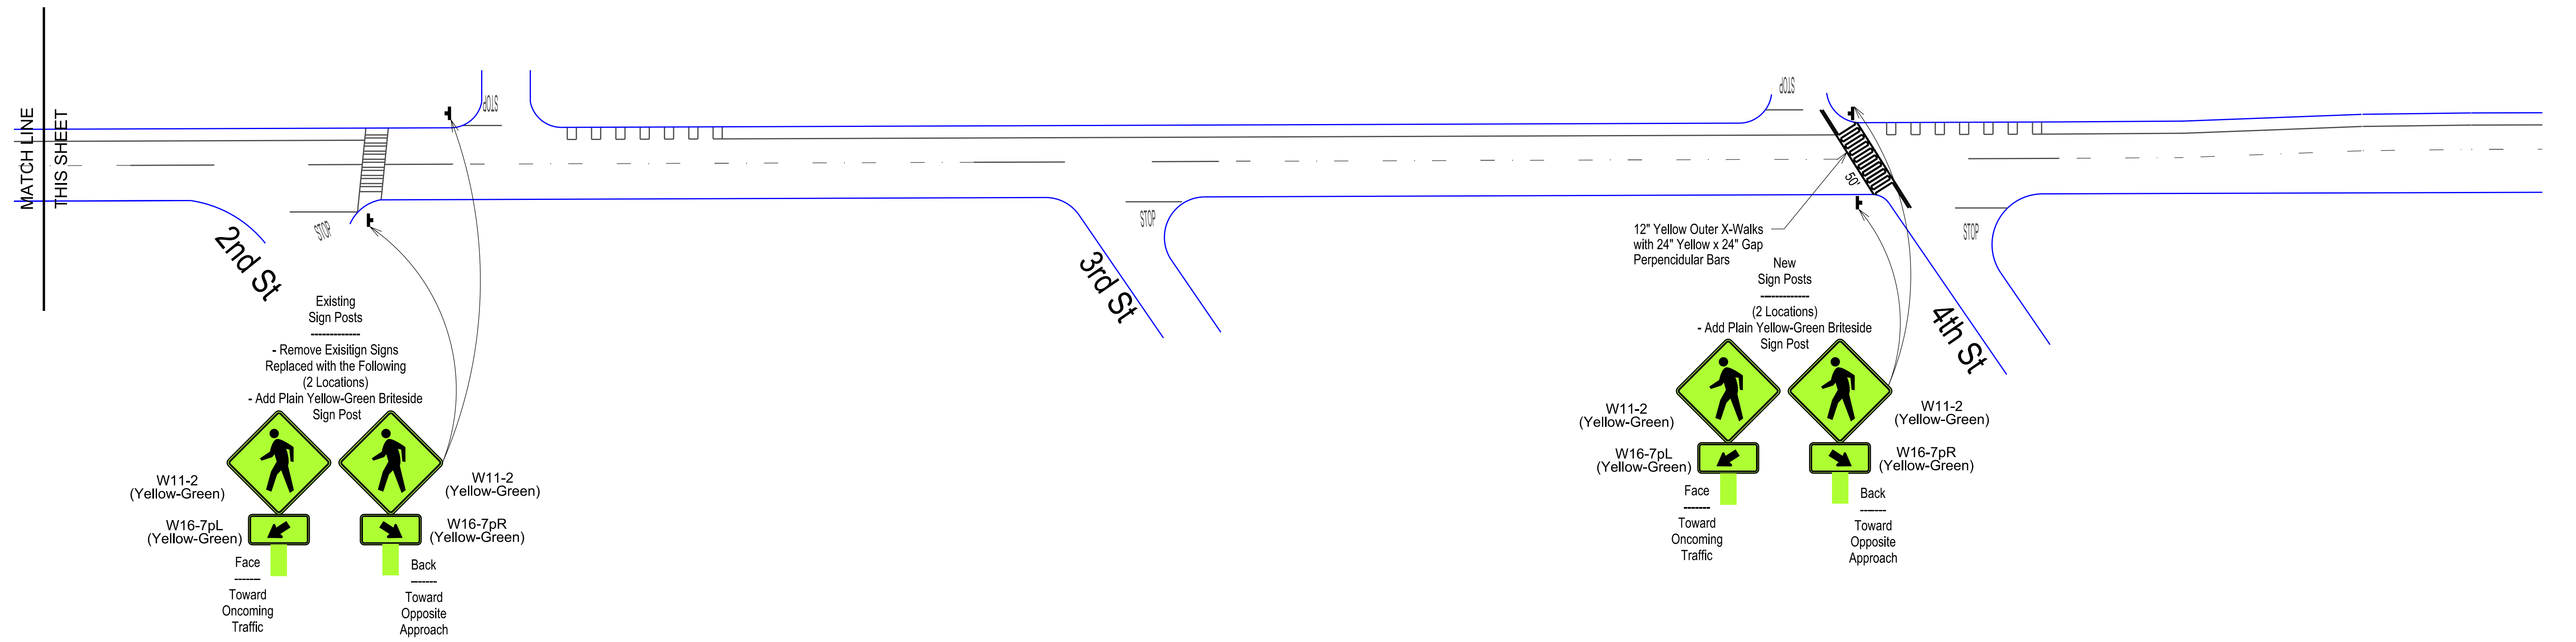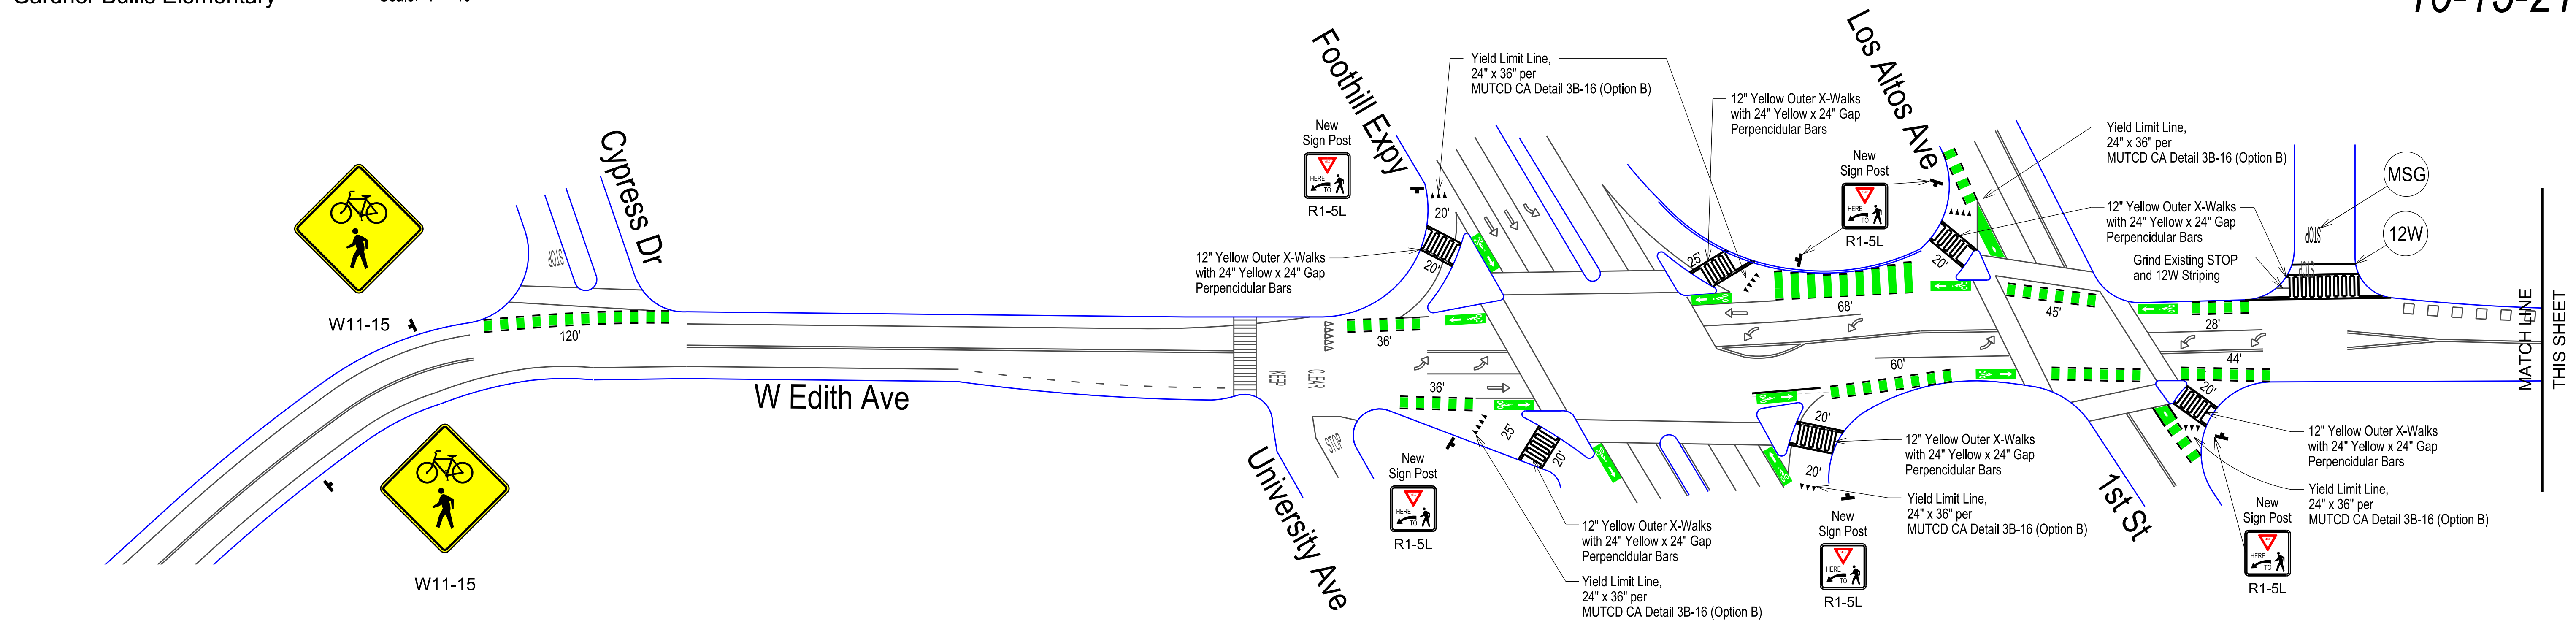

Traffic Patterns
P.O. Box 25
Danville, CA 94526
O: (408) 916-8141
www.trafficpatterns.net
info@trafficpatterns.net

Engineer's Stamp

Record Drawings

Project Engineer: _____ Date: _____
Designer: _____ Date: _____
Public Works Inspector: _____ Date: _____

Public Improvements Initially Accepted by the City Council on: _____

Submittal Log

NO.	DESCRIPTION	DATE
1	Draft Submittal No. 1	10-15-21

DRAWN BY: M. Zurikaki Date: 10-15-21
CHECKED BY: J. Rodriguez Date: 10-15-21
DESIGNED BY: J. Rodriguez Date: 10-15-21

Revisions

NO.	DESCRIPTION	DATE

City of Los Altos
Striping Repairs 2021
Various Locations Citywide
Site 2
Gardner Bullis Elementary



RECOMMENDED FOR BIDDING BY: _____
DATE: _____

APPROVED FOR BIDDING BY: _____
DATE: _____

PROJECT NO. _____
DRAWING NO. _____
E.P. NO. _____
SCALE: None
SS-3

Site 3
Loyola Elementary School

DRAFT 65%
10-15-21

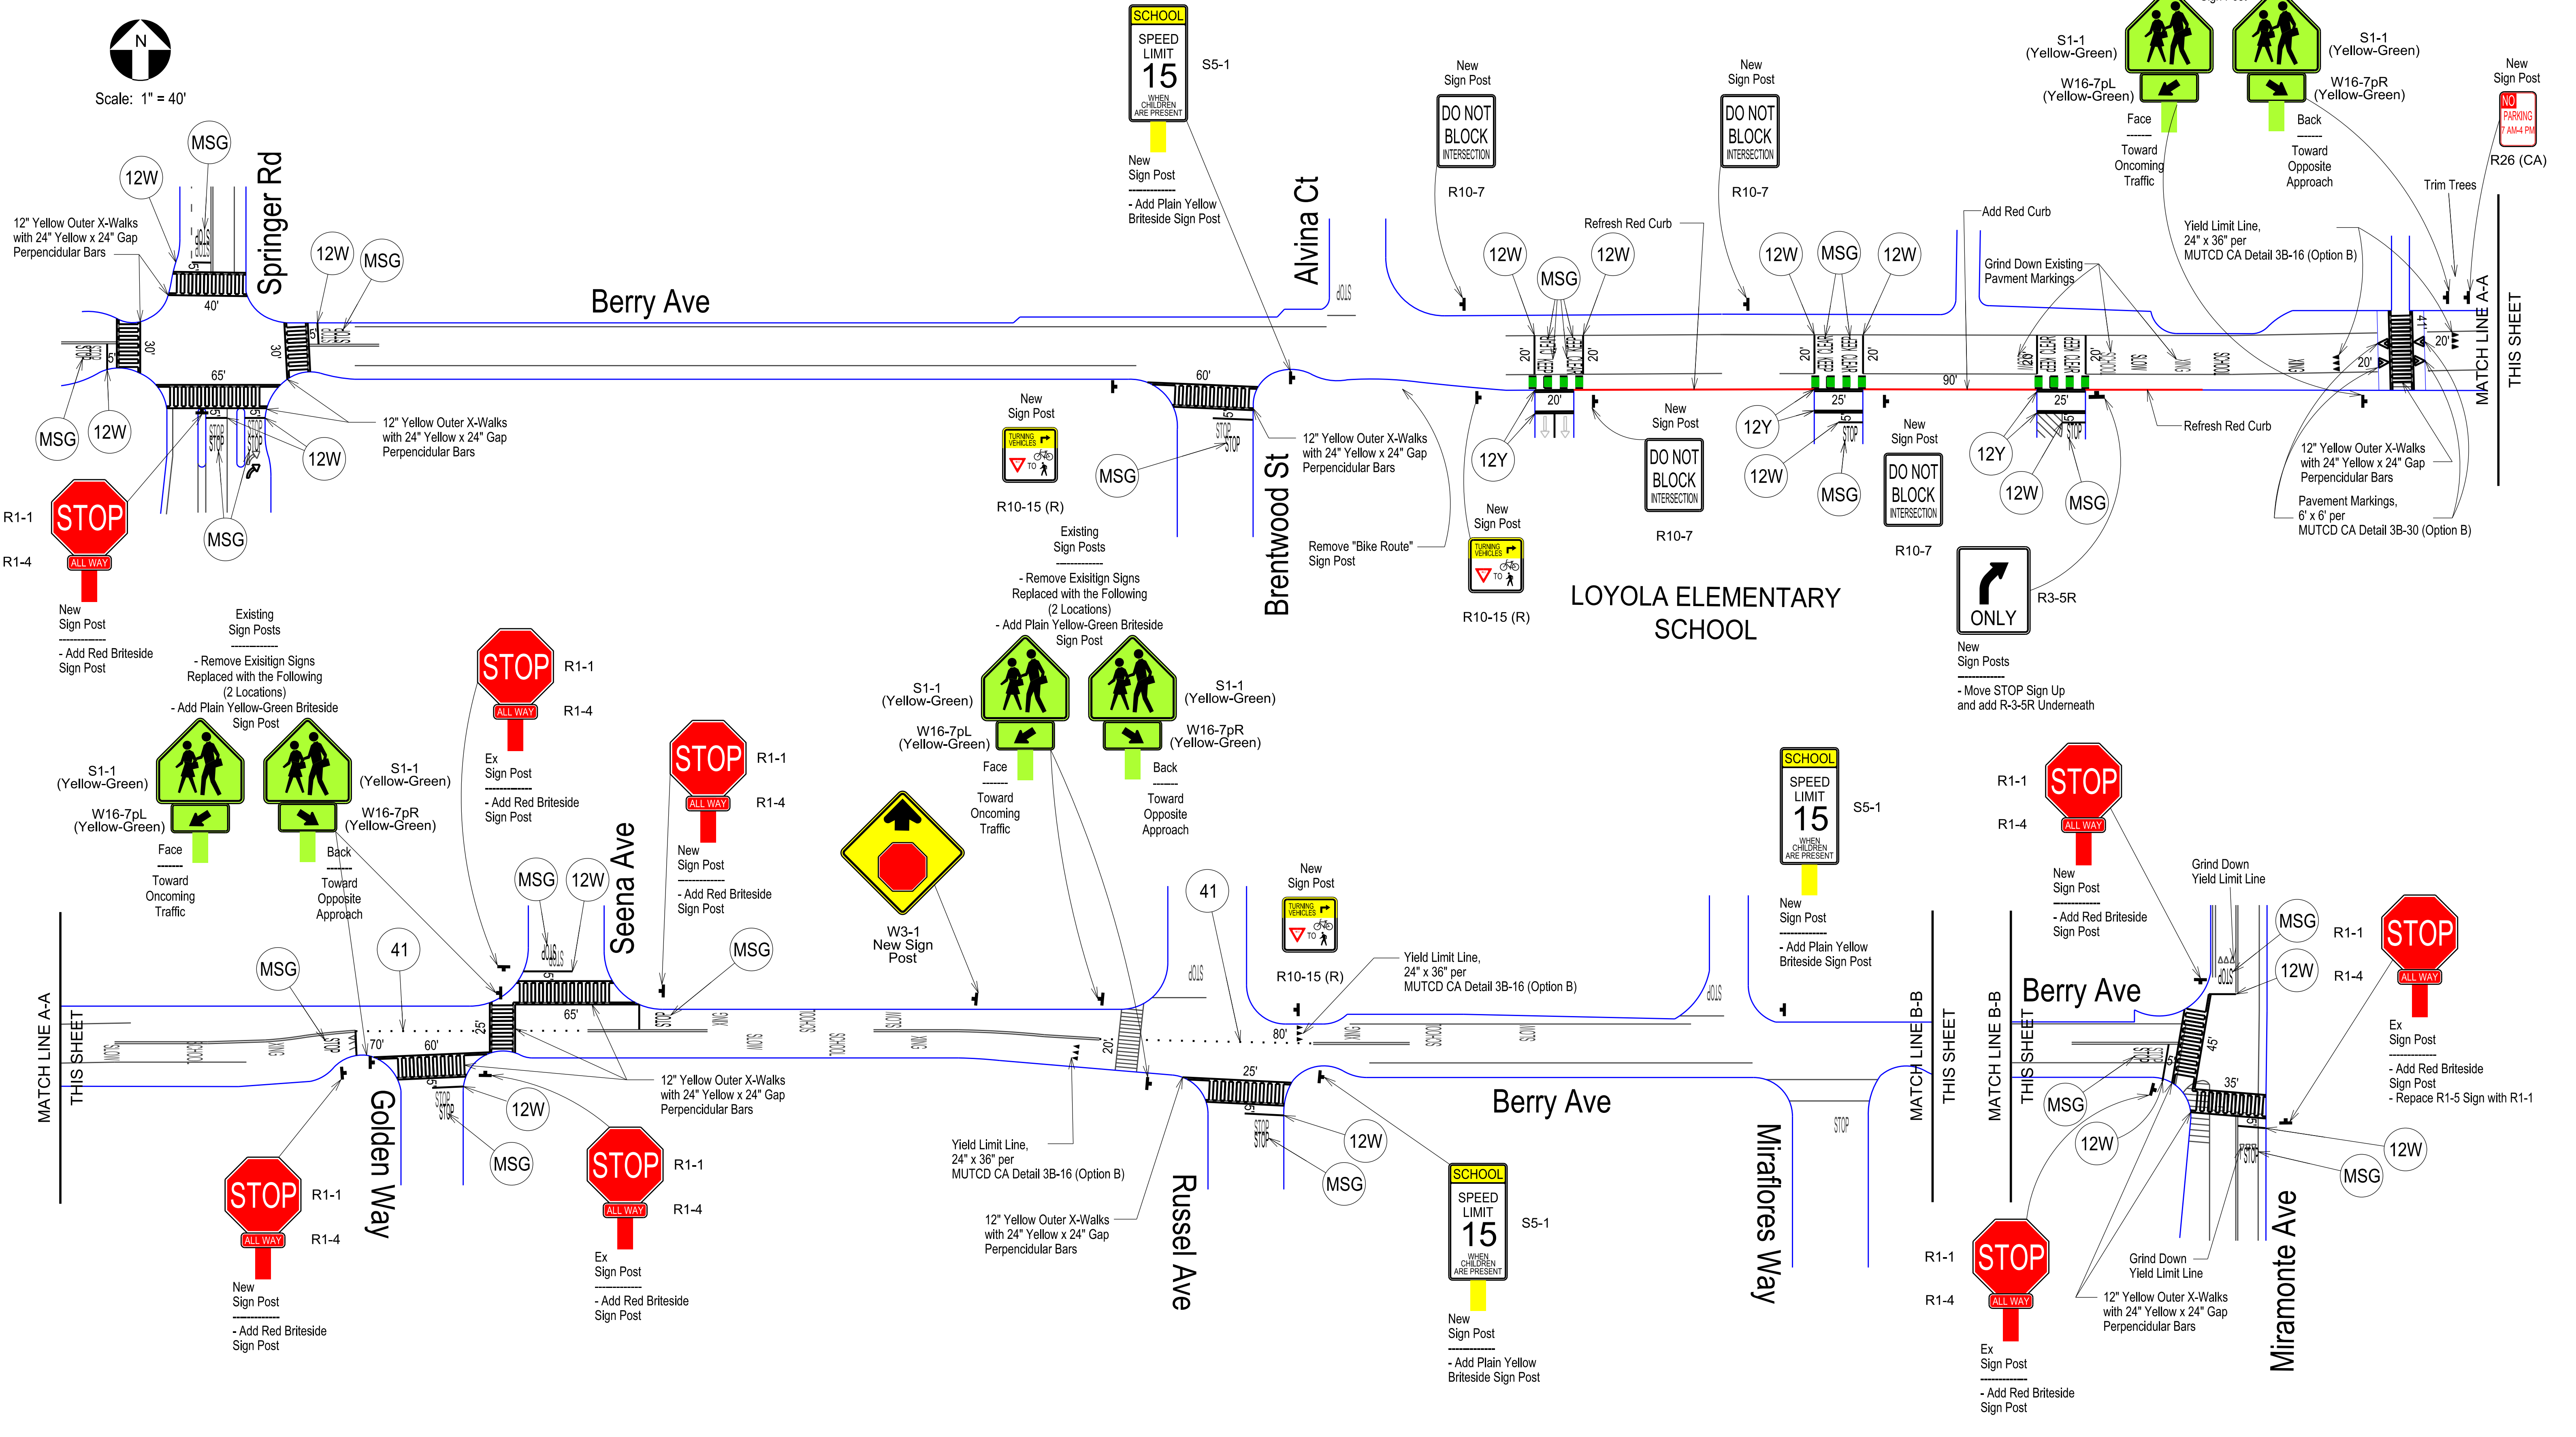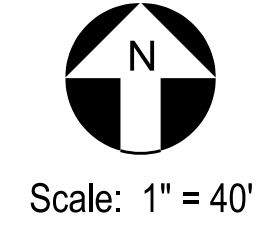

Traffic Patterns
P.O. Box 25
Danville, CA 94526
O: (408) 916-8141
www.trafficpatterns.net
info@trafficpatterns.net

Engineer's Stamp

Record Drawings

Project Engineer: _____ Date: _____

Designer: _____ Date: _____

Public Works Inspector: _____ Date: _____

Public Improvements Initially Accepted by the City Council on: _____

Submittal Log

NO.	DESCRIPTION	DATE
1	Draft Submittal No. 1	10-15-21

Drawn By: M. Zurikaki Date: 10-15-21

Checked By: J. Rodriguez Date: 10-15-21

Designed By: J. Rodriguez Date: 10-15-21

Revisions

NO.	DESCRIPTION	DATE

City of Los Altos
Striping Repairs 2021
Various Locations Citywide
Site 3
Loyola Elementary School

RECOMMENDED FOR BIDDING BY: _____

DATE: _____

APPROVED FOR BIDDING BY: _____

DATE: _____

PROJECT NO. _____

DRAWING NO. _____


E.P. NO. _____

SCALE: None


SS-4

Site 4
Oak Avenue Elementary School

DRAFT 65%
10-15-21

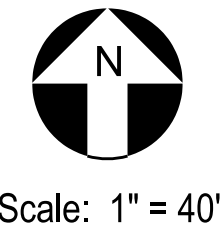

Add R26 (CA) Signage
"NO PARKING 7AM - 4PM"
On Oak Avenue WB from
Chelsea Dr to Grant Rd
(5 total)

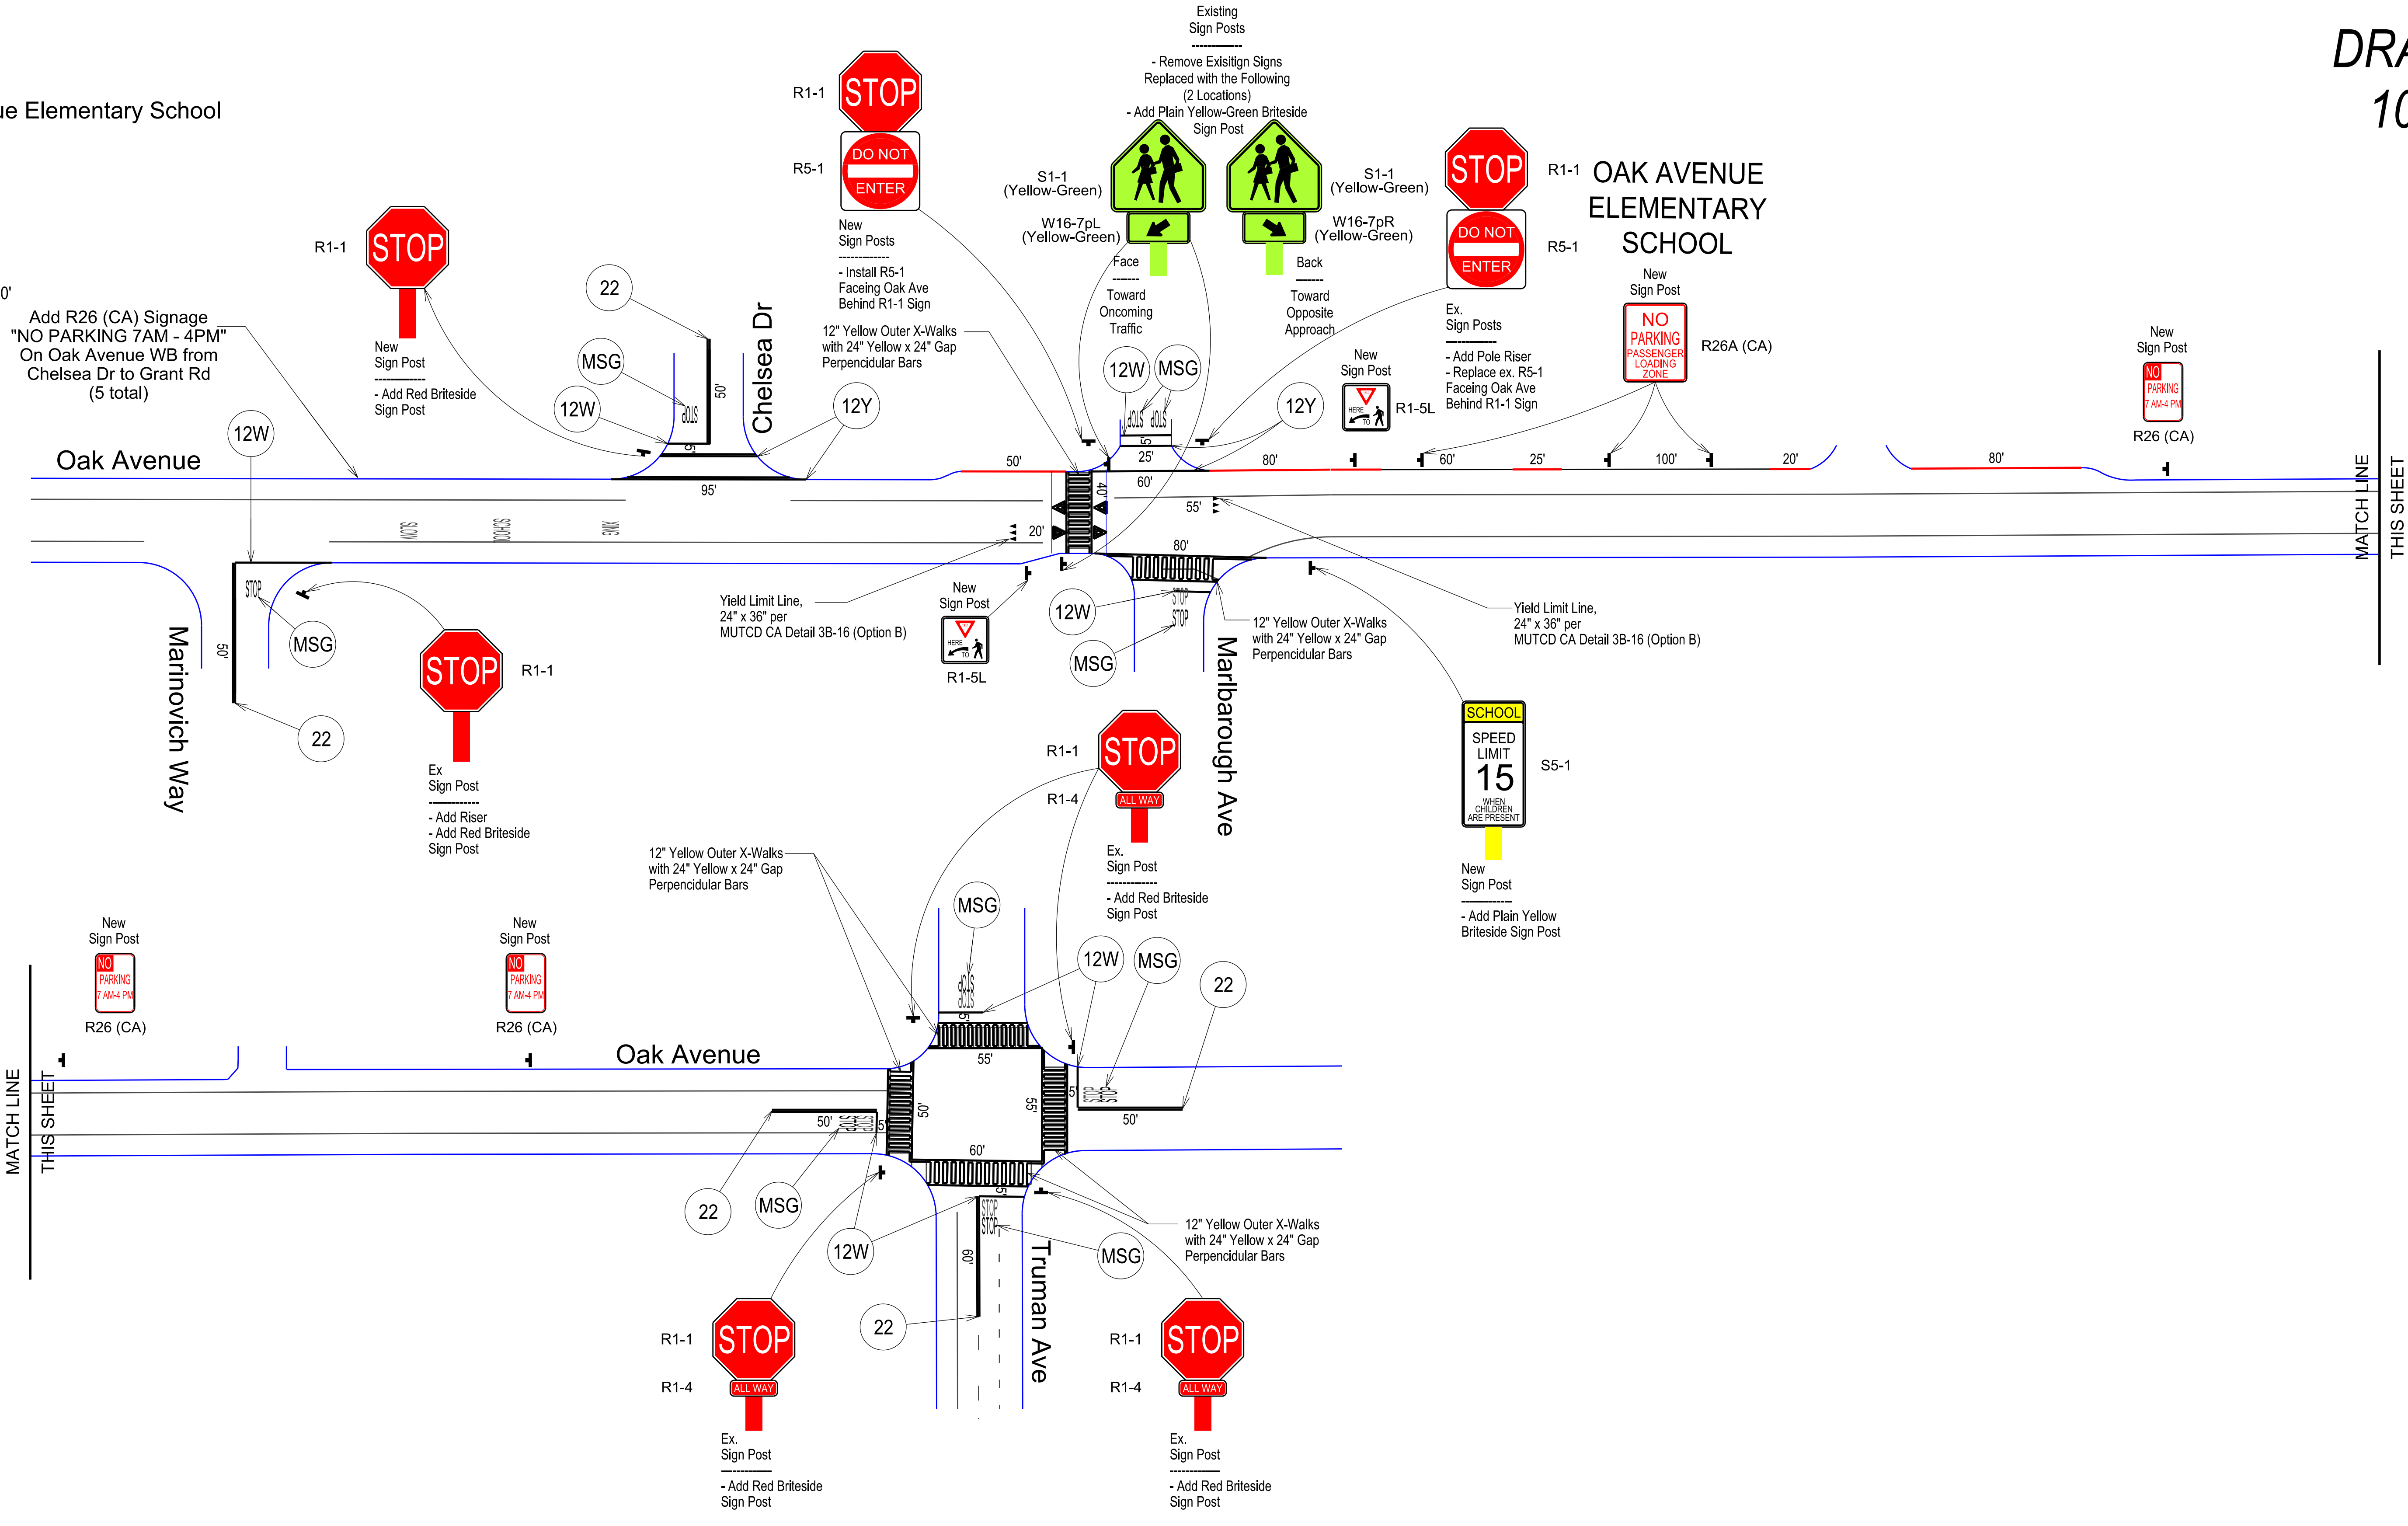

Traffic Patterns
P.O. Box 25
Danville, CA 94526
O: (408) 916-8141
www.trafficpatterns.net
info@trafficpatterns.net

Engineer's Stamp

Record Drawings	
Project Engineer: _____	Date: _____
Designer: _____	Date: _____
Public Works Inspector: _____	Date: _____

Public Improvements Initially Accepted by the City Council on: _____


Submittal Log		
NO.	DESCRIPTION	DATE
1	Draft Submittal No. 1	10-15-21

DRAWN BY: M. Zurikaki	Date: 10-15-21
CHECKED BY: J. Rodriguez	Date: 10-15-21
DESIGNED BY: J. Rodriguez	Date: 10-15-21


Revisions		
NO.	DESCRIPTION	DATE

City of Los Altos
Striping Repairs 2021
Various Locations Citywide
Site 4
Oak Avenue Elementary School

RECOMMENDED FOR BIDDING BY: _____	PROJECT NO. _____
DATE: _____	DRAWING NO. _____
APPROVED FOR BIDDING BY: _____	E.P. NO. _____
DATE: _____	SCALE: None
	SS-5

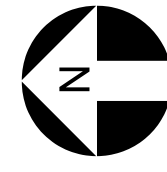

Scale: 1" = 40'

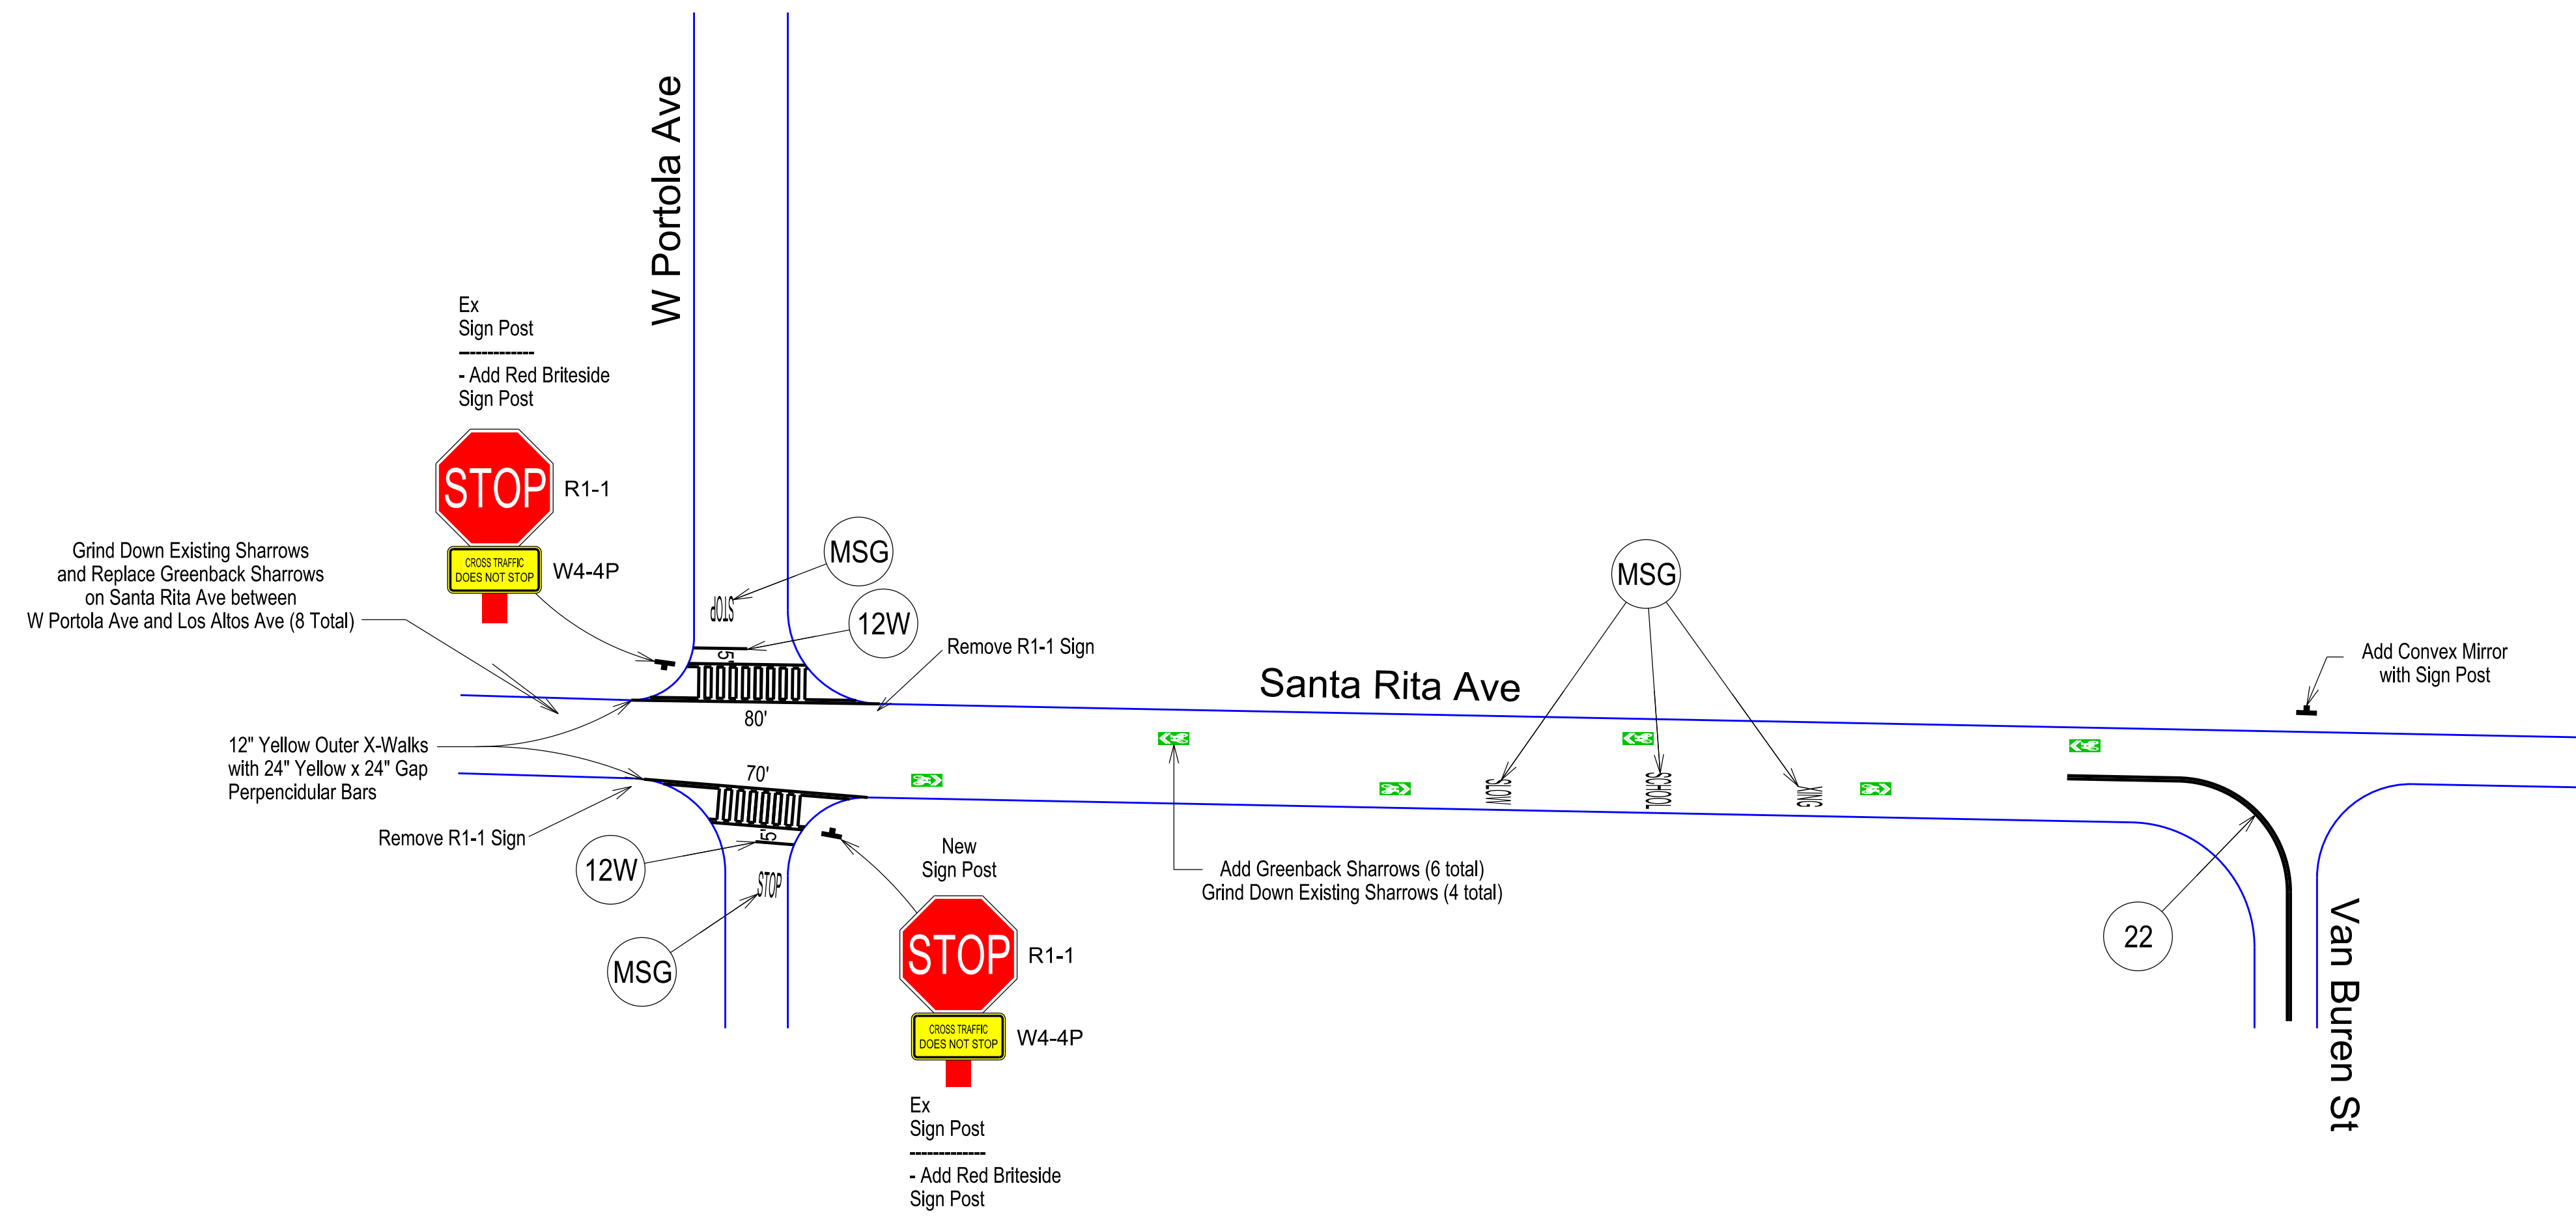

Traffic Patterns
 P.O. Box 25
 Danville, CA 94526
 O: (408) 916-8141
 www.trafficpatterns.net
 info@trafficpatterns.net

Engineer's Stamp

Record Drawings
 Project Engineer: _____ Date: _____
 Designer: _____ Date: _____
 Public Works Inspector: _____ Date: _____
 Public Improvements Initially Accepted by the City Council on: _____

Submittal Log		
NO.	DESCRIPTION	DATE
1	Draft Submittal No. 1	10-15-21


DRAWN BY: M. Zuriakal Date: 10-15-21
 CHECKED BY: J. Rodriguez Date: 10-15-21
 DESIGNED BY: J. Rodriguez Date: 10-15-21

Revisions		
NO.	DESCRIPTION	DATE


City of Los Altos
 Striping Repairs 2021
 Various Locations Citywide
 Site 5
 Santa Rita Elementary School

RECOMMENDED FOR BIDDING BY: _____
 DATE: _____
 APPROVED FOR BIDDING BY: _____
 DATE: _____

PROJECT NO.	
DRAWING NO.	
E.P. NO.	
SCALE	None
	SS-6

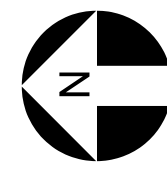

Scale: 1" = 40'

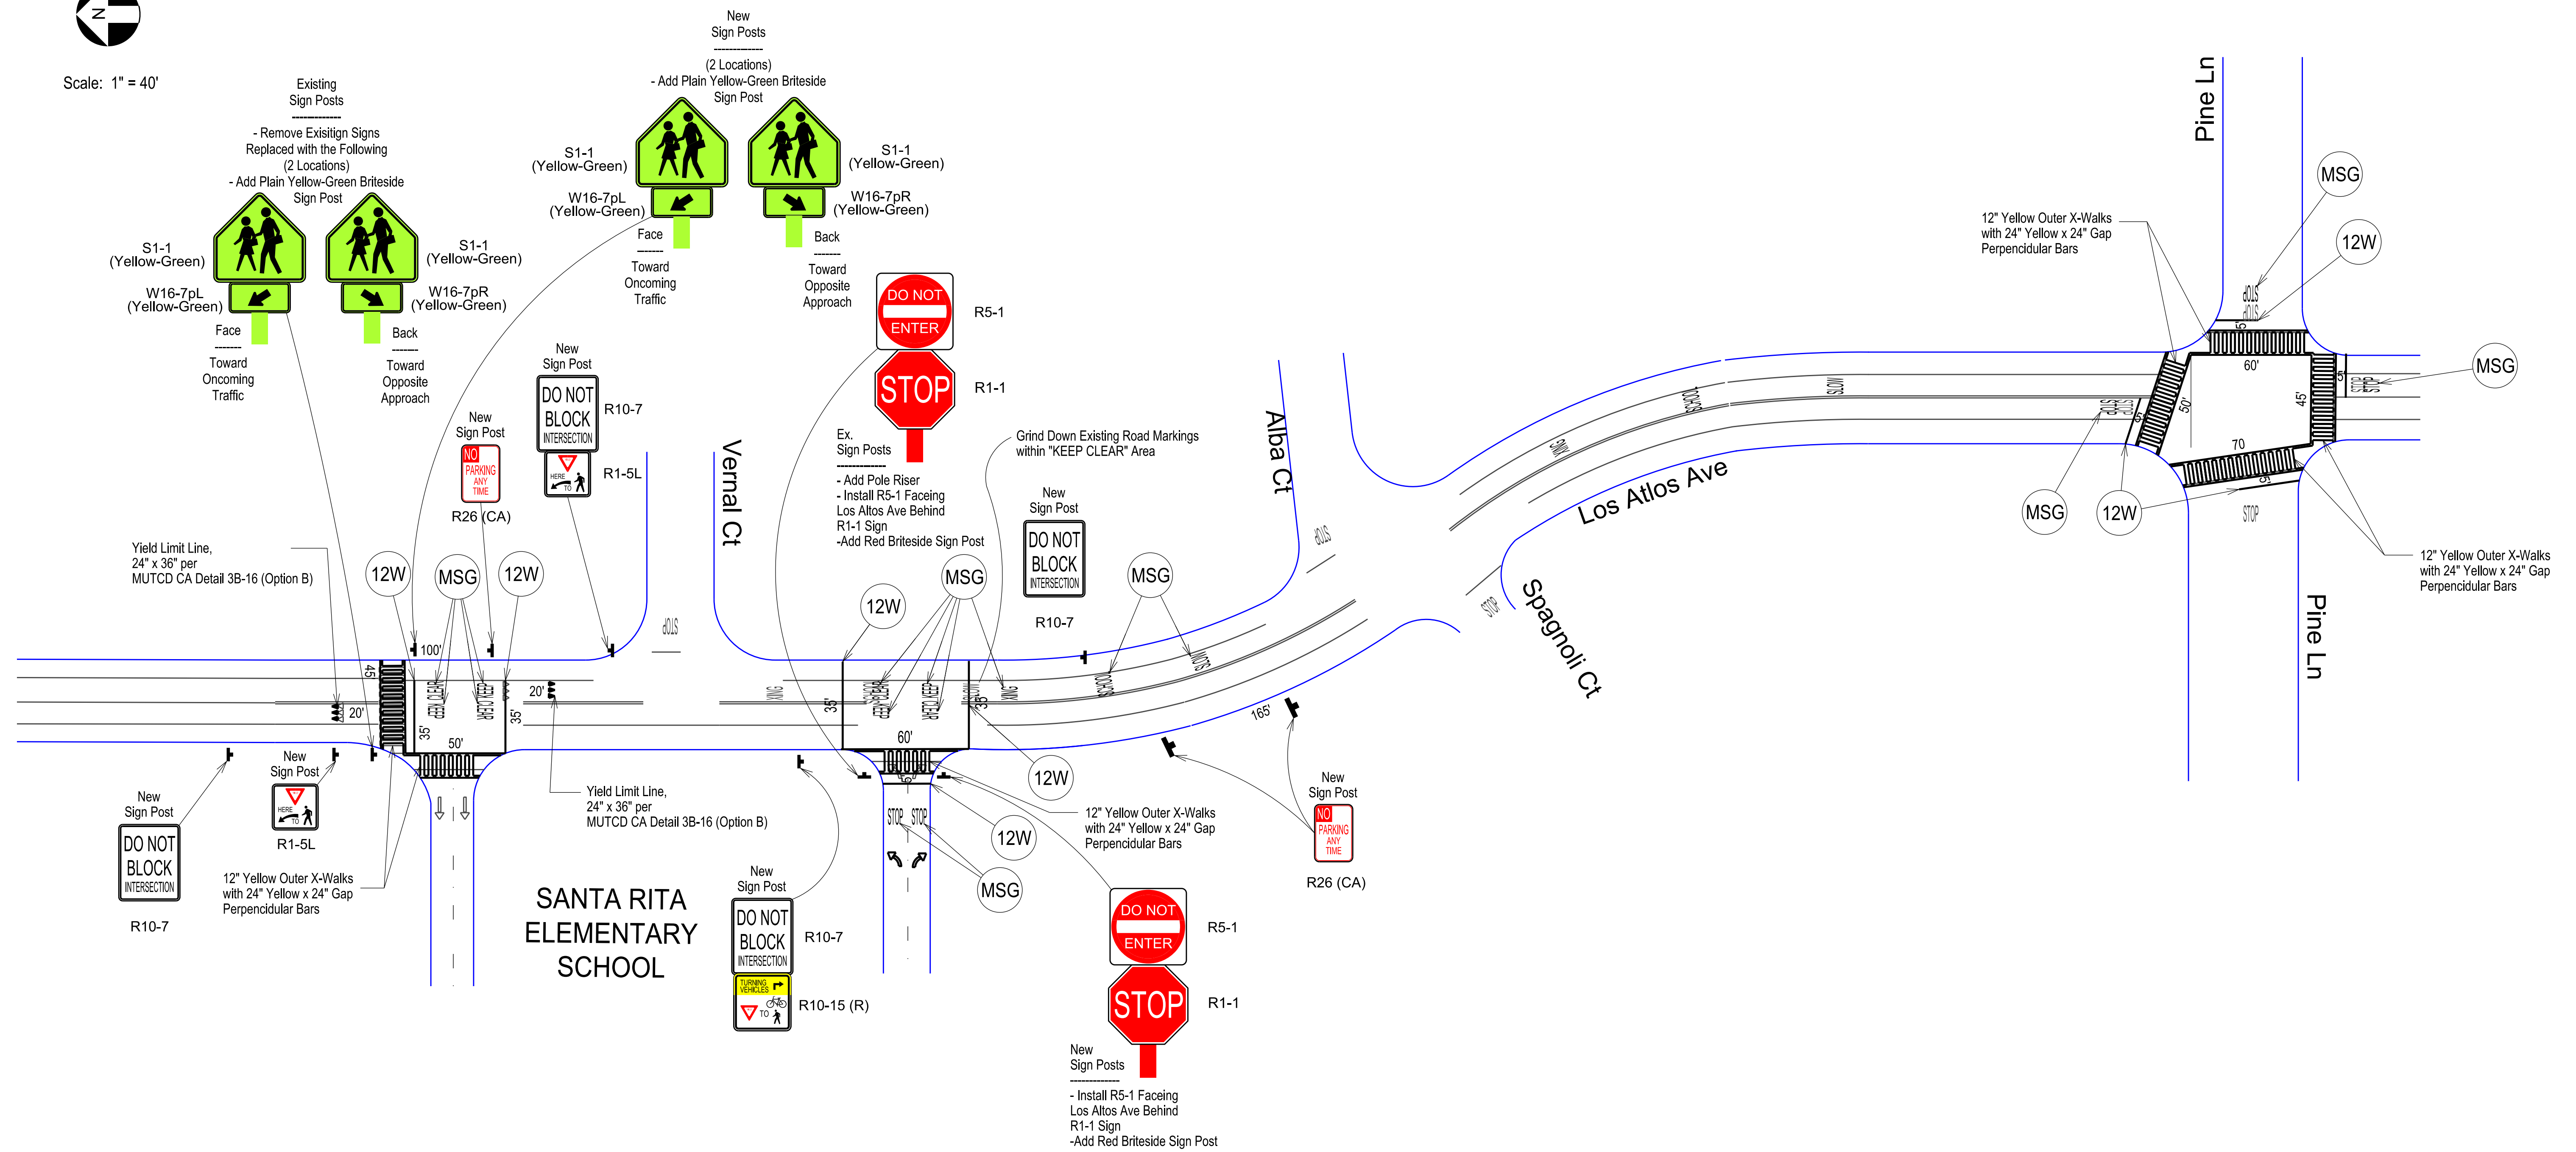

Traffic Patterns
 P.O. Box 25
 Danville, CA 94526
 O: (408) 916-8141
 www.trafficpatterns.net
 info@trafficpatterns.net

Engineer's Stamp

Record Drawings

Project Engineer: _____ Date: _____
 Designer: _____ Date: _____
 Public Works Inspector: _____ Date: _____
 Public Improvements Initially Accepted by the City Council on: _____

Submittal Log

NO.	DESCRIPTION	DATE
1	Draft Submittal No. 1	10-15-21

DRAWN BY: M. Zuriakat Date: 10-15-21
 CHECKED BY: J. Rodriguez Date: 10-15-21
 DESIGNED BY: J. Rodriguez Date: 10-15-21

Revisions

NO.	DESCRIPTION	DATE


City of Los Altos
 Striping Repairs 2021
 Various Locations Citywide
 Site 5
 Santa Rita Elementary School

RECOMMENDED FOR BIDDING BY: _____
 DATE: _____
 APPROVED FOR BIDDING BY: _____
 DATE: _____


PROJECT NO. _____
 DRAWING NO. _____
 E.P. NO. _____
 SCALE: None
 SS-7

Site 6
Blach Intermediate School

DRAFT 65%
10-15-21

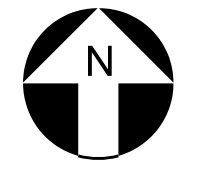

Scale: 1" = 40'

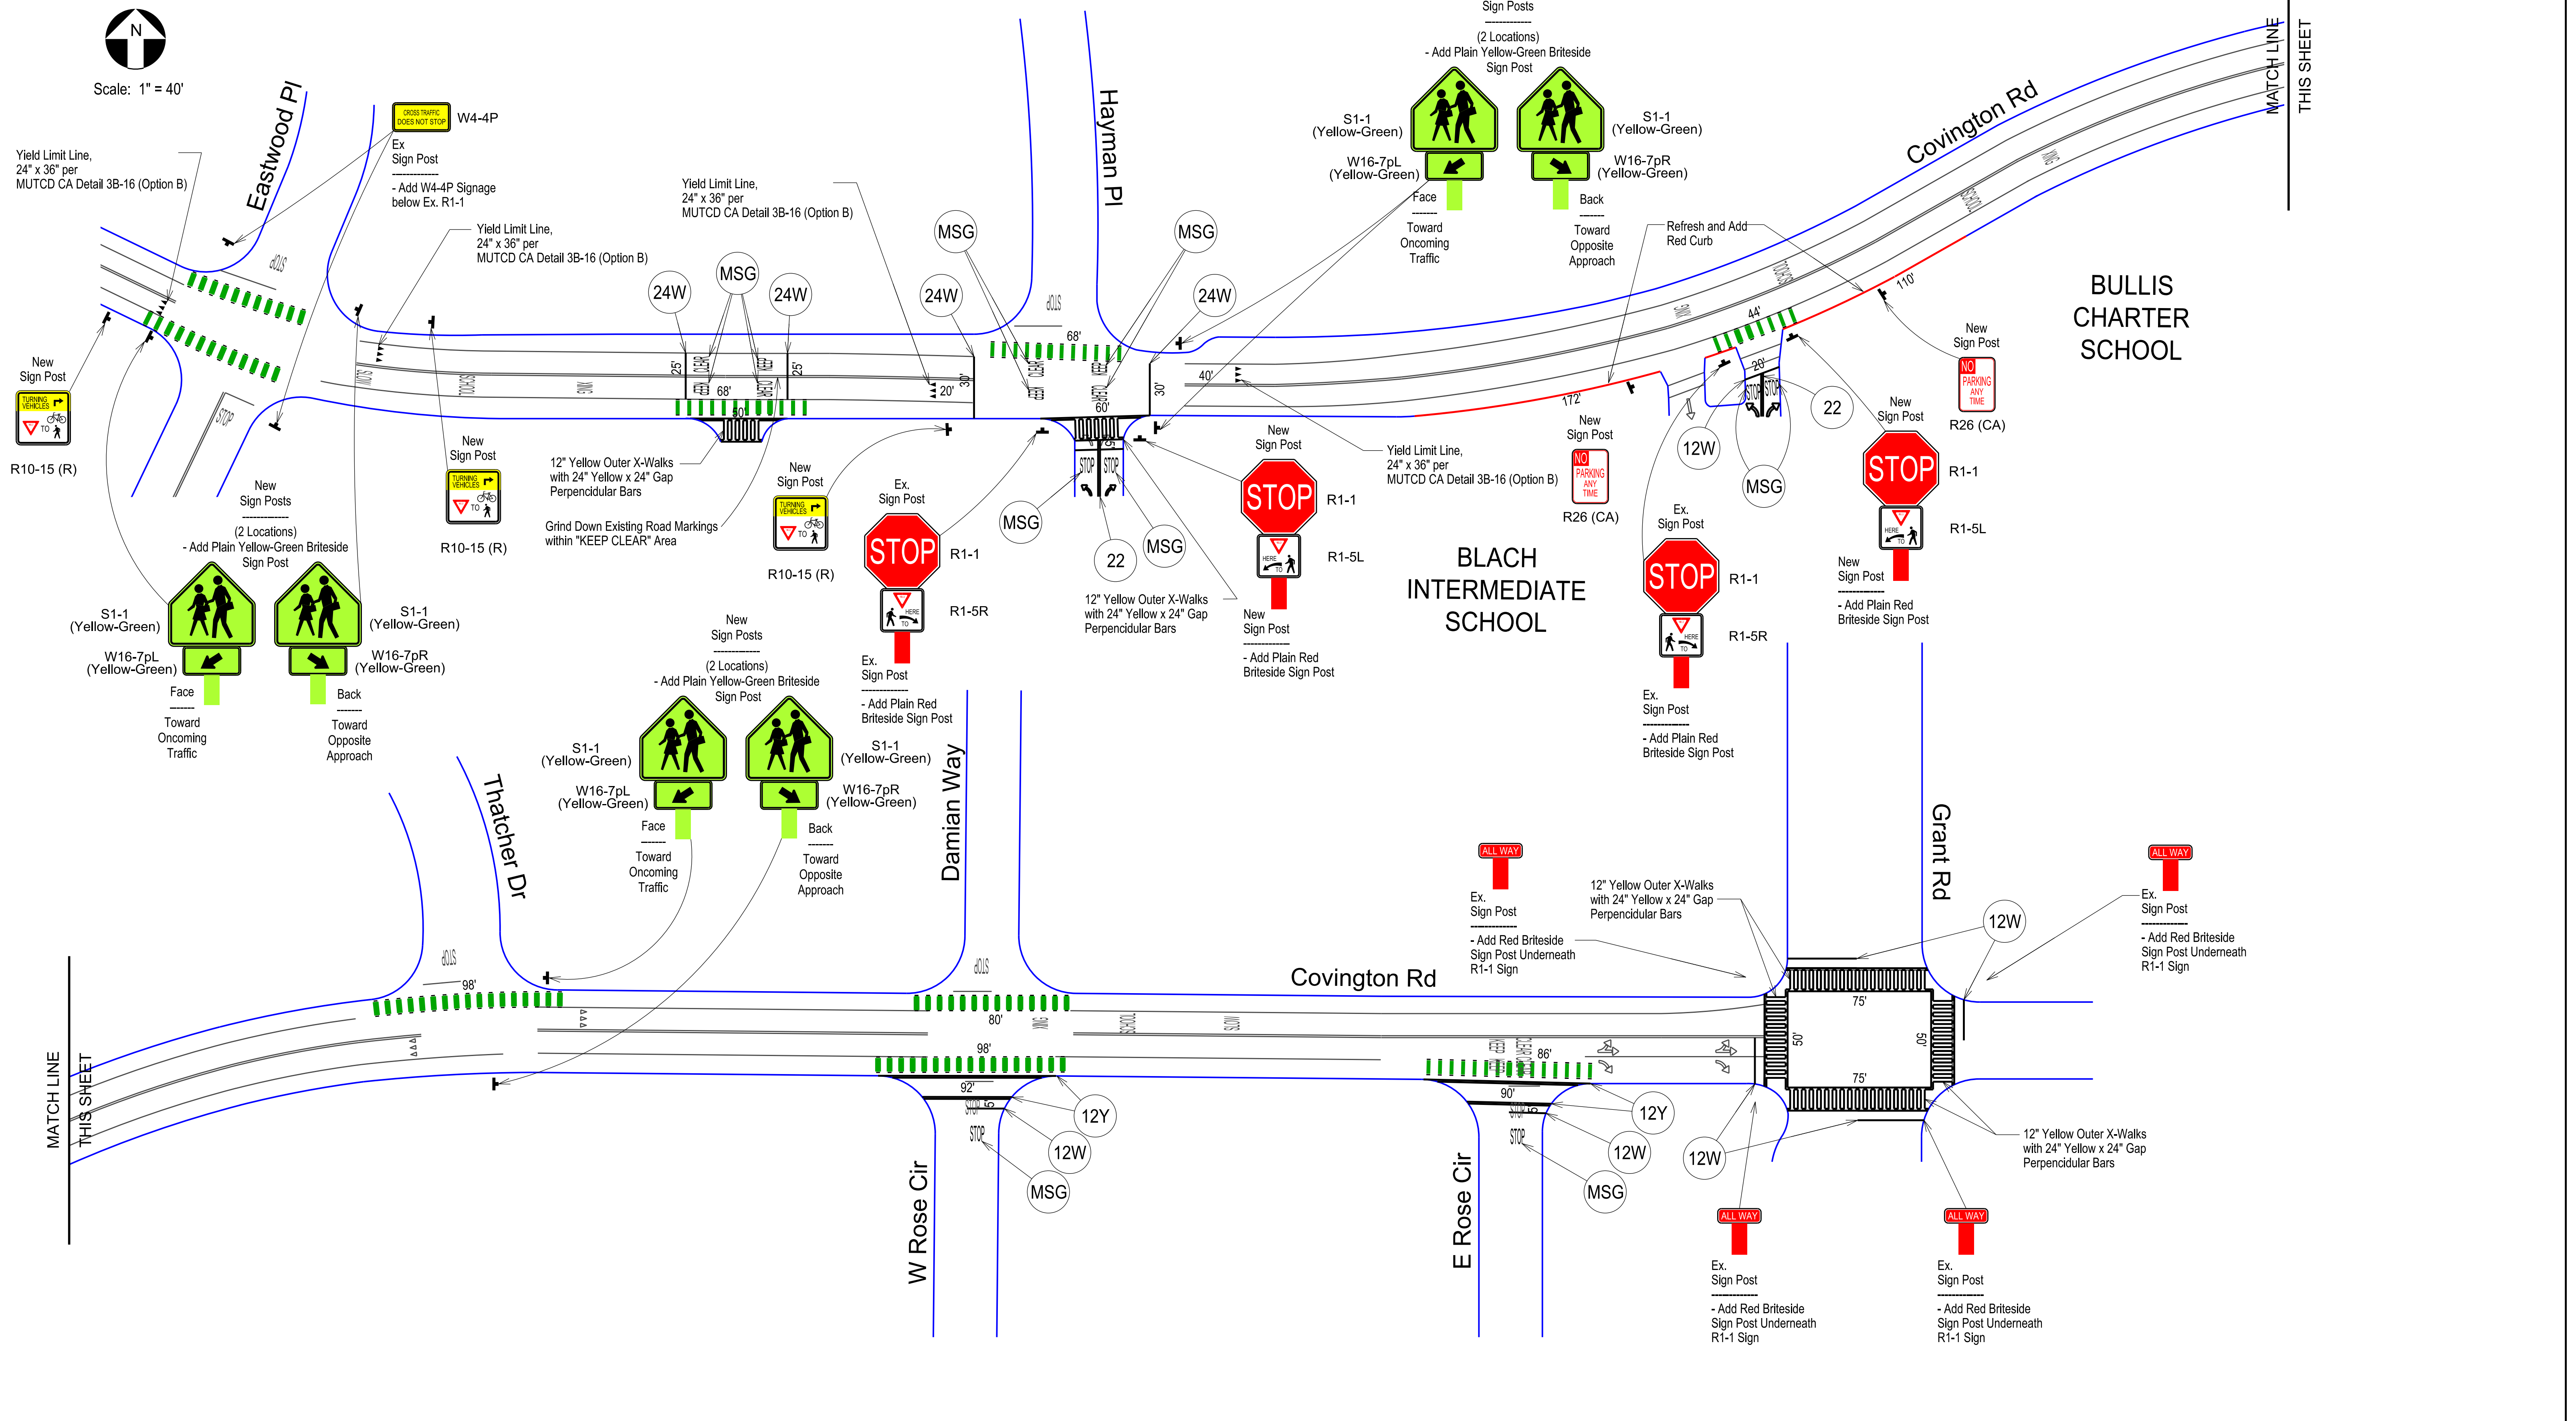

Traffic Patterns
P.O. Box 25
Danville, CA 94526
O: (408) 916-8141
www.trafficpatterns.net
info@trafficpatterns.net

Engineer's Stamp
Project Engineer: _____ Date: _____
Designer: _____ Date: _____
Public Works Inspector: _____ Date: _____
Public Improvements Initially Accepted by the City Council on: _____

Record Drawings

NO.	DESCRIPTION	DATE
1	Draft Submittal No. 1	10-15-21

Submittal Log

NO.	DESCRIPTION	DATE
1	Draft Submittal No. 1	10-15-21

DRAWN BY: M. Zurikaki Date: 10-15-21
CHECKED BY: J. Rodriguez Date: 10-15-21
DESIGNED BY: J. Rodriguez Date: 10-15-21


Revisions

NO.	DESCRIPTION	DATE








City of Los Altos
Striping Repairs 2021
Various Locations Citywide
Site 6
Blach Intermediate School

RECOMMENDED FOR BIDDING BY: _____
DATE: _____
APPROVED FOR BIDDING BY: _____
DATE: _____

PROJECT NO. _____
DRAWING NO. _____
E.P. NO. _____
SCALE: None
SS-8

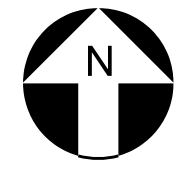

Scale: 1" = 40'

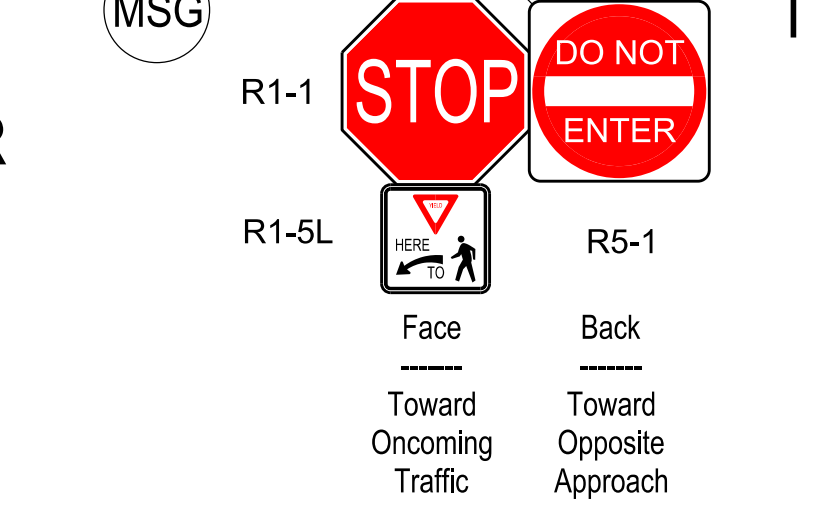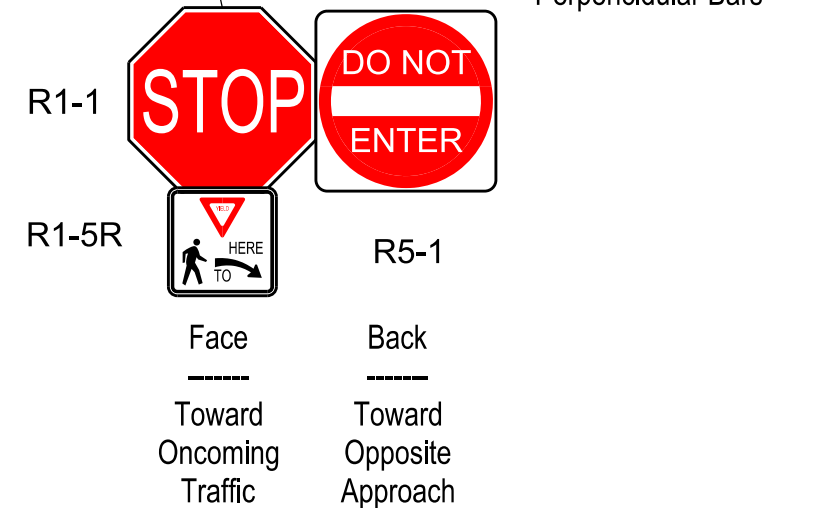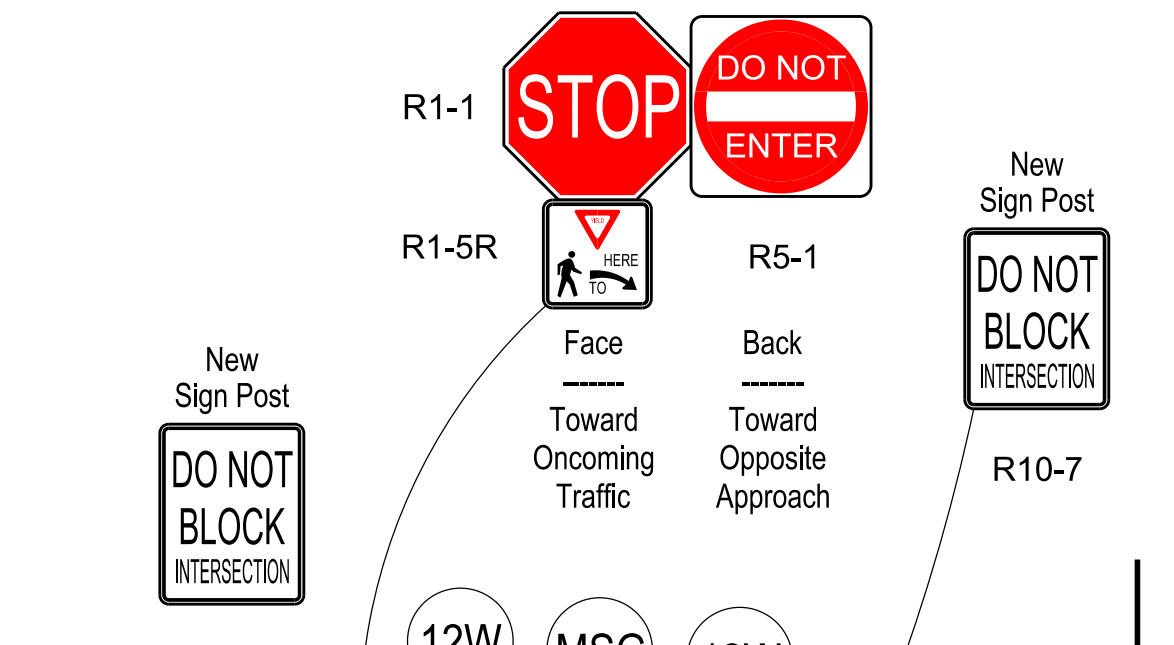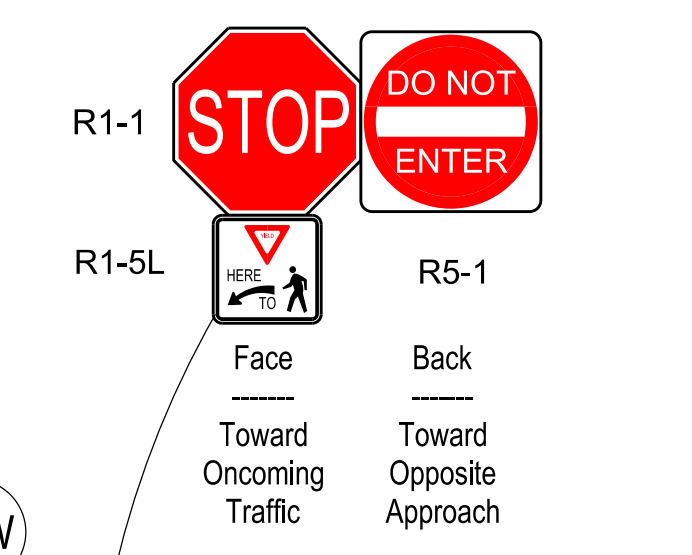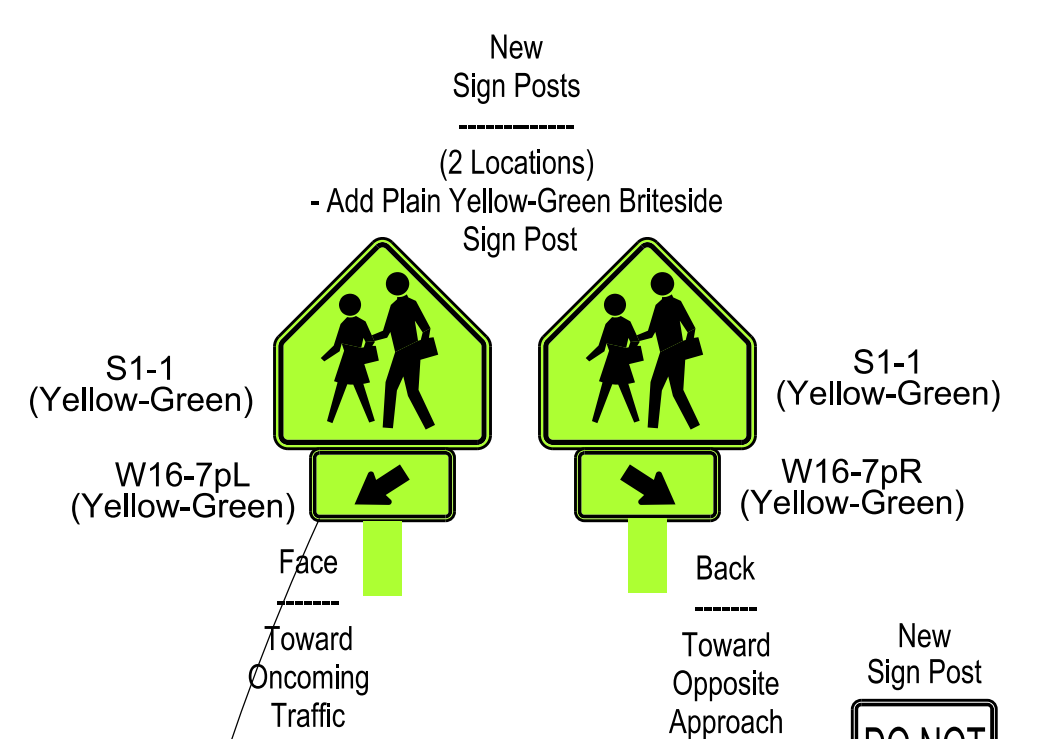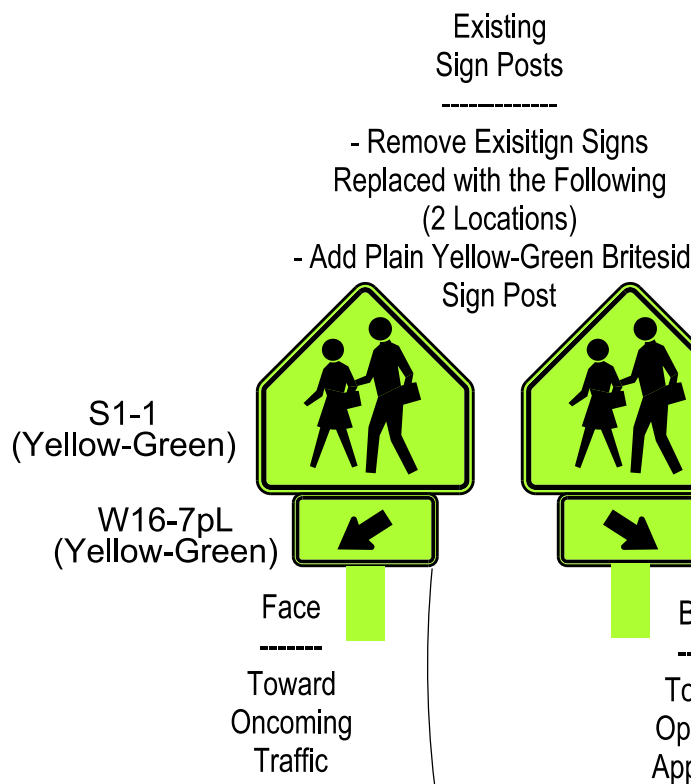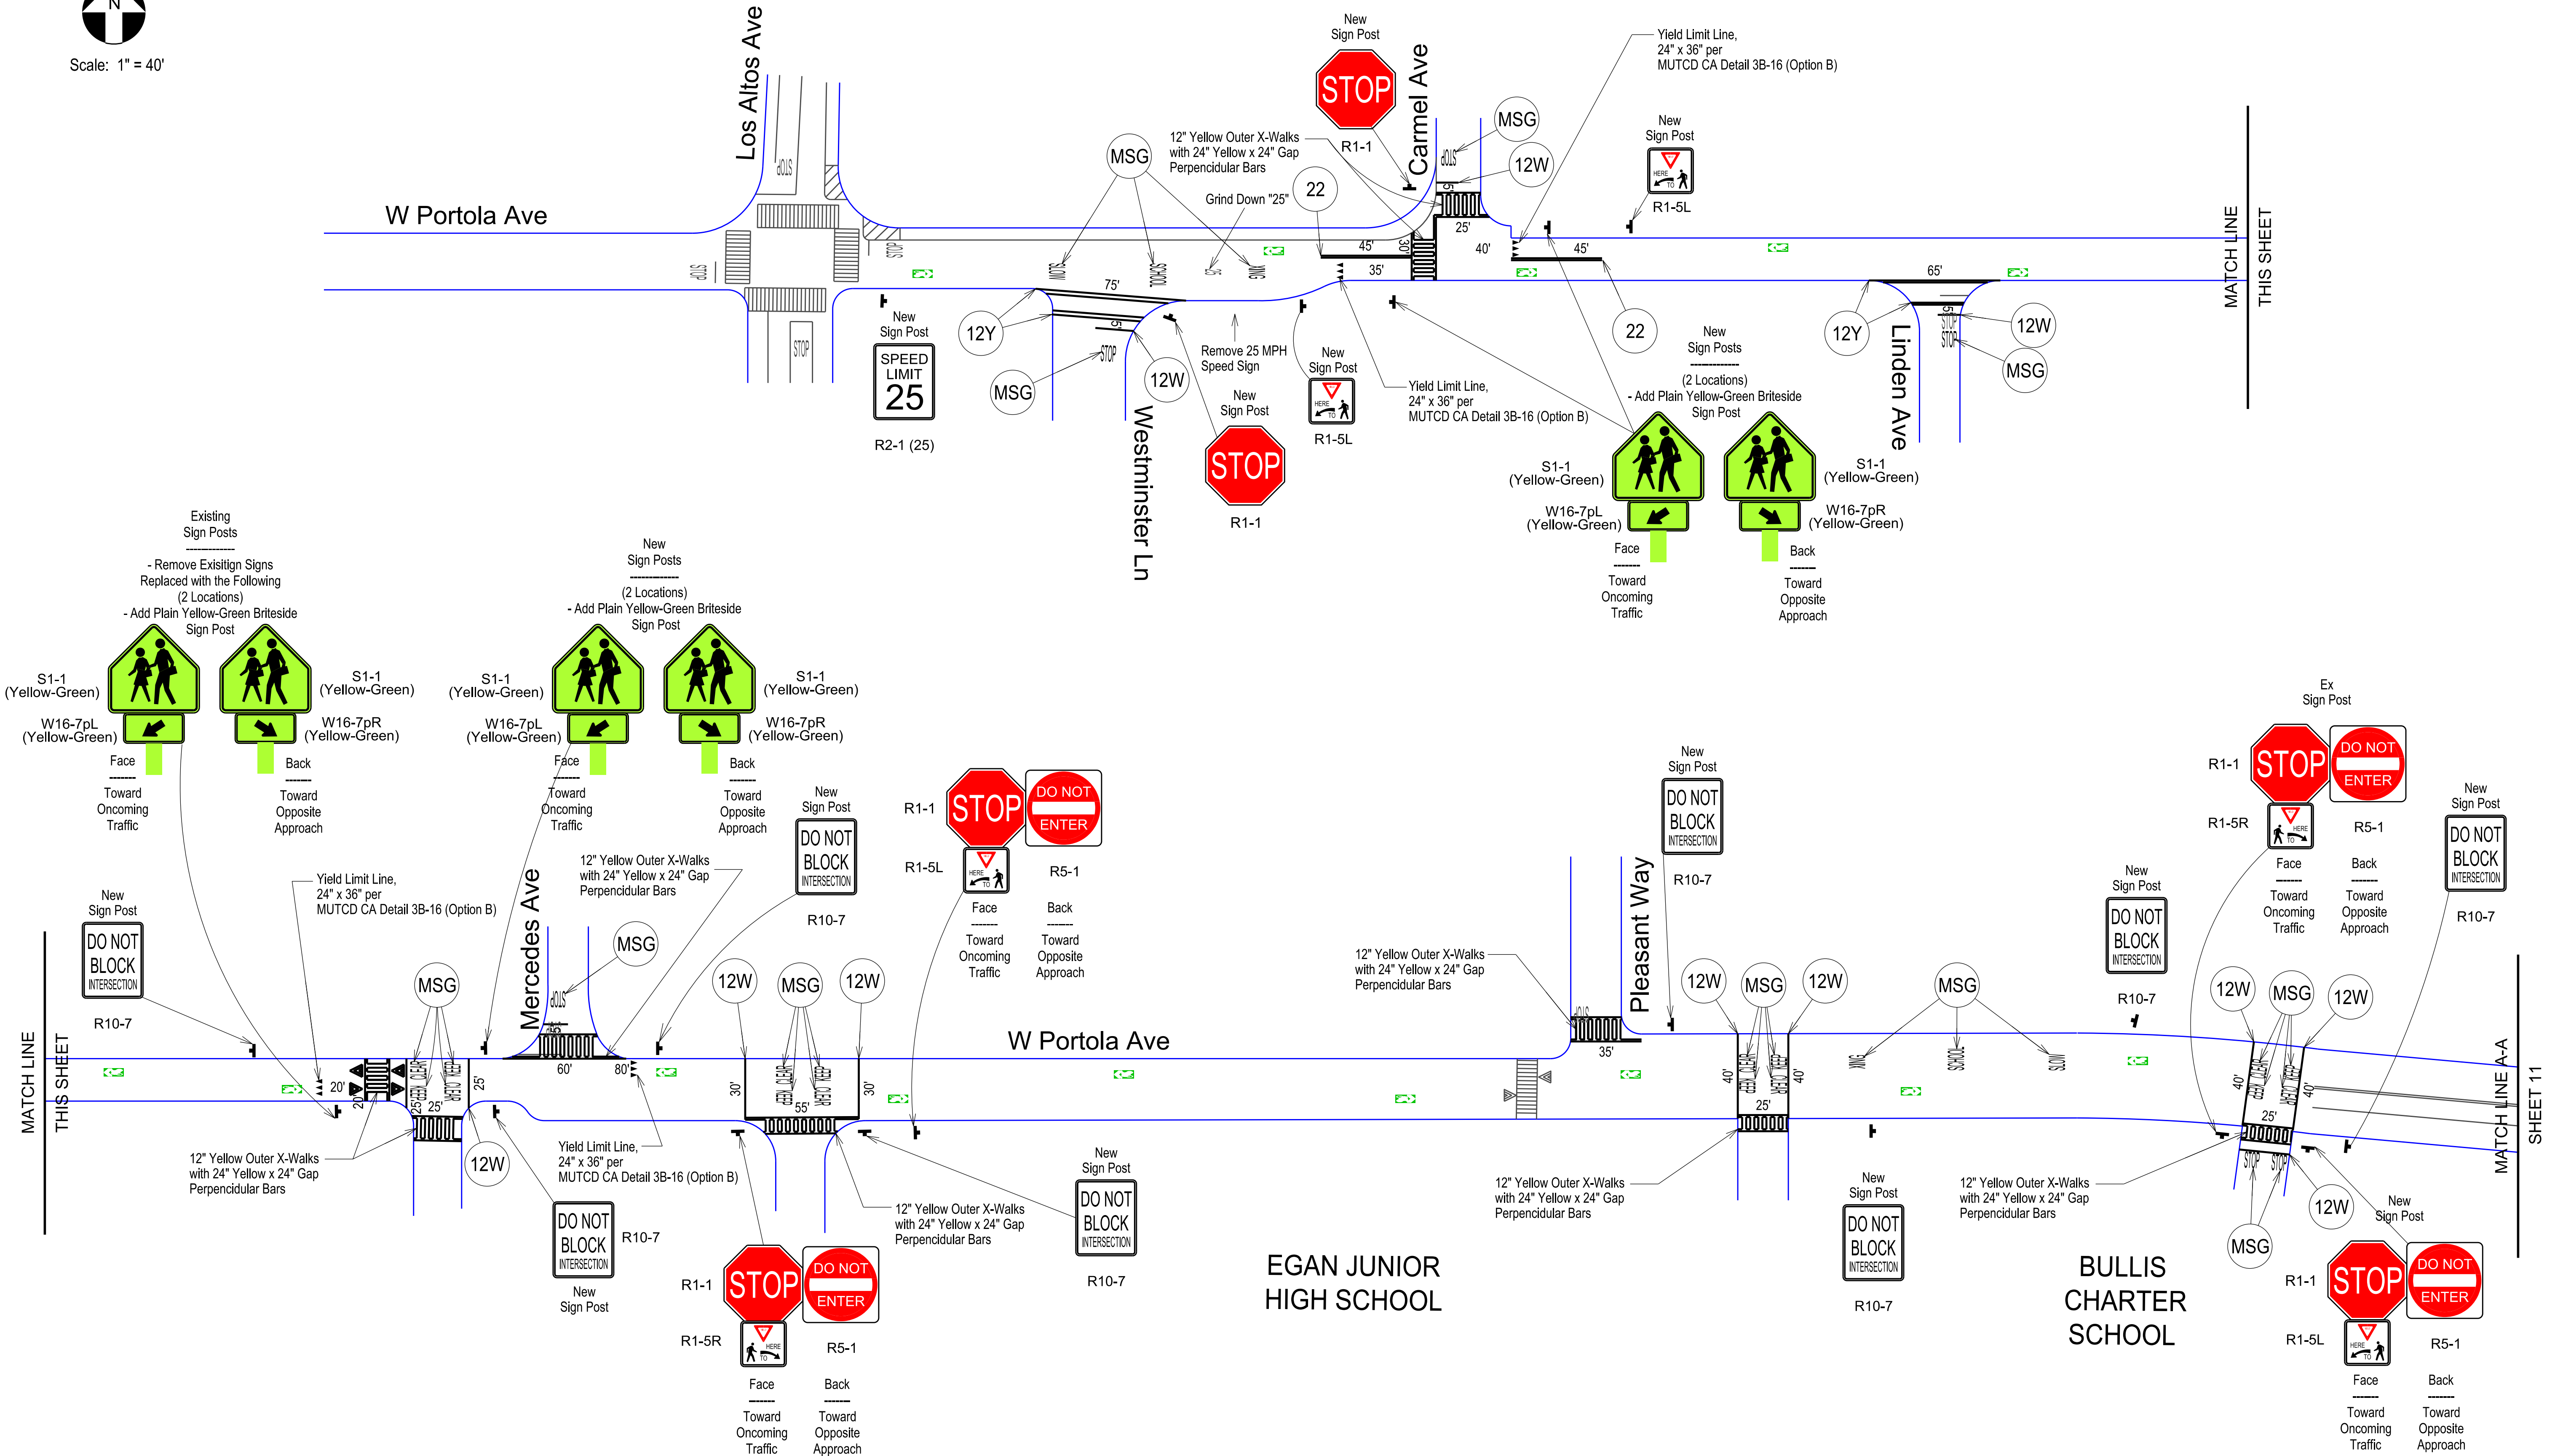

Traffic Patterns

P.O. Box 25
Danville, CA 94526
O: (408) 916-8141
www.trafficpatterns.net
info@trafficpatterns.net

Engineer's Stamp

Record Drawings

Project Engineer: _____ Date: _____

Designer: _____ Date: _____

Public Works Inspector: _____ Date: _____

Public Improvements Initially Accepted by the City Council on: _____

Submittal Log

NO.	DESCRIPTION	DATE
1	Draft Submittal No. 1	10-15-21

Drawn by: M. Zurikaki Date: 10-15-21

Checked by: J. Rodriguez Date: 10-15-21

Designed by: J. Rodriguez Date: 10-15-21

Revisions

NO.	DESCRIPTION	DATE

City of Los Altos
Striping Repairs 2021
Various Locations Citywide
Site 7
Egan Middle School

RECOMMENDED FOR BIDDING BY: _____

DATE: _____

APPROVED FOR BIDDING BY: _____

DATE: _____


PROJECT NO. _____

DRAWING NO. _____


E.P. NO. _____

SCALE: None

SS-9

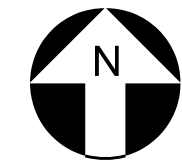

Scale: 1" = 40'

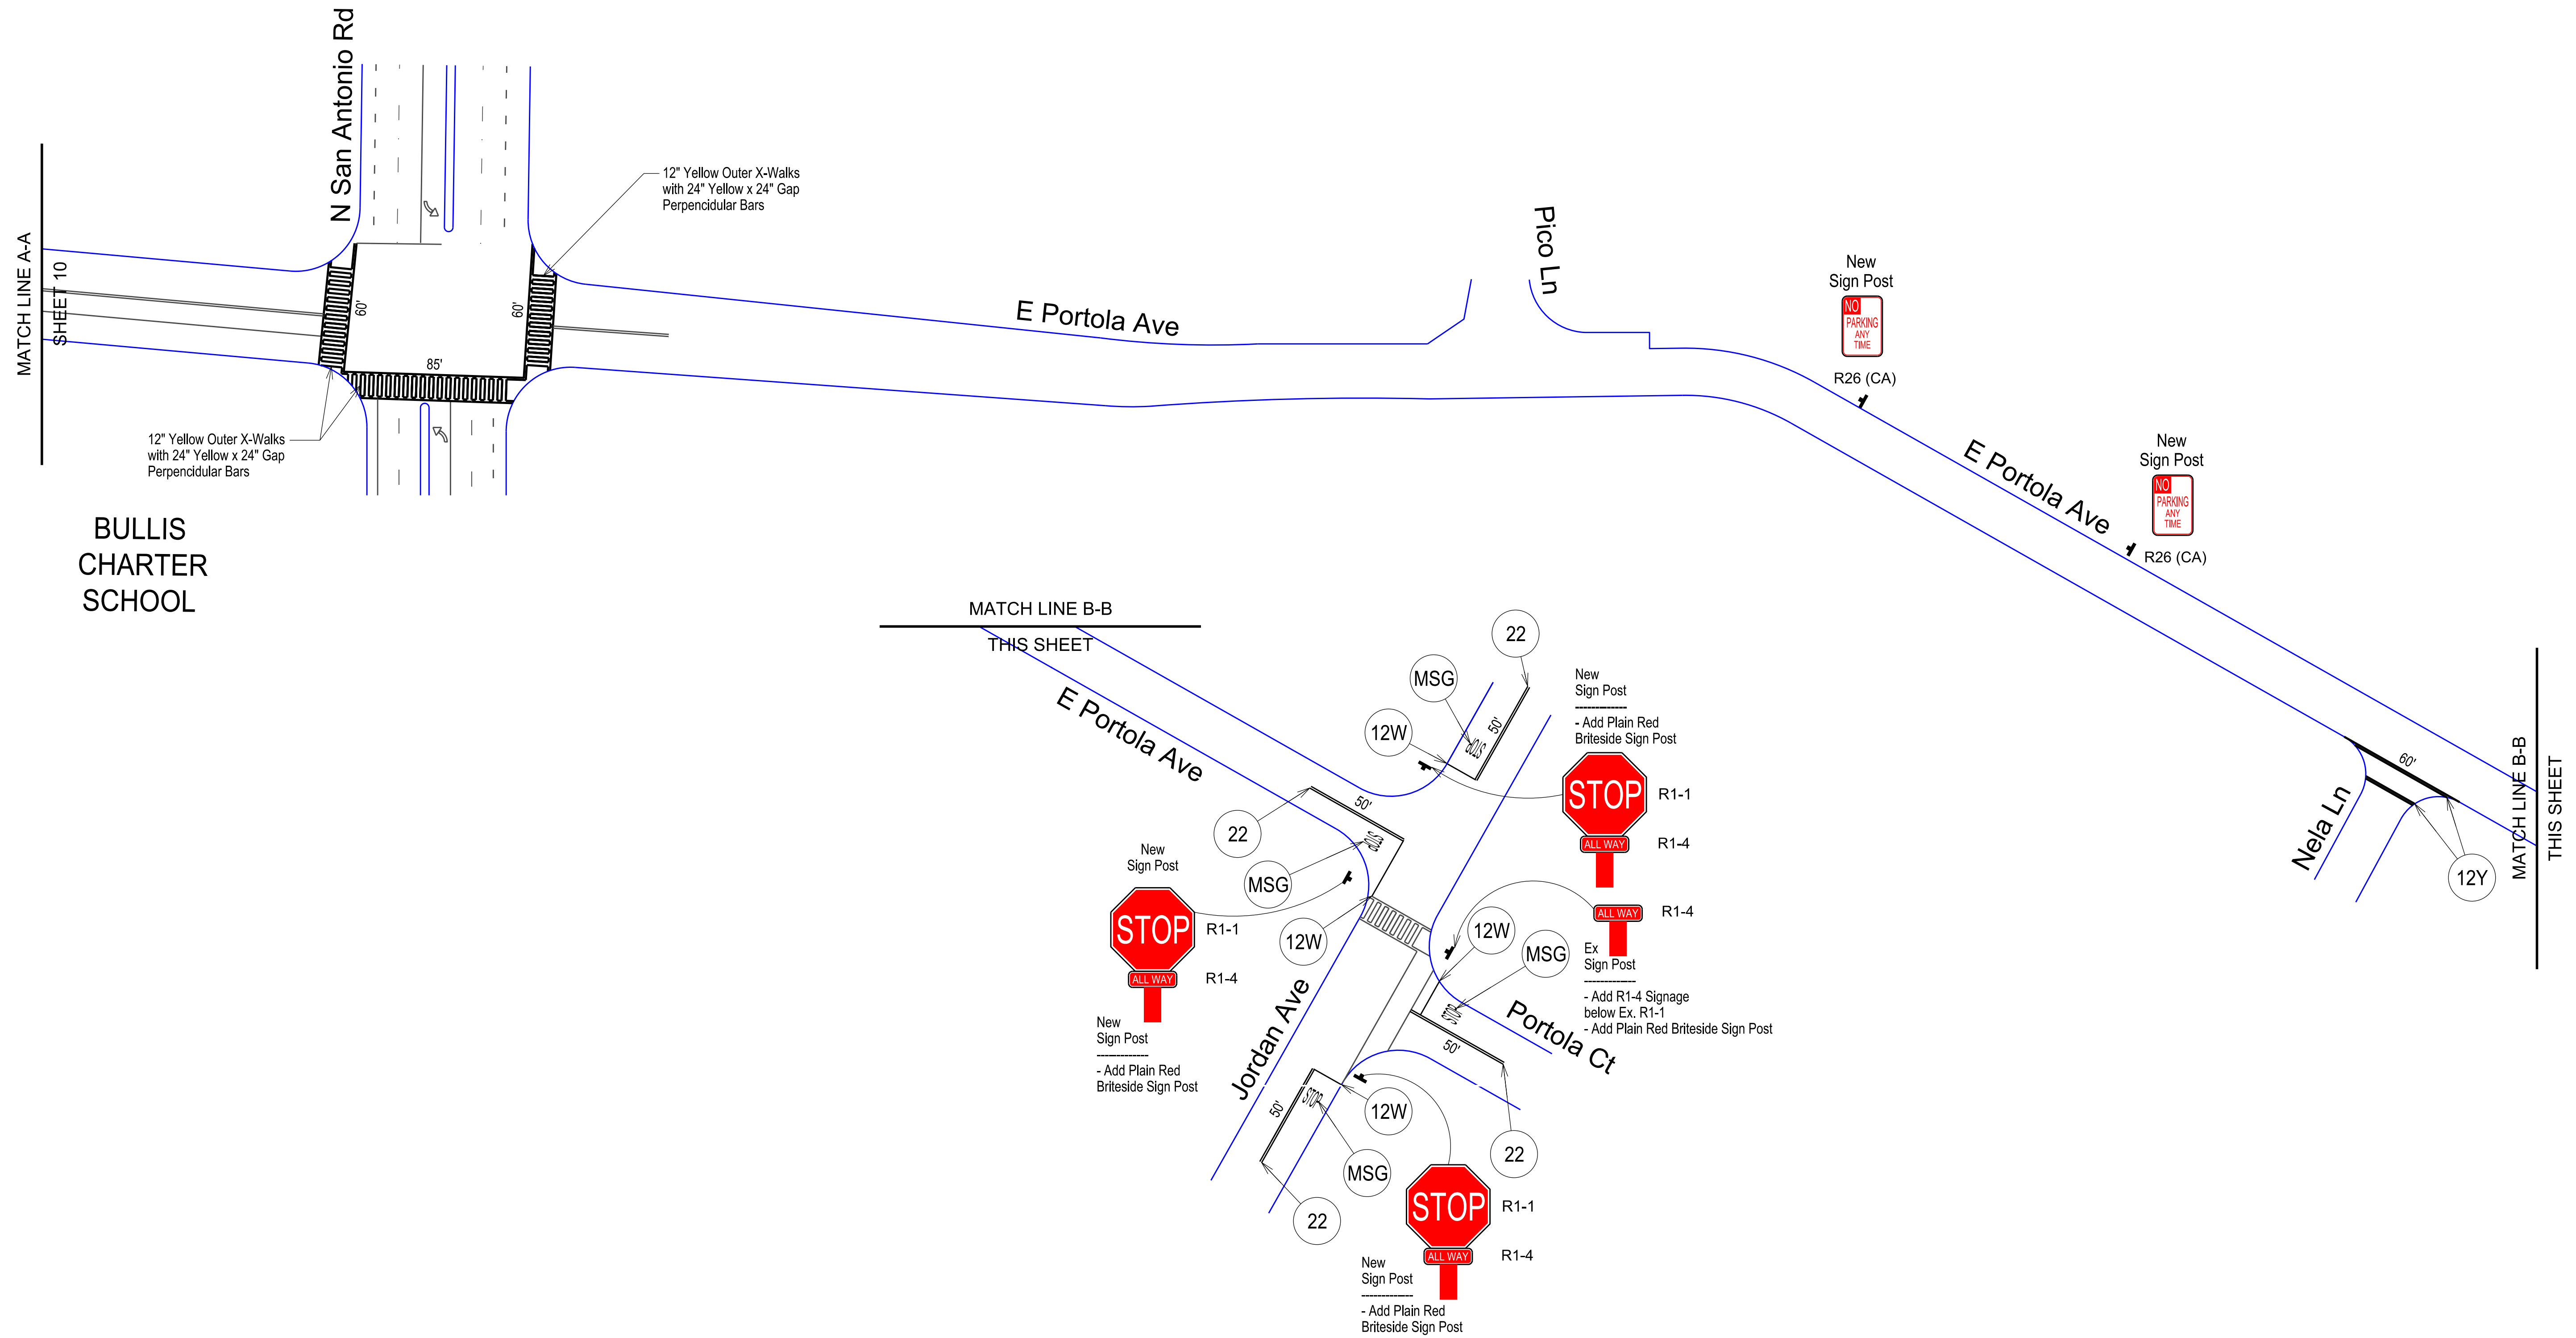

Traffic Patterns
P.O. Box 25
Danville, CA 94526
O: (408) 916-8141
www.trafficpatterns.net
info@trafficpatterns.net

Engineer's Stamp

Record Drawings
Project Engineer: _____ Date: _____
Designer: _____ Date: _____
Public Works Inspector: _____ Date: _____
Public Improvements Initially Accepted by the City Council on: _____

Submittal Log		
NO.	DESCRIPTION	DATE
1	Draft Submittal No. 1	10-15-21

DRAWN BY: M. Zurikak Date: 10-15-21
CHECKED BY: J. Rodriguez Date: 10-15-21
DESIGNED BY: J. Rodriguez Date: 10-15-21

Revisions		
NO.	DESCRIPTION	DATE

City of Los Altos
Striping Repairs 2021
Various Locations Citywide
Site 7
Egan Middle School

RECOMMENDED FOR BIDDING BY: _____
DATE: _____
APPROVED FOR BIDDING BY: _____
DATE: _____

PROJECT NO. _____
DRAWING NO. _____
E.P. NO. _____
SCALE: None
SS-10