



PLEASE CONTACT THE **BUILDING DIVISION** FOR DETAILS AND REQUIREMENTS REGARDING THE COMBO BACK WATER VALVE WITH RELIEF VALVE OUTLETS

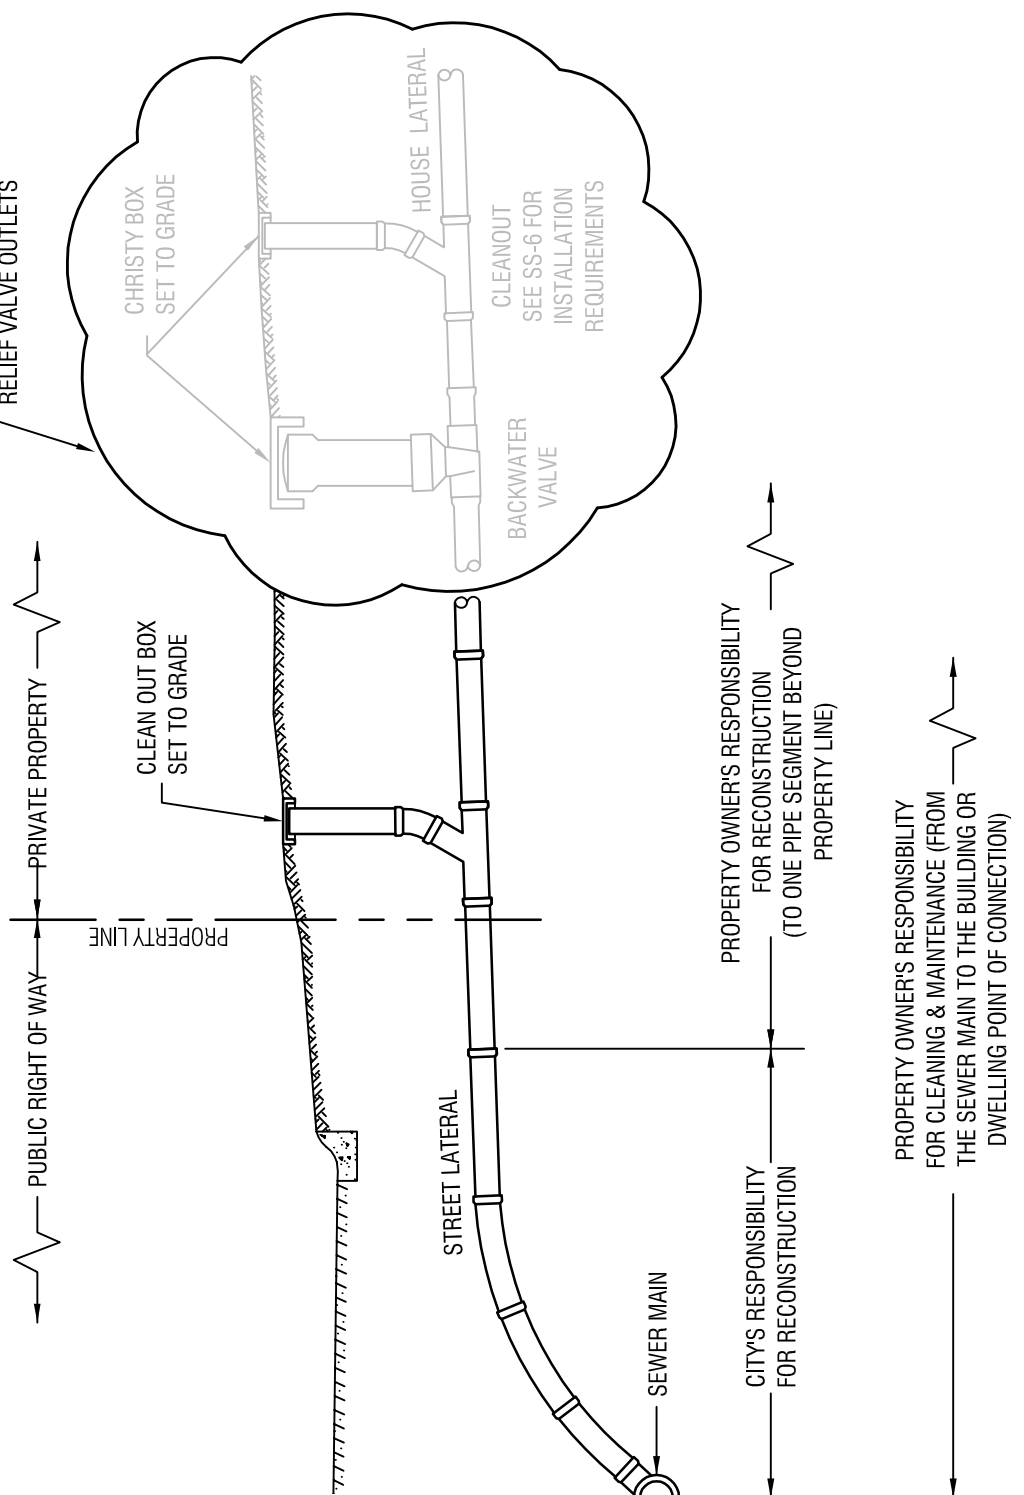

Approved:

[Signature]
City Engineer

1/4/10
Date

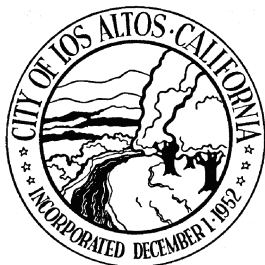

REVISION

Description	Date
REVISED	9/18/2012
REVISED	11/6/2013

ENGINEERING DIVISION

**SEWER LATERAL DIVISION
OF RESPONSIBILITY**

SS-8