


**EXISTING CROSS SECTION - FACING EAST
JARDIN DRIVE**

SCALE: NOT TO SCALE

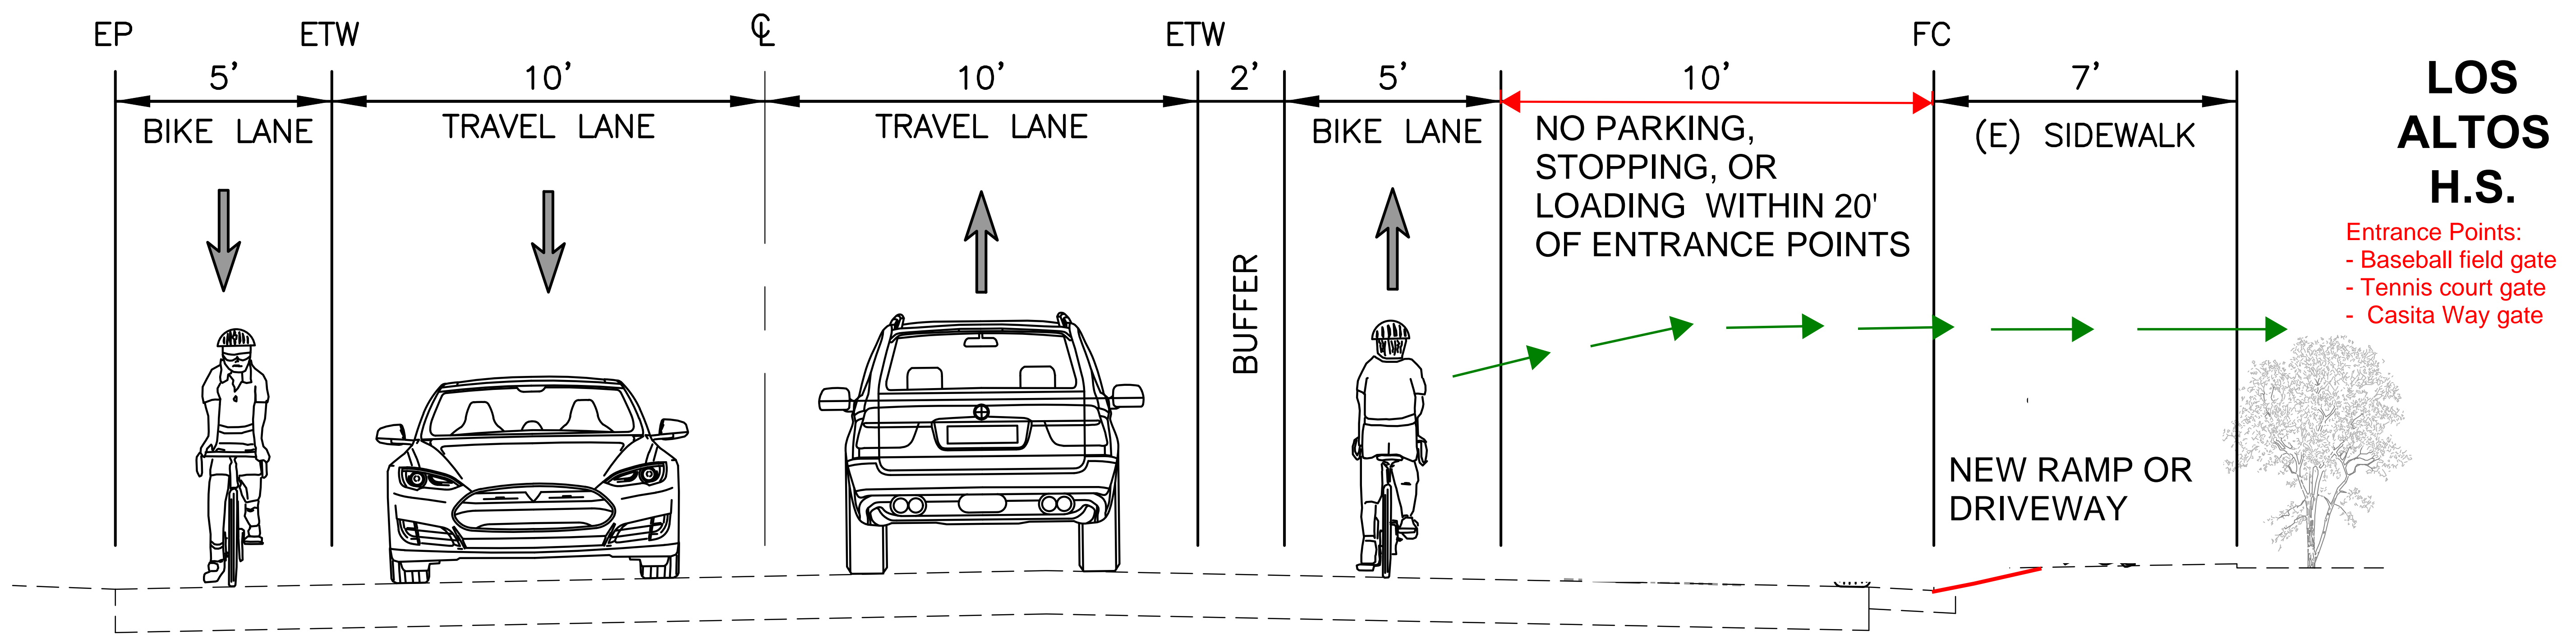

**CONCEPT 4
JARDIN DRIVE PROPOSED CROSS SECTION - FACING EAST**

At Student Entrance Points to High School:
 - Baseball field gate
 - Tennis court gate
 - Casita Way gate

| | | | | | |
|---|---------|----------|------|-------|------------|
| REVISIONS | | | | | |
| No. | | | | | |
| LOS ALTOS COMPLETE STREETS JARDIN DRIVE - STREET CROSS SECTION (CONCEPT 4) | | | | | CALIFORNIA |
| ENGINEERING SERVICES DEPARTMENT | | | | | LOS ALTOS |
| DRAWN | CHECKED | APPROVED | DATE | SCALE | |
| | | | | | |
| Drawing Number: | | | | | 4 OF 5 |
| PREENGINEERING | | | | | |