


EXISTING CROSS SECTION - FACING EAST
JARDIN DRIVE
 SCALE: NOT TO SCALE

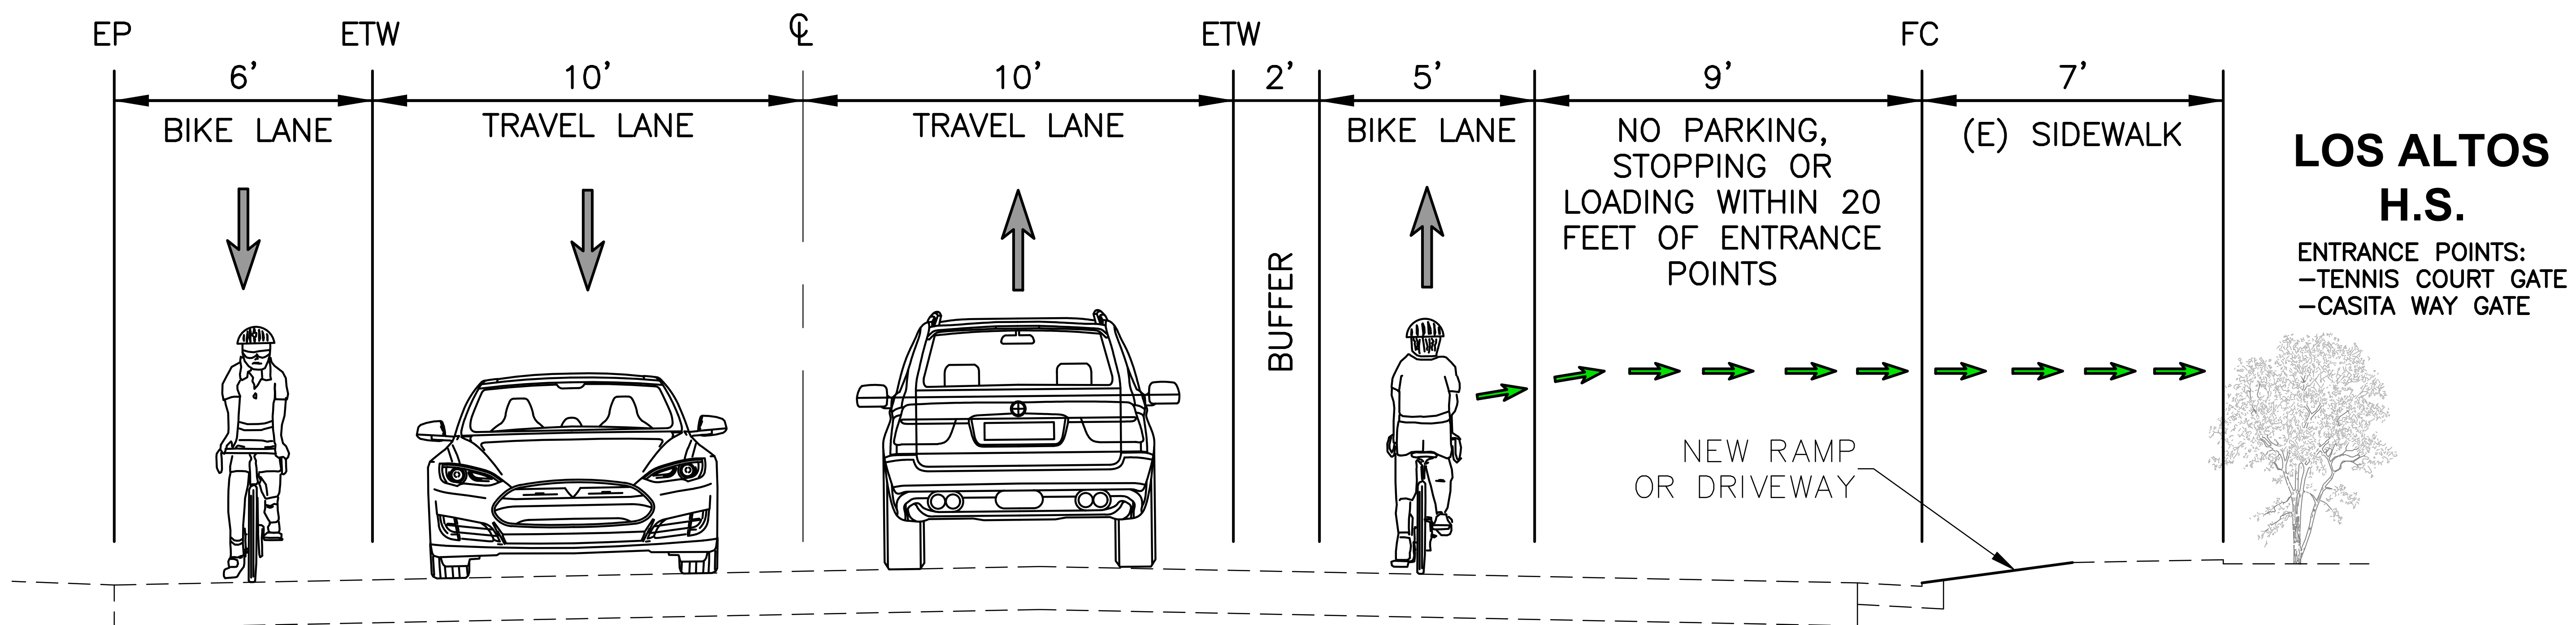

RECOMMENDED PLAN
JARDIN DRIVE PROPOSED CROSS SECTION - FACING EAST
AT STUDENT ENTRANCE POINTS TO HIGH SCHOOL

SCALE: NOT TO SCALE
 -TENNIS COURT GATE
 -CASITA WAY GATE

REVISIONS					
No.					
LOS ALTOS COMPLETE STREETS					CALIFORNIA
JARDIN DRIVE - STREET CROSS SECTION					SANTA CLARA COUNTY
RECOMMENDED PLAN					LOS ALTOS
ENGINEERING SERVICES DEPARTMENT					
DRAWN					
CHECKED					
APPROVED					
DATE					
SCALE					
Drawing Number:					
4 OF 5					PREENGINEERING