


**EXISTING CROSS SECTION - FACING EAST
JARDIN DRIVE**

SCALE: NOT TO SCALE

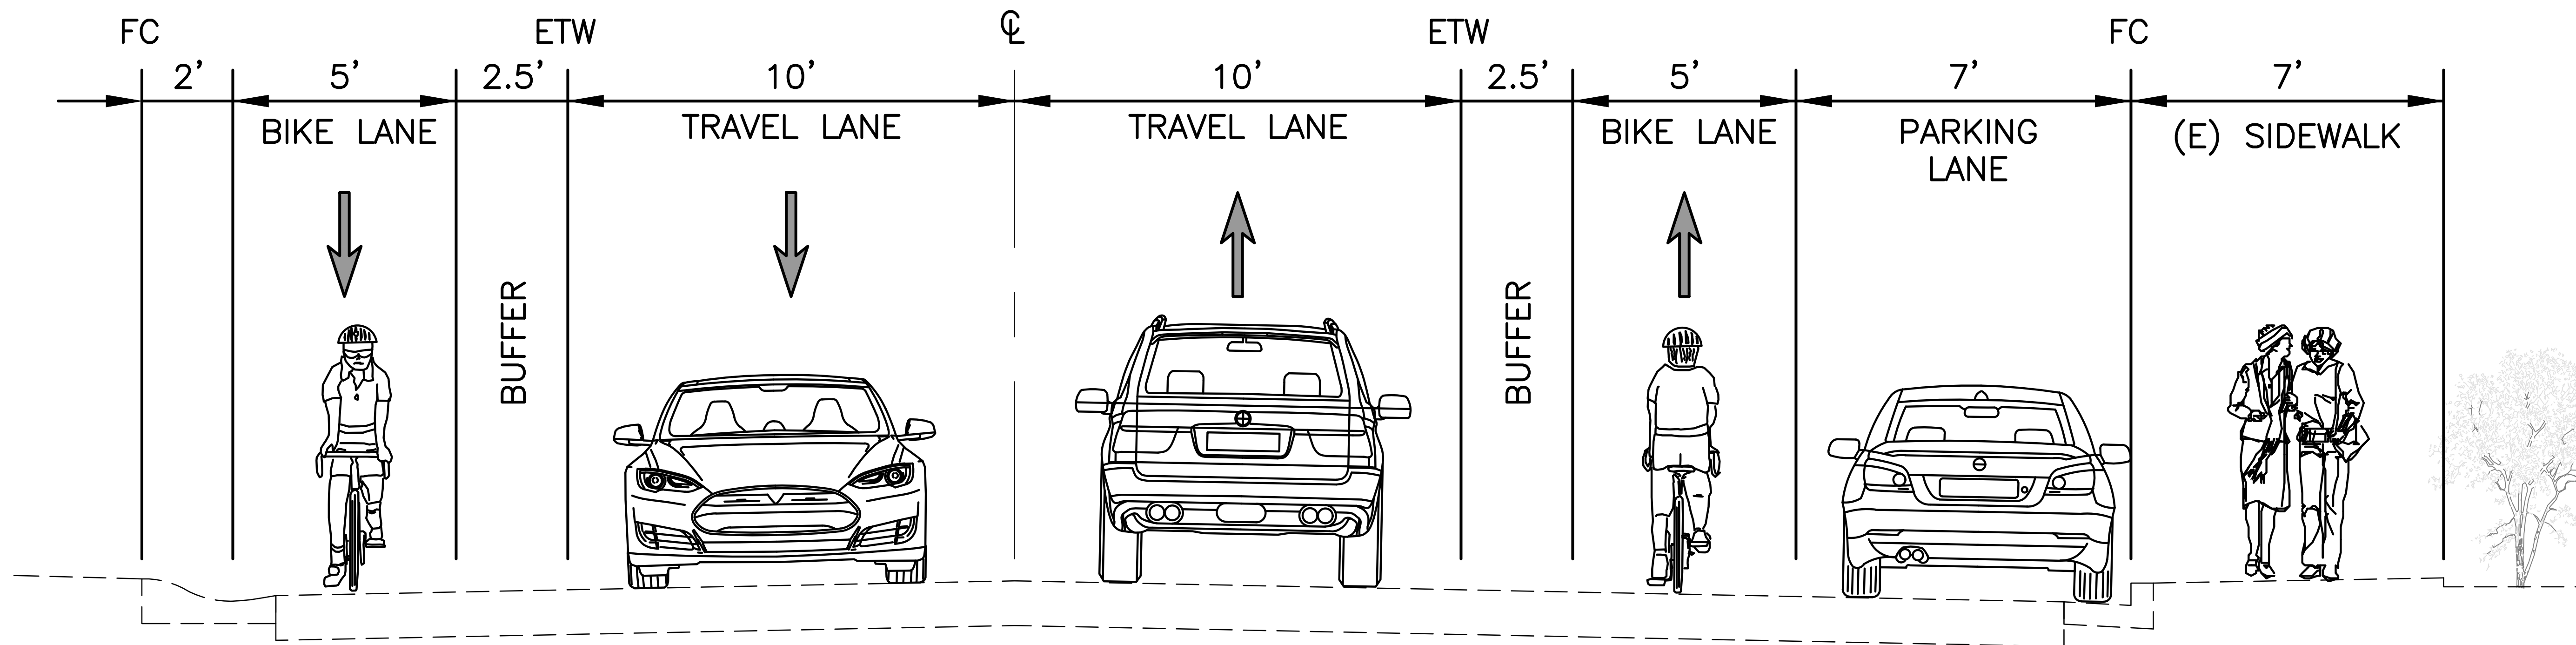

**CONCEPT 1
PROPOSED CROSS SECTION - FACING EAST
JARDIN DRIVE**

SCALE: NOT TO SCALE

REVISIONS				
No.				

--	--	--	--

LOS ALTOS COMPLETE STREETS
JARDIN DRIVE - STREET CROSS SECTIONS

SANTA CLARA COUNTY

LOS ALTOS

CALIFORNIA

ENGINEERING SERVICES DEPARTMENT	
DRAWN	
CHECKED	
APPROVED	
DATE	
SCALE	

Drawing Number:	
-----------------	--