


EXISTING CROSS SECTION - FACING EAST
JARDIN DRIVE

SCALE: NOT TO SCALE

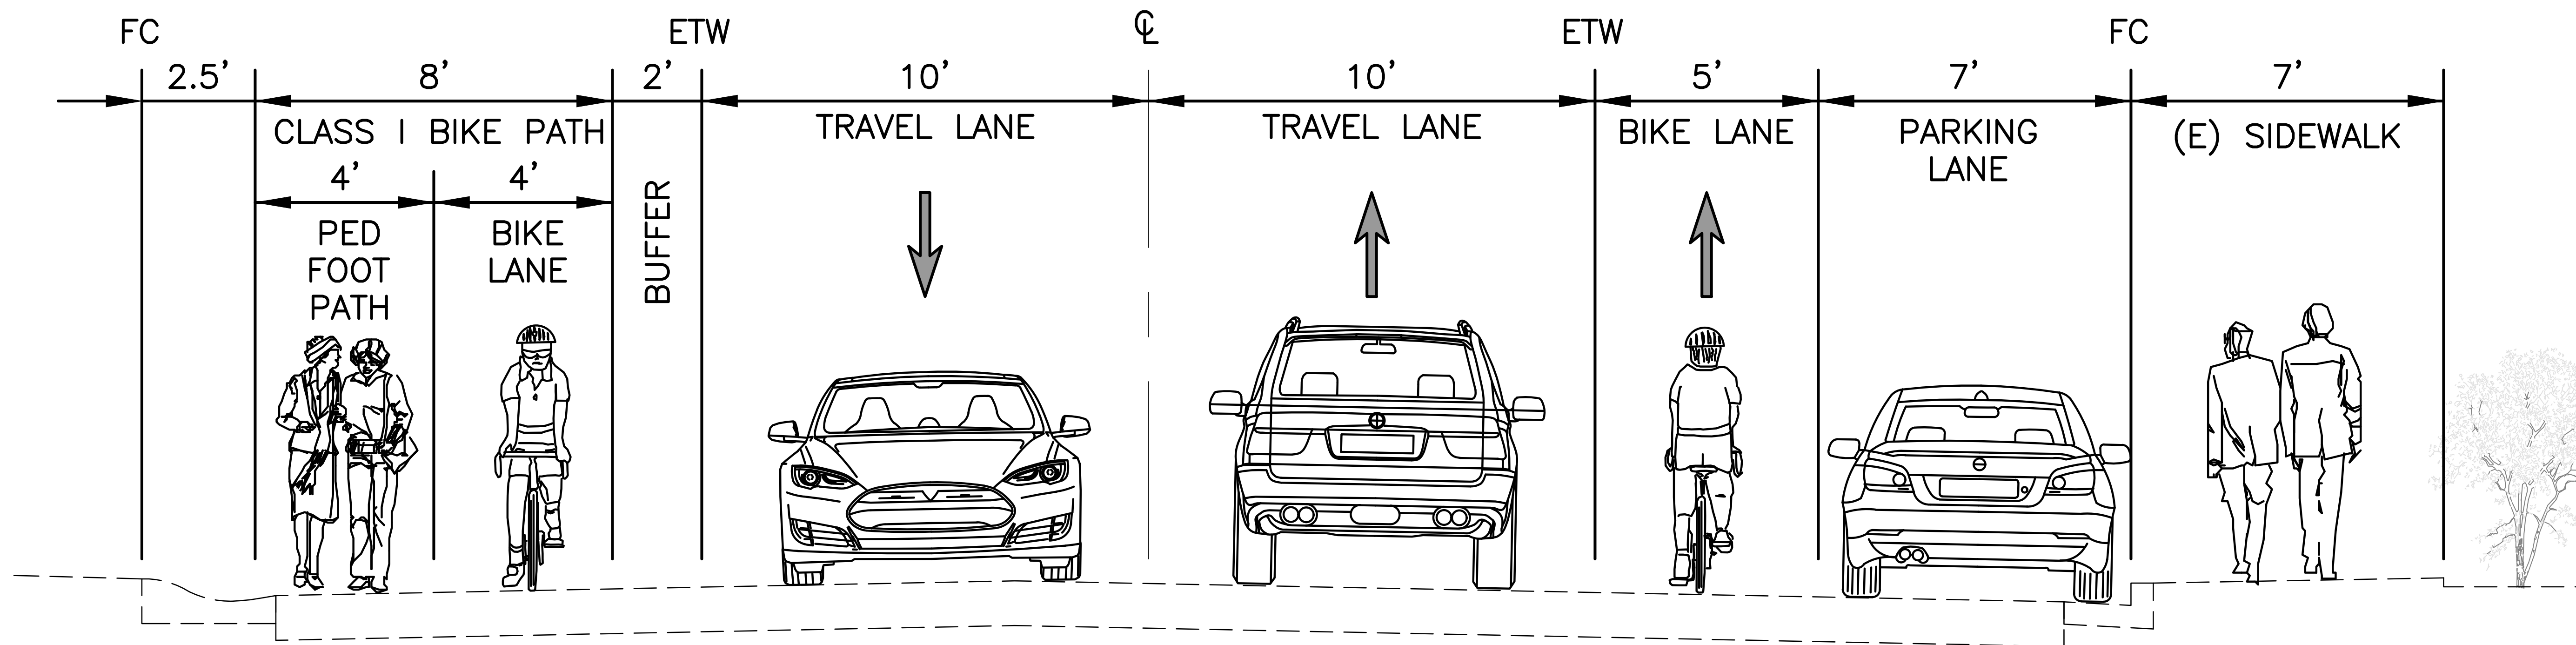

CONCEPT 2
PROPOSED CROSS SECTION - FACING EAST
JARDIN DRIVE

SCALE: NOT TO SCALE

REVISIONS					
No.					
LOS ALTOS COMPLETE STREETS JARDIN DRIVE - STREET CROSS SECTIONS					
			CALIFORNIA		
			SANTA CLARA COUNTY		
			LOS ALTOS		
ENGINEERING SERVICES DEPARTMENT	DRAWN	CHECKED	APPROVED	DATE	SCALE
Drawing Number:					
2 OF 3					