


**EXISTING CROSS SECTION - FACING EAST**  
**JARDIN DRIVE**

SCALE: NOT TO SCALE

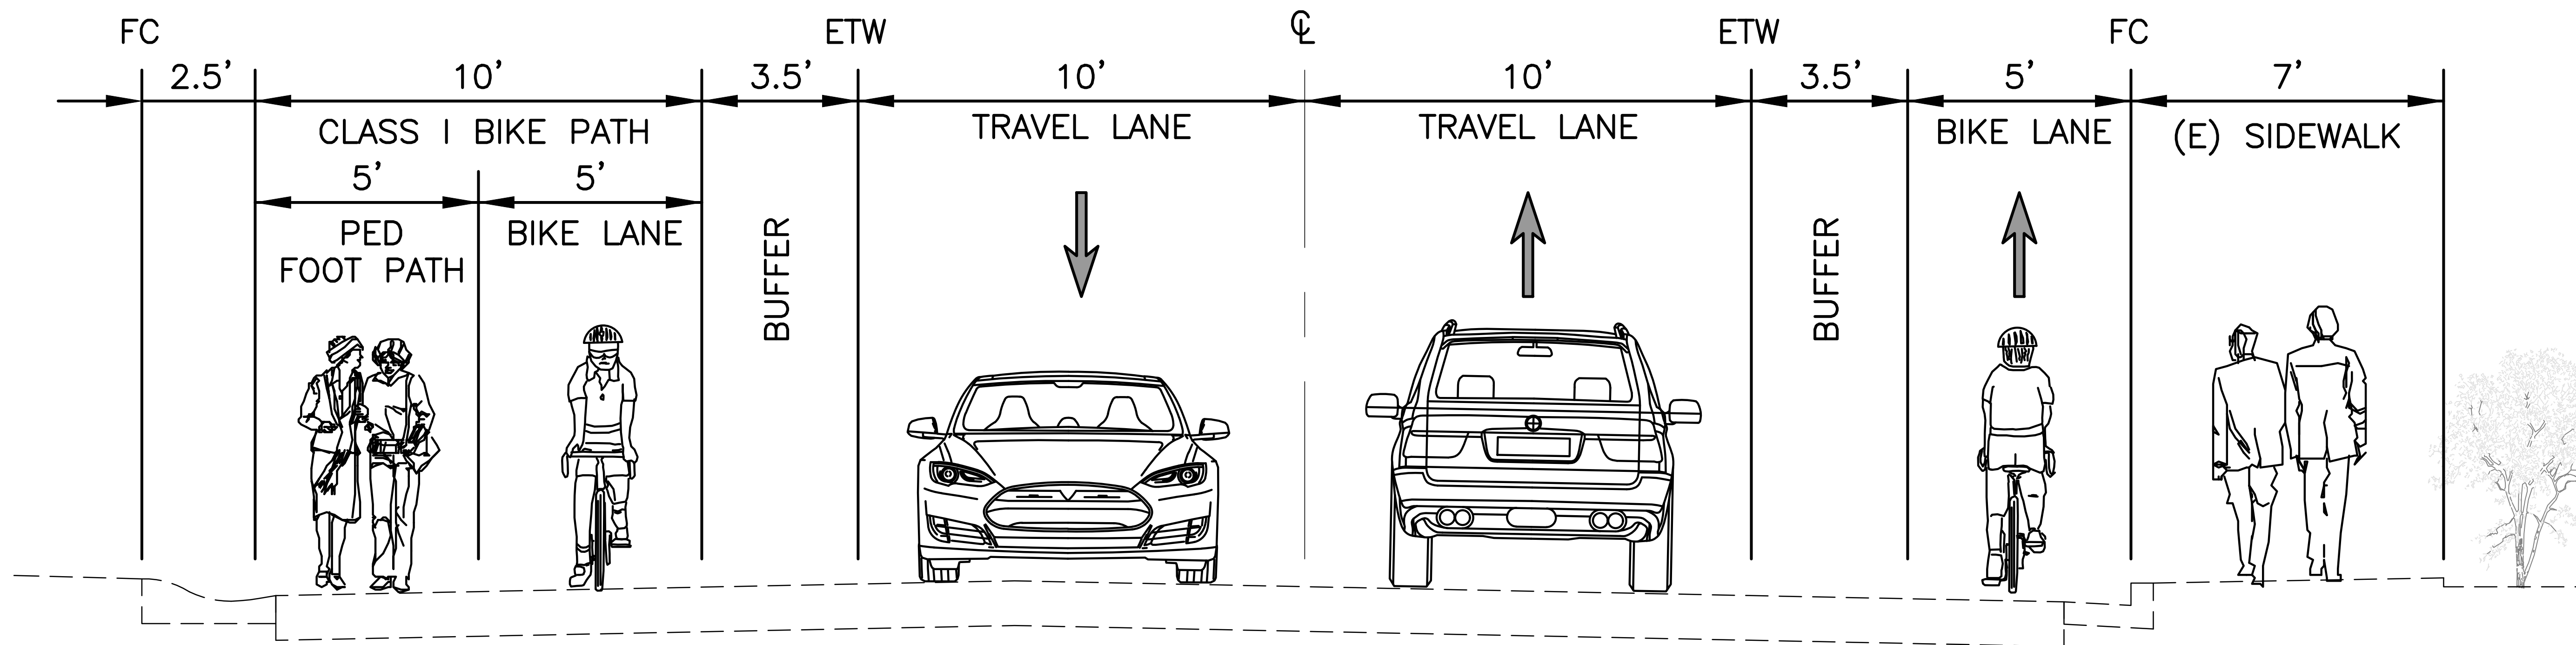

**CONCEPT 3**  
**PROPOSED CROSS SECTION - FACING EAST**  
**JARDIN DRIVE**

SCALE: NOT TO SCALE

**\*NO STREET PARKING WITH THIS OPTION\***

REVISIONS					
No.					
LOS ALTOS COMPLETE STREETS JARDIN DRIVE - STREET CROSS SECTIONS					CALIFORNIA
					SANTA CLARA COUNTY
					LOS ALTOS
ENGINEERING SERVICES DEPARTMENT	DRAWN	CHECKED	APPROVED	DATE	SCALE
Drawing Number:					
1 OF 3					