

Traffic Patterns
 P.O. Box 25
 Danville, CA 94526
 O: (408) 916-8141
 www.trafficpatterns.net
 info@trafficpatterns.net

10-14-19

Engineer's Stamp
 Record Drawings
 Project Engineer: _____ Date: _____
 Designer: _____ Date: _____
 Public Works Inspector: _____ Date: _____
 Public Improvements Initially Accepted by the City Council on: _____

Submittal Log		
NO.	DESCRIPTION	DATE
1	Draft Submittal No. 1	10-14-19


DRAWN BY: J. Rodriguez Date: 10-14-19
 CHECKED BY: City of Los Altos Date: 10-14-19
 DESIGNED BY: J. Rodriguez Date: 10-14-19

Revisions		
NO.	DESCRIPTION	DATE

City of Los Altos
 Covington Rd
 El Monte Ave to Miramonte Ave
 Concept Plan Line

RECOMMENDED FOR BIDDING BY: _____
 DATE: _____
 APPROVED FOR BIDDING BY: _____
 DATE: _____

PROJECT NO. _____
 DRAWING NO. _____
 E.P. NO. _____
 SCALE: None
 Sheet 1

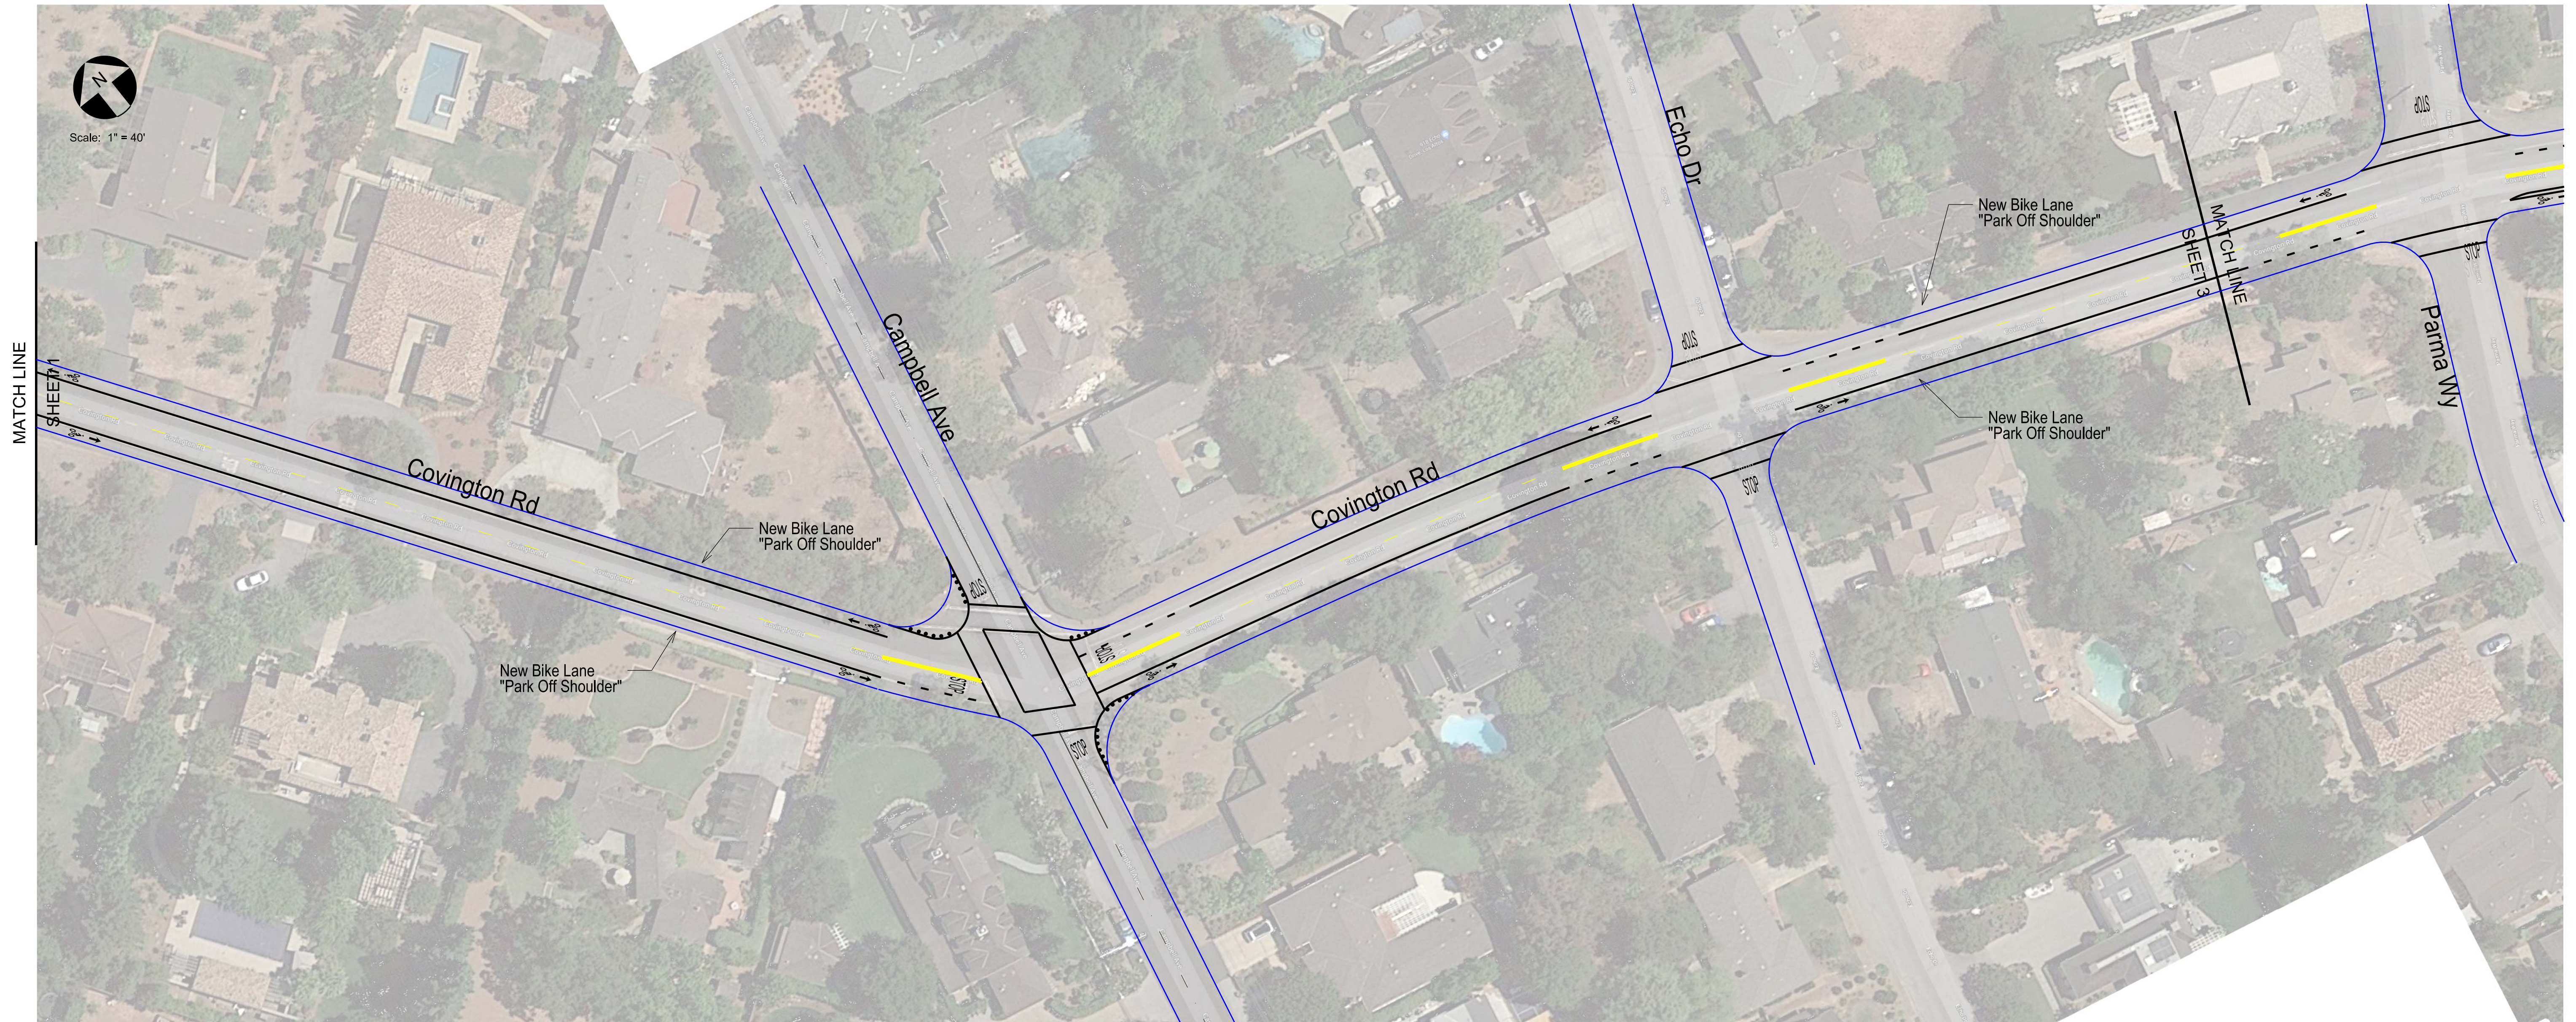

Traffic Patterns
 P.O. Box 25
 Danville, CA 94526
 O: (408) 916-8141
 www.trafficpatterns.net
 info@trafficpatterns.net

10-14-19

Engineer's Stamp

Record Drawings

Project Engineer: _____ Date: _____

Designer: _____ Date: _____

Public Works Inspector: _____ Date: _____

Public Improvements Initially Accepted by the City Council on: _____

Submittal Log		
NO.	DESCRIPTION	DATE
1	Draft Submittal No. 1	10-14-19

DRAWN BY: J. Rodriguez Date: 10-14-19

CHECKED BY: City of Los Altos Date: 10-14-19

DESIGNED BY: J. Rodriguez Date: 10-14-19




Revisions		
NO.	DESCRIPTION	DATE

City of Los Altos
 Covington Rd
 El Monte Ave to Miramonte Ave
 Concept Plan Line

RECOMMENDED FOR BIDDING BY: _____
 DATE: _____

APPROVED FOR BIDDING BY: _____
 DATE: _____

PROJECT NO. _____
 DRAWING NO. _____
 E.P. NO. _____
 SCALE: None
 Sheet 2

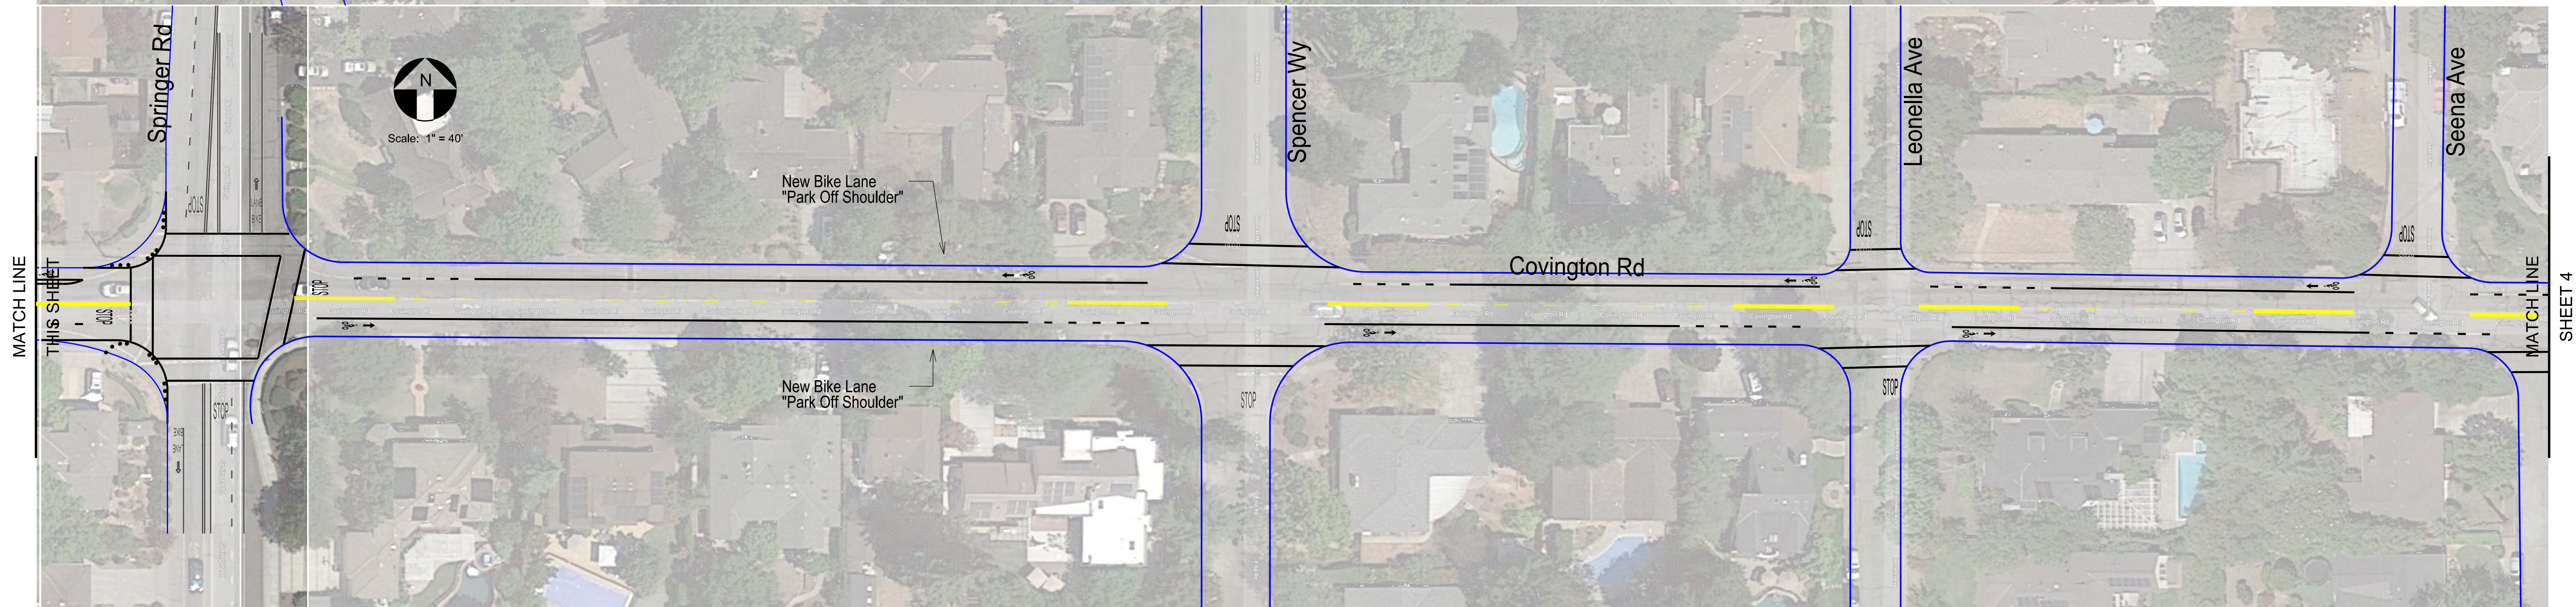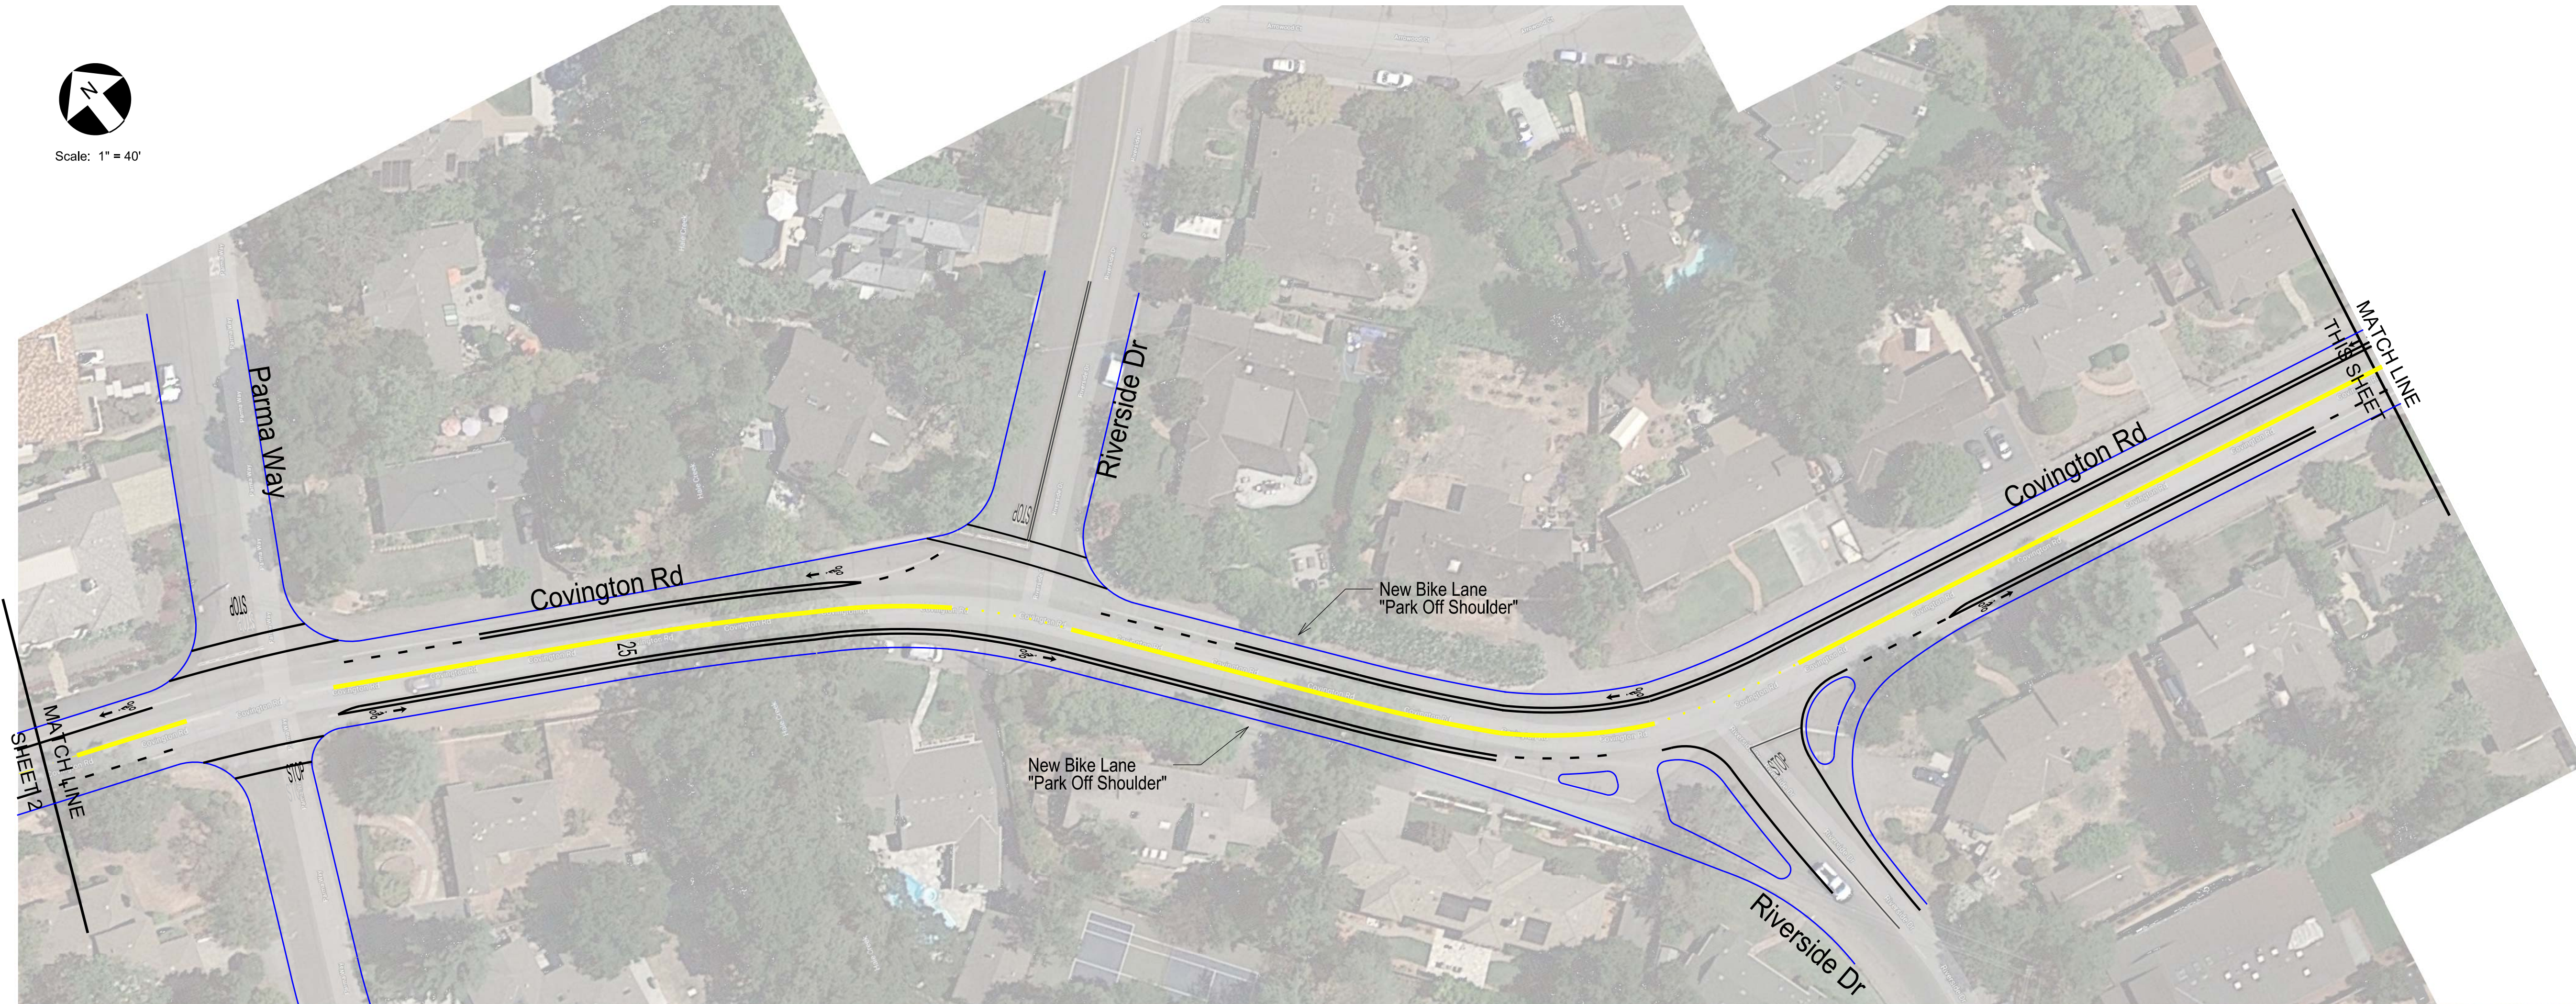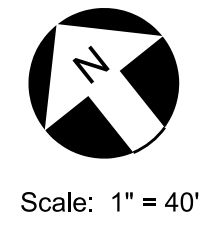

Traffic Patterns
 P.O. Box 25
 Danville, CA 94526
 O: (408) 916-8141
 www.trafficpatterns.net
 info@trafficpatterns.net

10-14-19

Engineer's Stamp
 Record Drawings
 Project Engineer: _____ Date: _____
 Designer: _____ Date: _____
 Public Works Inspector: _____ Date: _____
 Public Improvements Initially Accepted by the City Council on: _____

Submittal Log		
NO.	DESCRIPTION	DATE
1	Draft Submittal No. 1	10-14-19



DRAWN BY: J. Rodriguez Date: 10-14-19
 CHECKED BY: City of Los Altos Date: 10-14-19
 DESIGNED BY: J. Rodriguez Date: 10-14-19

Revisions		
NO.	DESCRIPTION	DATE

City of Los Altos
 Covington Rd
 El Monte Ave to Miramonte Ave
 Concept Plan Line

RECOMMENDED FOR BIDDING BY: _____
 DATE: _____
 APPROVED FOR BIDDING BY: _____
 DATE: _____

PROJECT NO. _____
 DRAWING NO. _____
 E.P. NO. _____
 SCALE: None
 Sheet 3

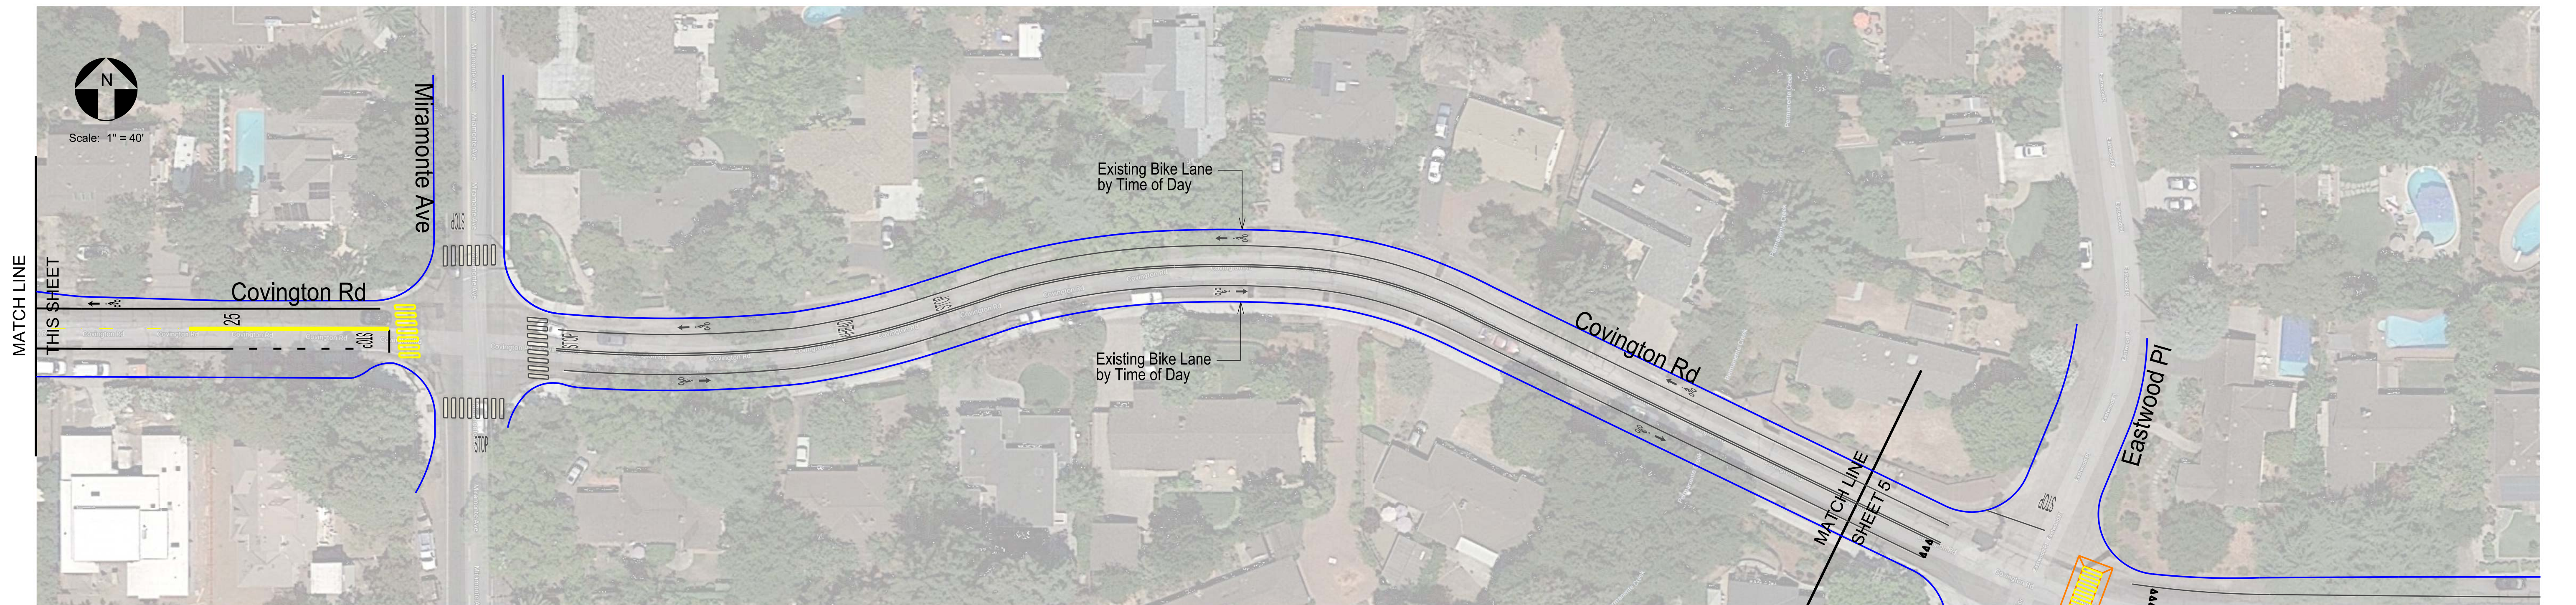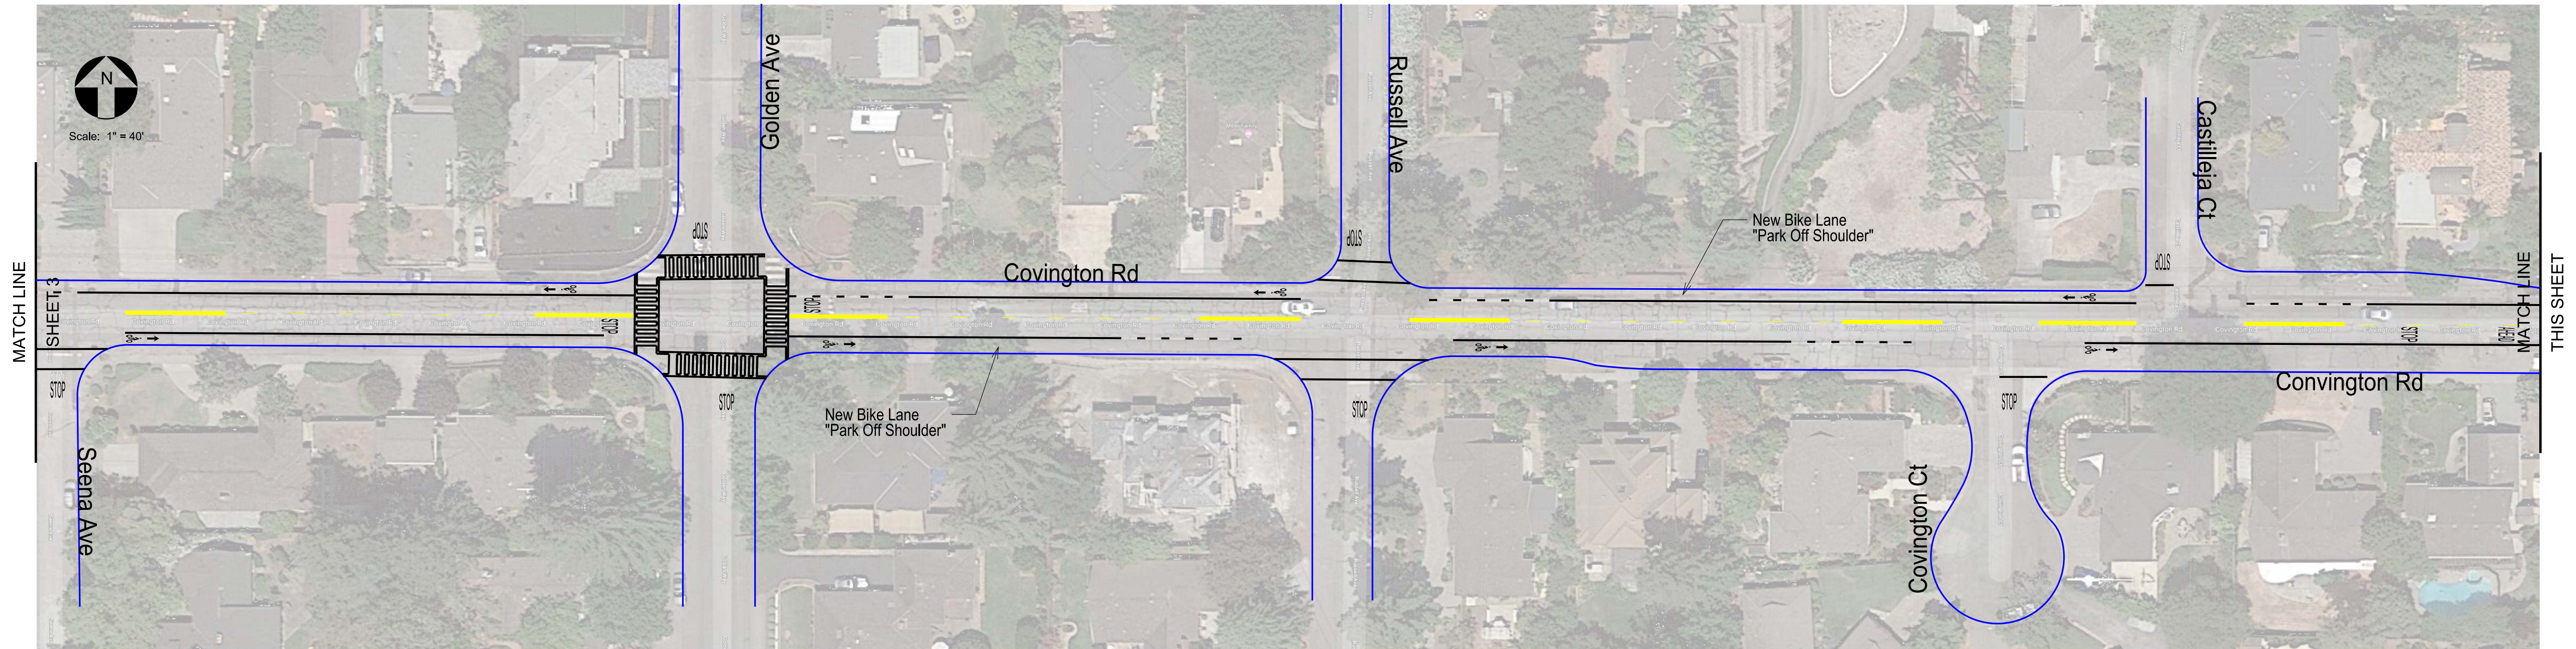

Traffic Patterns
 P.O. Box 25
 Danville, CA 94526
 O: (408) 916-8141
 www.trafficpatterns.net
 info@trafficpatterns.net

10-14-19

Engineer's Stamp
 Record Drawings
 Project Engineer: _____ Date: _____
 Designer: _____ Date: _____
 Public Works Inspector: _____ Date: _____
 Public Improvements Initially Accepted by the City Council on: _____

Submittal Log		
NO.	DESCRIPTION	DATE
1	Draft Submittal No. 1	10-14-19


DRAWN BY: J. Rodriguez Date: 10-14-19
 CHECKED BY: City of Los Altos Date: 10-14-19
 DESIGNED BY: J. Rodriguez Date: 10-14-19

Revisions		
NO.	DESCRIPTION	DATE

City of Los Altos
 Covington Rd
 El Monte Ave to Miramonte Ave
 Concept Plan Line

RECOMMENDED FOR BIDDING BY: _____
 DATE: _____
 APPROVED FOR BIDDING BY: _____
 DATE: _____

PROJECT NO. _____
 DRAWING NO. _____
 E.P. NO. _____
 SCALE: None
 Sheet 4

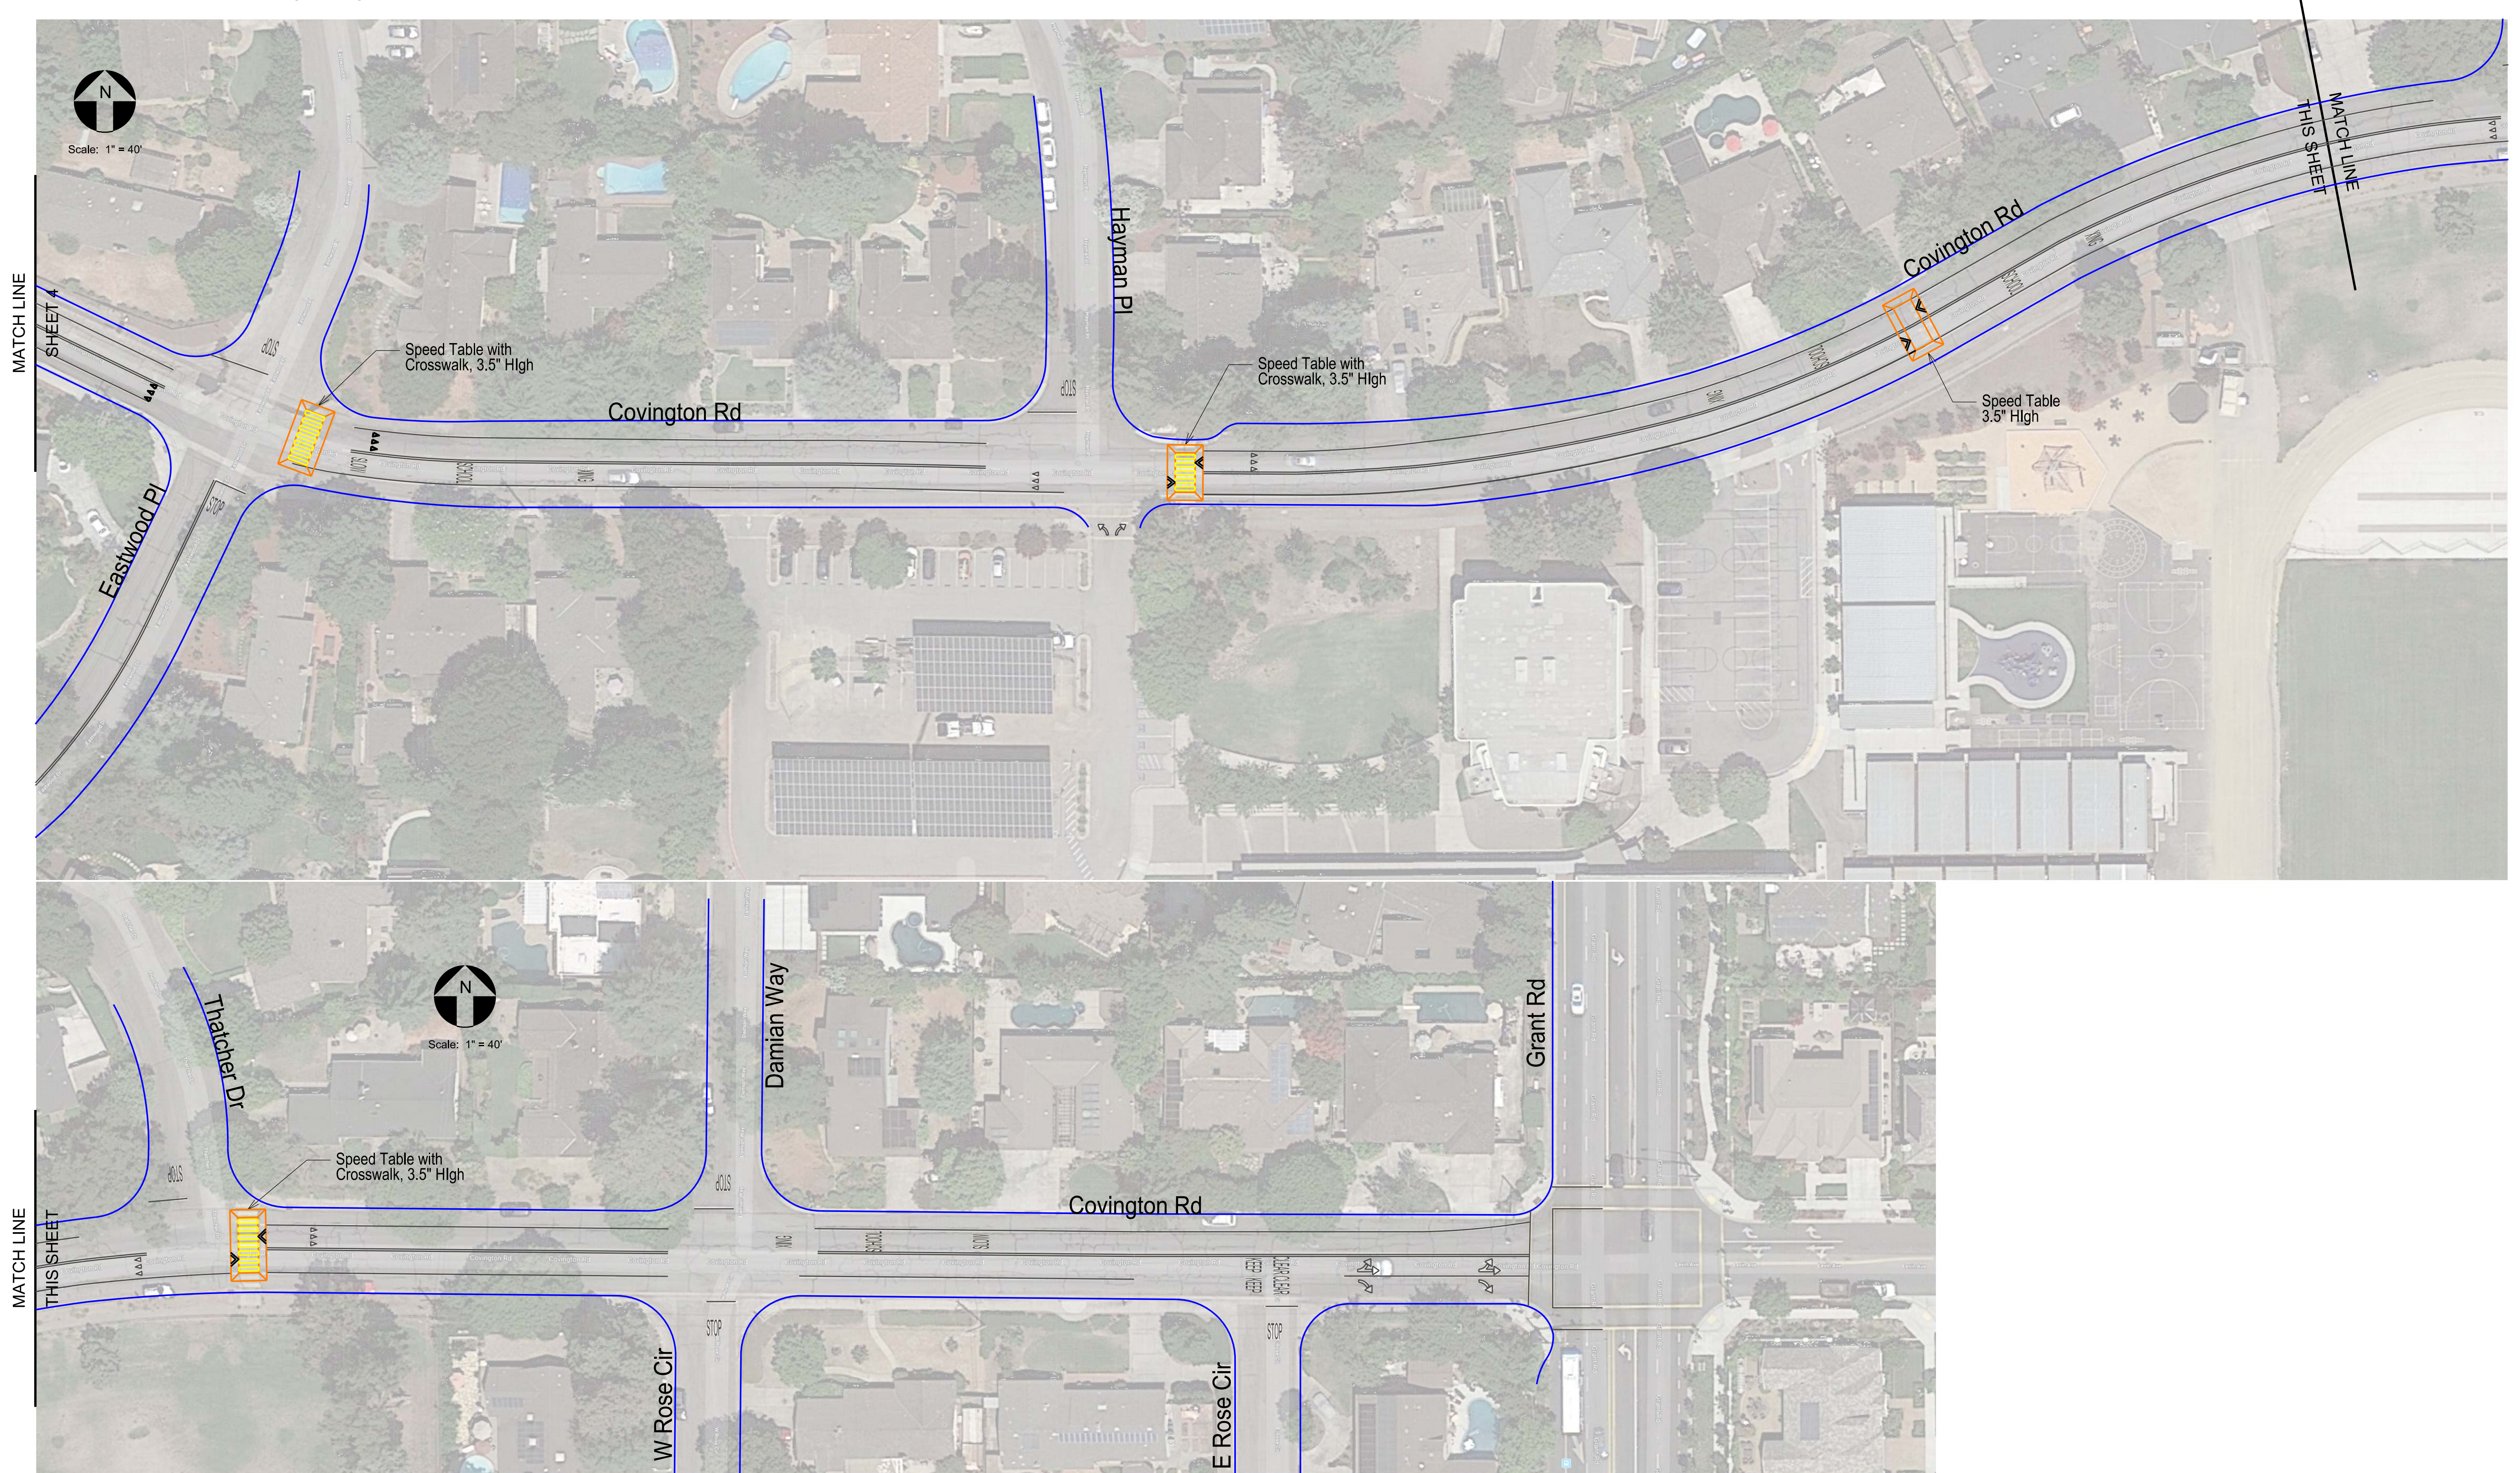

Traffic Patterns
 P.O. Box 25
 Danville, CA 94526
 O: (408) 916-8141
 www.trafficpatterns.net
 info@trafficpatterns.net

Engineer's Stamp
 10-14-19

Record Drawings
 Project Engineer: _____ Date: _____
 Designer: _____ Date: _____
 Public Works Inspector: _____ Date: _____
 Public Improvements Initially Accepted by the City Council on: _____

Submittal Log		
NO.	DESCRIPTION	DATE
1	Draft Submittal No. 1	10-14-19

DRAWN BY: J. Rodriguez Date: 10-14-19
 CHECKED BY: City of Los Altos Date: 10-14-19
 DESIGNED BY: J. Rodriguez Date: 10-14-19

Revisions		
NO.	DESCRIPTION	DATE

City of Los Altos
 Covington Rd
 El Monte Ave to Miramonte Ave
 Concept Plan Line

RECOMMENDED FOR BIDDING BY: _____
 DATE: _____
 APPROVED FOR BIDDING BY: _____
 DATE: _____

PROJECT NO. _____
 DRAWING NO. _____
 E.P. NO. _____
 SCALE: None
 Sheet 5