


Almond Avenue  
(San Antonio Rd to El Monte Ave)

Existing Striping

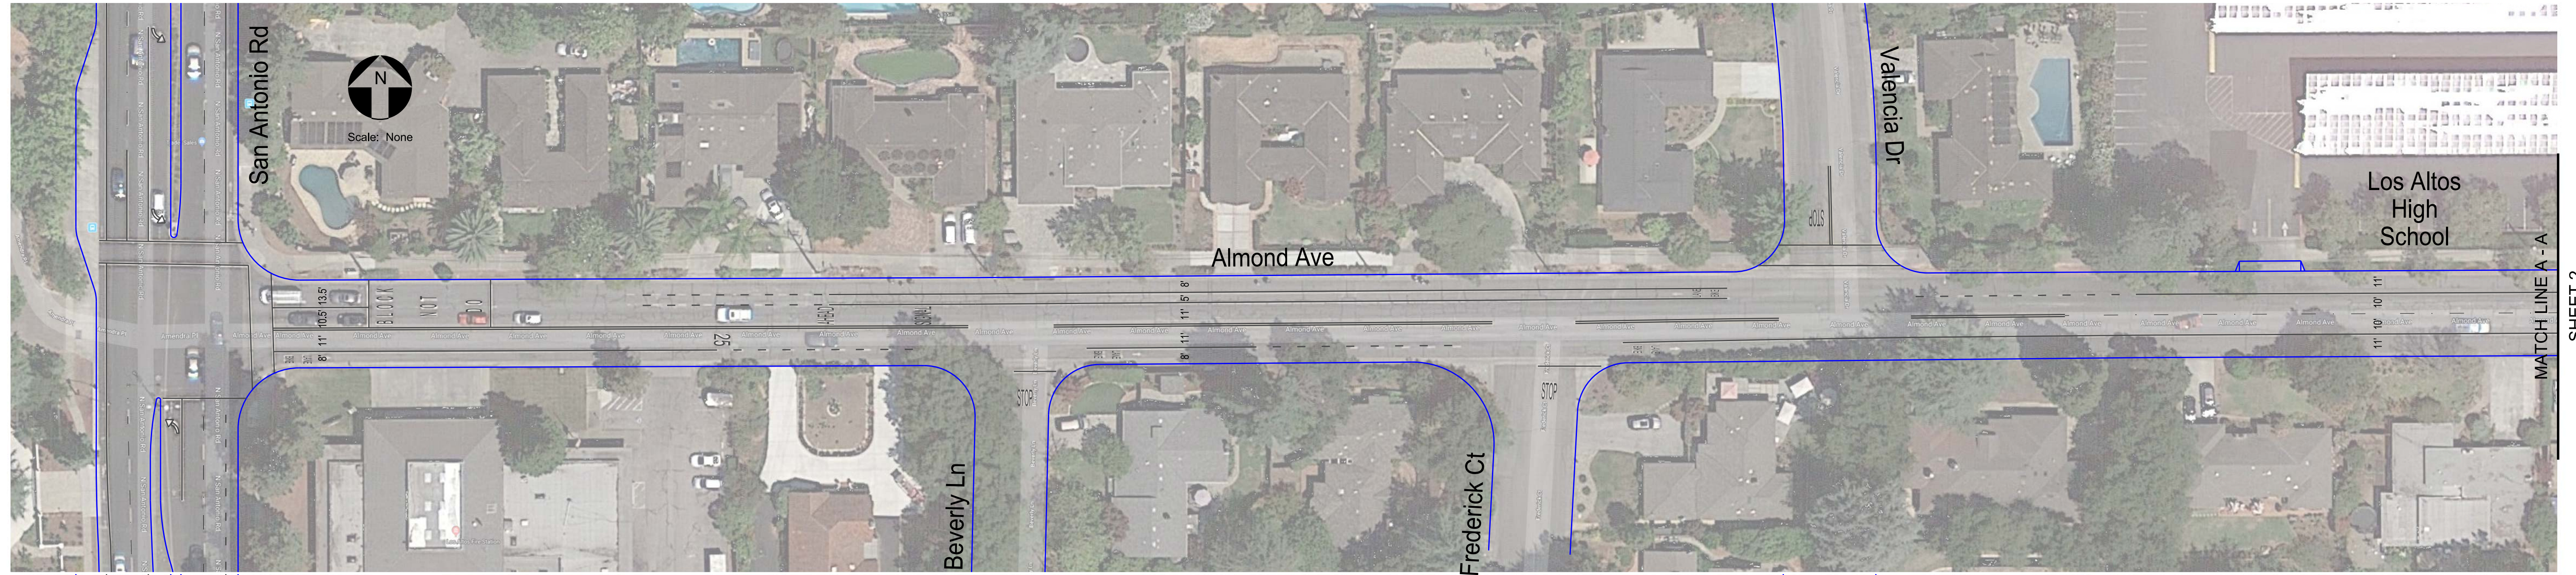


MATCH LINE A - A

SHEET 2

Almond Avenue  
(San Antonio Rd to El Monte Ave)


Option A (Standard Green Bike Lanes)

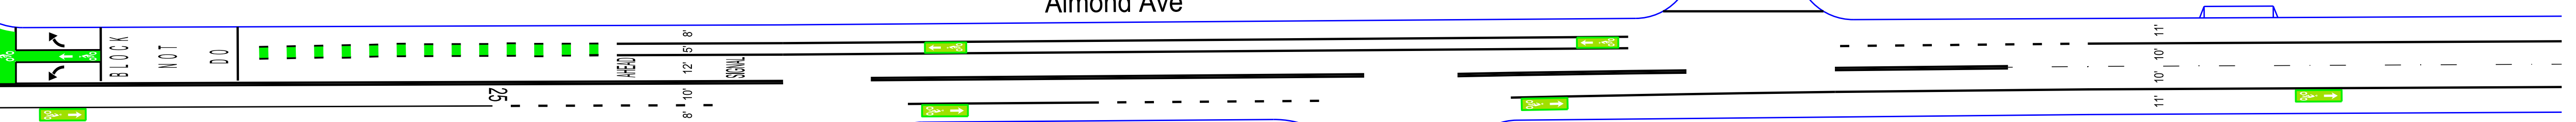

Traffic Signal Modification to Provide Early Bike Release with Dynamic "No Right Turn" Signs

Almond Avenue  
(San Antonio Rd to El Monte Ave)

Option B (Green Cycle Track on School Side of Almond)

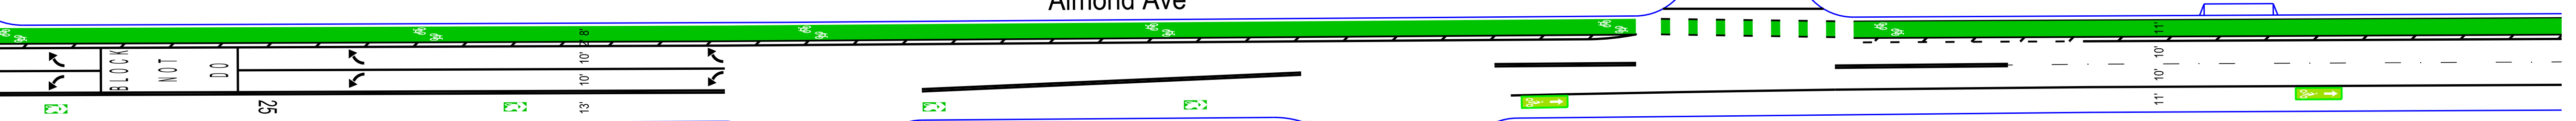

Traffic Signal Modification to Provide Early Bike Release with Dynamic "No Right Turn" Signs

**Traffic Patterns**  
P.O. Box 25  
Danville, CA 94526  
O: (408) 916-8141  
www.trafficpatterns.net  
info@trafficpatterns.net

Engineer's Stamp  
**JAMES O. RODRIGUEZ**  
REGISTERED PROFESSIONAL ENGINEER  
TR2284  
Exp: 6-30-20  
TRAFFIC  
STATE OF CALIFORNIA

Record Drawings

Project Engineer:	Date:
Designer:	Date:
Public Works Inspector:	Date:

Public Improvements Initially Accepted by the City Council on: \_\_\_\_\_

Submittal Log

NO.	DESCRIPTION	DATE
1	Draft Submittal No. 1	10-26-19
2	Cycle Track Addition at Los Altos High School	11-4-19

Drawn by: J. Rodriguez Date: 10-26-19  
Checked by: City of Los Altos Date: 10-26-19  
Designed by: J. Rodriguez Date: 10-26-19

Revisions

NO.	DESCRIPTION	DATE

City of Los Altos  
Almond Avenue  
Signage & Striping  
(San Antonio Rd to El Monte Ave)  
Existing Conditions vs. Concept Plan

RECOMMENDED FOR BIDDING BY: \_\_\_\_\_  
DATE: \_\_\_\_\_


APPROVED FOR BIDDING BY: \_\_\_\_\_  
DATE: \_\_\_\_\_

PROJECT NO. \_\_\_\_\_  
DRAWING NO. \_\_\_\_\_  
E.P. NO. \_\_\_\_\_  
SCALE: None  
Sheet 1 of 4




Almond Avenue  
(San Antonio Rd to El Monte Ave)

Existing Striping

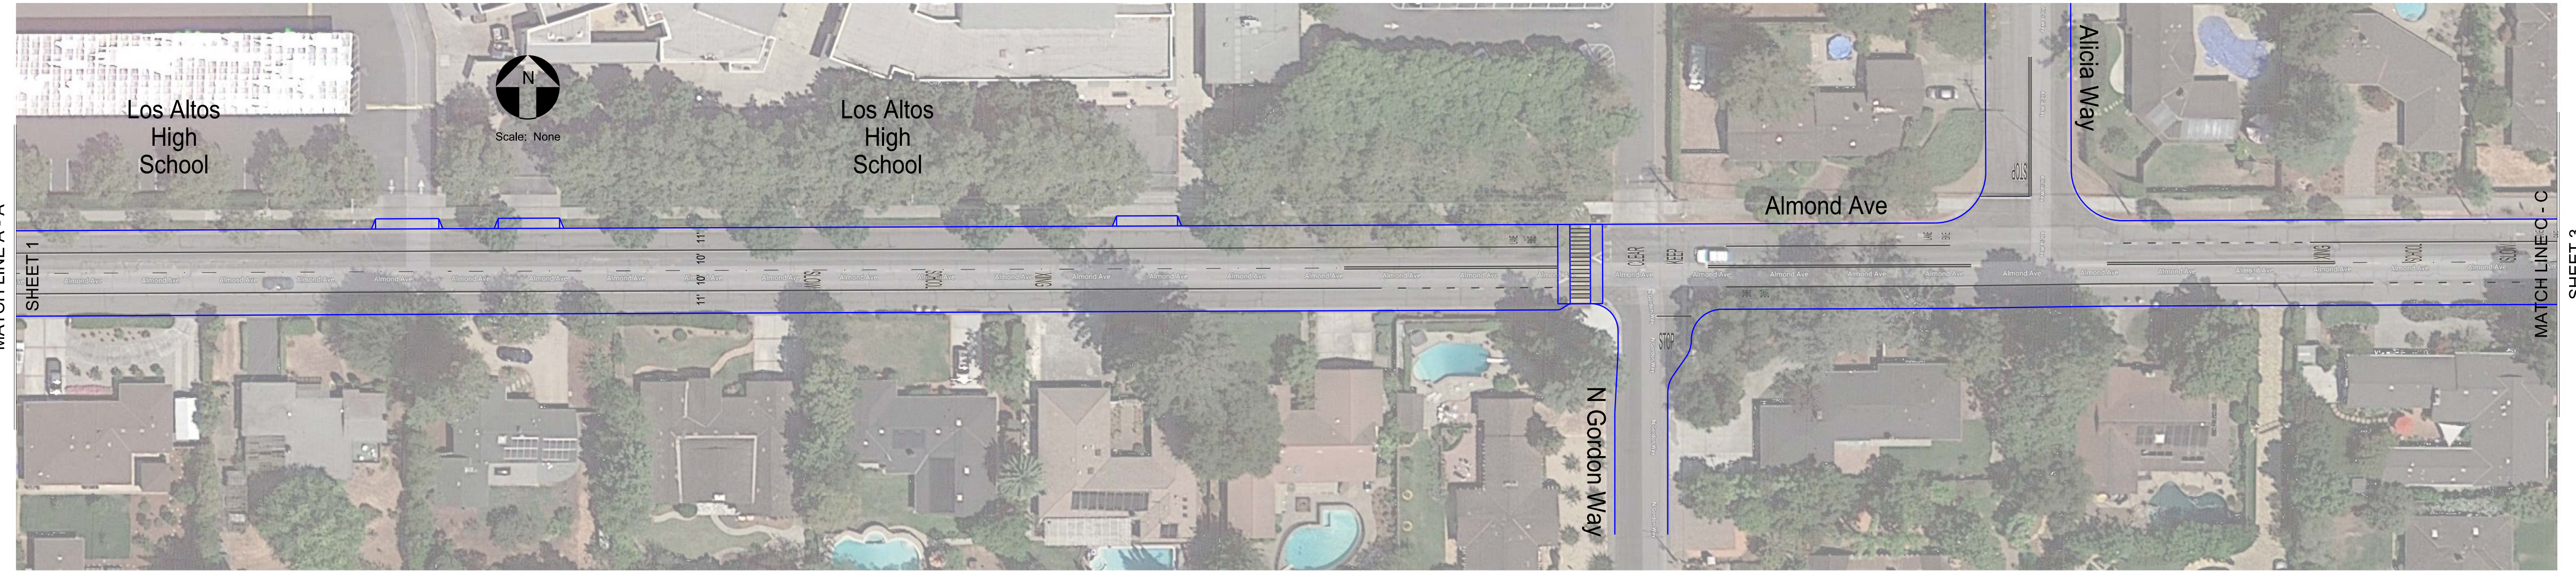




Almond Avenue  
(San Antonio Rd to El Monte Ave)

Concept Striping A (Standard Green Bike Lanes)

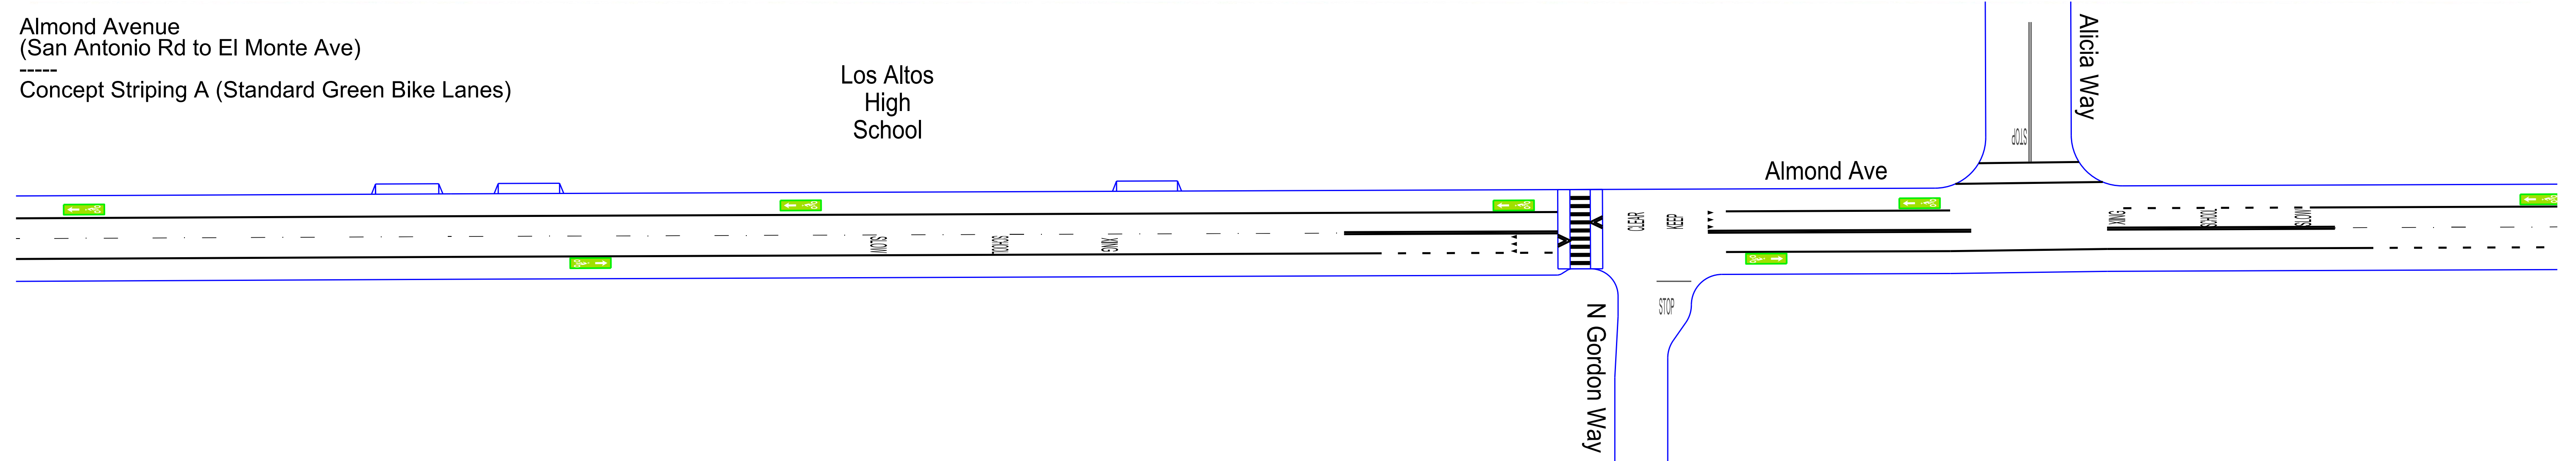

Almond Avenue  
(San Antonio Rd to El Monte Ave)

Concept Striping B (Green Cycle Track on School Side of Almond)

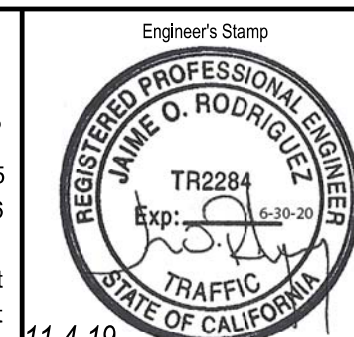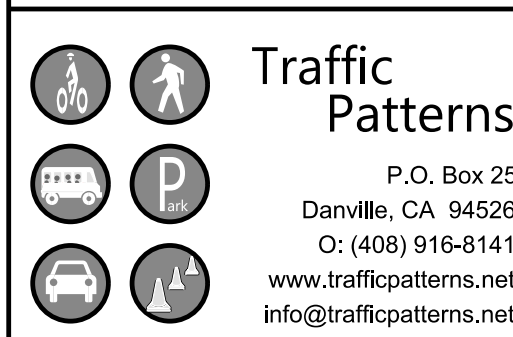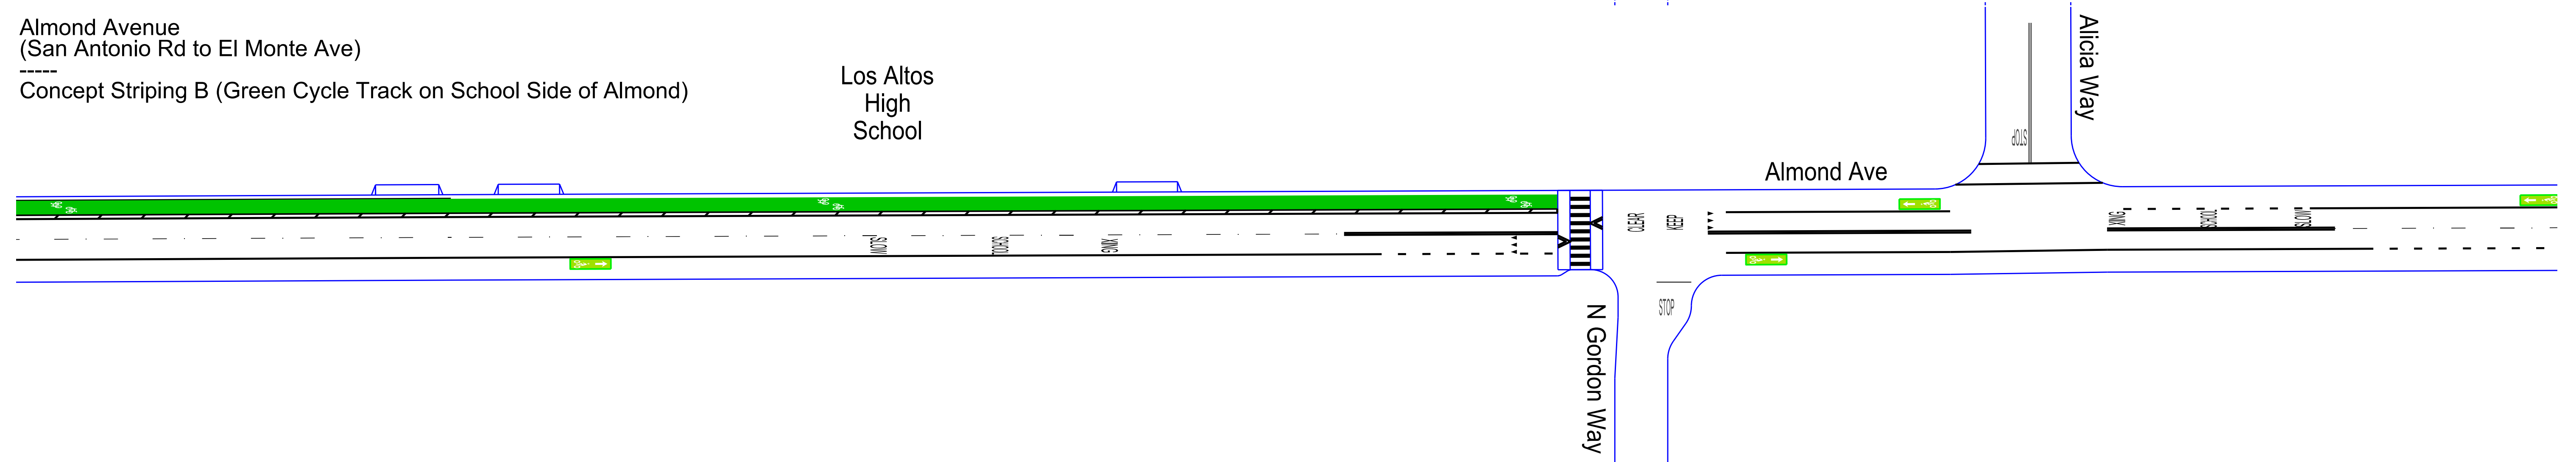

Record Drawings	
Project Engineer:	Date: _____
Designer:	Date: _____
Public Works Inspector:	Date: _____
Public Improvements Initially Accepted by the City Council on: _____	

Submittal Log		
NO.	DESCRIPTION	DATE
1	Draft Submittal No. 1	10-26-19
2	Cycle Track Addition at Los Altos High School	11-4-19

DRAWN BY:	J. Rodriguez	Date:	10-26-19
CHECKED BY:	City of Los Altos	Date:	10-26-19
DESIGNED BY:	J. Rodriguez	Date:	10-26-19

Revisions		
NO.	DESCRIPTION	DATE


City of Los Altos  
Almond Avenue  
Signage & Striping  
(San Antonio Rd to El Monte Ave)  
Existing Conditions vs. Concept Plan

RECOMMENDED FOR BIDDING BY: _____	PROJECT NO. _____
DATE: _____	DRAWING NO. _____
APPROVED FOR BIDDING BY: _____	E.P. NO. _____
DATE: _____	SCALE: None




Almond Avenue  
(San Antonio Rd to El Monte Ave)

Existing Striping

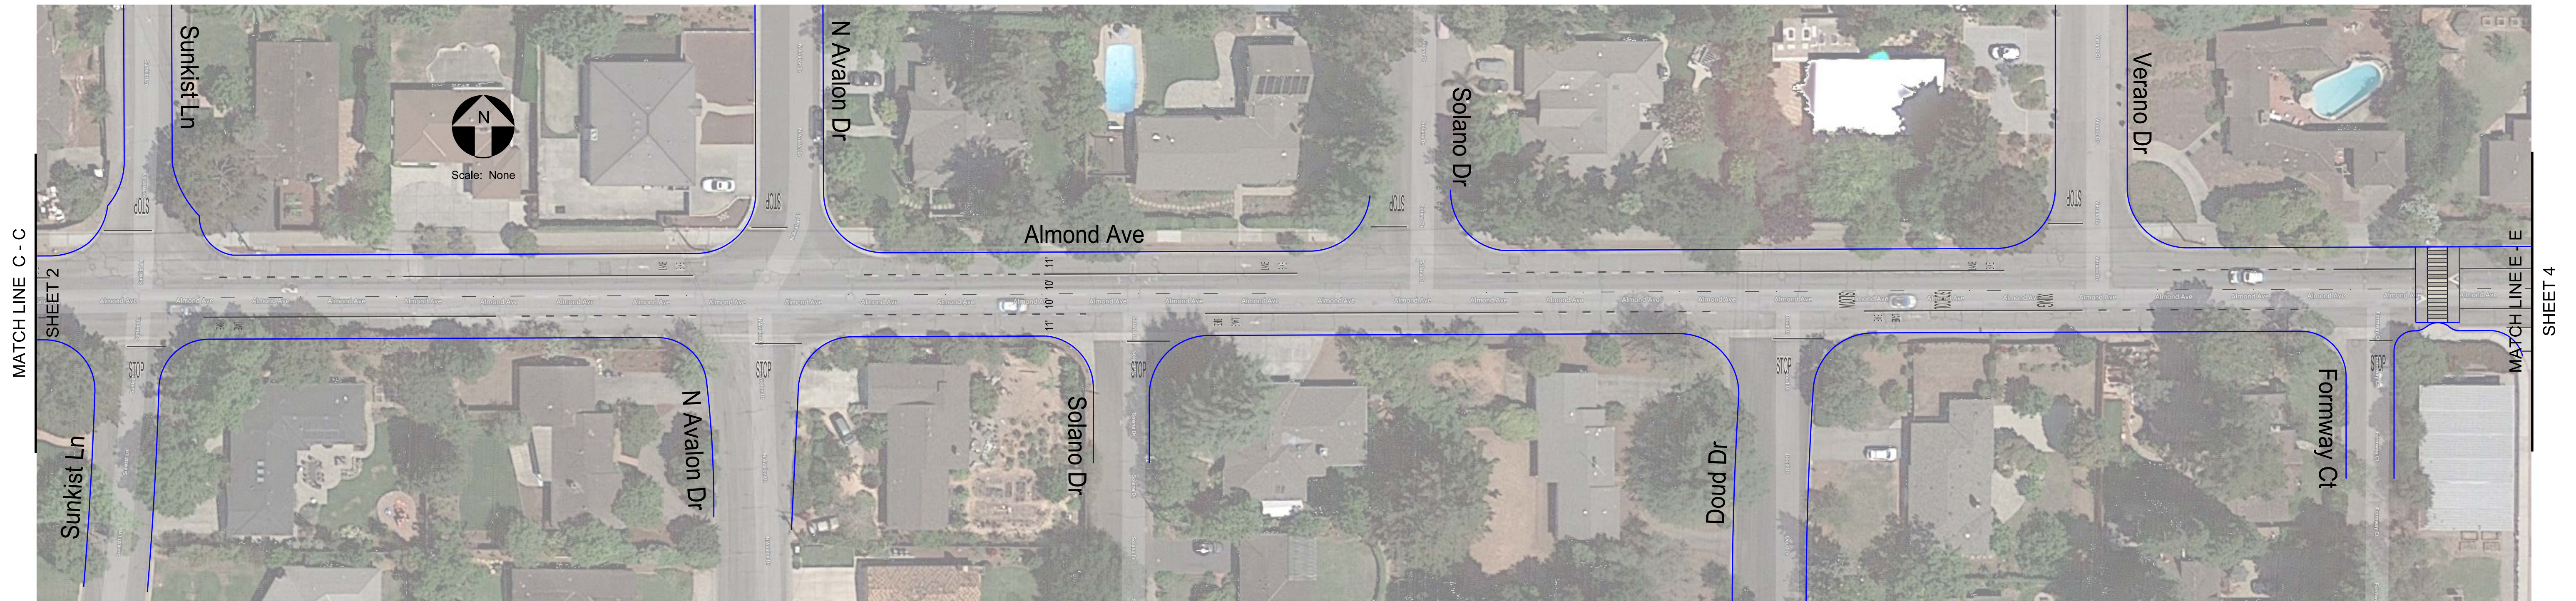

Almond Avenue  
(San Antonio Rd to El Monte Ave)

Concept Striping

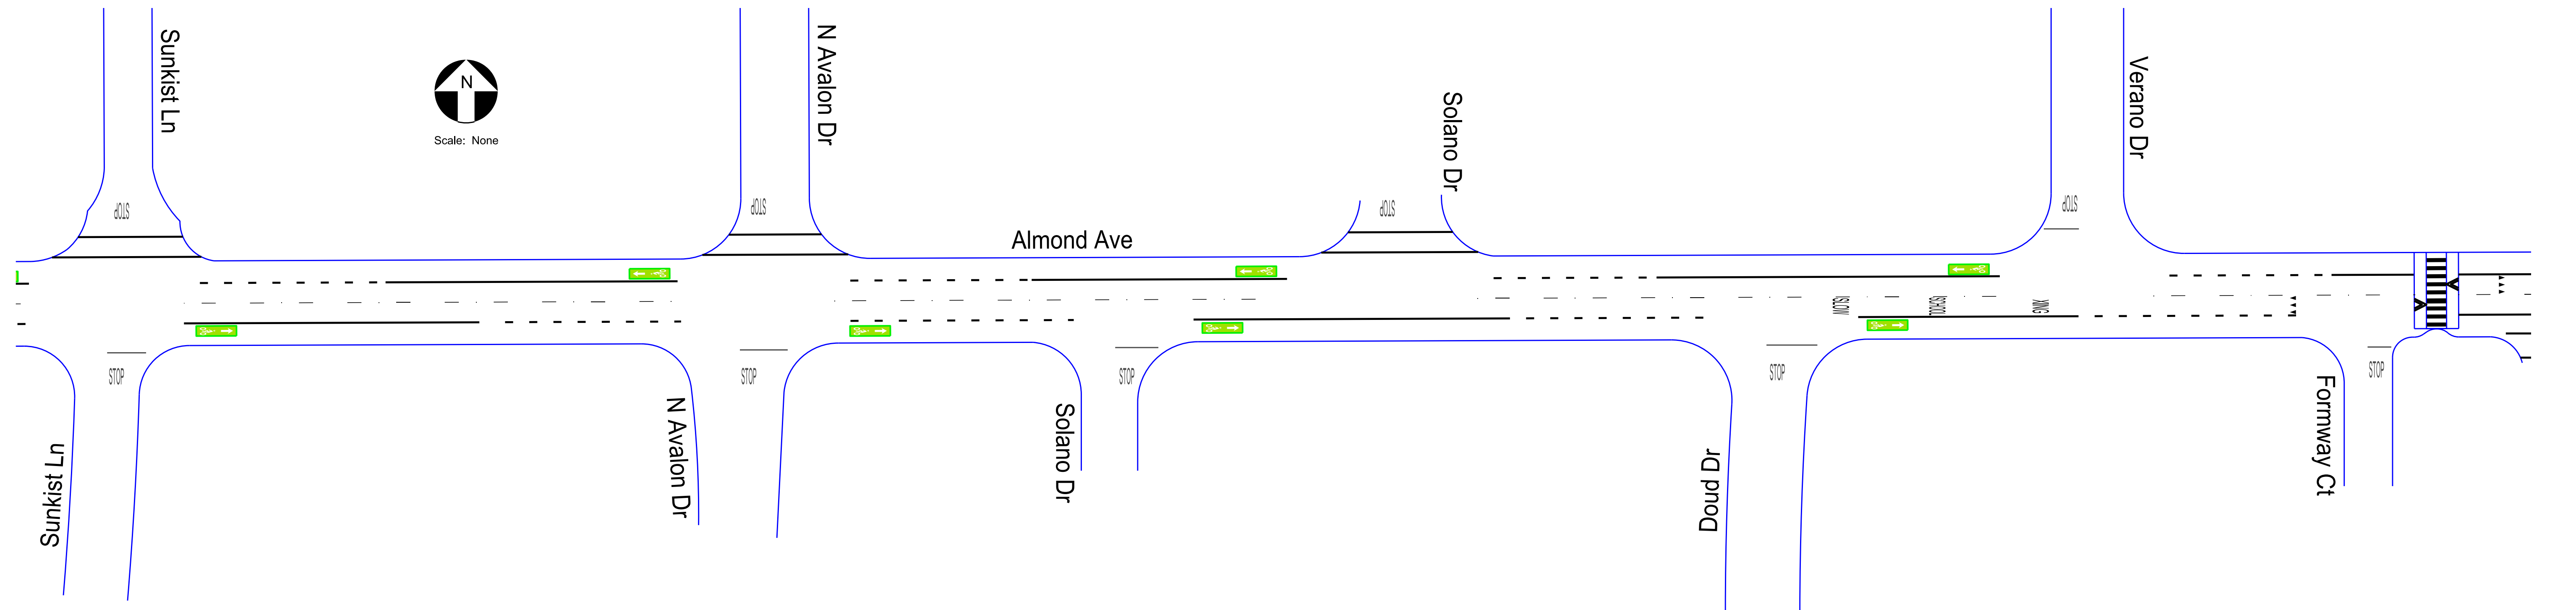

**Traffic Patterns**  
P.O. Box 25  
Danville, CA 94526  
O: (408) 916-8141  
www.trafficpatterns.net  
info@trafficpatterns.net

Engineer's Stamp  
**JAMIE O. RODRIGUEZ**  
REGISTERED PROFESSIONAL ENGINEER  
TR2284  
Exp: 6-30-20  
TRAFFIC  
STATE OF CALIFORNIA

Record Drawings	
Project Engineer:	Date:
Designer:	Date:
Public Works Inspector:	Date:
Public Improvements Initially Accepted by the City Council on:	

Submittal Log		
NO.	DESCRIPTION	DATE
1	Draft Submittal No. 1	10-26-19
2	Cycle Track Addition at Los Altos High School	11-4-19

DRAWN BY:	J. Rodriguez	Date:	10-26-19
CHECKED BY:	City of Los Altos	Date:	10-26-19
DESIGNED BY:	J. Rodriguez	Date:	10-26-19

Revisions		
NO.	DESCRIPTION	DATE

City of Los Altos  
Almond Avenue  
Signage & Striping  
(San Antonio Rd to El Monte Ave)  
Existing Conditions vs. Concept Plan


RECOMMENDED FOR BIDDING BY:	_____
DATE:	_____
APPROVED FOR BIDDING BY:	_____
DATE:	_____

PROJECT NO.	_____
DRAWING NO.	_____
E.P. NO.	_____
SCALE	None
Sheet	3 of 4




Almond Avenue  
(San Antonio Rd to El Monte Ave)

Existing Striping

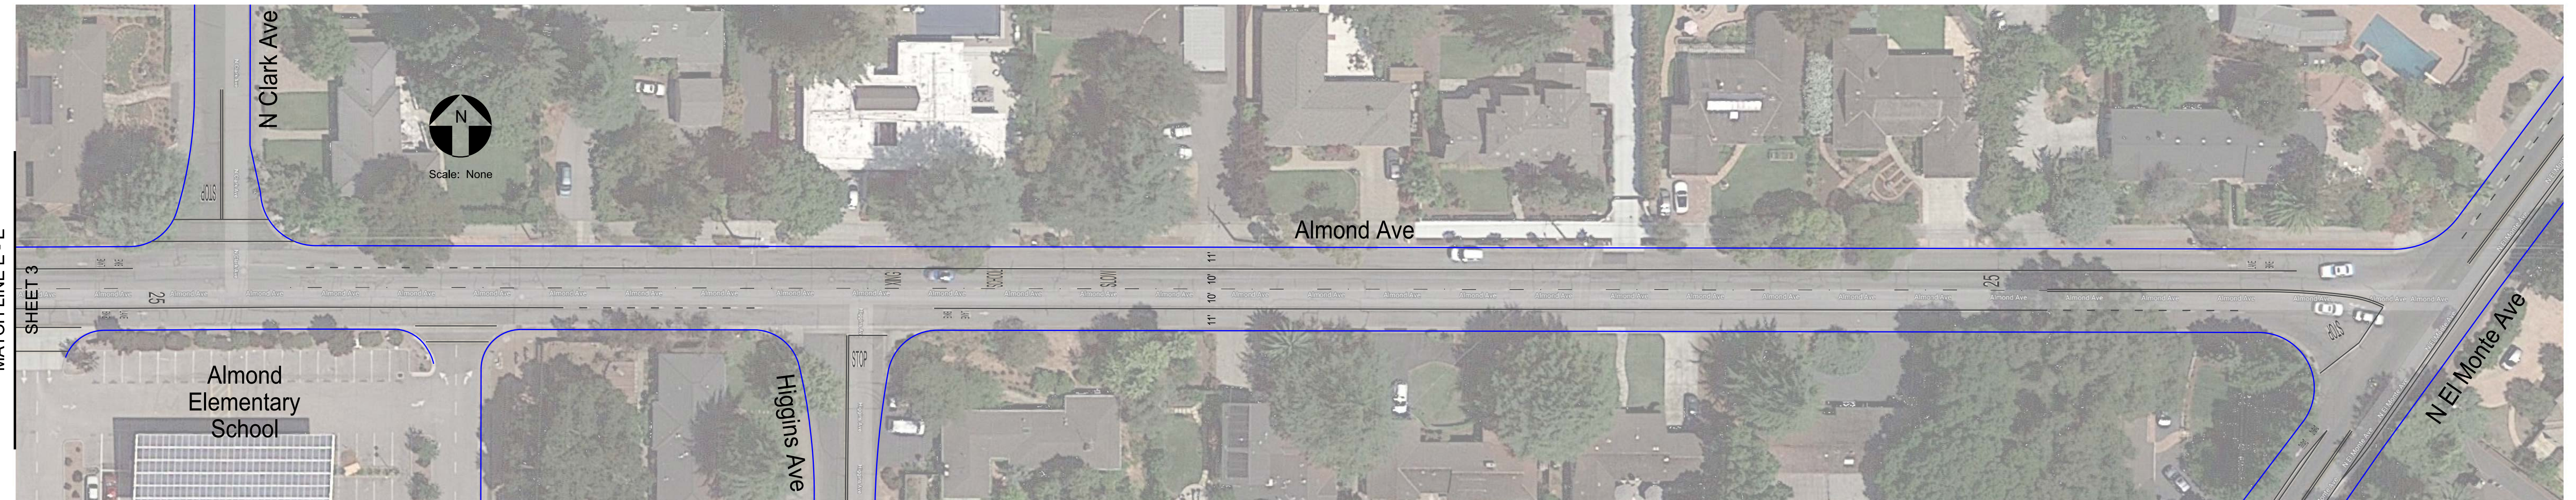

Almond Avenue  
(San Antonio Rd to El Monte Ave)

Concept Striping

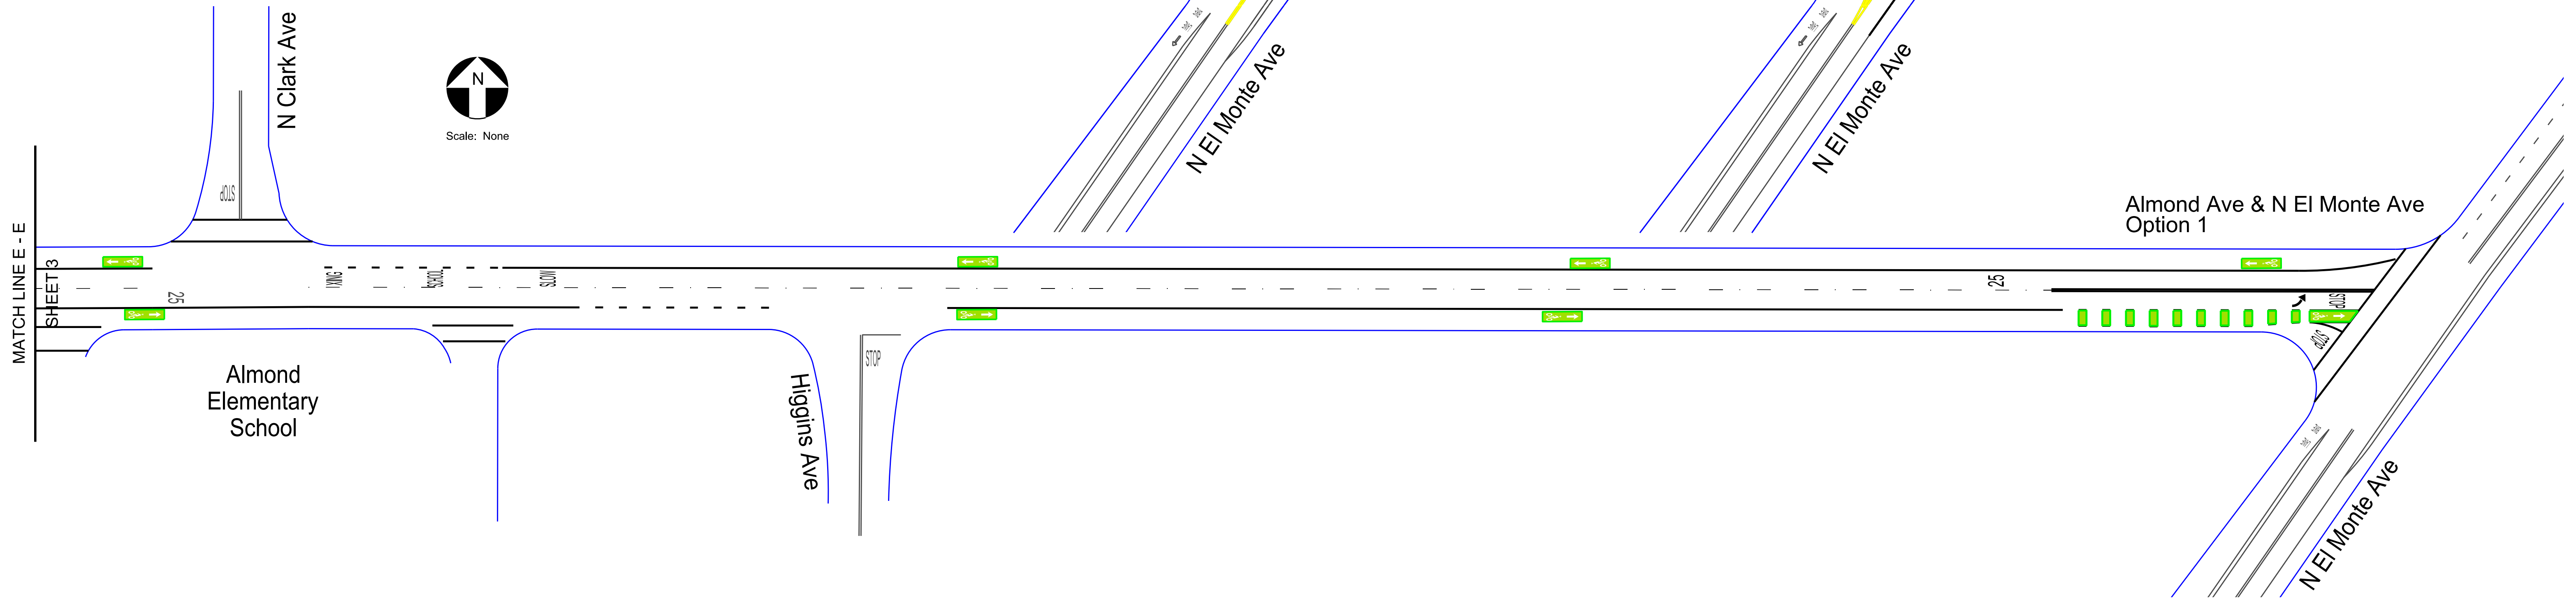

**Traffic Patterns**  
P.O. Box 25  
Danville, CA 94526  
O: (408) 916-8141  
www.trafficpatterns.net  
info@trafficpatterns.net

Engineer's Stamp  
**JAVIER O. RODRIGUEZ**  
REGISTERED PROFESSIONAL ENGINEER  
TR2284  
Exp: 6-30-20  
TRAFFIC  
STATE OF CALIFORNIA

Record Drawings	
Project Engineer:	Date: _____
Designer:	Date: _____
Public Works Inspector:	Date: _____
Public Improvements Initially Accepted by the City Council on: _____	

Submittal Log		
NO.	DESCRIPTION	DATE
1	Draft Submittal No. 1	10-26-19
2	Cycle Track Addition at Los Altos High School	11-4-19

DRAWN BY:	J. Rodriguez	Date:	10-26-19
CHECKED BY:	City of Los Altos	Date:	10-26-19
DESIGNED BY:	J. Rodriguez	Date:	10-26-19

Revisions		
NO.	DESCRIPTION	DATE


City of Los Altos  
Almond Avenue  
Signage & Striping  
(San Antonio Rd to El Monte Ave)  
Existing Conditions vs. Concept Plan

RECOMMENDED FOR BIDDING BY: _____	PROJECT NO. _____
DATE: _____	DRAWING NO. _____
APPROVED FOR BIDDING BY: _____	E.P. NO. _____
DATE: _____	SCALE: None
	Sheet 4 of 4